


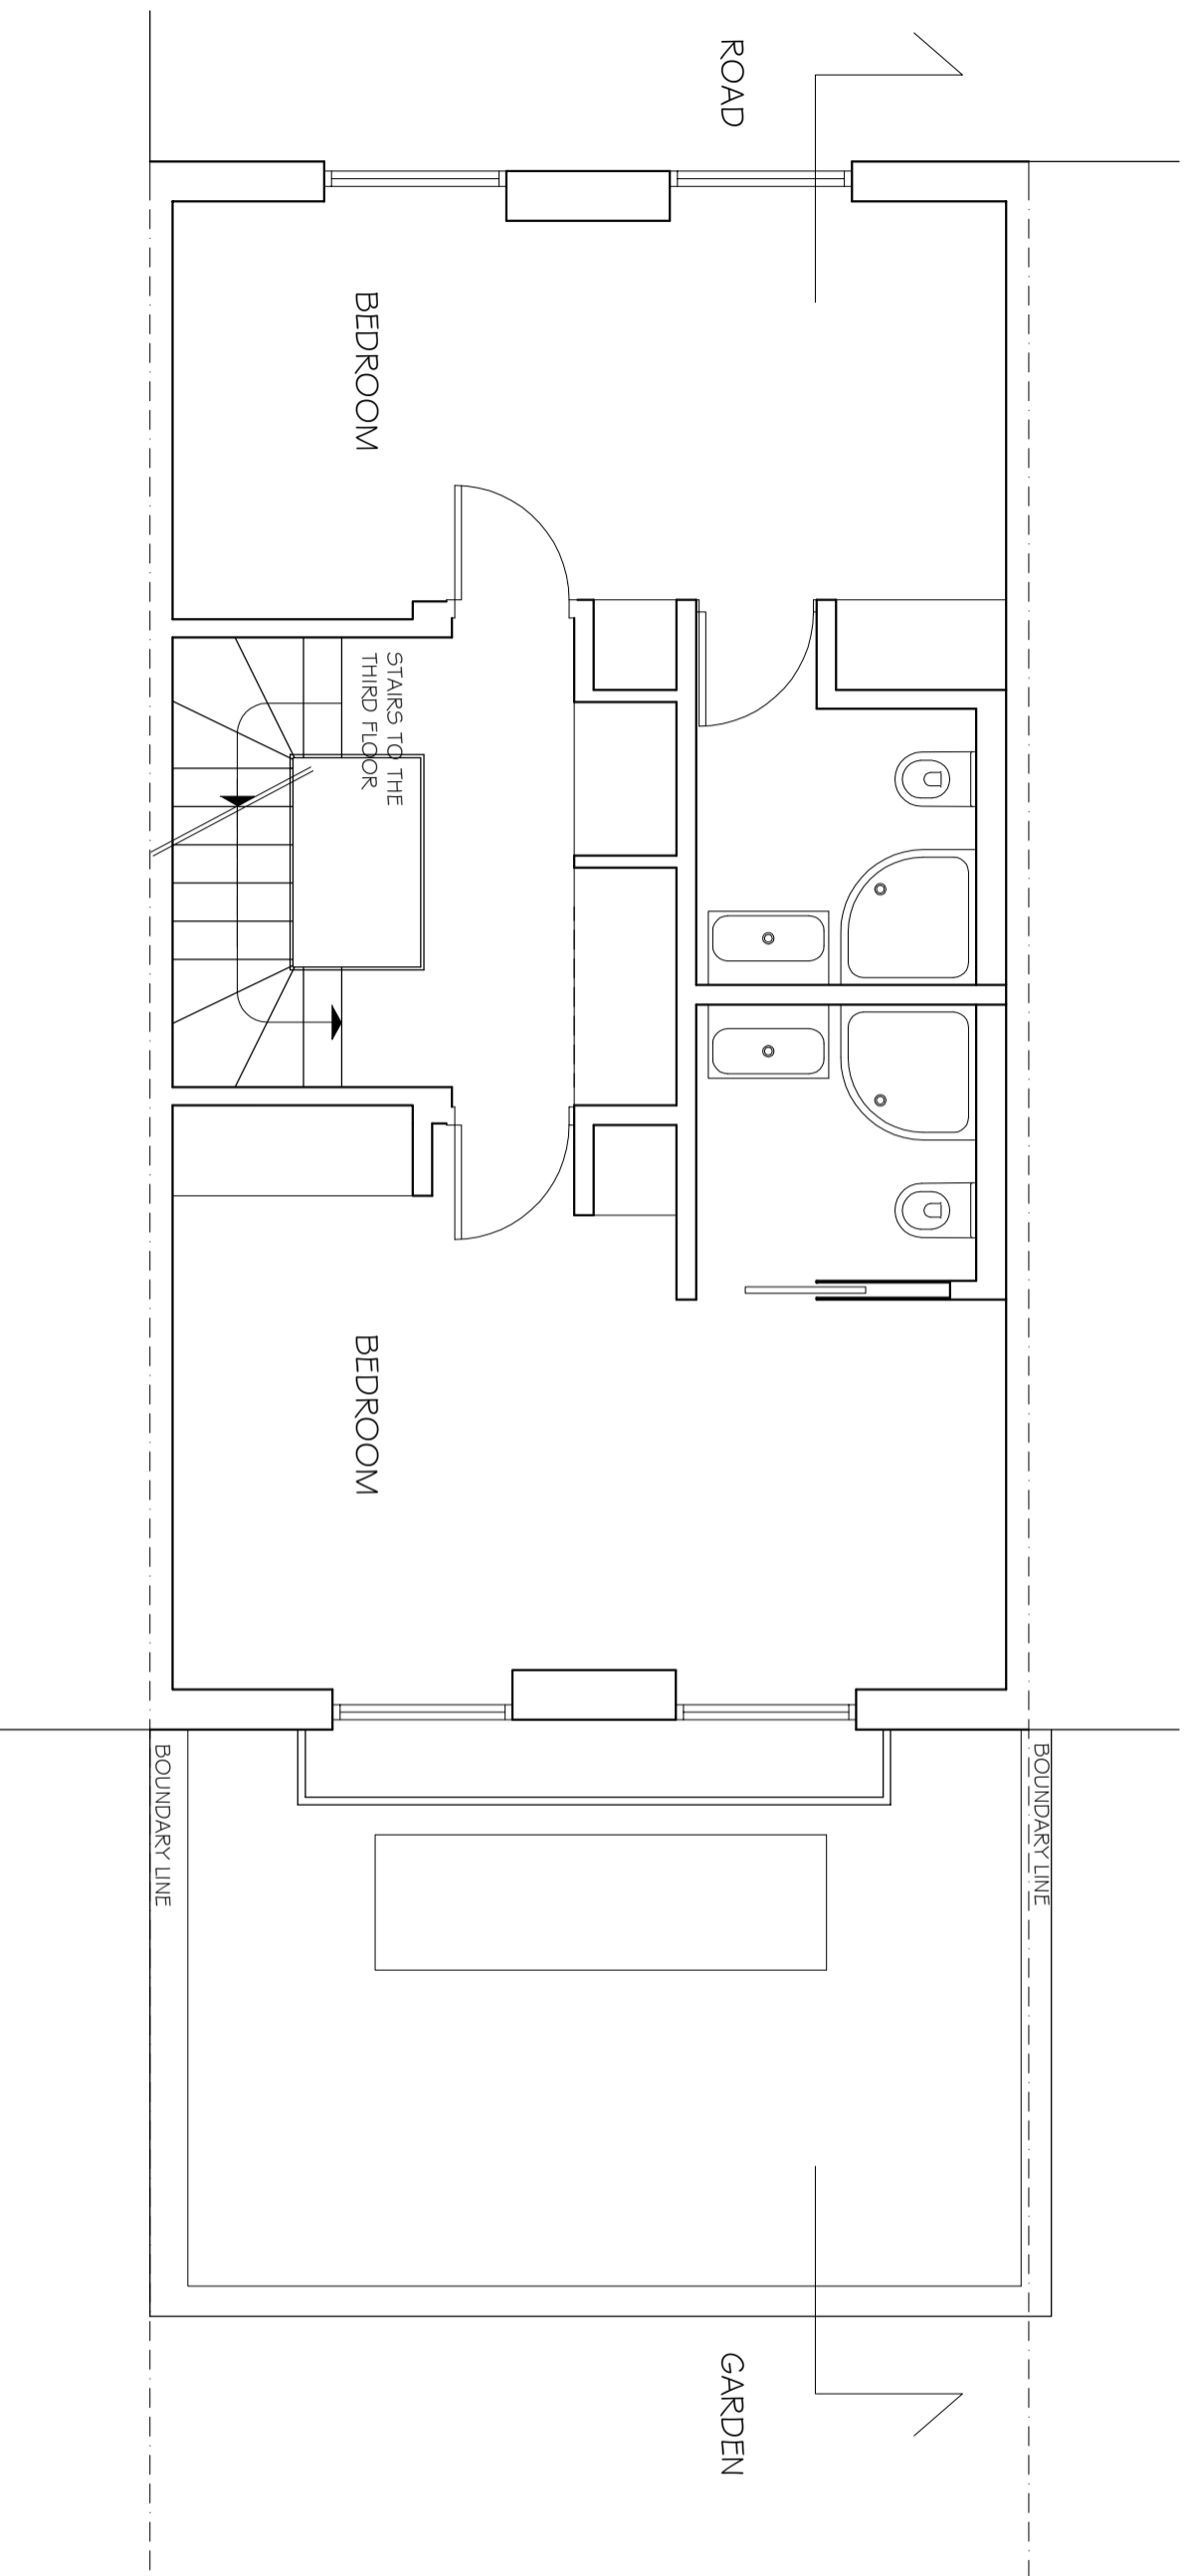

REVISIONS
REV. DATE REVISION NOTES:

KEY



NOTES
1. Do not scale & print this drawing
2. All dimensions are to be confirmed and each dimension to be in its own right
3. Report all drawing errors, omissions and discrepancies to the architect/designer.

KASIA WHITFIELD DESIGN

KASIA WHITFIELD@GMAIL.COM
1, 2021, HAWTTREY ROAD
M. 077882035353

JOB 54 HAWTTREY ROAD
LONDON NW3 3SS
TITLE PROPOSED SECOND FLOOR PLAN

DATE	SCALE	STATUS
2021.01.22	1:50@A3	PROPOSED

PROJECT NO.	DRAWING NO.	REVISION
HR54/2	PP1	