


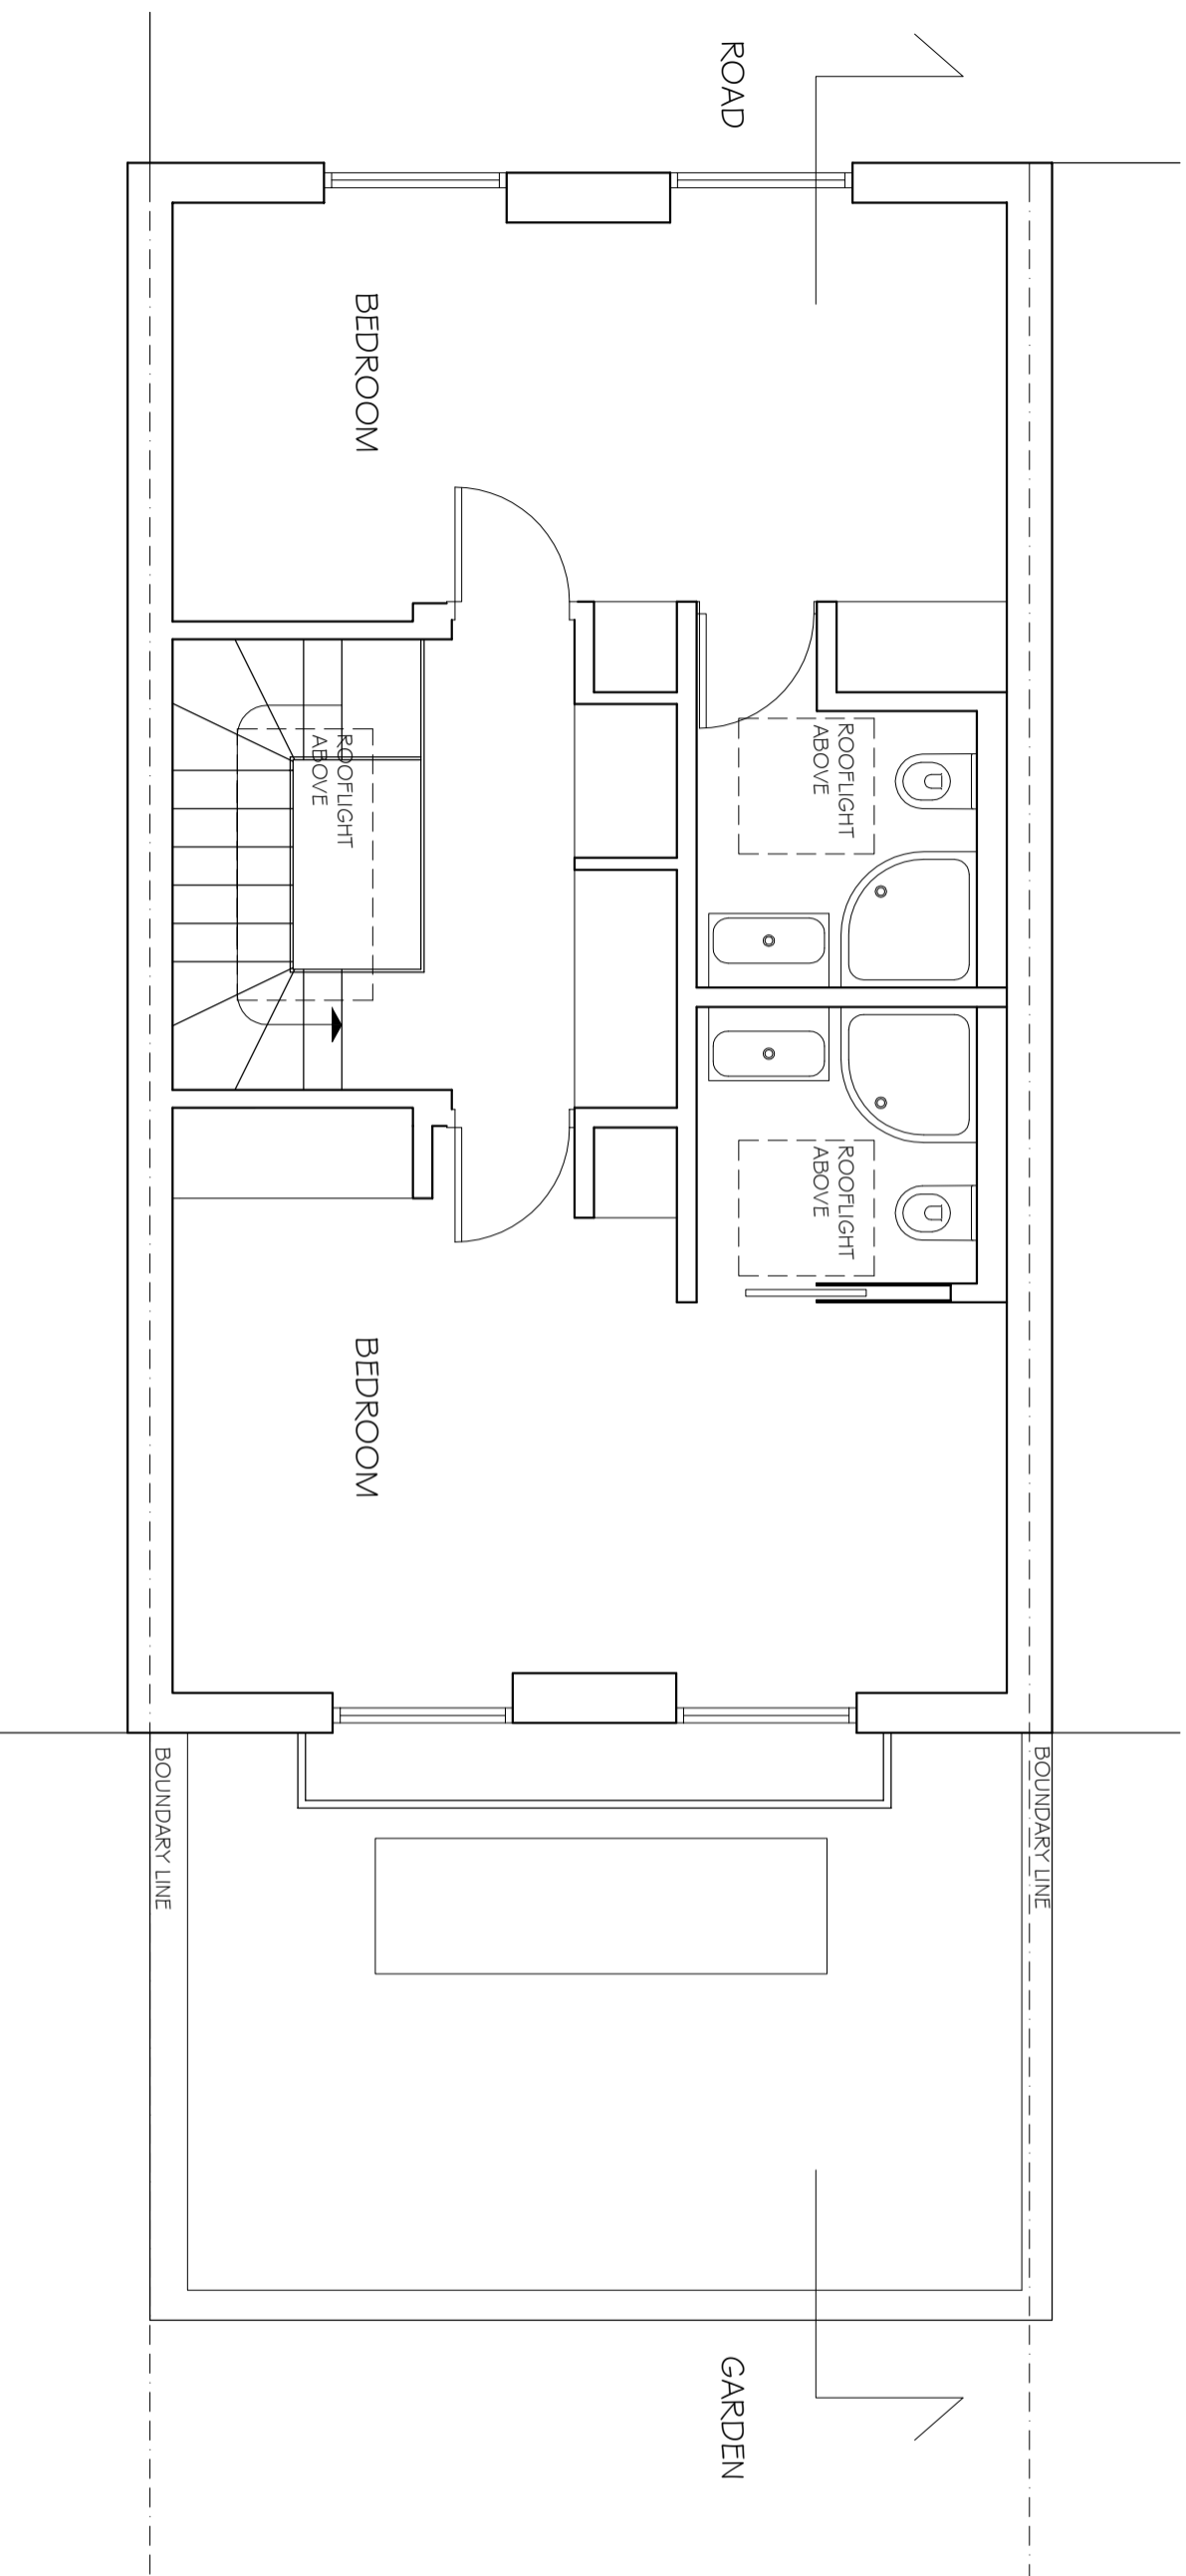

REVISIONS  
REV. DATE REVISION NOTES:

KEY



NOTES  
1. Do not scale & print this drawing  
2. All dimensions are given unless otherwise stated by the contractor and each dimension to be the responsibility of the contractor  
3. Report all drawing errors, omissions and discrepancies to the architect/designer.

### KASIA WHITFIELD DESIGN

KASIA WHITFIELD  
10023 HAWTTREY ROAD  
M. 07788203533

JOB 54 HAWTTREY ROAD  
LONDON NW3 3SS

TITLE PROPOSED THIRD FLOOR PLAN

DATE	SCALE	STATUS
2021.01.22	1:50@A3	PROPOSED

PROJECT NO.	DRAWING NO.	REVISION
HR54/2	PP2	