


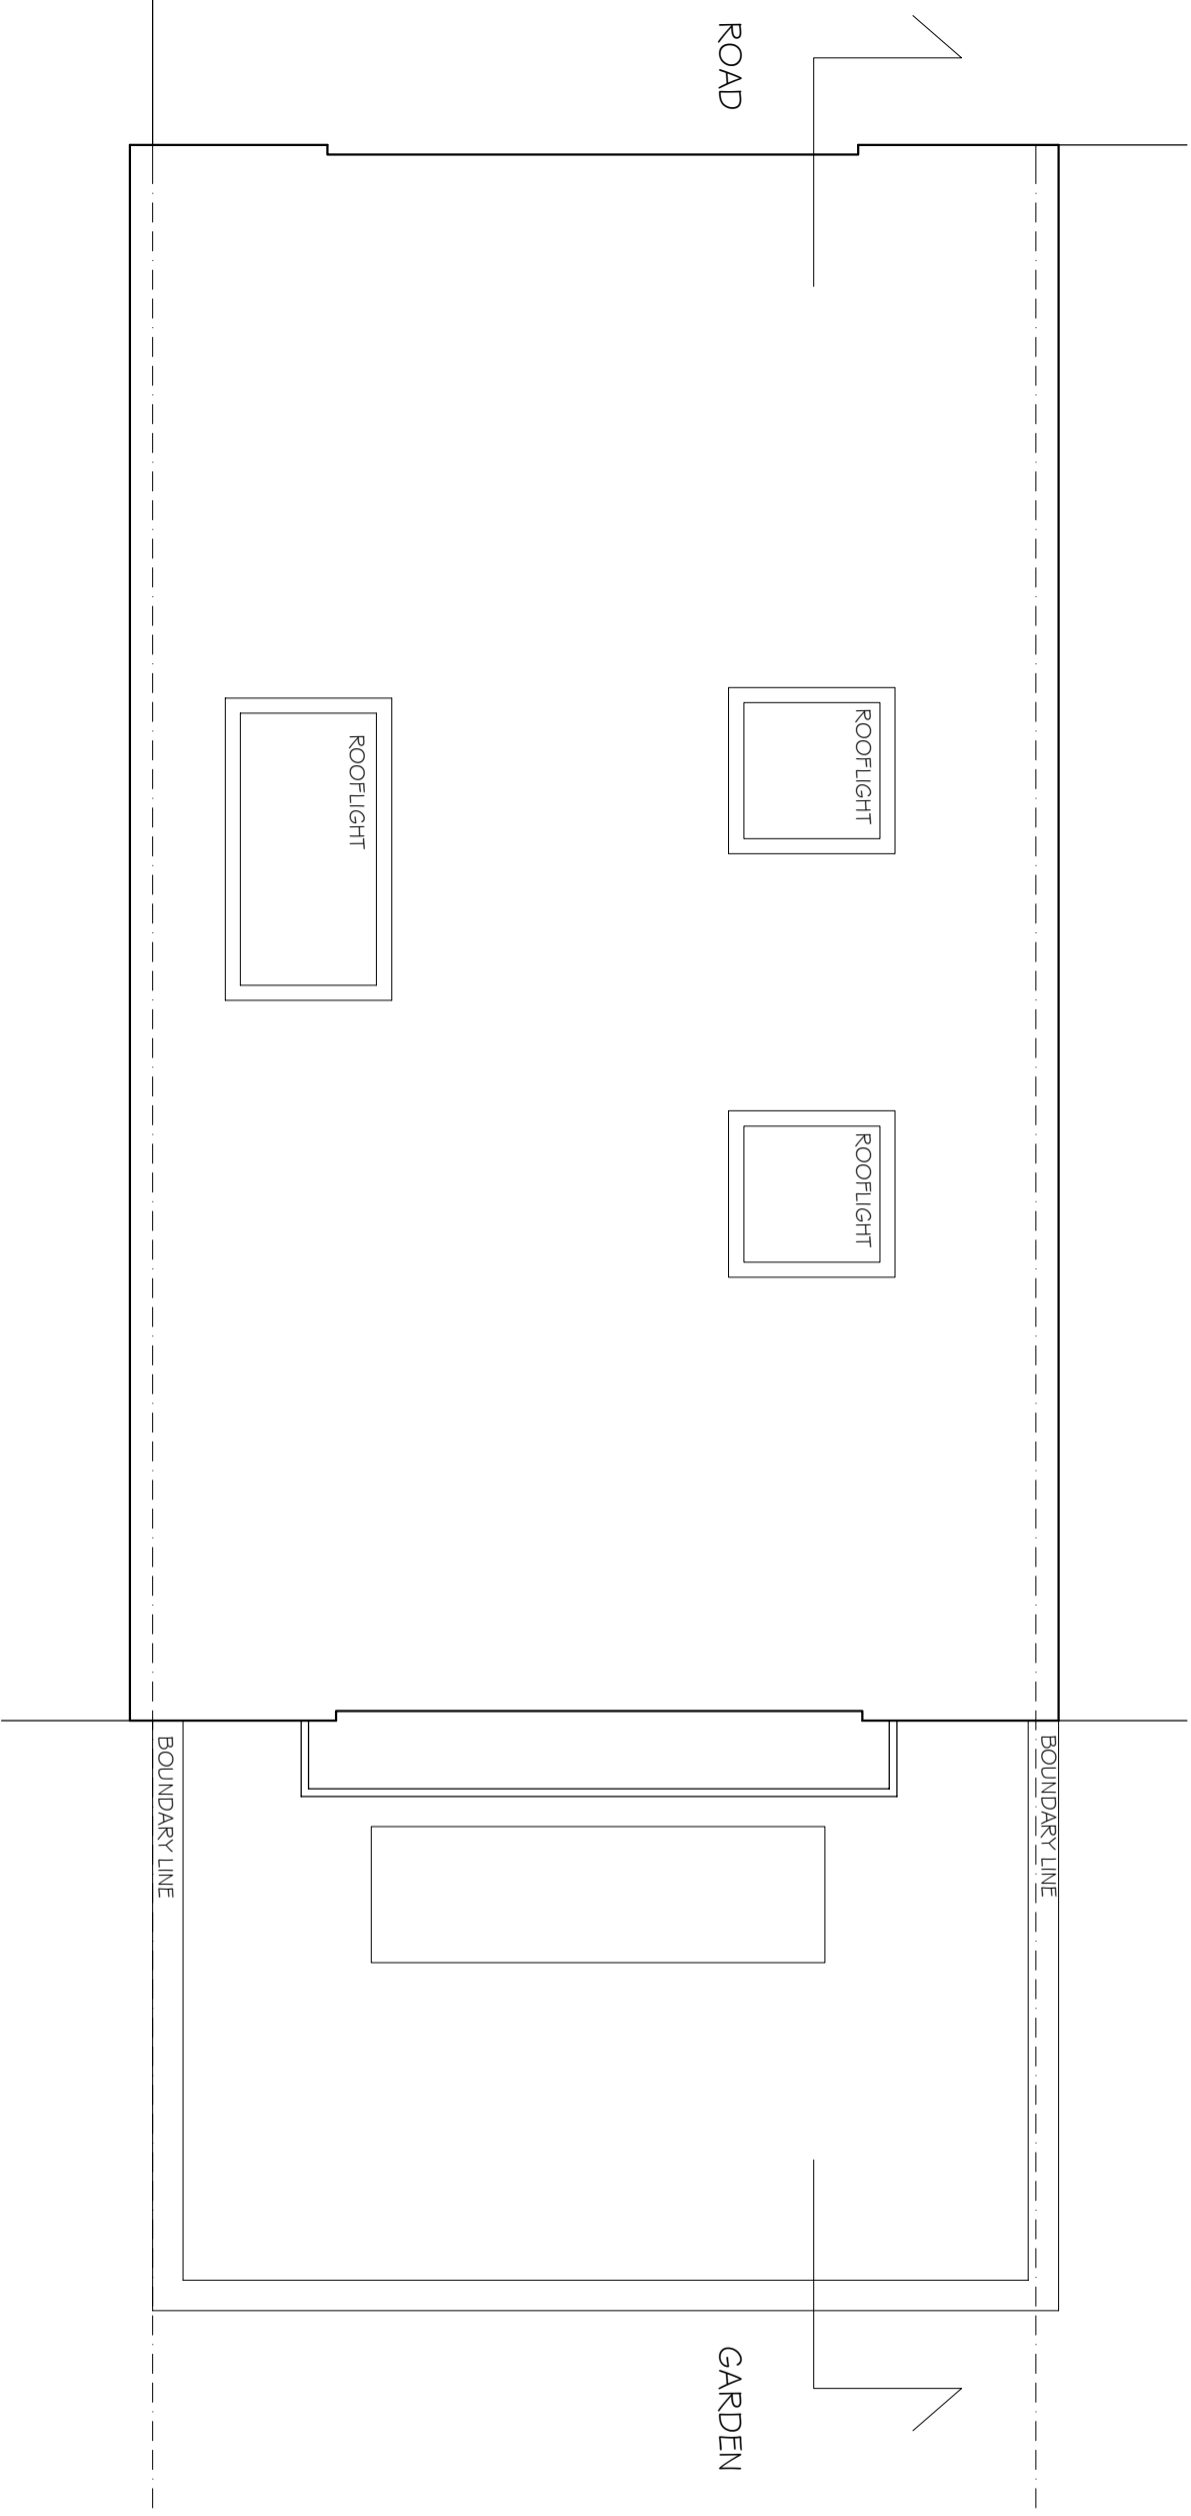

REVISIONS
REV. DATE REVISION NOTES:

KEY



NOTES
1. Do not scale from this drawing.
2. All dimensions are given unless otherwise stated by the contractor and each figure given to be in its responsibility.
3. Report all drawing errors, omissions and discrepancies to the architect/designer.

KASIA WHITEFIELD DESIGN

KASIA WHITEFIELD@GMAIL.COM
TEL: 0203 4888888
M: 07786203533

JOB 54 HAWTTREY ROAD
LONDON NW3 3SS

TITLE PROPOSED ROOF PLAN

DATE	SCALE	STATUS
2021.01.22	1:50@A3	PROPOSED

PROJECT NO.	DRAWING NO.	REVISION
HR54/2	PP3	

0m

5m