
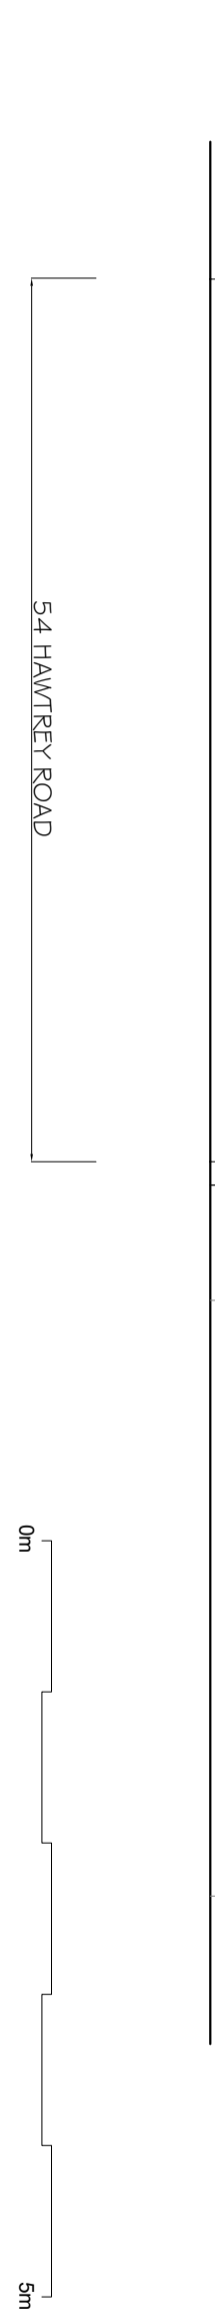
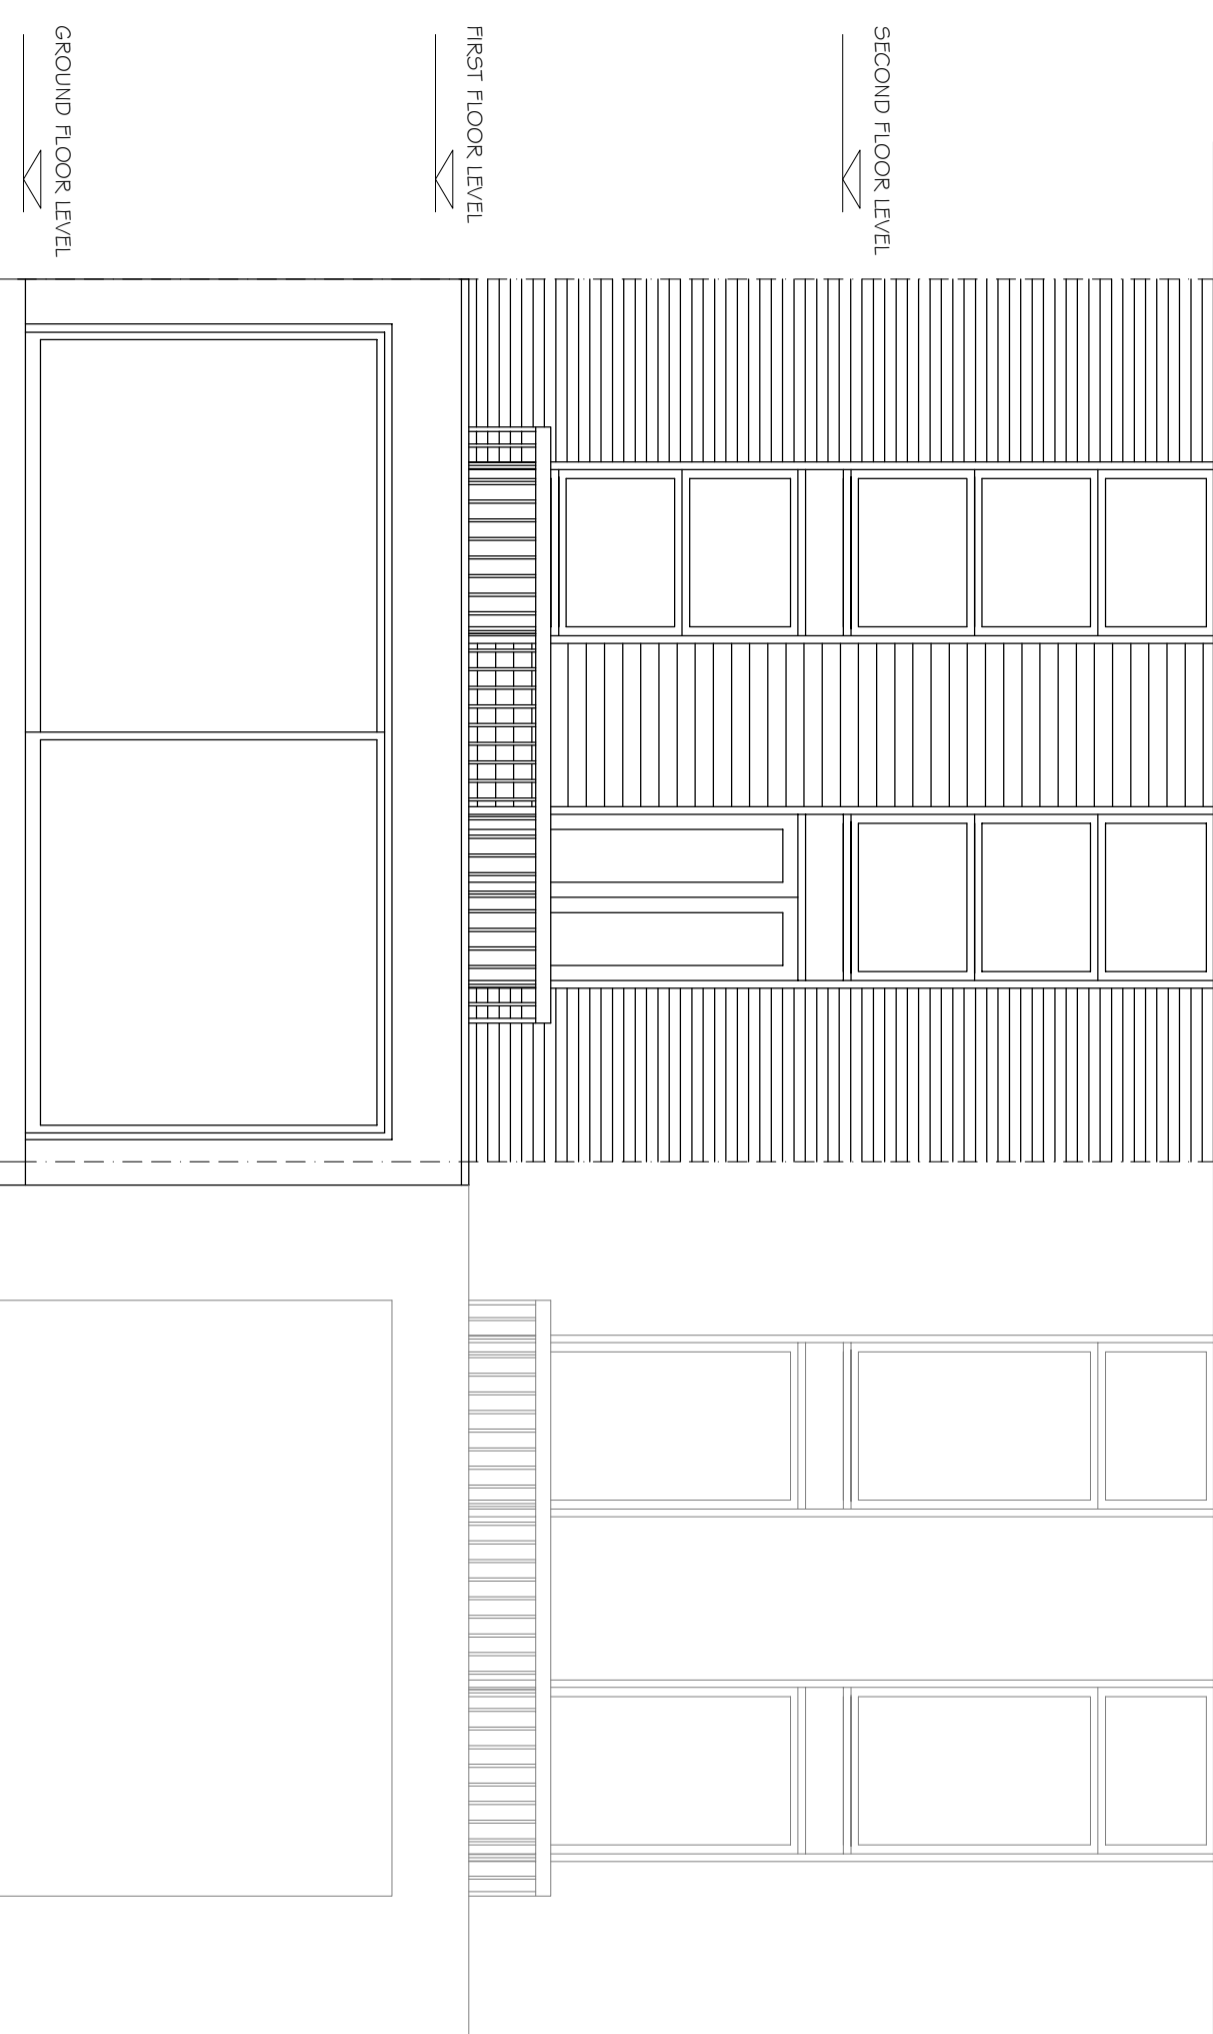


REVISIONS	
REV	DATE
A	2021/02/15
B	2022/1/004

REVISION NOTES:
 A ADDITIONAL STOREY HEIGHT REDUCED
 B ADDITIONAL STOREY HEIGHT INCREASED

KEY

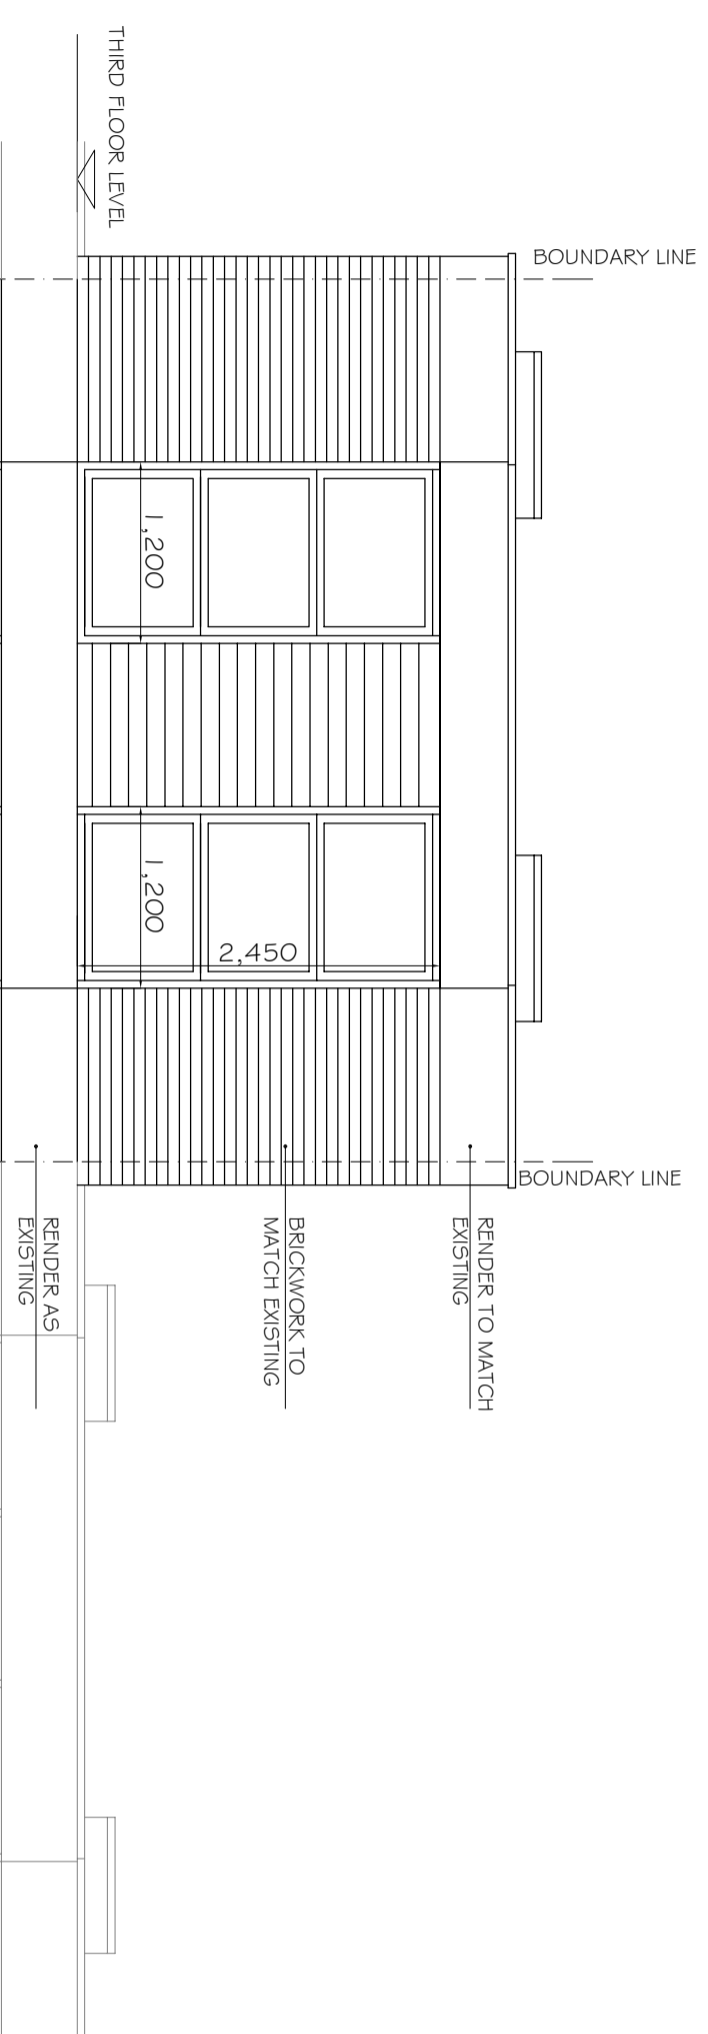

NOTES
 1. Do not scale & print this drawing
 2. All dimensions are in millimeters unless otherwise stated
 3. Report all drawing errors, omissions and discrepancies to the architect/designer.

KASIA WHITEFIELD DESIGN

KASIA WHITEFIELD@GMAIL.COM
 1, 020 7486 8888
 M: 07886203533

54 HAWTREY ROAD
 LONDON NW3 3SS
 TITLE PROPOSED REAR ELEVATION

DATE	SCALE	STATUS
2021.01.22	1:50@A3	PROPOSED
PROJECT NO.	DRAWING NO.	REVISION
HR54/2	PP5	B