


KEY

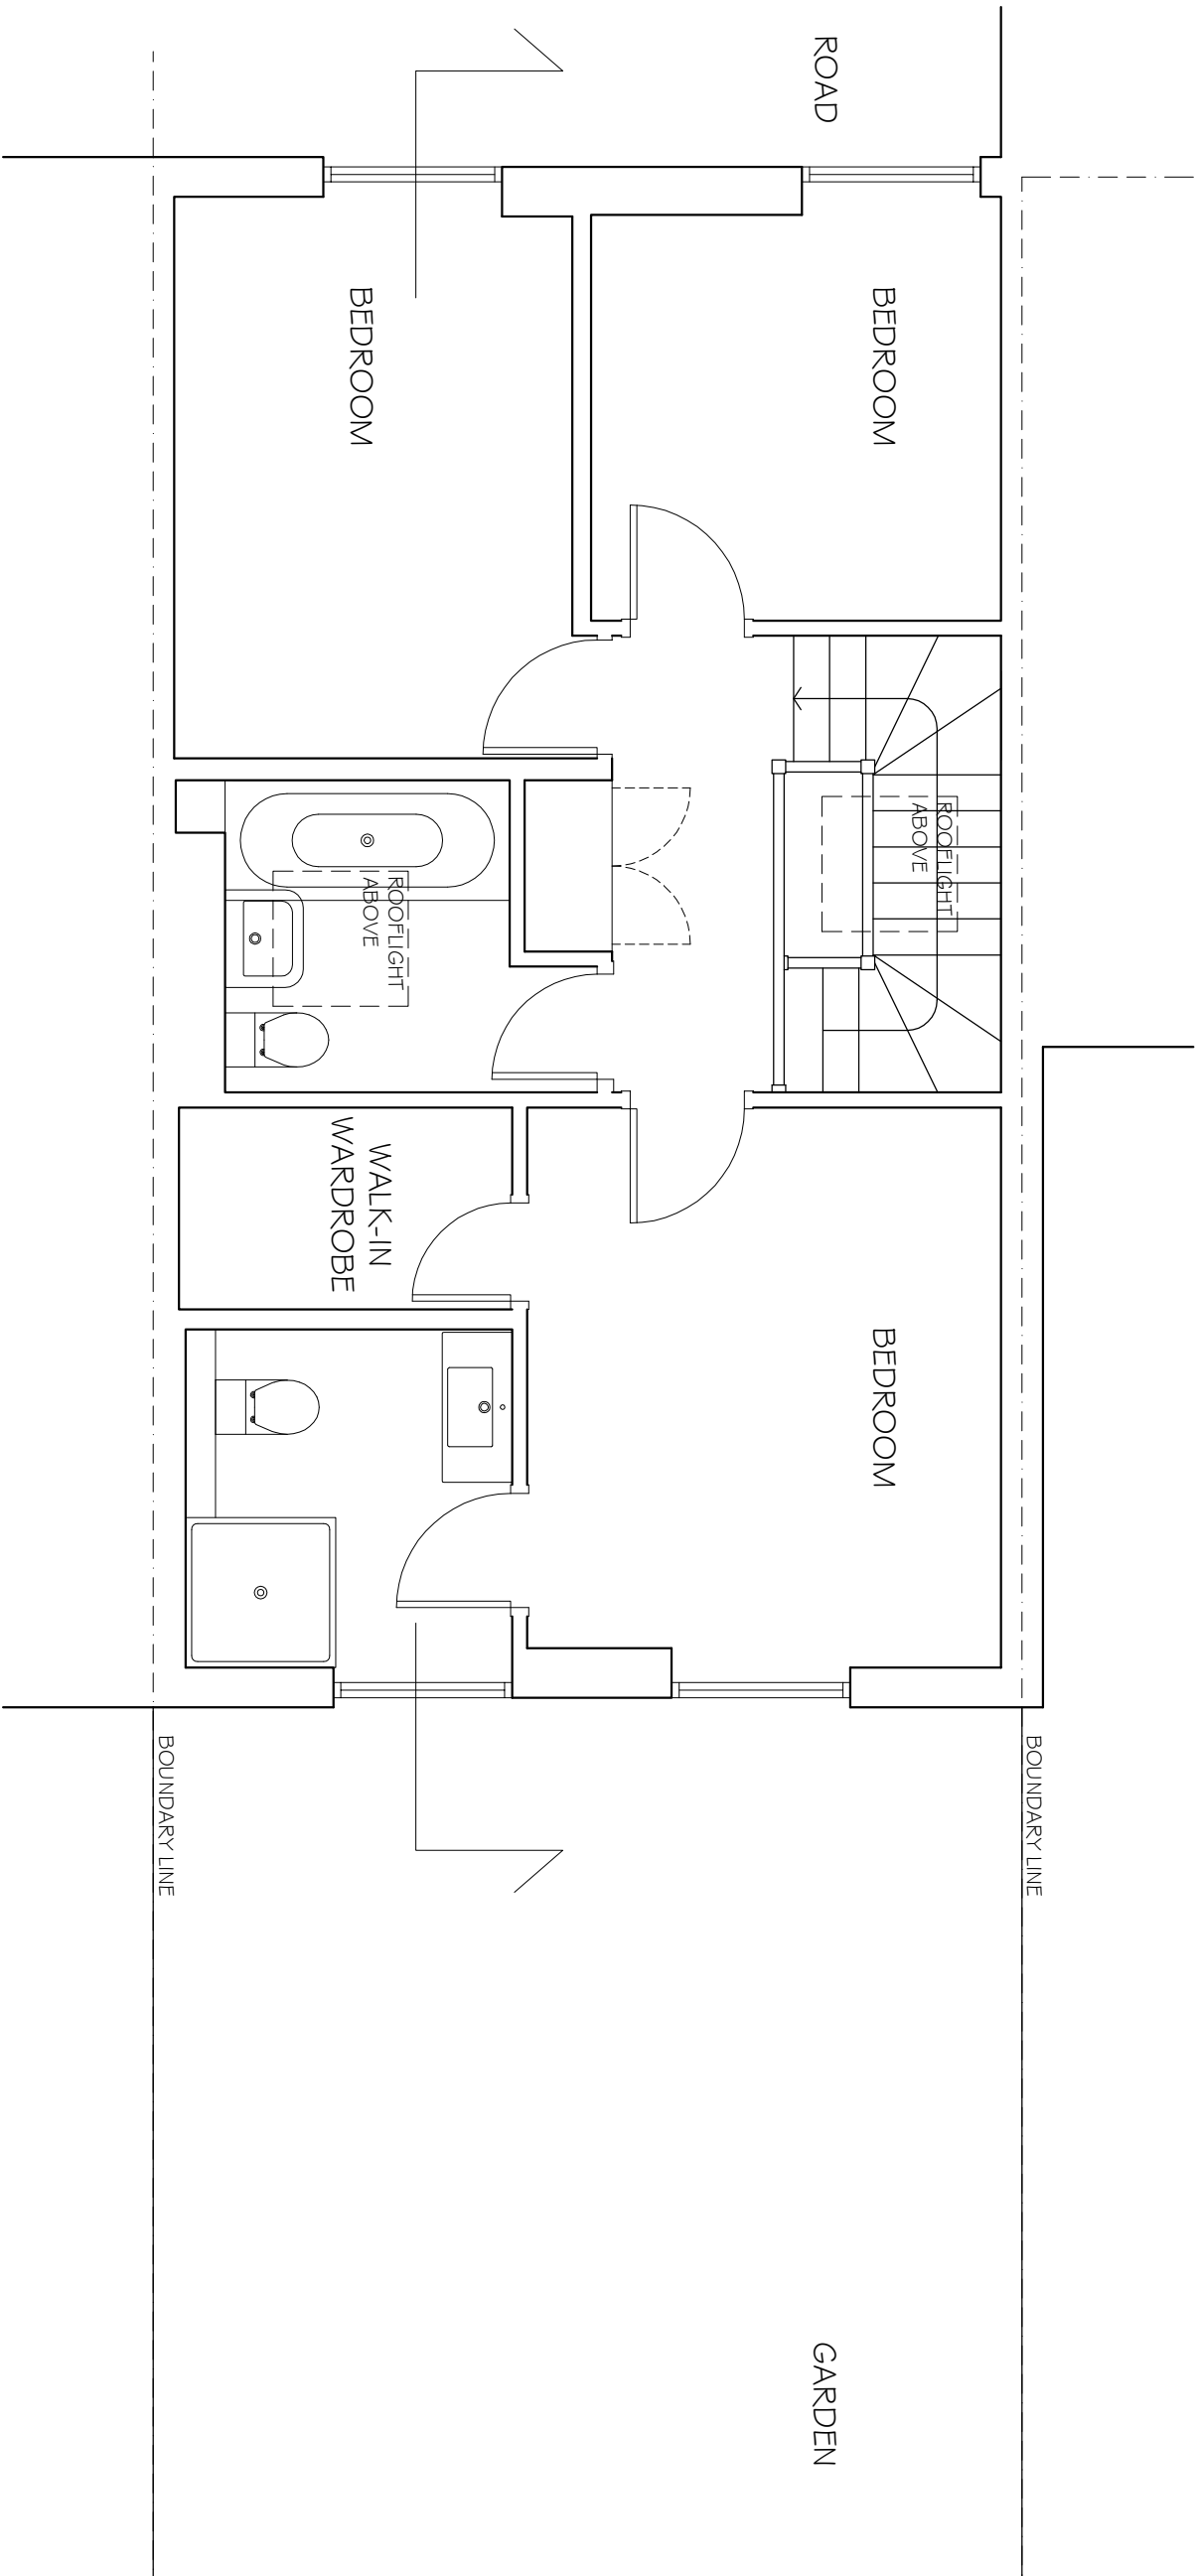

NOTES

1. Do not scale from this drawing.
2. All dimensions are to be confirmed by the contractor and shall remain as such to the maximum extent possible.
3. Report all drawing errors, omissions and discrepancies to the architect/designer.

KASIA WHITFIELD DESIGN

KASIAWHITFIELD@GMAIL.COM
T: 020 74860652
M: 07989203533

JOB 78 HAMPTREY ROAD
LONDON NW3 3SS

TITLE EXISTING SECOND FLOOR PLAN

DATE	SCALE	STATUS
2021.05.24	1:50@A3	EXISTING
PROJECT NO.	DRAWING NO.	REVISION
HR78	EX1	