


## REVISIONS

REV DATE REVISION NOTES:  
A 2021.10.19 ROOF LINE AMENDED

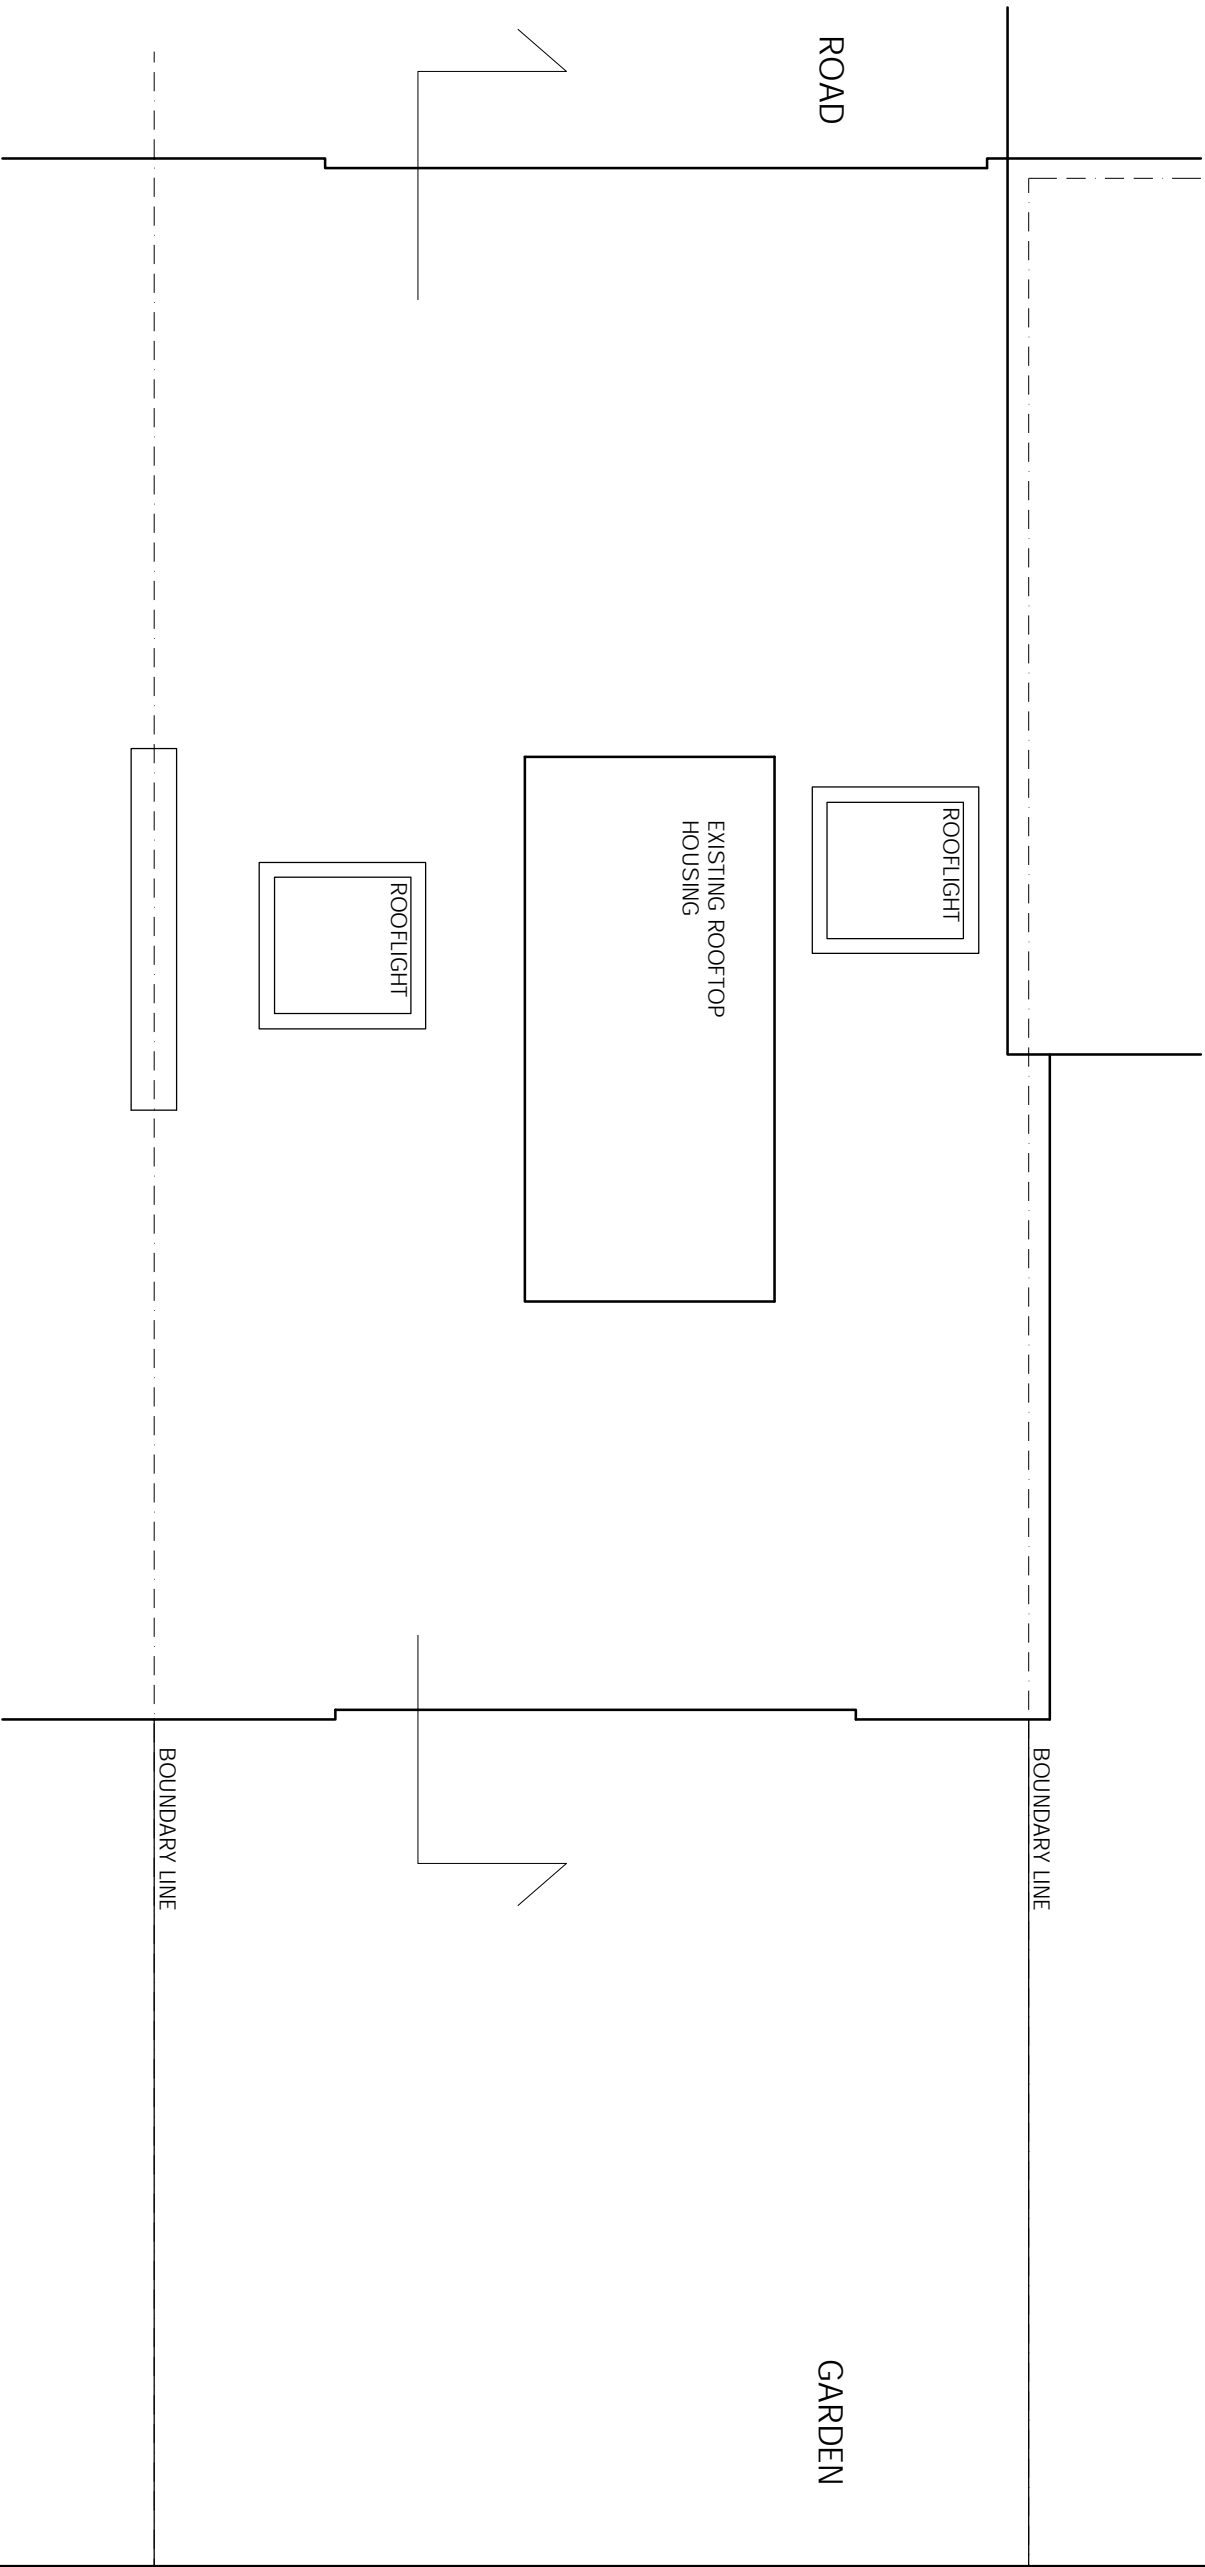

KEY



## NOTES

1. Do not scale from the drawing for A/B/C. The architect and architect's firm accept no responsibility for errors or omissions in this drawing.
2. Refer to all drawing errors, omissions and discrepancies to the architect's firm.

## KASIA WHITEFIELD DESIGN

KASIA WHITEFIELD@GMAIL.COM

TEL: 07785053533

JOB: 78 HAWTREY ROAD

LONDON NW3 3SS

TITLE: EXISTING ROOF PLAN

DATE	SCALE	STATUS	REVISION
2021.05.24	1:50@A3	EXISTING	
PROJECT NO:	DRAWING NO:		
HR78	EX2		A