


REVISIONS
REV. DATE REVISION NOTES:

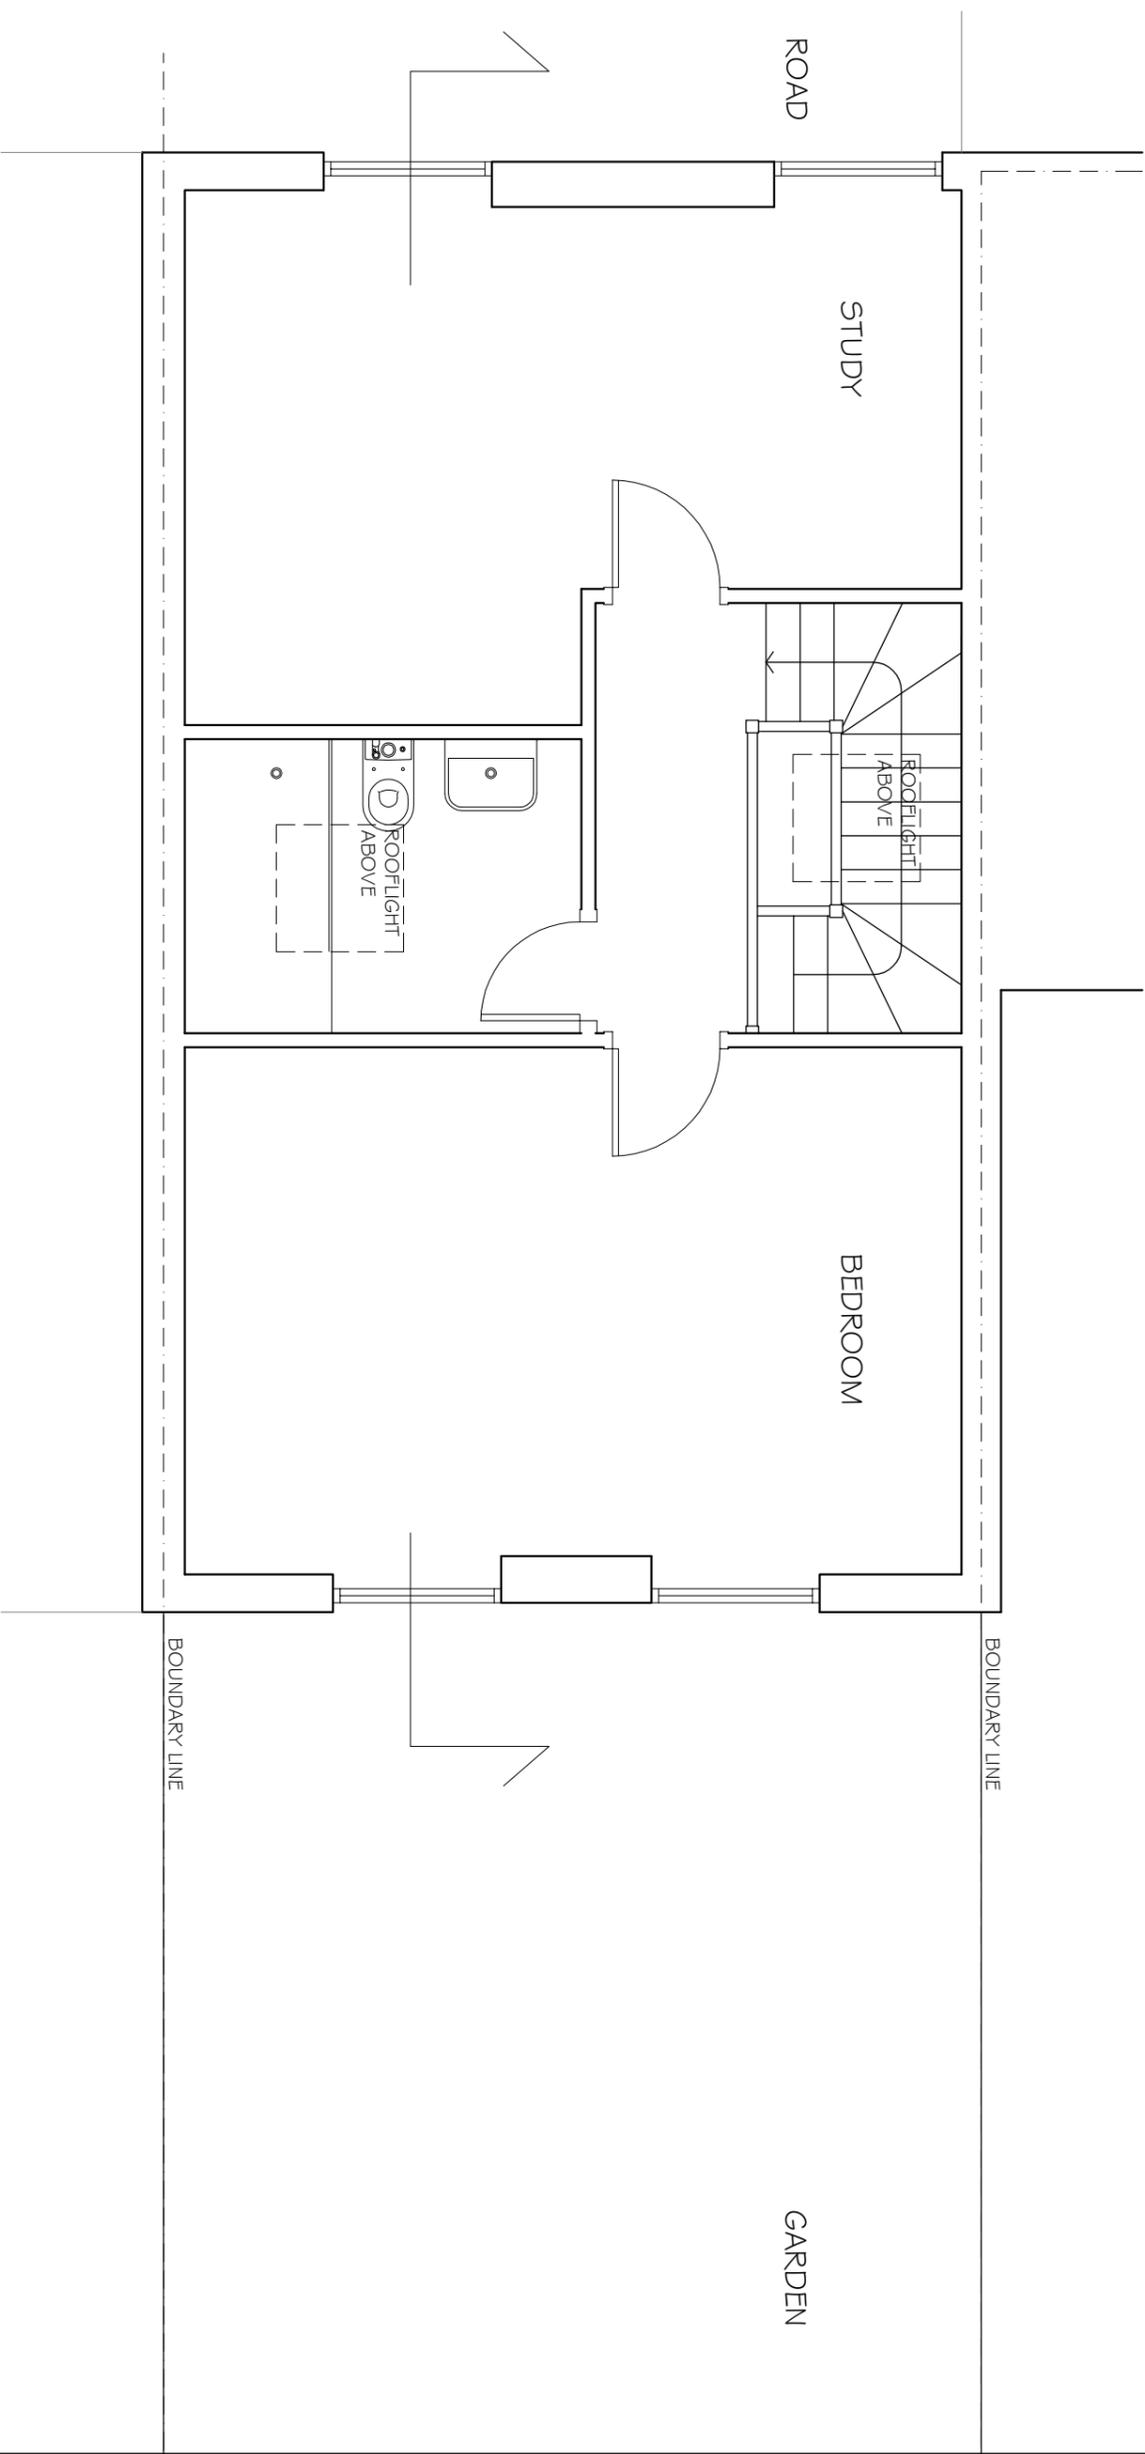

KEY



NOTES
1. Do not scale & do not rely on this drawing.
2. The contractor and each client must be held responsible for any errors, omissions and discrepancies in the attached drawings.
3. Report all drawing errors, omissions and discrepancies to the architect/designer.

KASIA WHITEFIELD DESIGN

KASIA WHITEFIELD@GMAIL.COM
1, 2021, HAWTTREY ROAD
M. 077882035353

JOB 78 HAWTTREY ROAD
LONDON NW3 3SS
TITLE PROPOSED THIRD FLOOR PLAN

DATE	SCALE	STATUS
2021.06.07	1:50@A3	PLANNING

PROJECT NO.	DRAWING NO.	REVISION
HR78	PP2	

0m

5m