


REVISIONS

REV DATE REVISION NOTES:
A 2021.10.19 ROOF LINE AMENDED

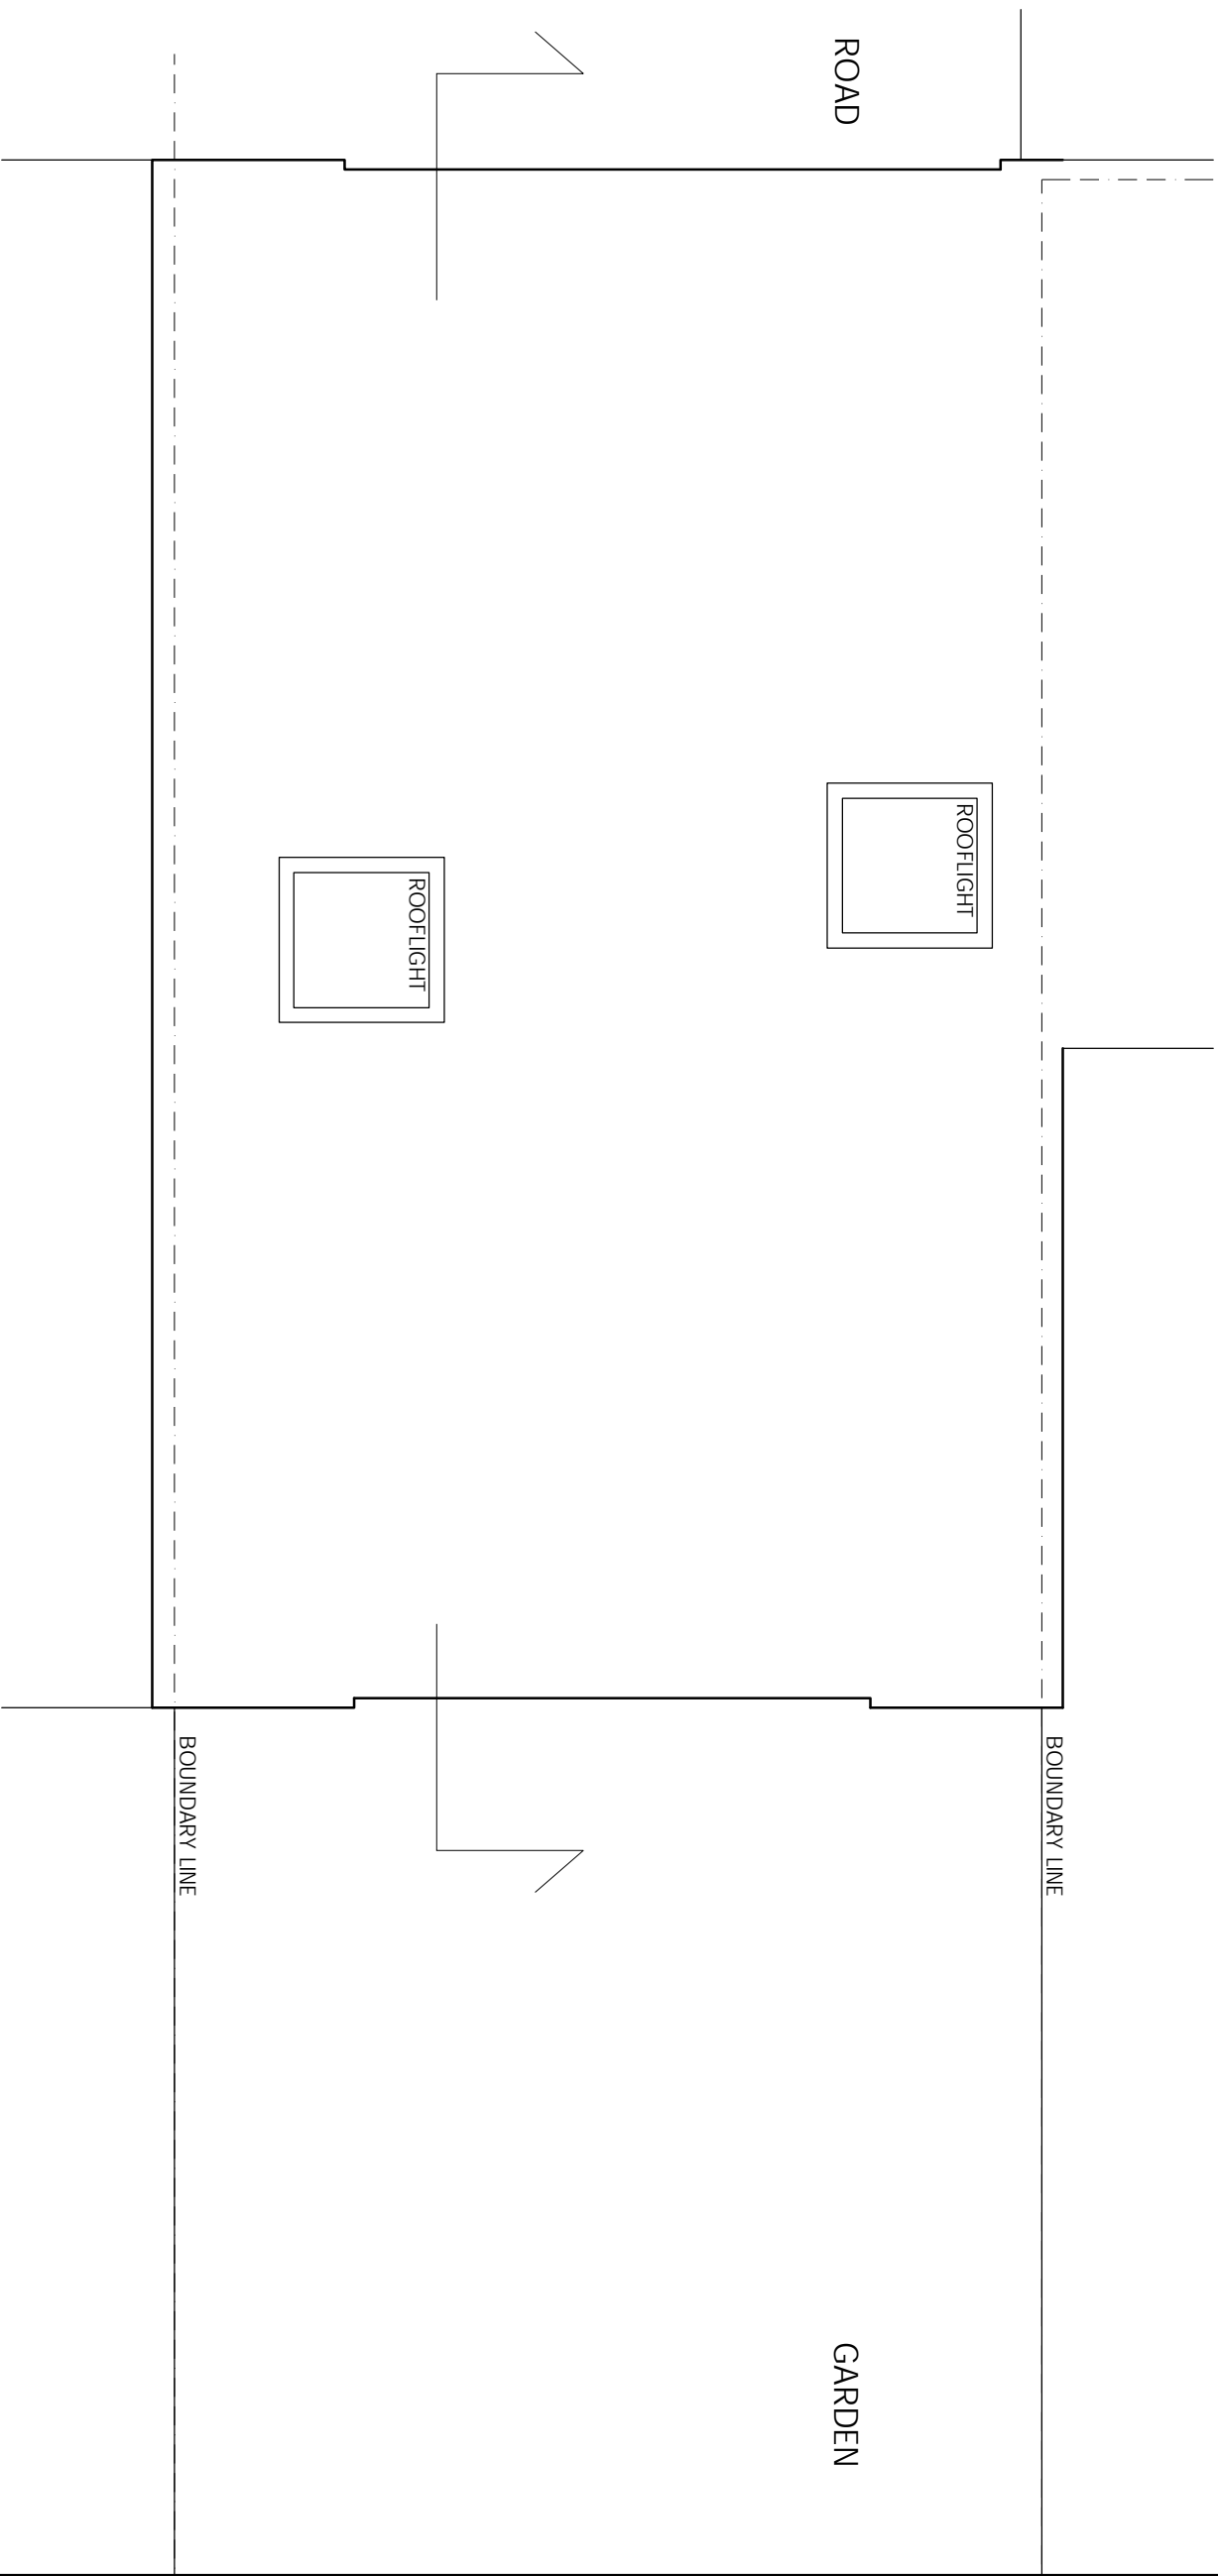

KEY



NOTES

1. Do not scale from this drawing for A/B/C/D/E/F/G/H/I/J/K/L/M/N/O/P/Q/R/S/T/U/V/W/X/Y/Z.
2. Report all drawing errors, omissions and discrepancies to the architect.

KASIA WHITEFIELD DESIGN

KASIA WHITEFIELD@GMAIL.COM

TEL: 0778505353

M: 0778505353

JOB 78 HAWTREY ROAD

LONDON NW3 3SS

TITLE PROPOSED ROOF PLAN

DATE	SCALE	STATUS
2021.06.07	1:50@A3	PLANNING
PROJECT NO.	DRAWING NO.	REVISION
HR78	PP3	A