


GENERAL NOTES

DO NOT SCALE DRAWINGS. USE DIMENSIONED DRAWINGS ONLY.
 ALL DIMENSIONS TO BE CHECKED PRIOR TO COMMENCEMENT OF ANY WORKS. AND / OR PREPARATION OF ANY SHOP DRAWINGS.
 ALL DISCREPANCIES TO BE REPORTED TO THE ARCHITECT.
 THIS DRAWING TO BE READ IN CONJUNCTION WITH ALL OTHER ARCHITECTS DRAWINGS AND SPECIFICATIONS AND OTHER CONSULTANTS INFORMATION
 ALL STRUCTURAL ELEMENTS TO BE CROSS CHECKED WITH ENGINEERS DOCUMENTS

NOTES


Removal / Strip-out

2 Key Plan
 Scale: 1:2500

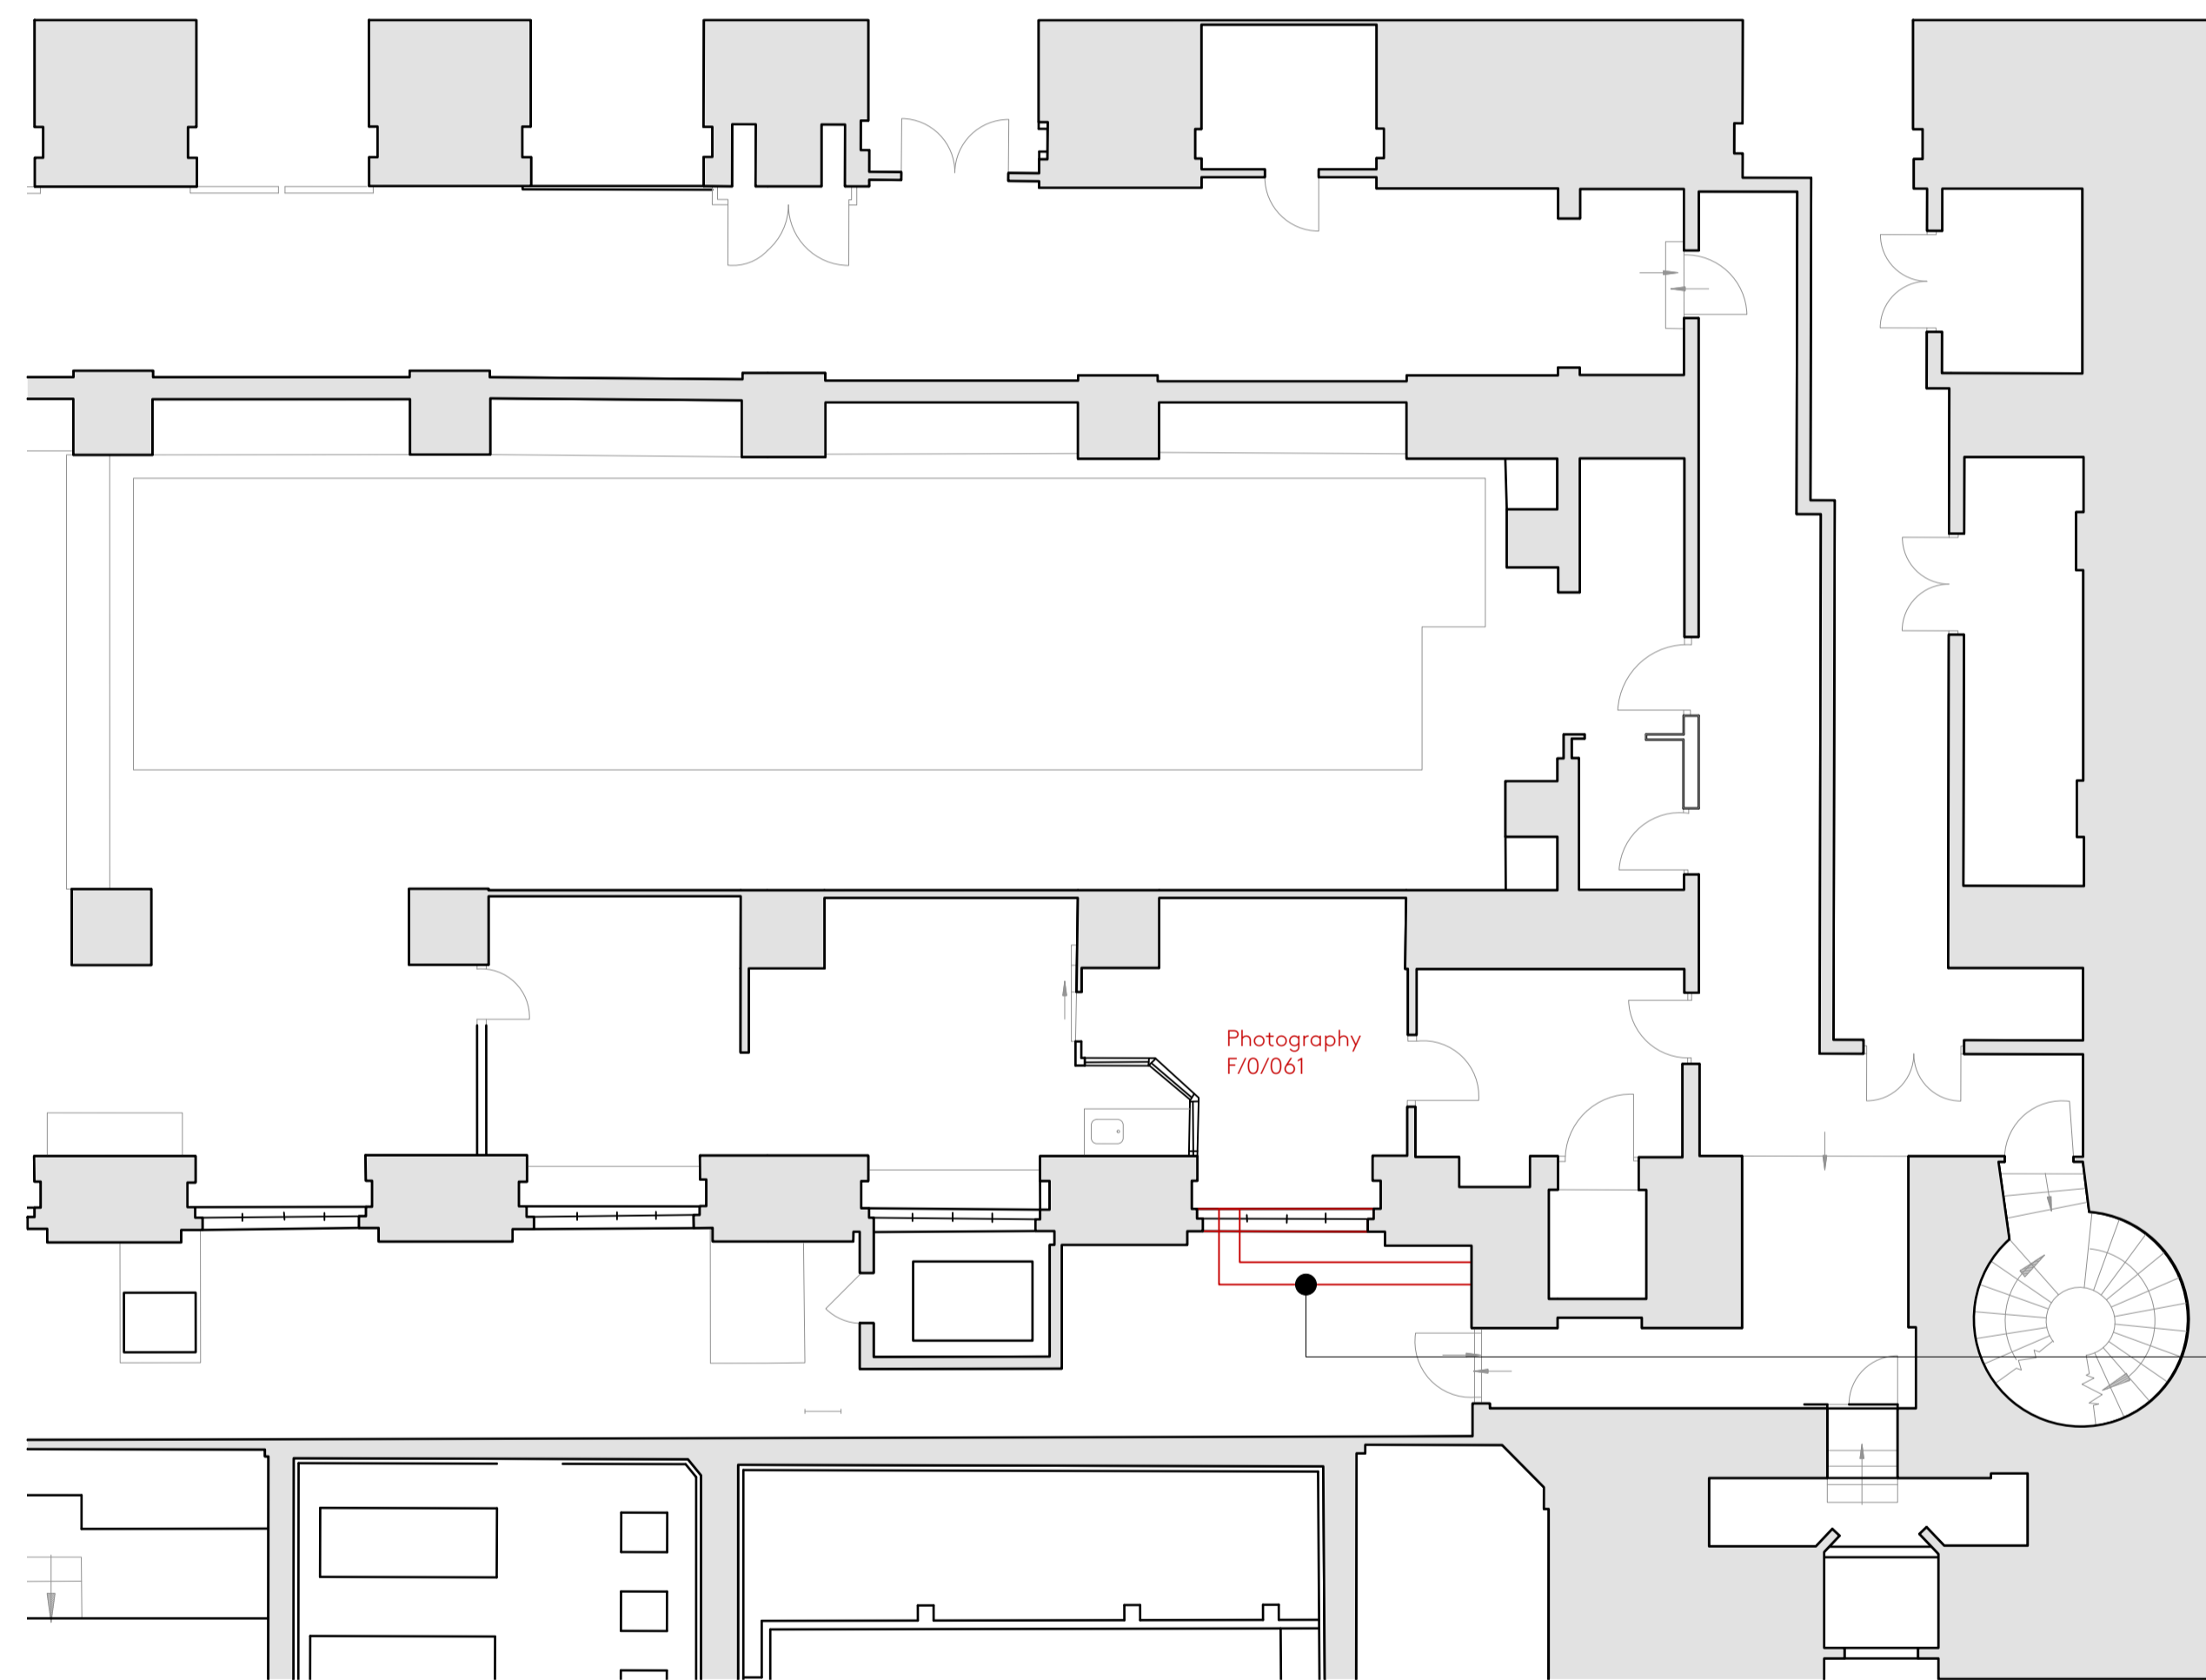

Existing redundant ductwork.
 To be removed.

1 Level 00 Floor Plan - Existing
 Scale: 1:100

 

SCHEDULE REFERENCES

REVISION SCHEDULE

REVISION	DATE	DESCRIPTION	ISSUED BY
P1	04/11/2022	Listed Building Consent	AD

Nex—
 55 Whitfield St,
 London W1T 4AH

e: office@nex-architecture.com
 t: +44 20 7183 0900

—The British Museum
 The British Museum
 Great Russell St
 London WC1B 3DG

PROJECT:
 KEB Ventilation

DRAWING:
 Level 00 Floor Plan - Existing

STATUS: Planning	DATE: 04/11/2022	DRAWN: JD	CHECKED: AD
---------------------	---------------------	--------------	----------------

SCALE: AS NOTED @ ISO A1	DRAWING NO.:	REVISION:
108-Nex-XX-02-DR-A-1101	P1	