



2 **Key Plan**
Scale: 1:2500

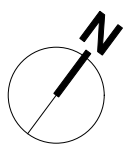

GENERAL NOTES

DO NOT SCALE DRAWINGS. USE DIMENSIONED DRAWINGS ONLY.
ALL DIMENSIONS TO BE CHECKED PRIOR TO COMMENCEMENT OF ANY WORKS. AND / OR PREPARATION OF ANY SHOP DRAWINGS.
ALL DISCREPANCIES TO BE REPORTED TO THE ARCHITECT.
THIS DRAWING TO BE READ IN CONJUNCTION WITH ALL OTHER ARCHITECTS DRAWINGS AND SPECIFICATIONS AND OTHER CONSULTANTS INFORMATION
ALL STRUCTURAL ELEMENTS TO BE CROSS CHECKED WITH ENGINEERS DOCUMENTS

NOTES

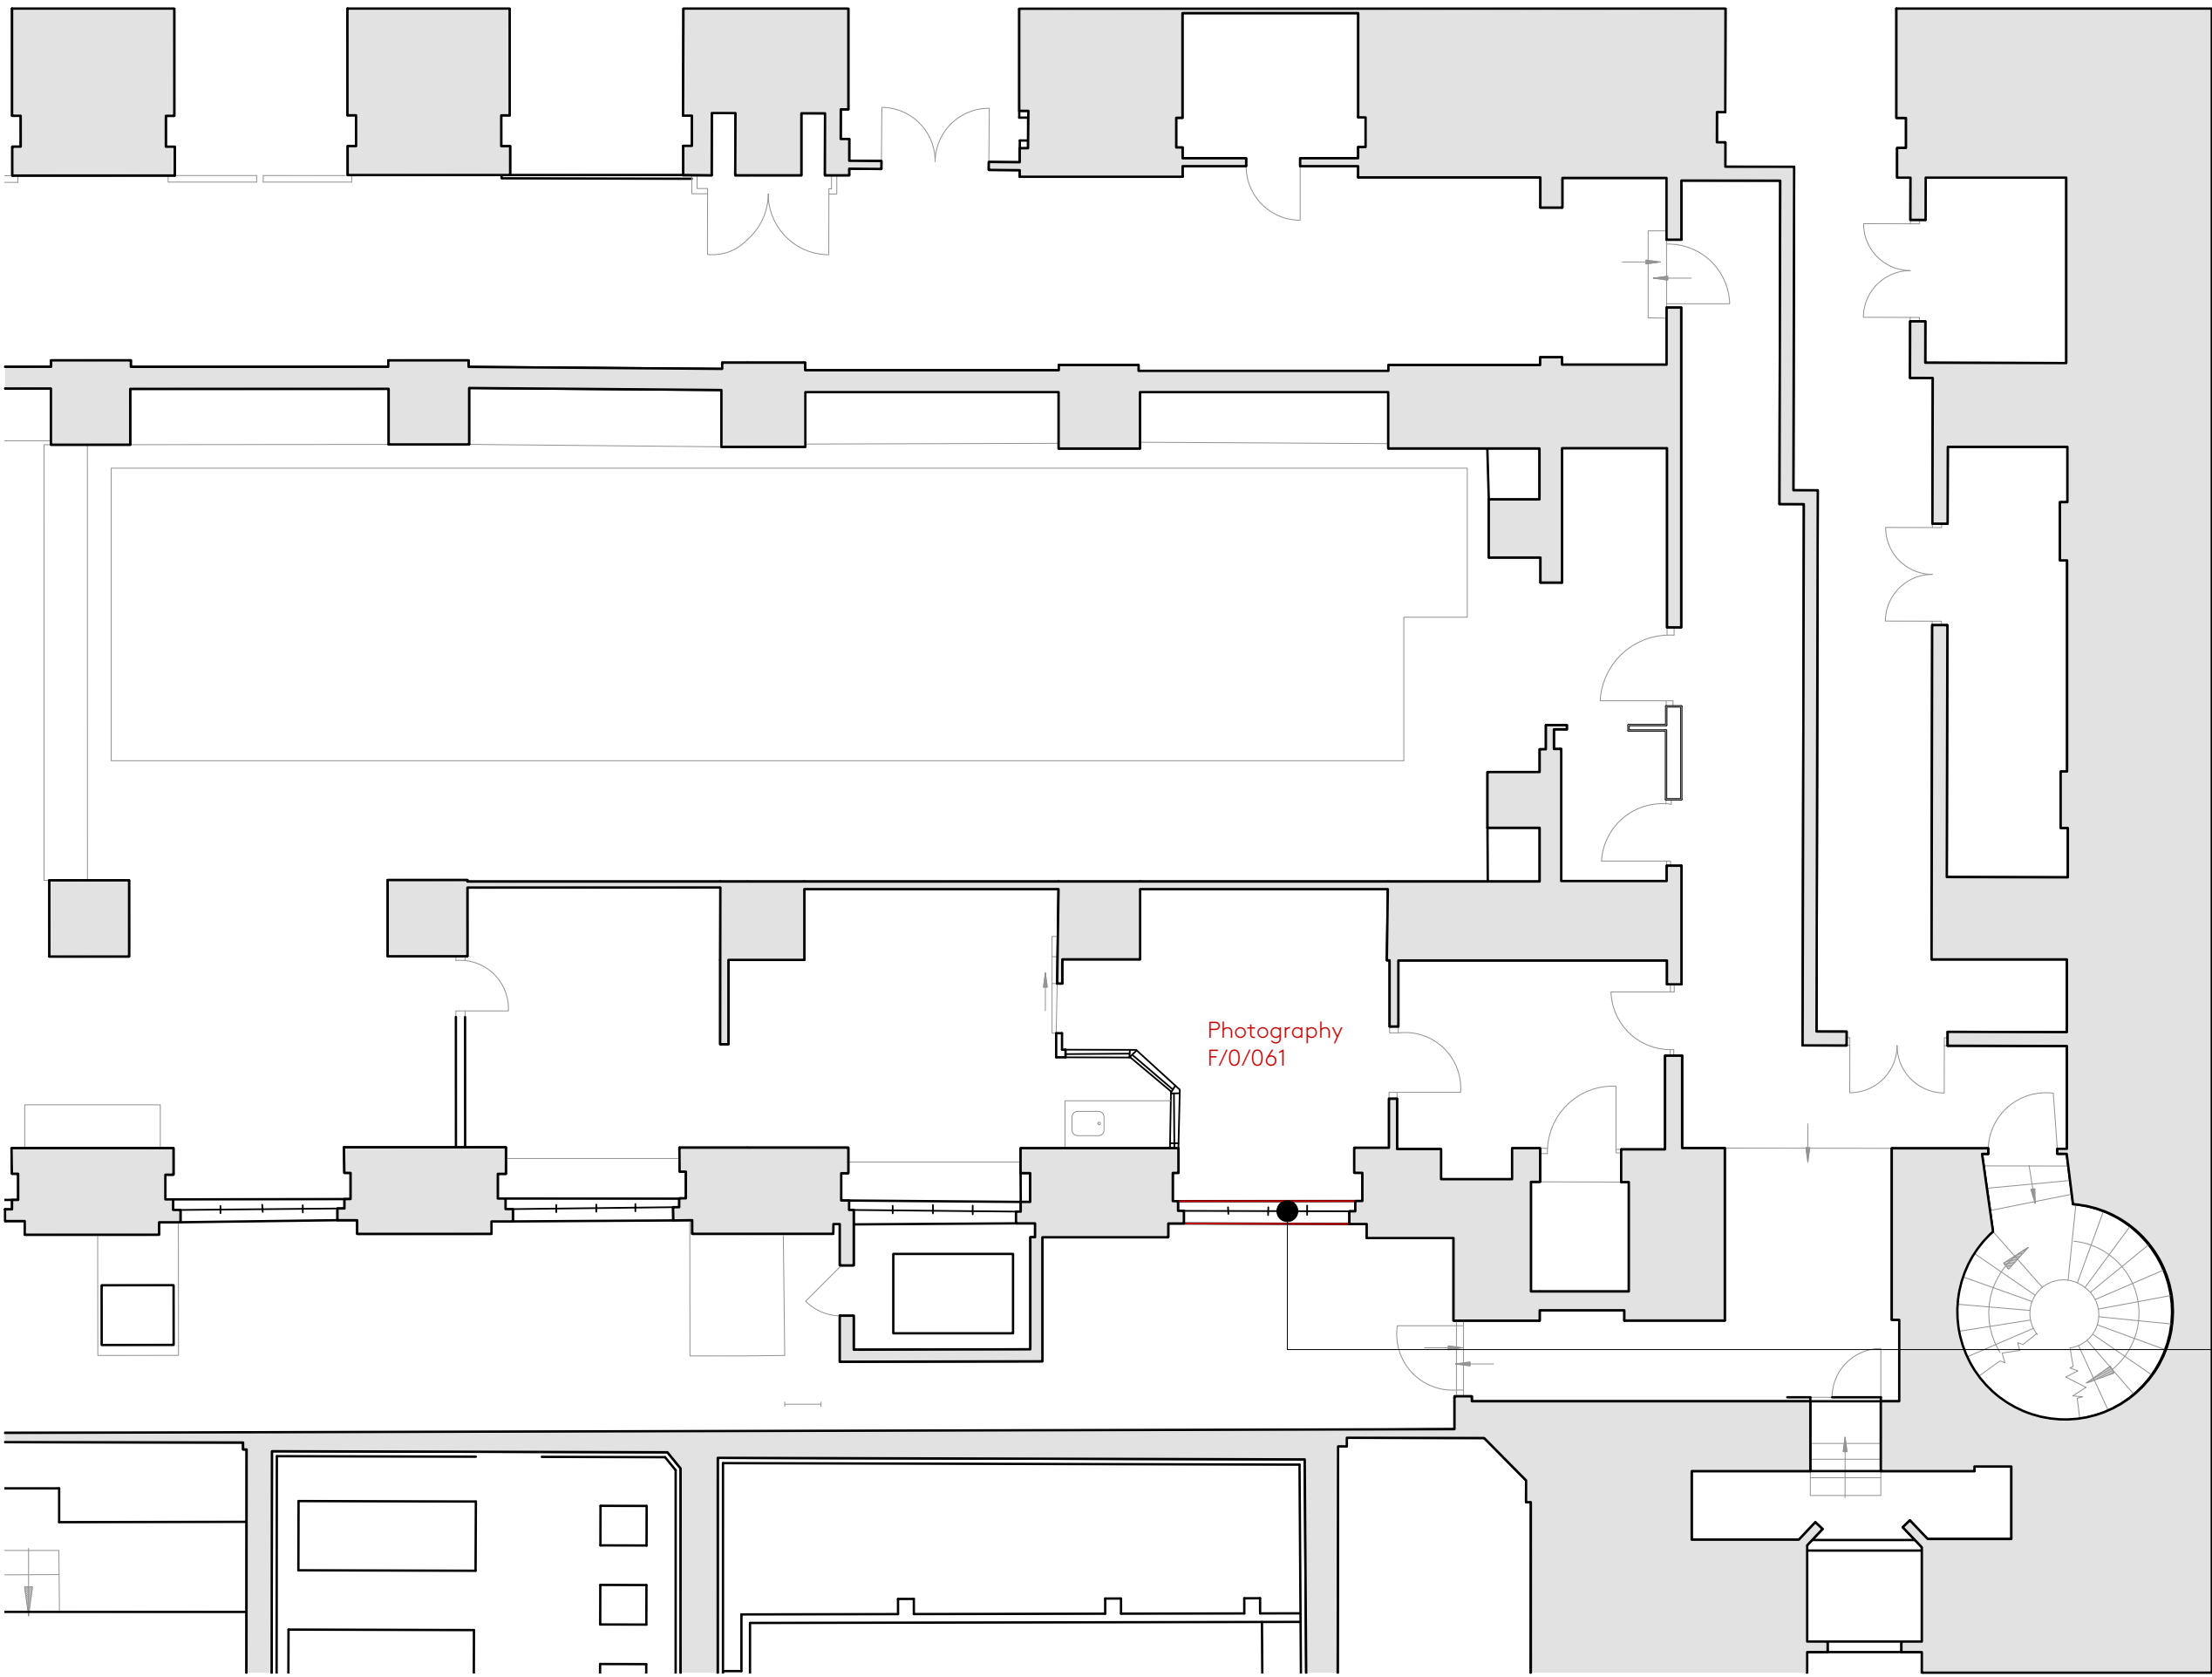

1 **Level 00 Floor Plan - Proposed**
Scale: 1:100



SCHEDULE REFERENCES

REVISION SCHEDULE			
REVISION	DATE	DESCRIPTION	ISSUED BY
P1	04/11/2022	Listed Building Consent	AD

Nex—
55 Whitfield St,
London W1T 4AH

e: office@nex-architecture.com
t: +44 20 7183 0900

—The British Museum
The British Museum
Great Russell St
London WC1B 3DG

PROJECT: KEB Ventilation			
DRAWING: Level 00 Floor Plan - Proposed			
STATUS: Planning	DATE: 04/11/2022	DRAWN: JD	CHECKED: AD
SCALE: AS NOTED @ ISO A1	DRAWING NO.: 108-Nex-XX-02-DR-A-1102	REVISION: P1	