


2 Key Plan
Scale: 1:2500

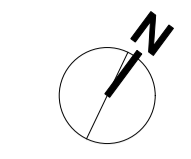

GENERAL NOTES


DO NOT SCALE DRAWINGS. USE DIMENSIONED DRAWINGS ONLY.
ALL DIMENSIONS TO BE CHECKED PRIOR TO COMMENCEMENT OF ANY WORKS AND / OR PREPARATION OF ANY SHOP DRAWINGS.
ALL DISCREPANCIES TO BE REPORTED TO THE ARCHITECT.
THIS DRAWING TO BE READ IN CONJUNCTION WITH ALL OTHER ARCHITECTS DRAWINGS AND SPECIFICATIONS AND OTHER CONSULTANTS INFORMATION
ALL STRUCTURAL ELEMENTS TO BE CROSS CHECKED WITH ENGINEERS DOCUMENTS

NOTES

Removal / Strip-out



1 East Elevation - Existing
Scale: 1:100

 

SCHEDULE REFERENCES

REVISION SCHEDULE

REVISION	DATE	DESCRIPTION	ISSUED BY
P1	27/10/2022	Listed Building Consent	AD

Nex—
55 Whitfield St,
London W1T 4AH
e: office@nex-architecture.com
t: +44 20 7183 0900

—The British Museum
The British Museum
Great Russell Street
London WC1B 3DG

PROJECT: KEB Ventilation

DRAWING: South East Elevation - Existing

STATUS:	DATE:	DRAWN:	CHECKED:
Planning	27/10/2022	JD	AD

SCALE:	DRAWING NO.:	REVISION:
1:100 @ ISO A1	108-Nex-XX-XX-DR-A-1300	P1