



FRONT ELEVATION

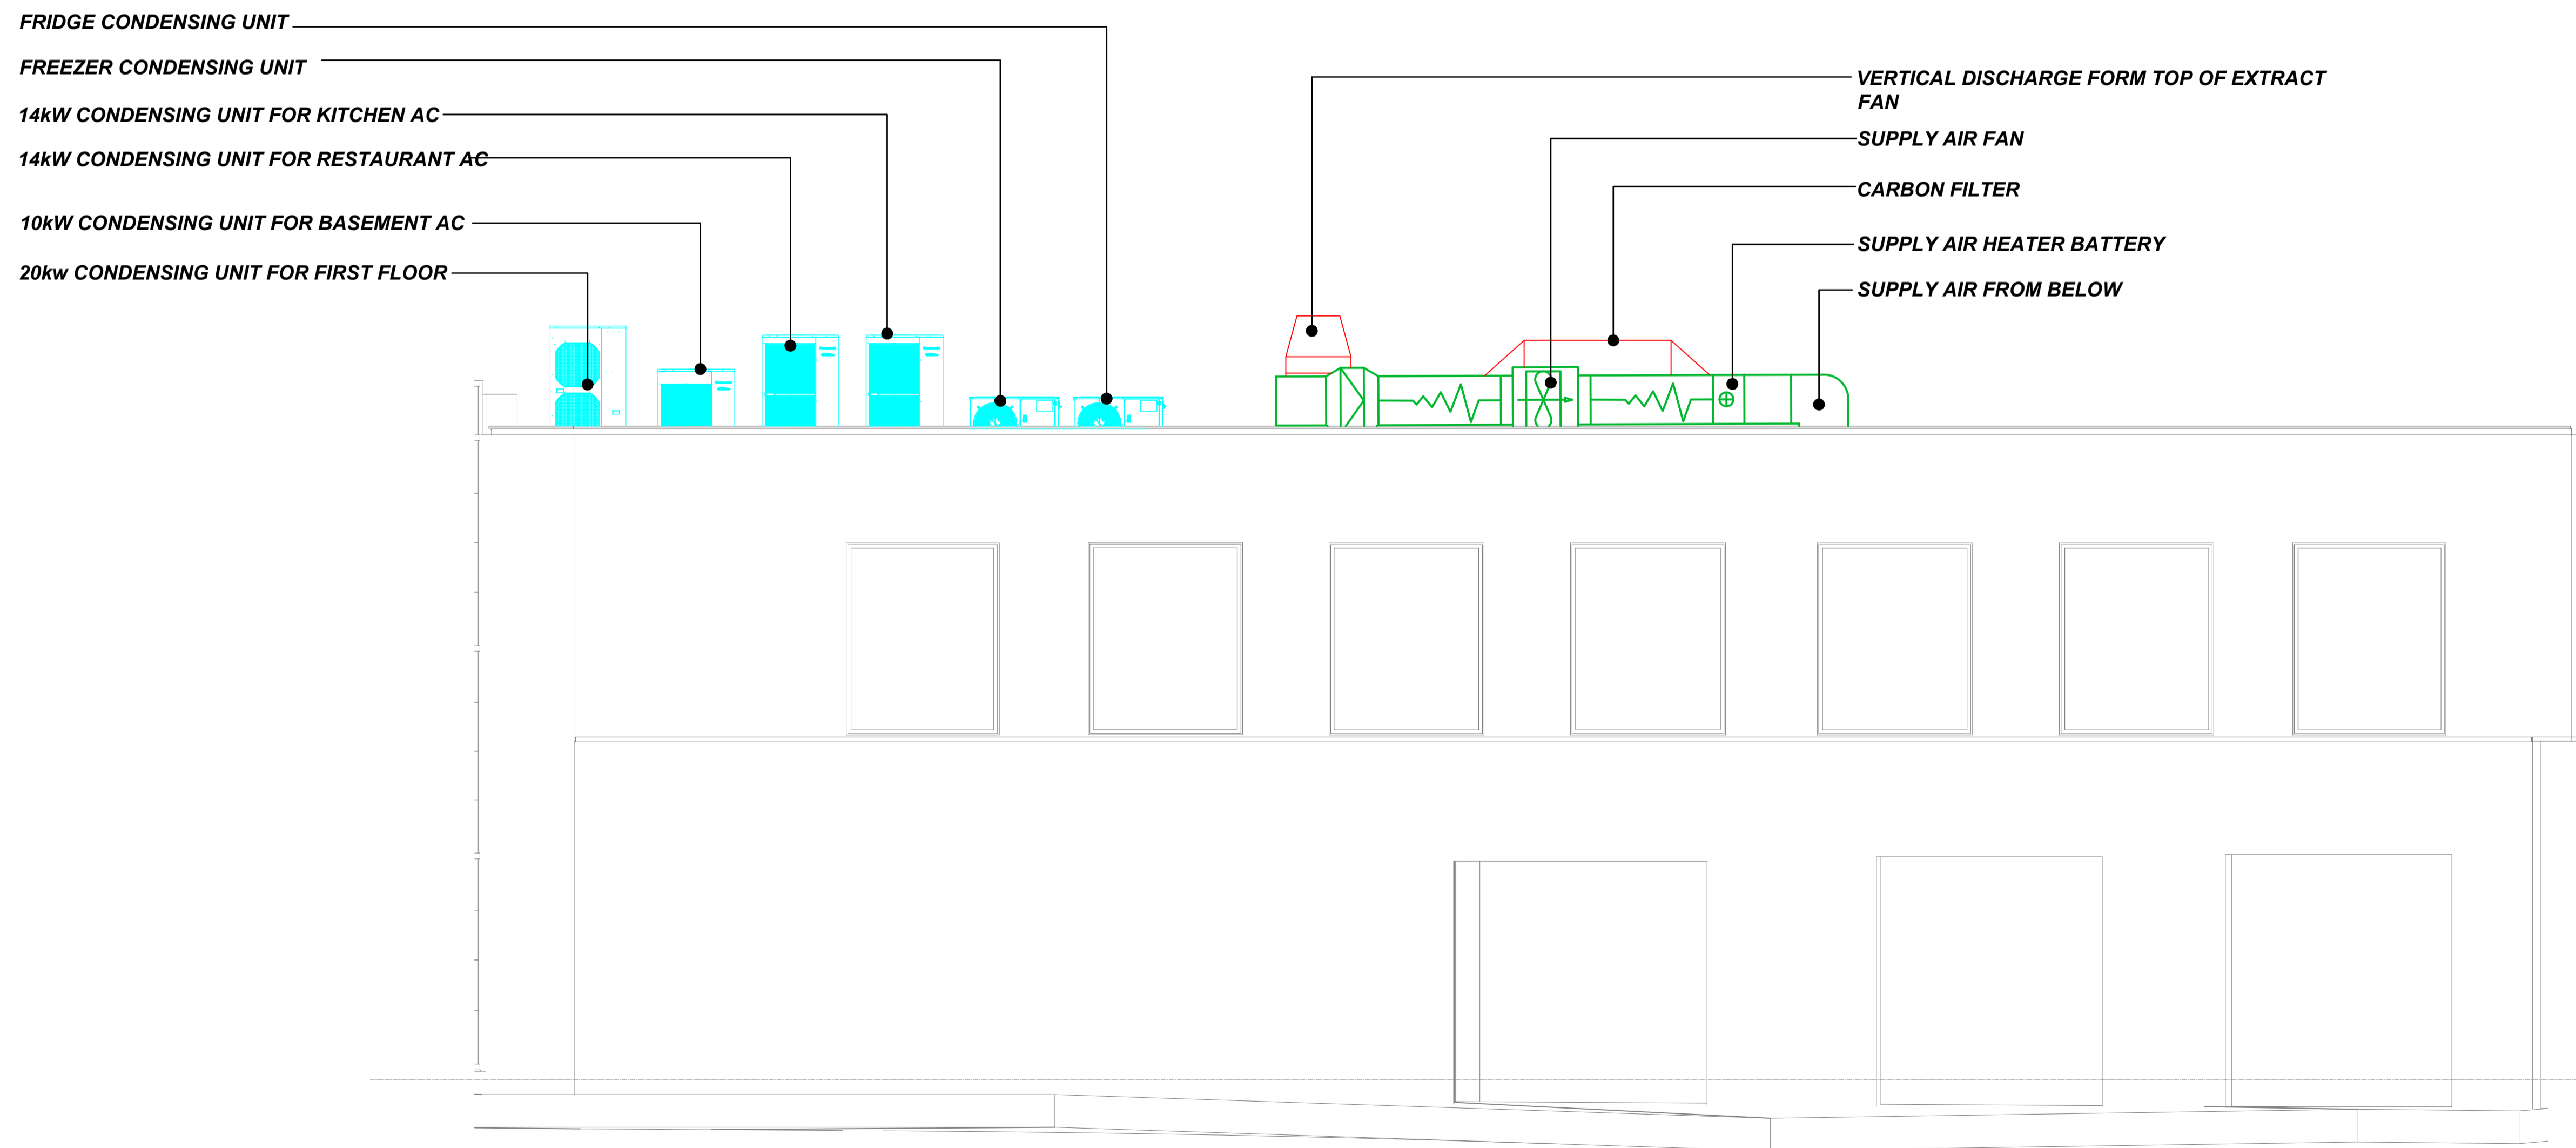

SIDE ELEVATION

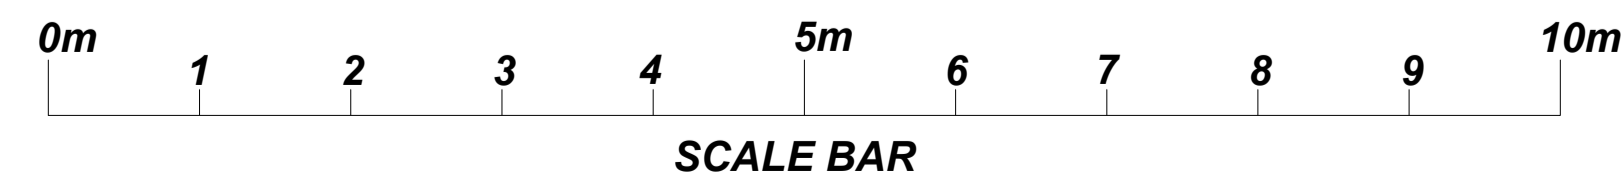

SCALE BAR

Rev	Date	Description
C	23/11/22	Scale Bar added
B	21/11/22	Drawing Updated
A	16/11/22	Drawing Updated

FWP UK LTD
REFRIGERATION-AIR CONDITIONING-VENTILATION
 17 Calverton Business Park
 Hoyle Road
 Calverton tel: 0115 965 5042
 Nottingham NG14 6QL web: fwpuk.com

Drawn: _____ Checked: _____ Date: _____
 Issue: Provisional Approved As Built Current
 Site Address: **Camden**

Drawing Title:
Proposed External Elevations

Drawing Number:	Rev:	Paper size:	Scale:
22294/005	C	A1	1:50