




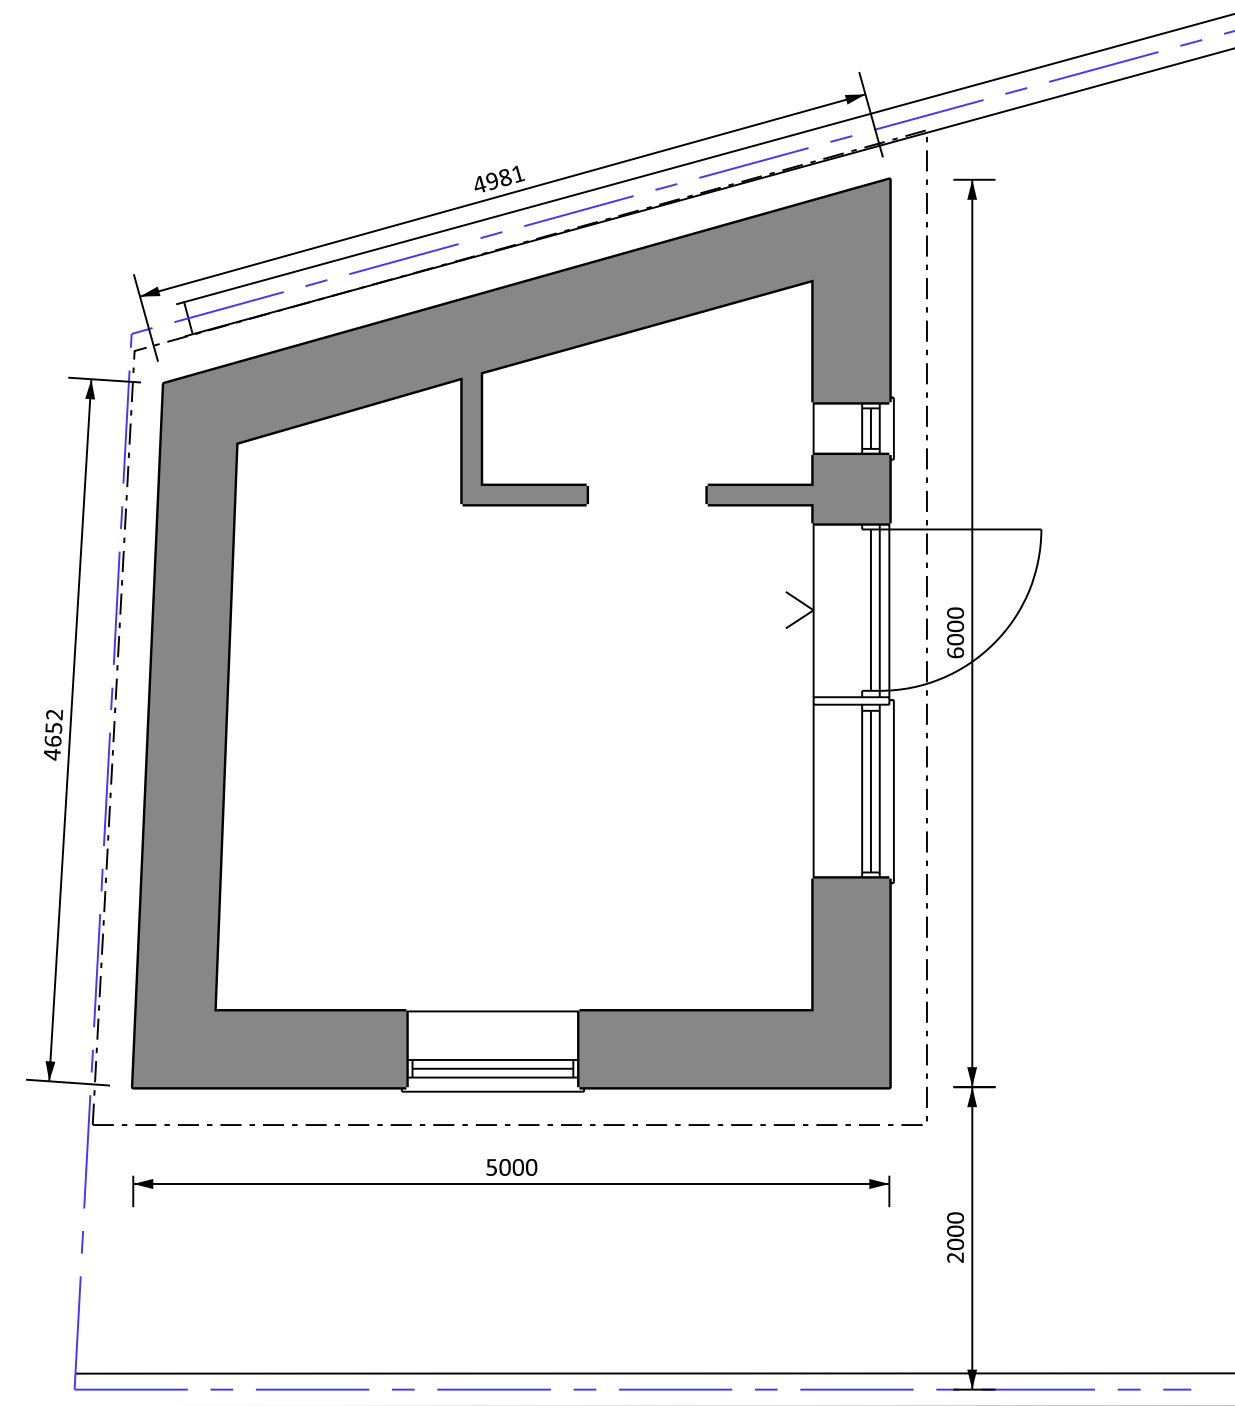


FLOOR PLAN 1:50

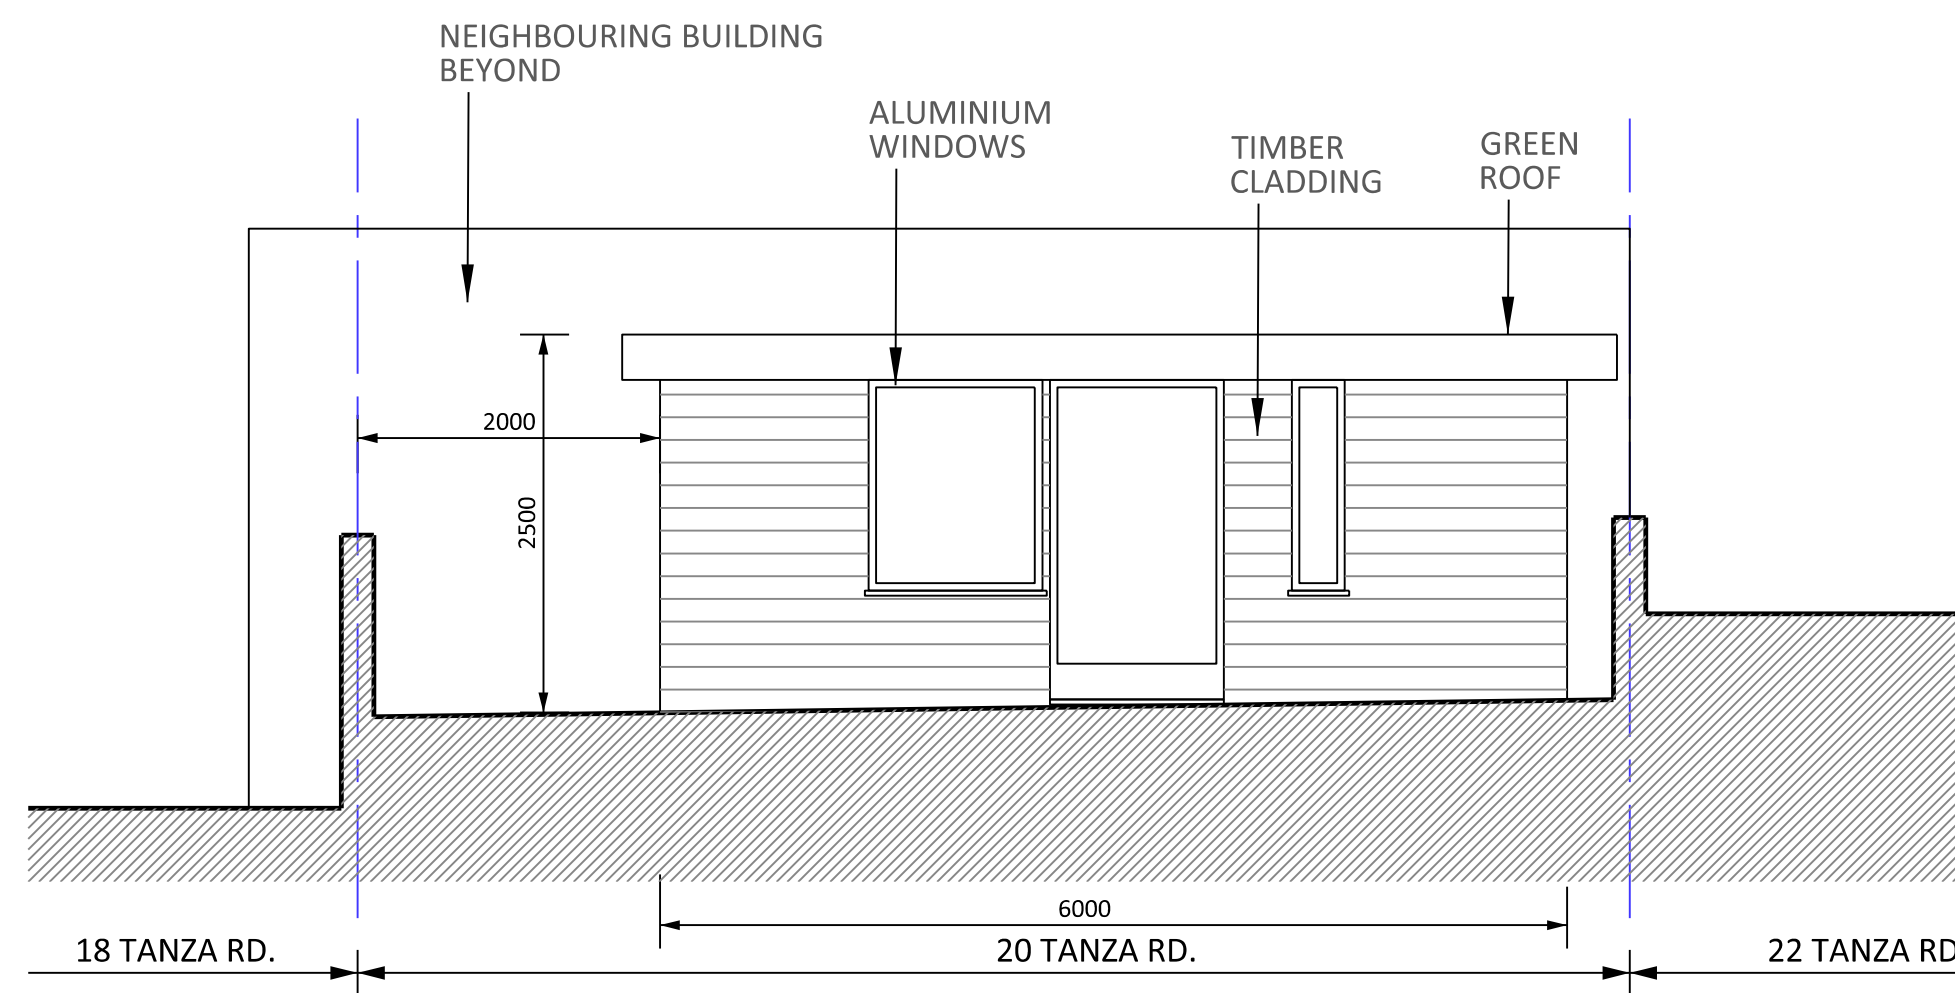


FRONT ELEVATION SCALE 1:50

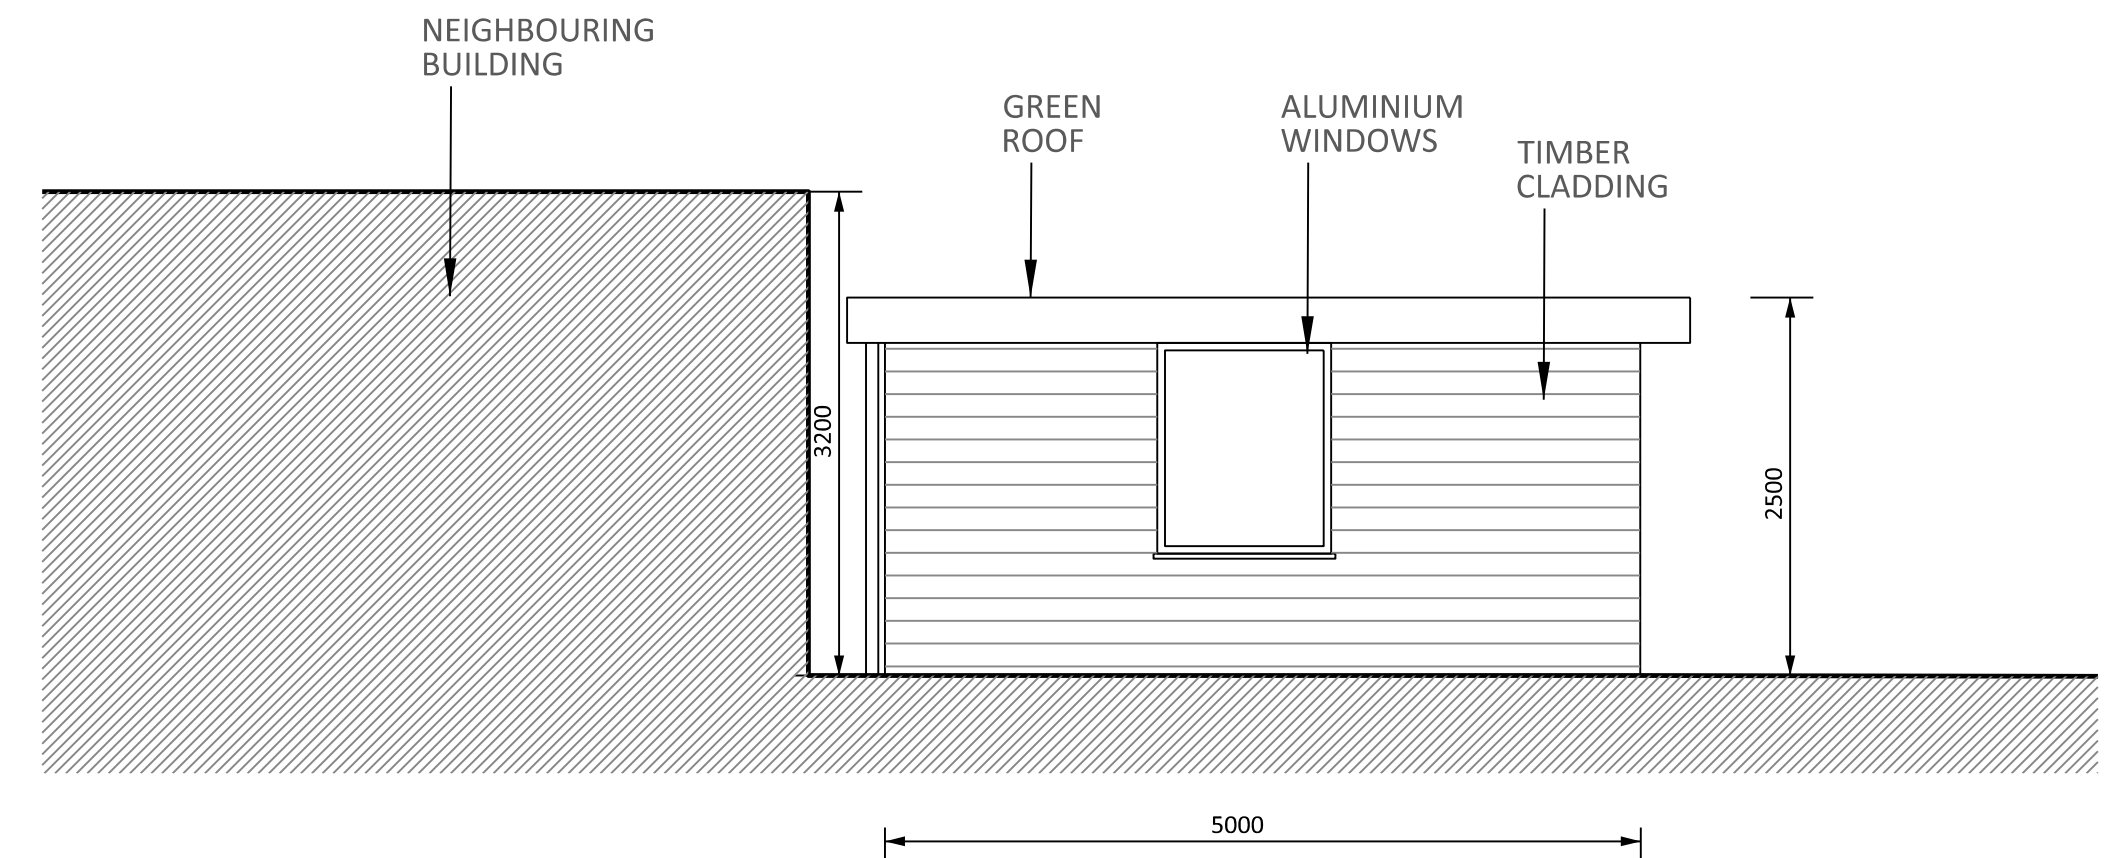

SIDE ELEVATION SCALE 1:50

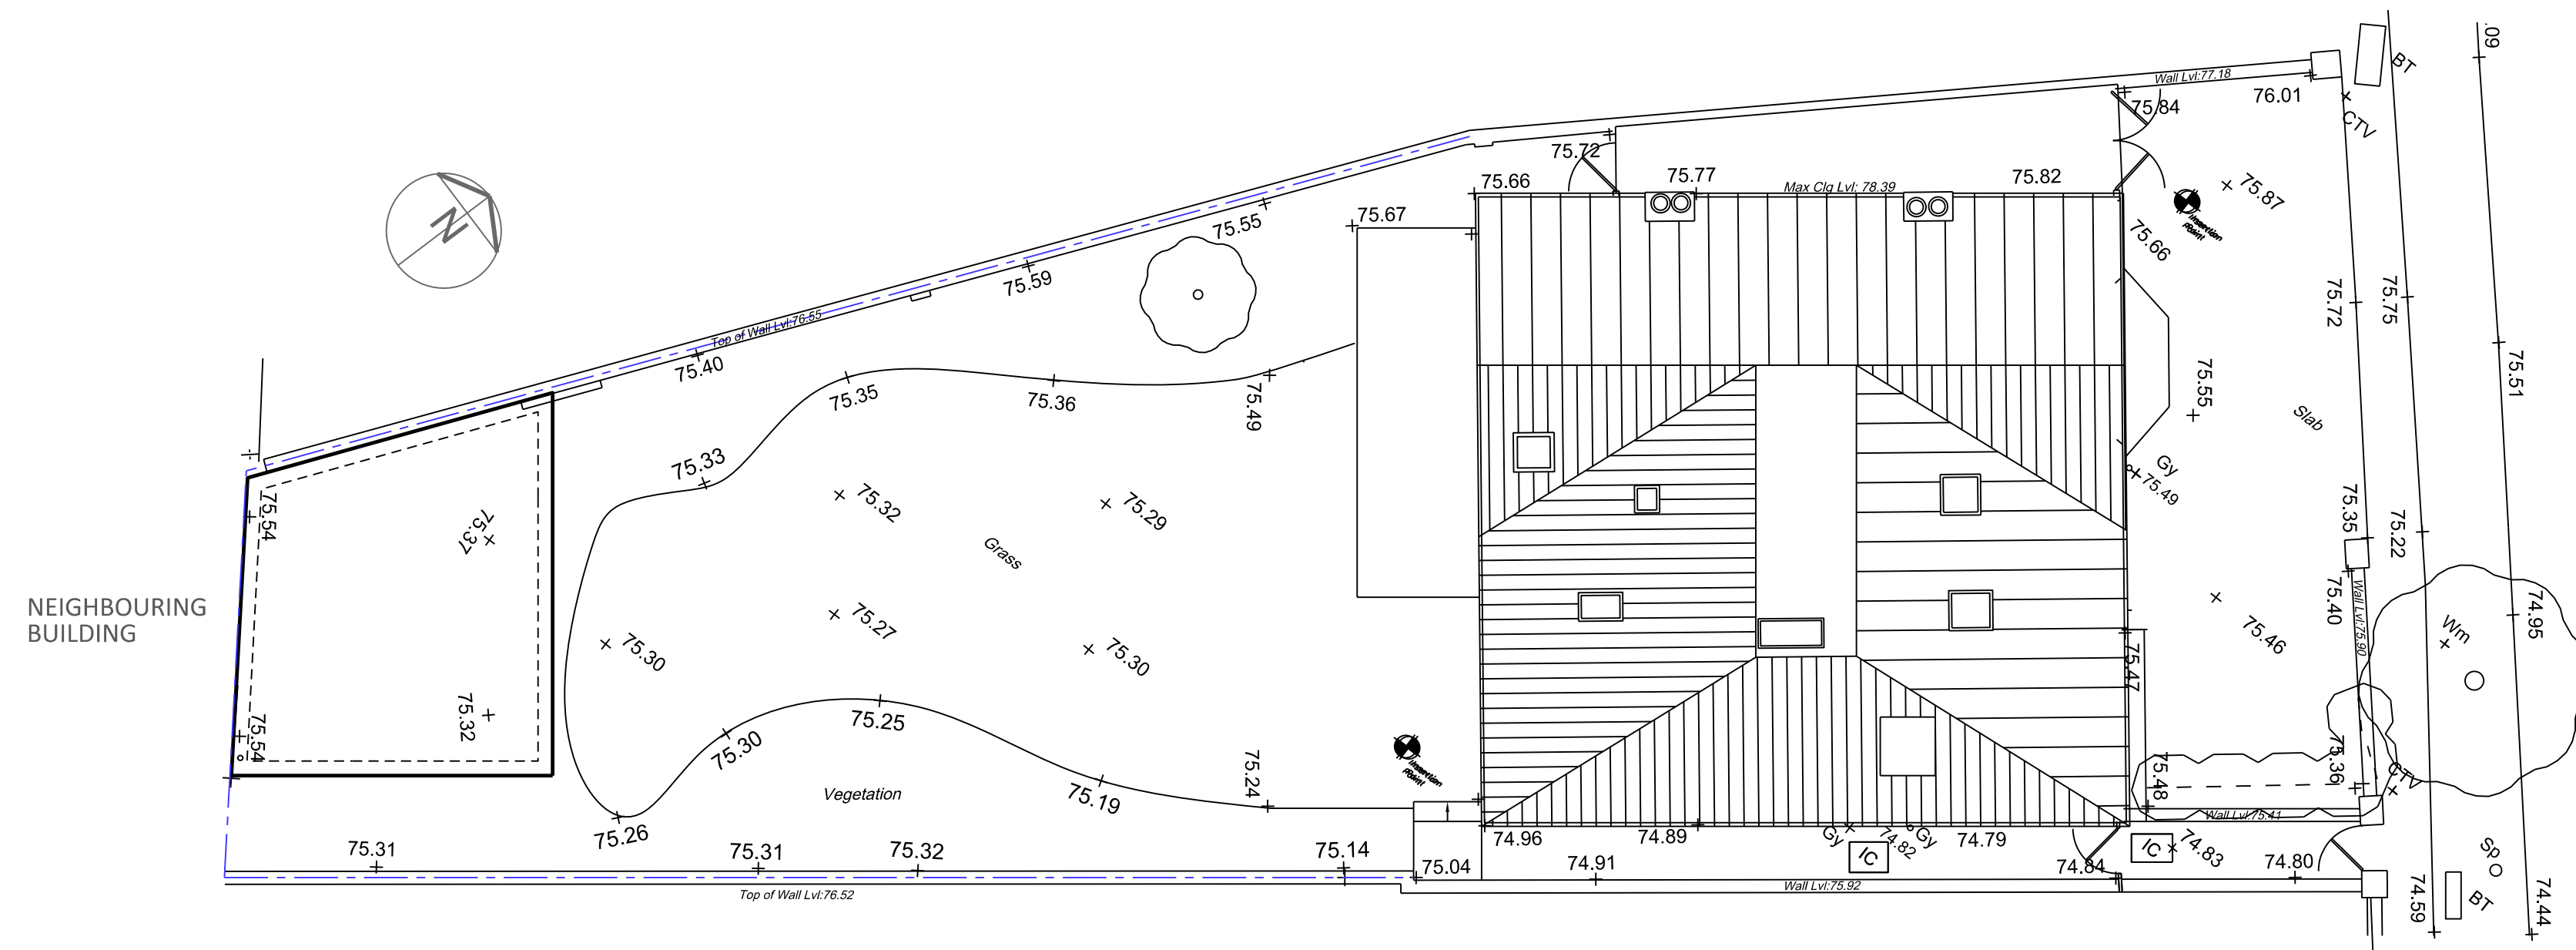


SITE PLAN SCALE 1:100

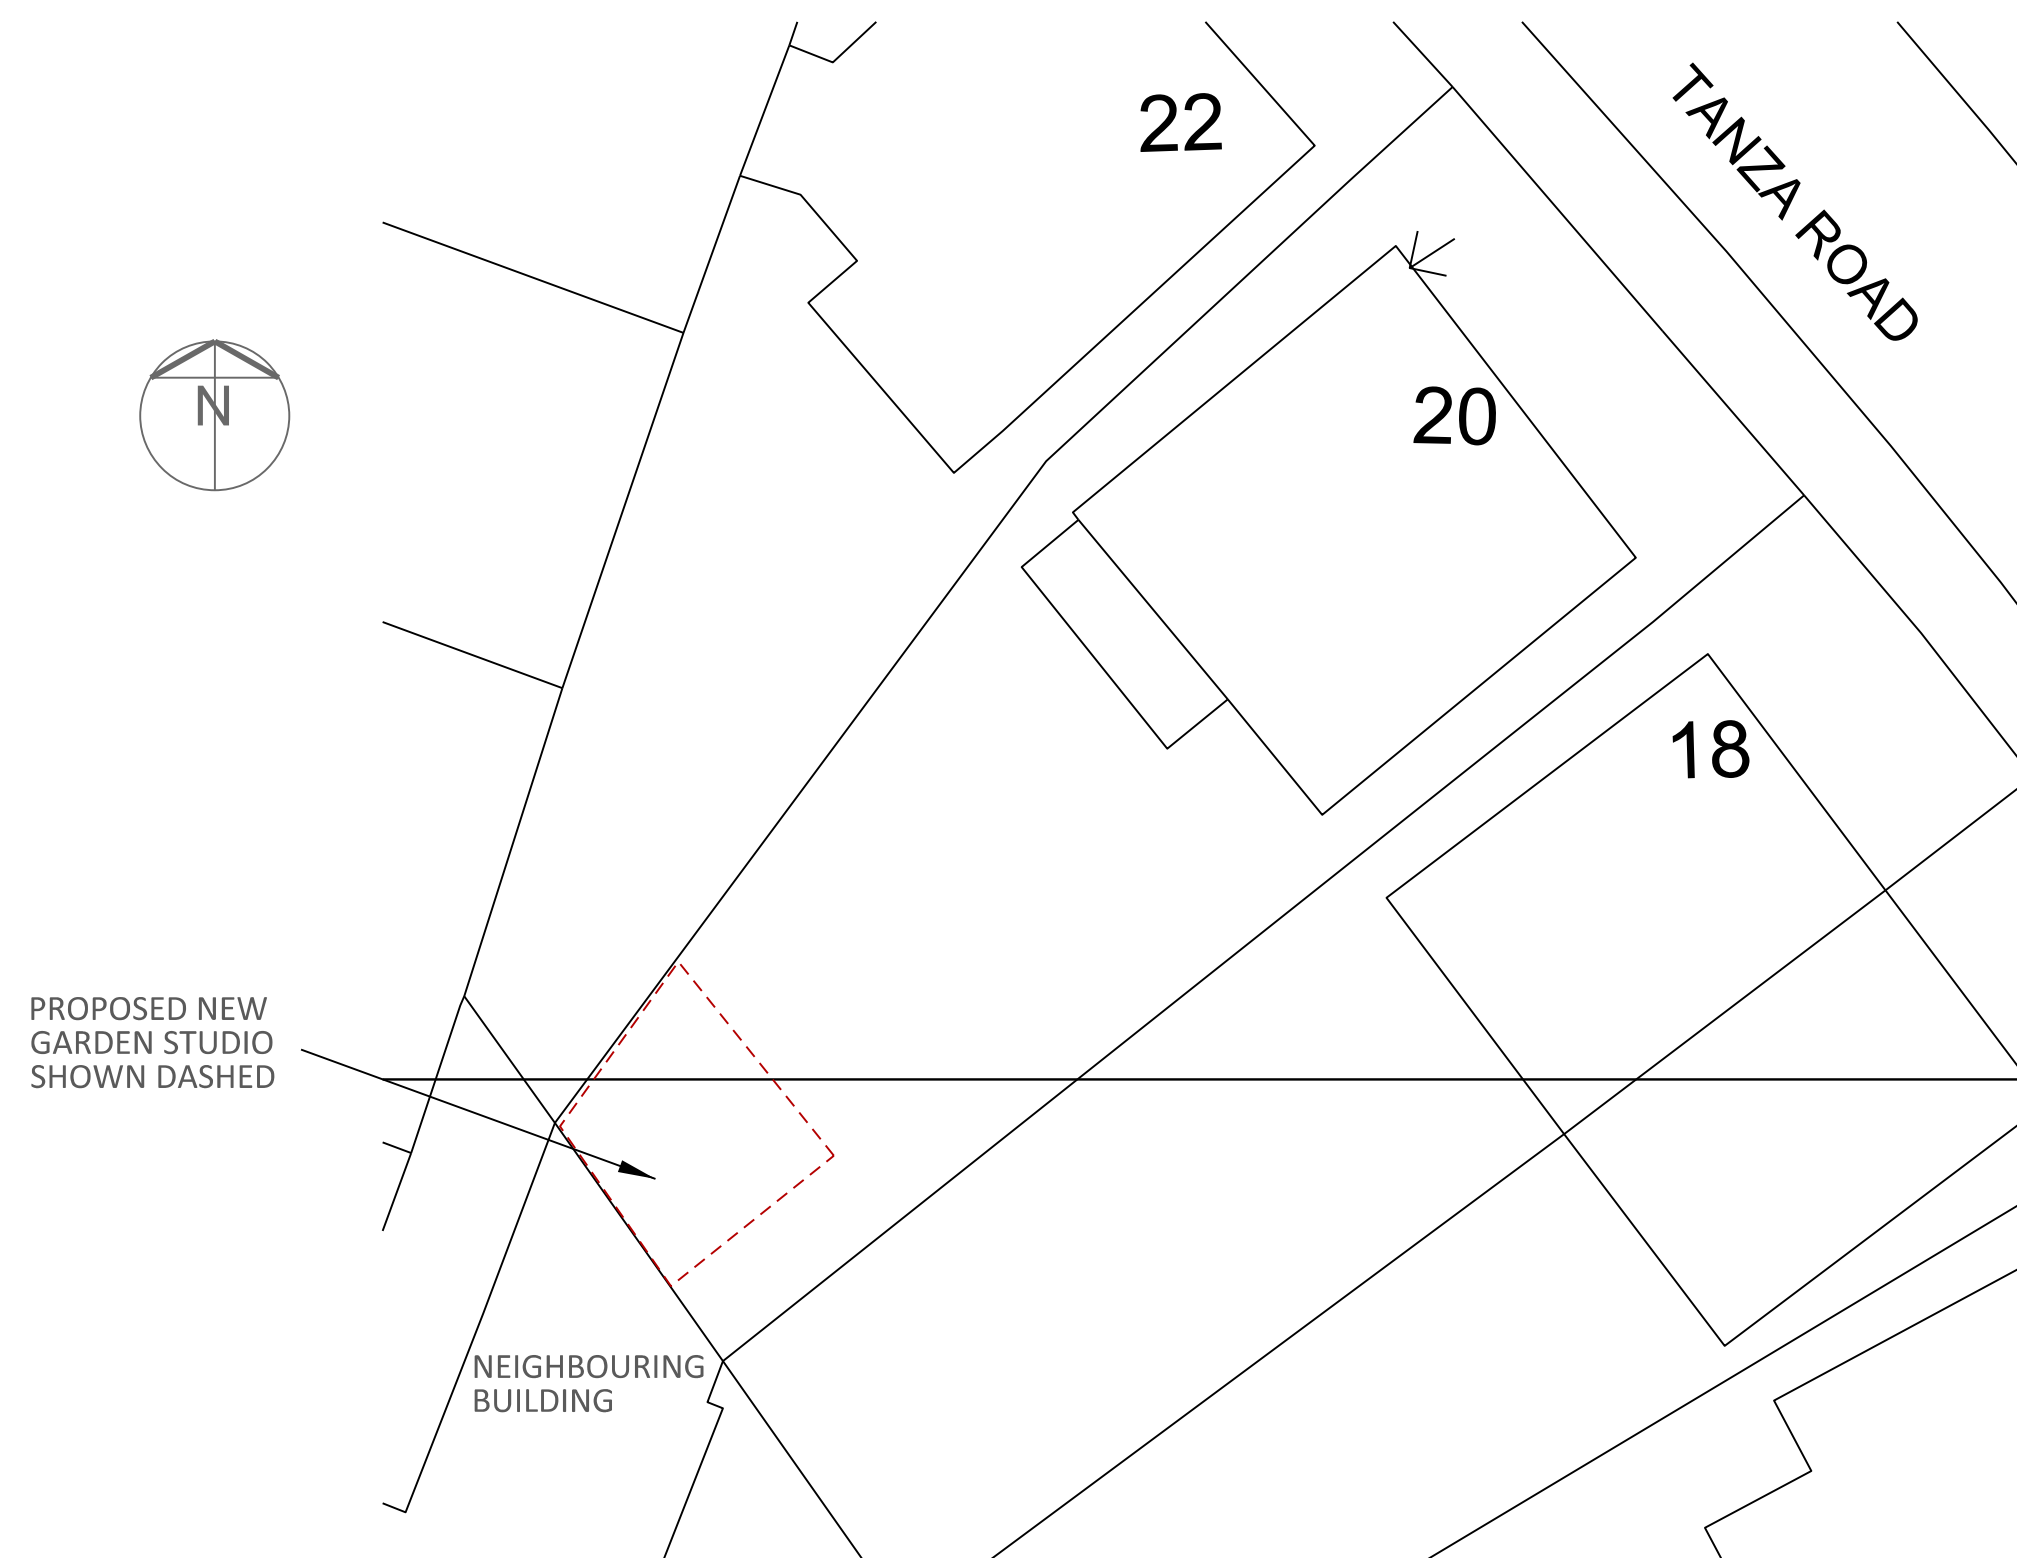

BLOCK PLAN SCALE 1:200



LOCATION PLAN SCALE 1:1250

 

KIRKHAM SHEIDOW
ARCHITECTS

38 SWAN STREET BOXFORD SUDBURY
SUFFOLK CO10 5NZ
TEL 01787 211670
MOBILE 07976 298123
e-mail design@kirkhamsheldow.co.uk

PROJECT
20 TANZA RD.
LONDON
NW3 2UB

TITLE
PROPOSAL FOR A NEW
GARDEN STUDIO
FLOOR PLAN, ELEVATIONS, SITE,
BLOCK AND LOCATION PLANS

SCALES 1:50, 1:100, 1:200, 1:1250

DATE DECEMBER 2022

NUMBER 2214/30 A

REVISIONS A. 07-12-22