


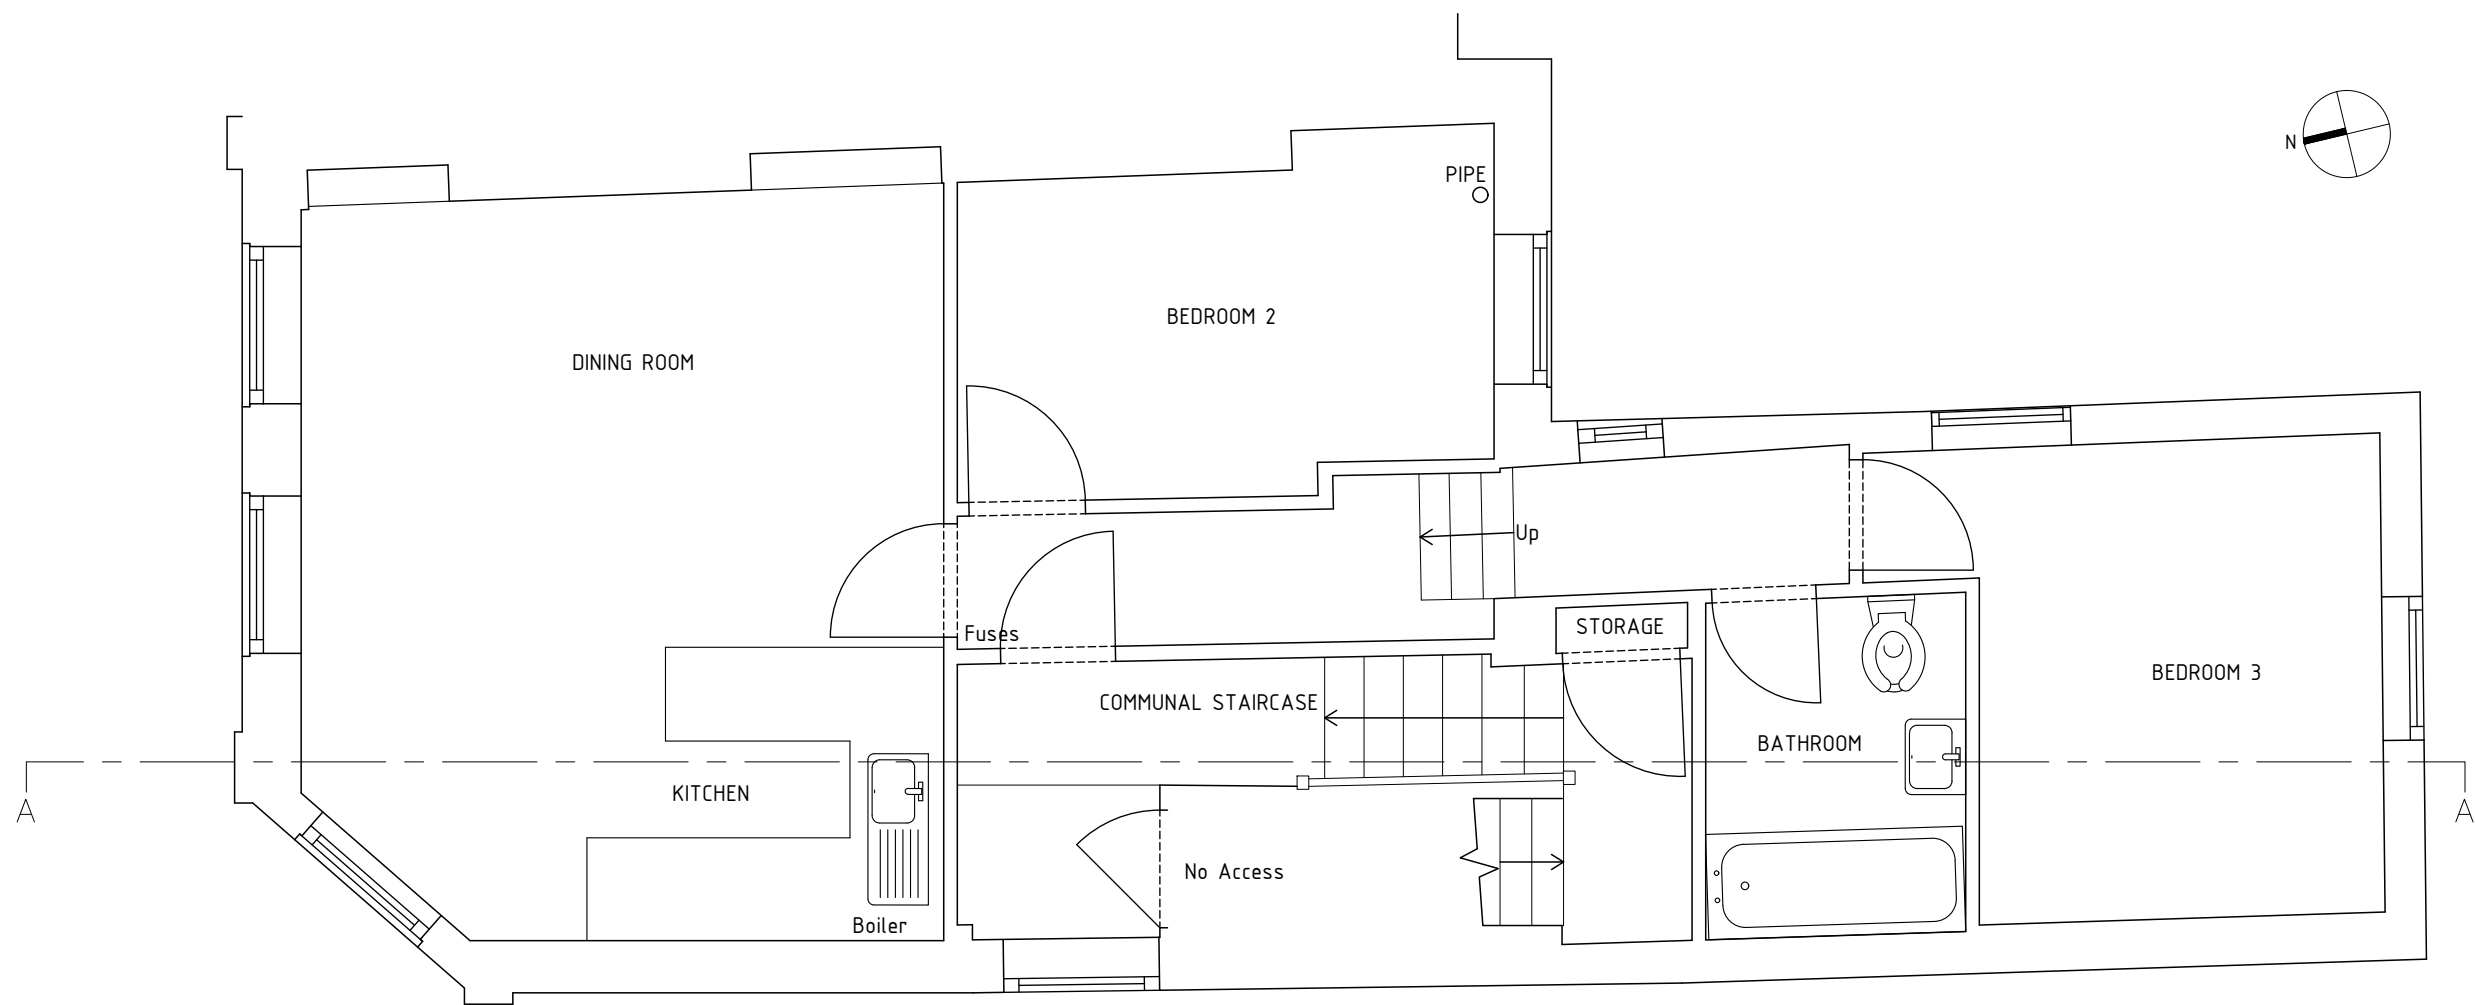

EXISTING FIRST FLOOR



2 magdalen mews
back of 164 finchley road
london
NW3 5HB

tel:+44 (0)207 794 1625 fax:+44 (0) 207 794 0296
info@as-studio.co.uk

PROJECT ADDRESS:
63 Hemstal Road,
London
NW6 2AD

CLIENT NAME:
Gideon Rubin

EXISTING FIRST FLOOR PLAN

DRAWING NO: 2063(EXI)101

PROJECT STAGE: PLANNING

VERSION:

DWG FILE: 2063(PLA)100-300

DRAWN: IF

SCALE: 1:50

SIZE: A3

DATE: 19.10.22