


SCALE



SITE BOUNDARY OUTLINED IN RED

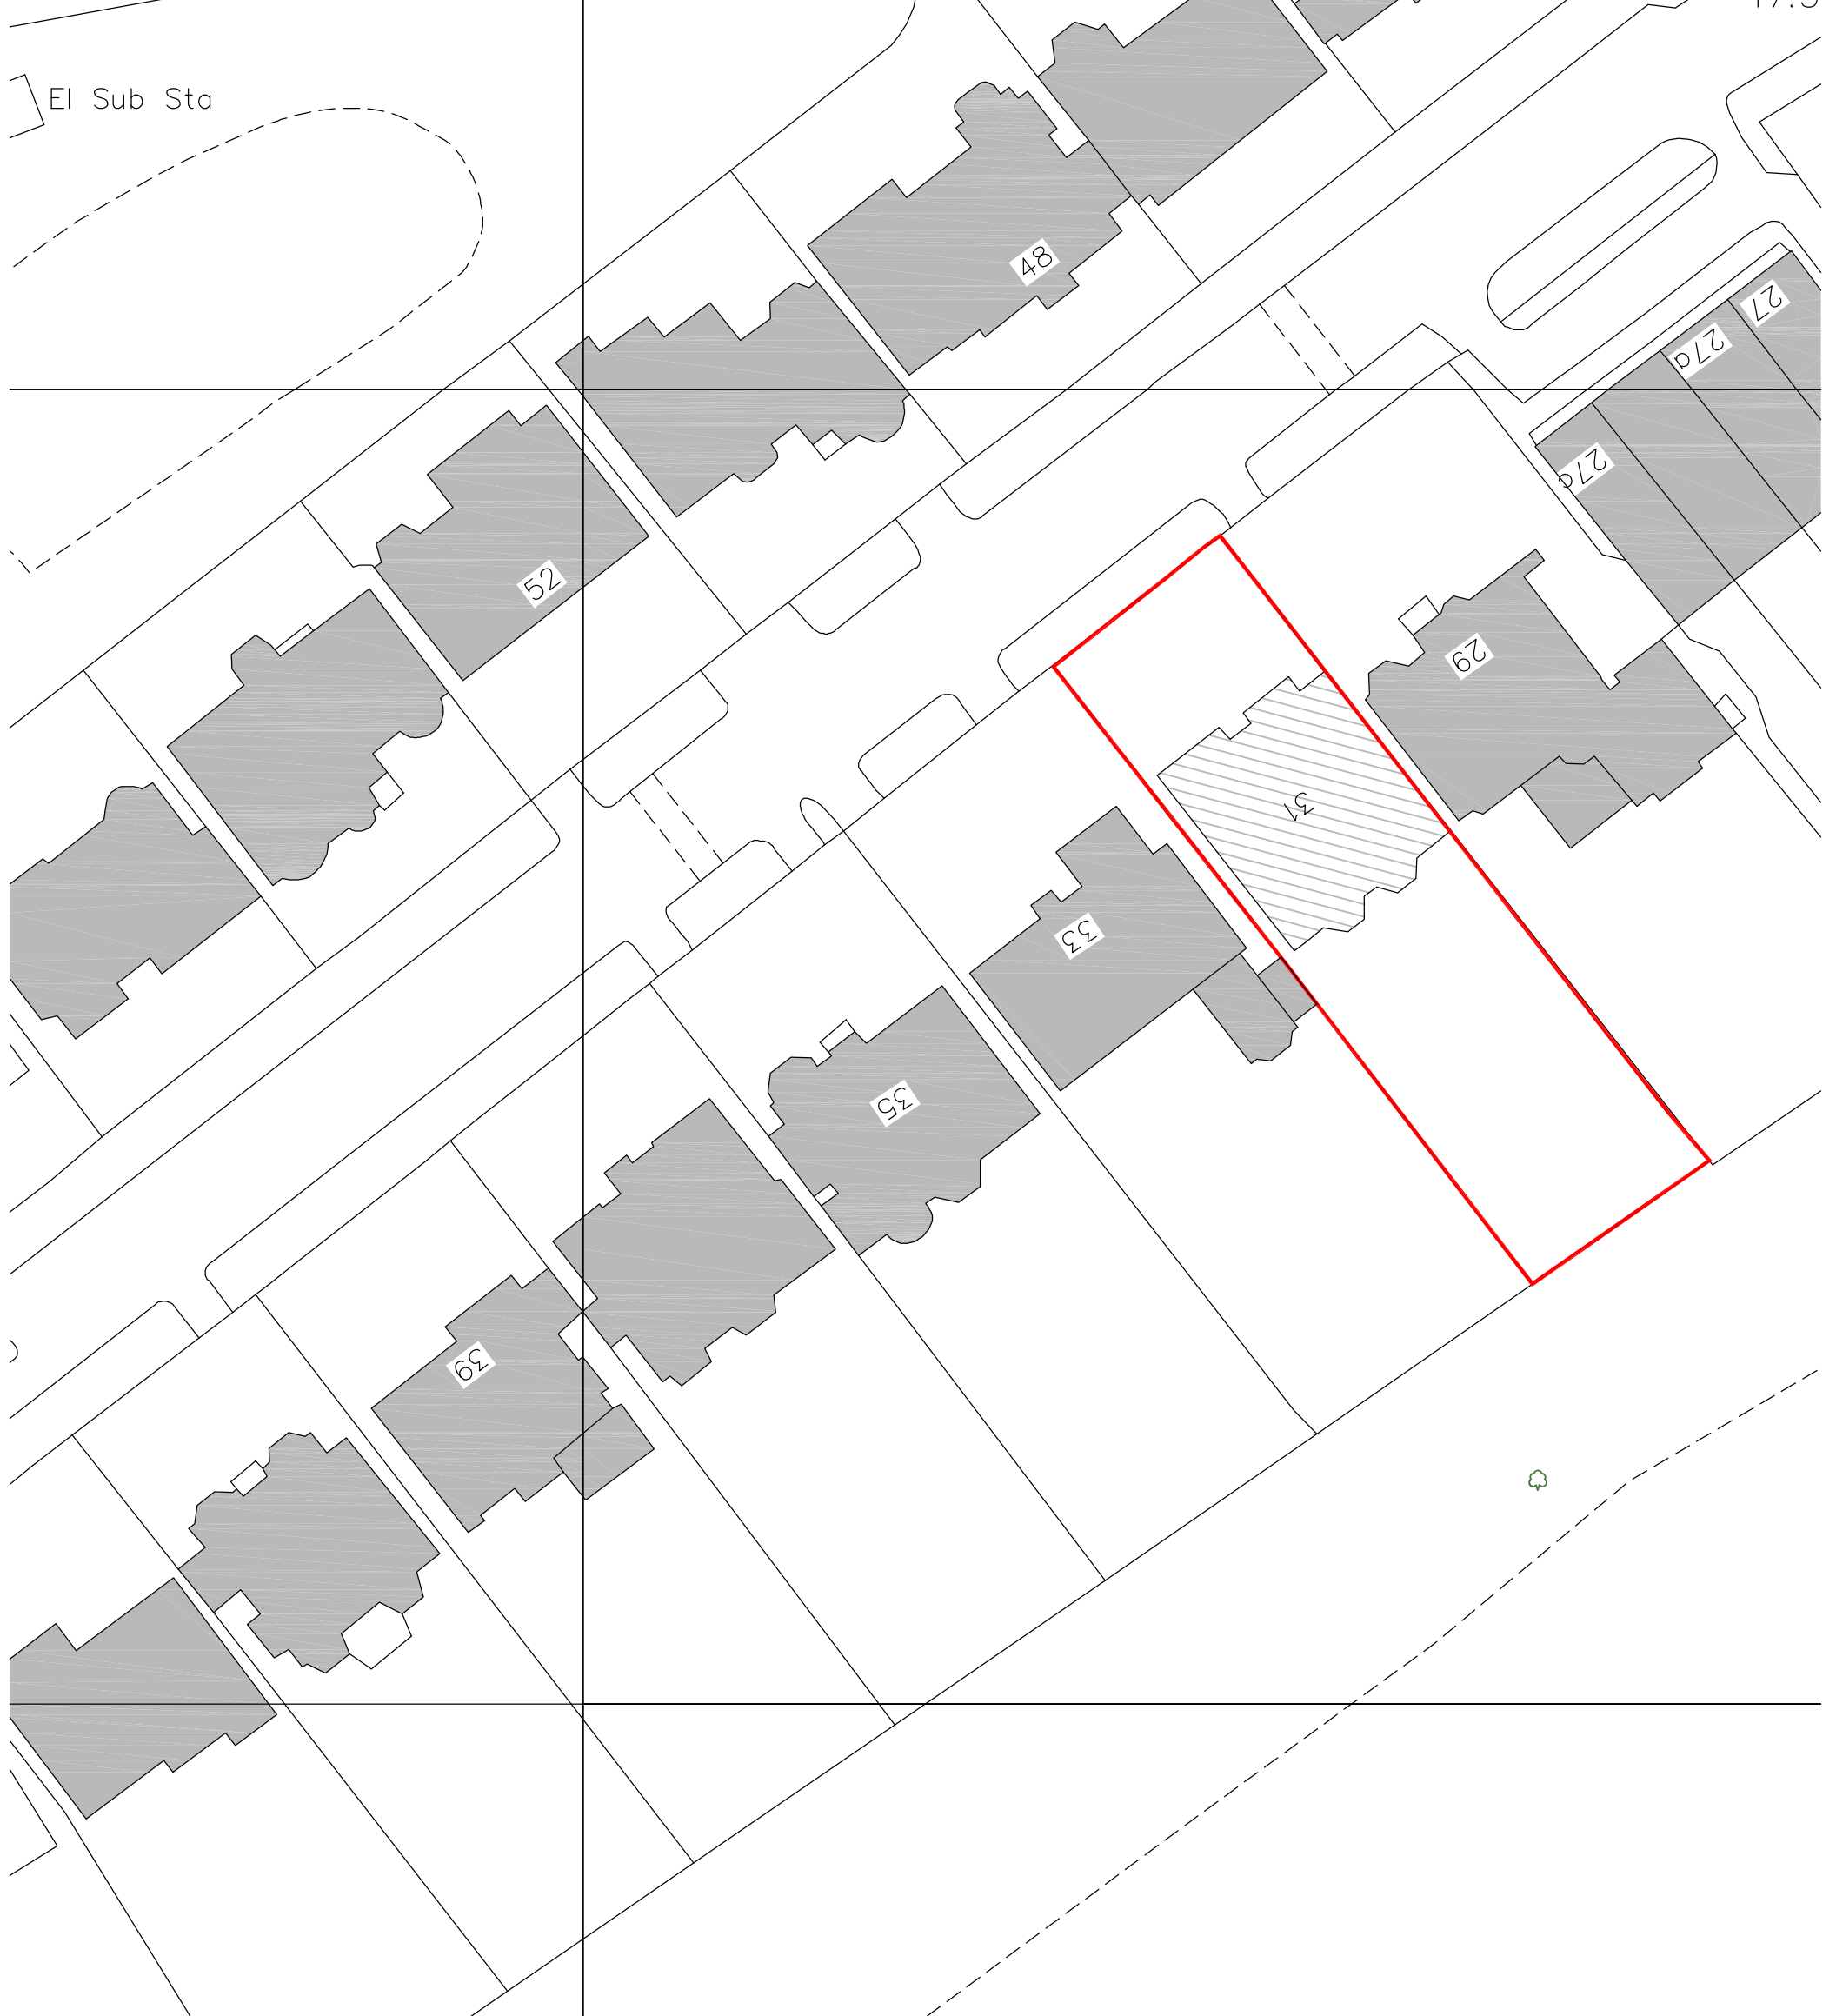

BB PARTNERSHIP LTD
ARCHITECTS
THE TRAFALGAR . 17 REMINGTON STREET . LONDON N1 8DH
TEL . 020 7336 8555 FAX . 020 7336 8777
e-mail . architect@bbpartnership.co.uk

project	31 Elsworth Road London, NW3 3BT	date	10.20	scale	1:500@A3	drawn by	JW
drawing	Site Plan	drwg. no	GEO_002	rev			