






4 FRONT ELEVATION
1 : 50

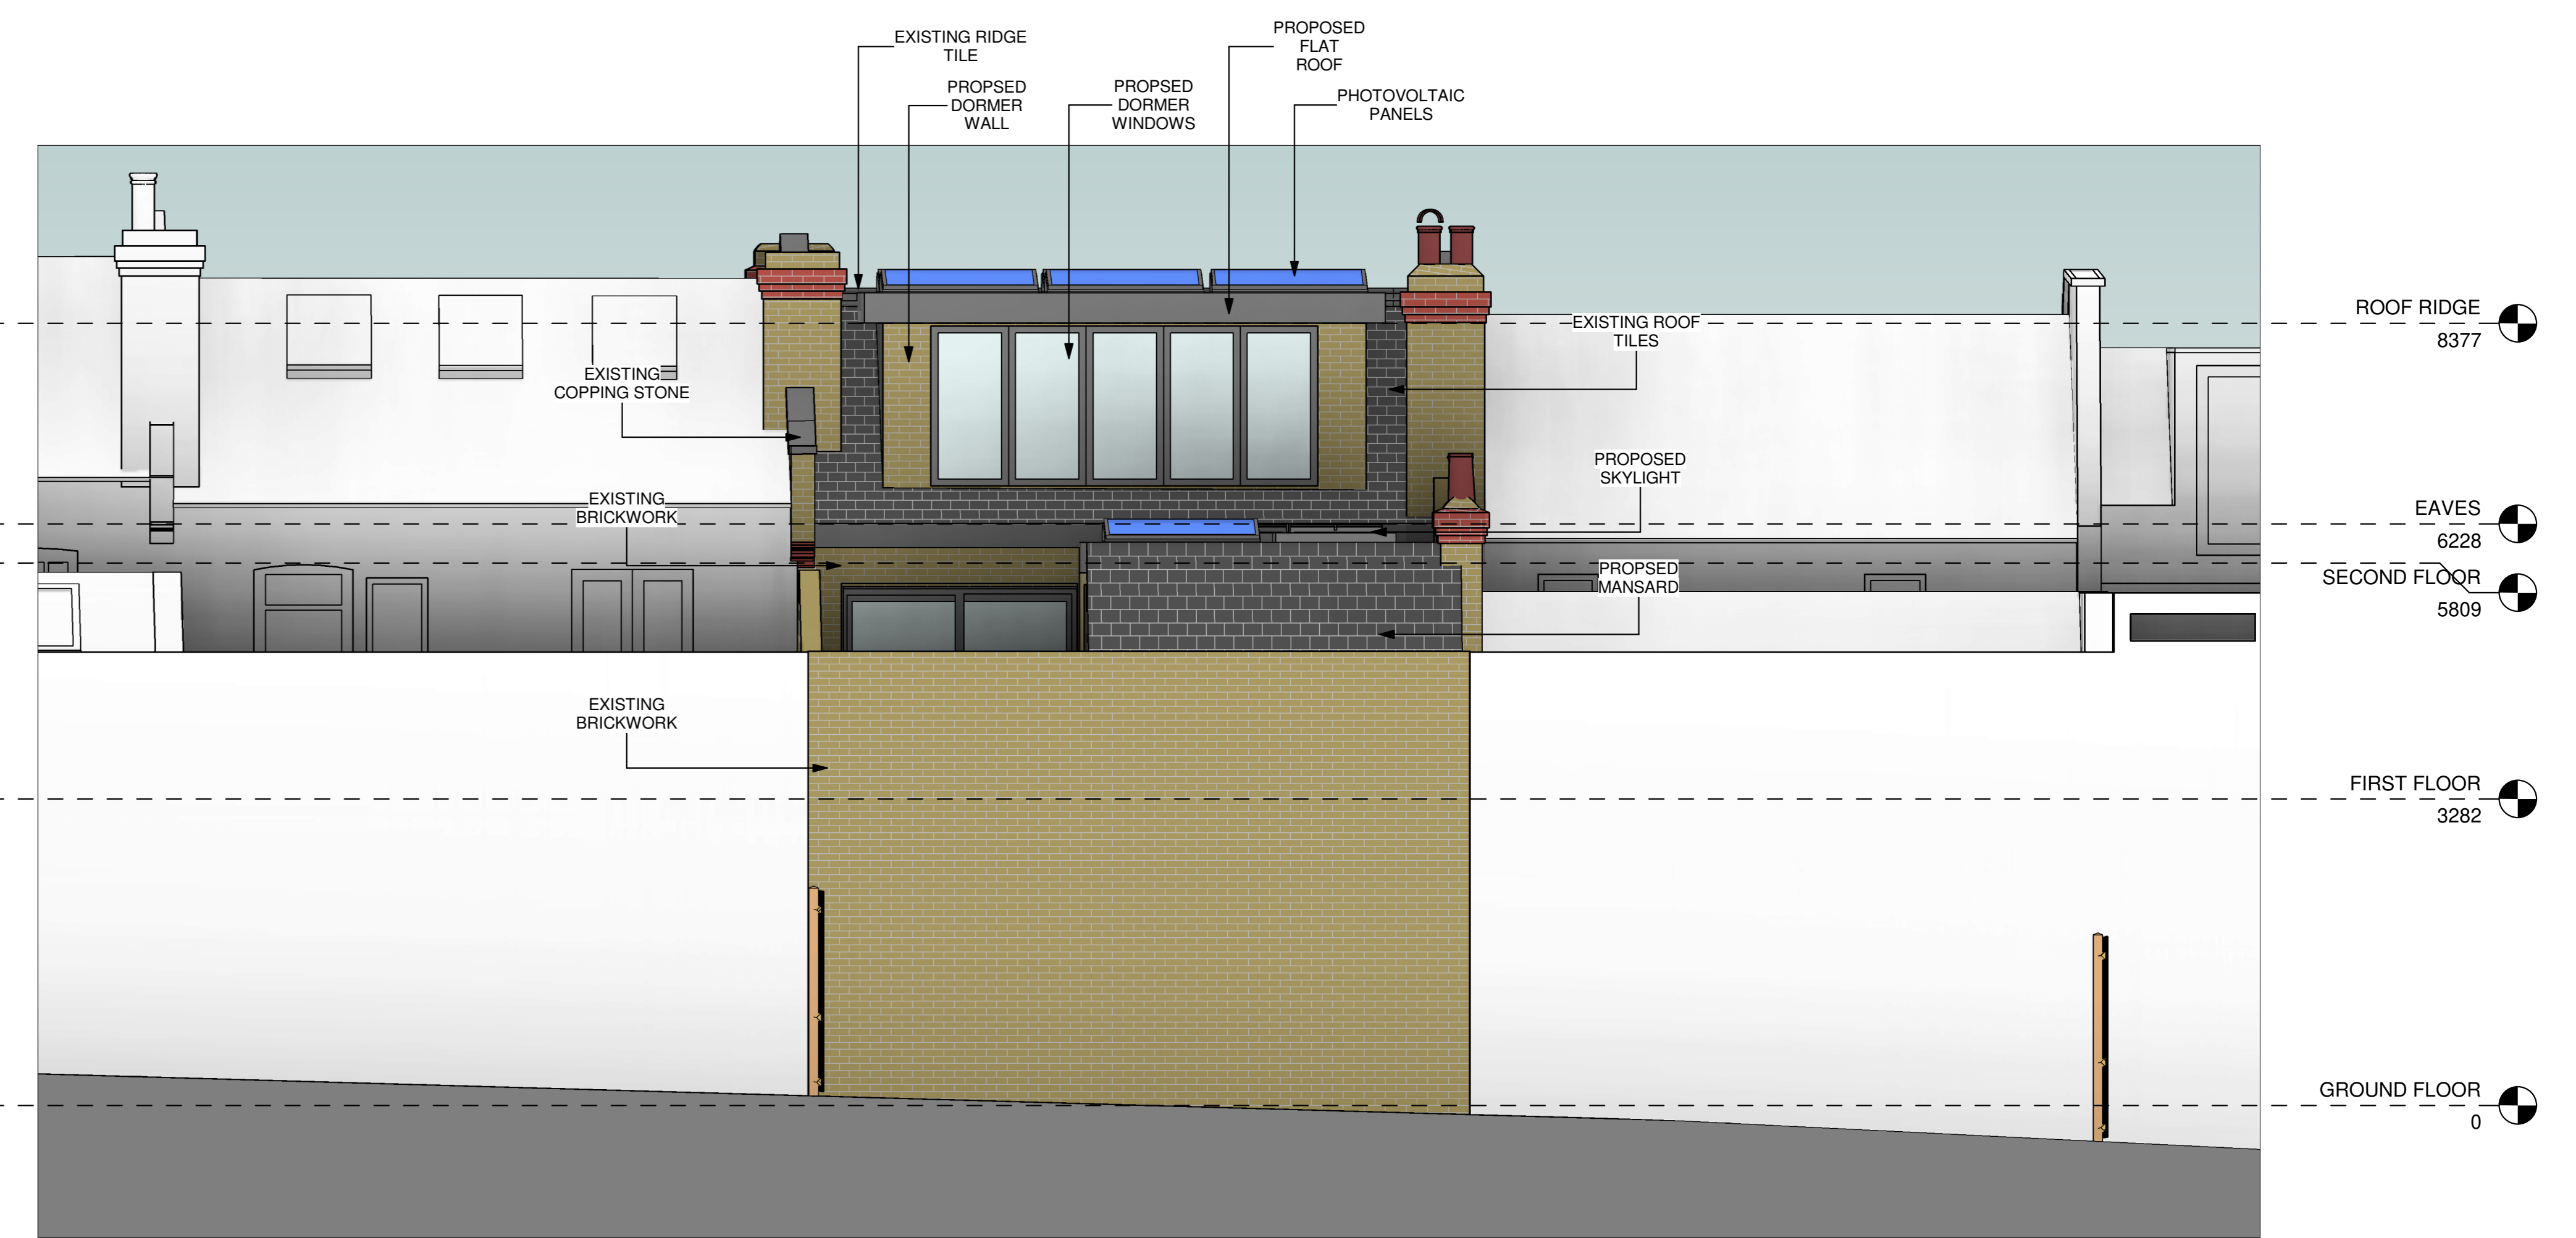


5 REAR ELEVATION
1 : 50

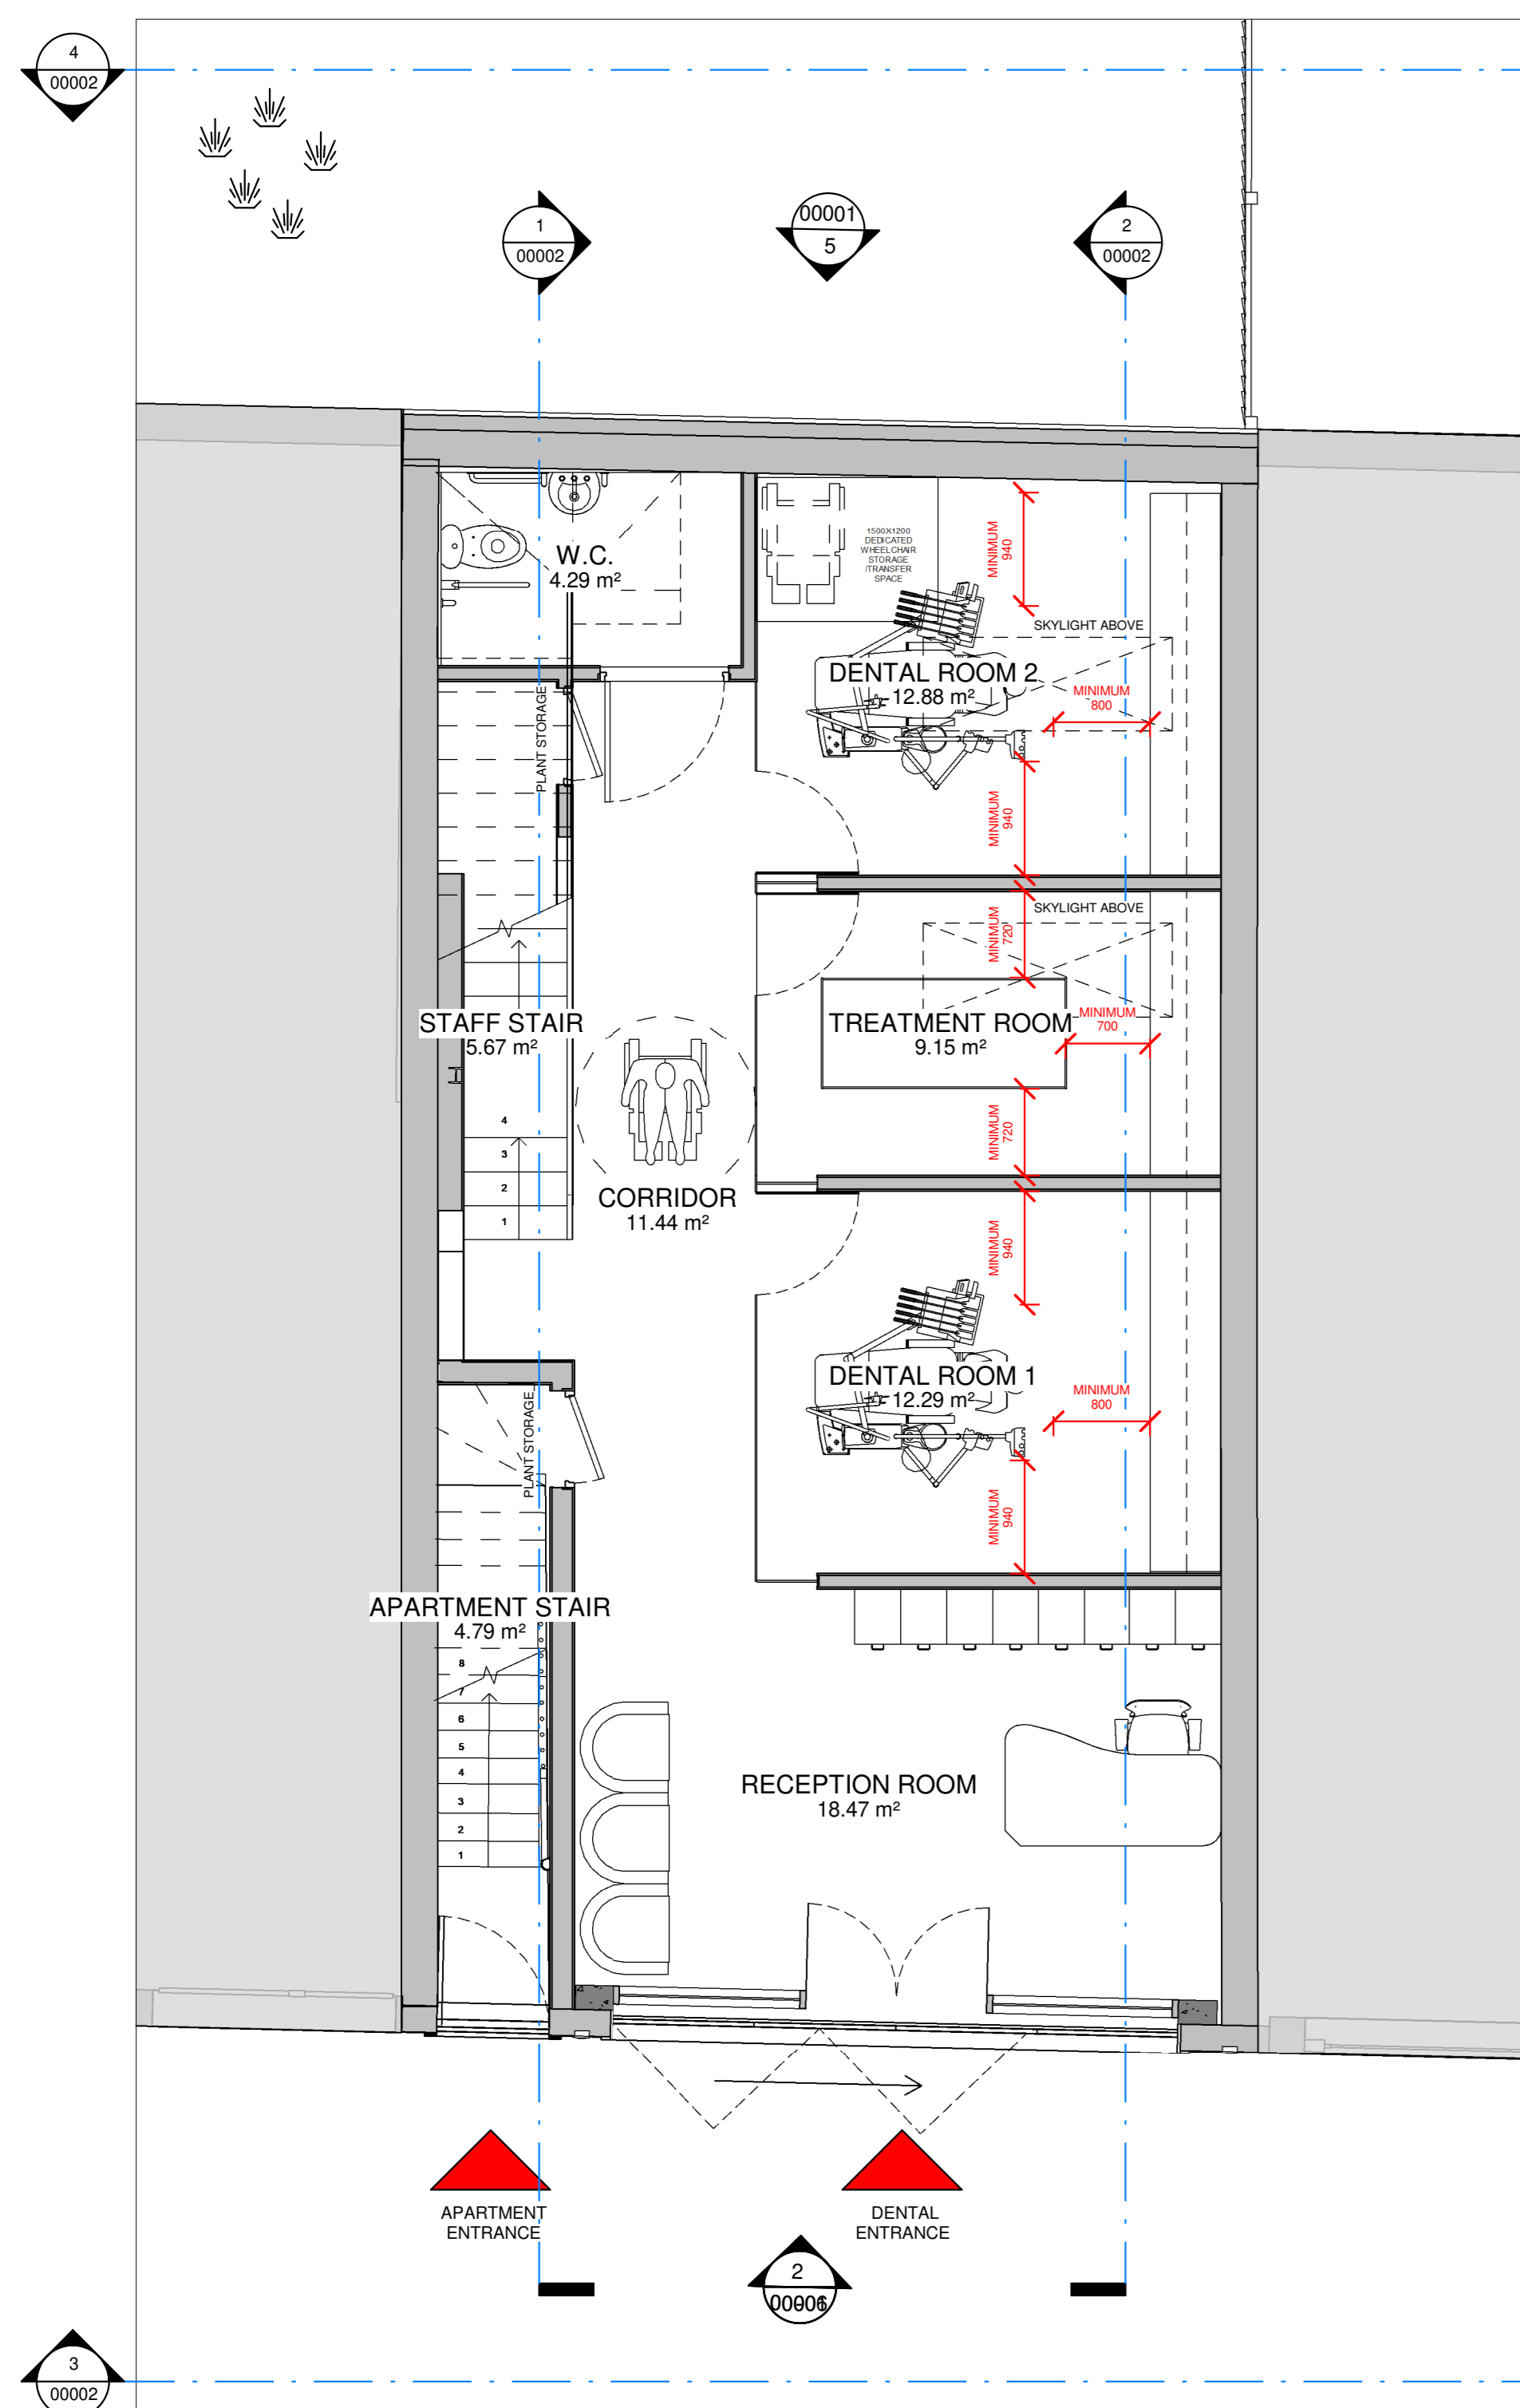


1 GROUND FLOOR
1 : 50

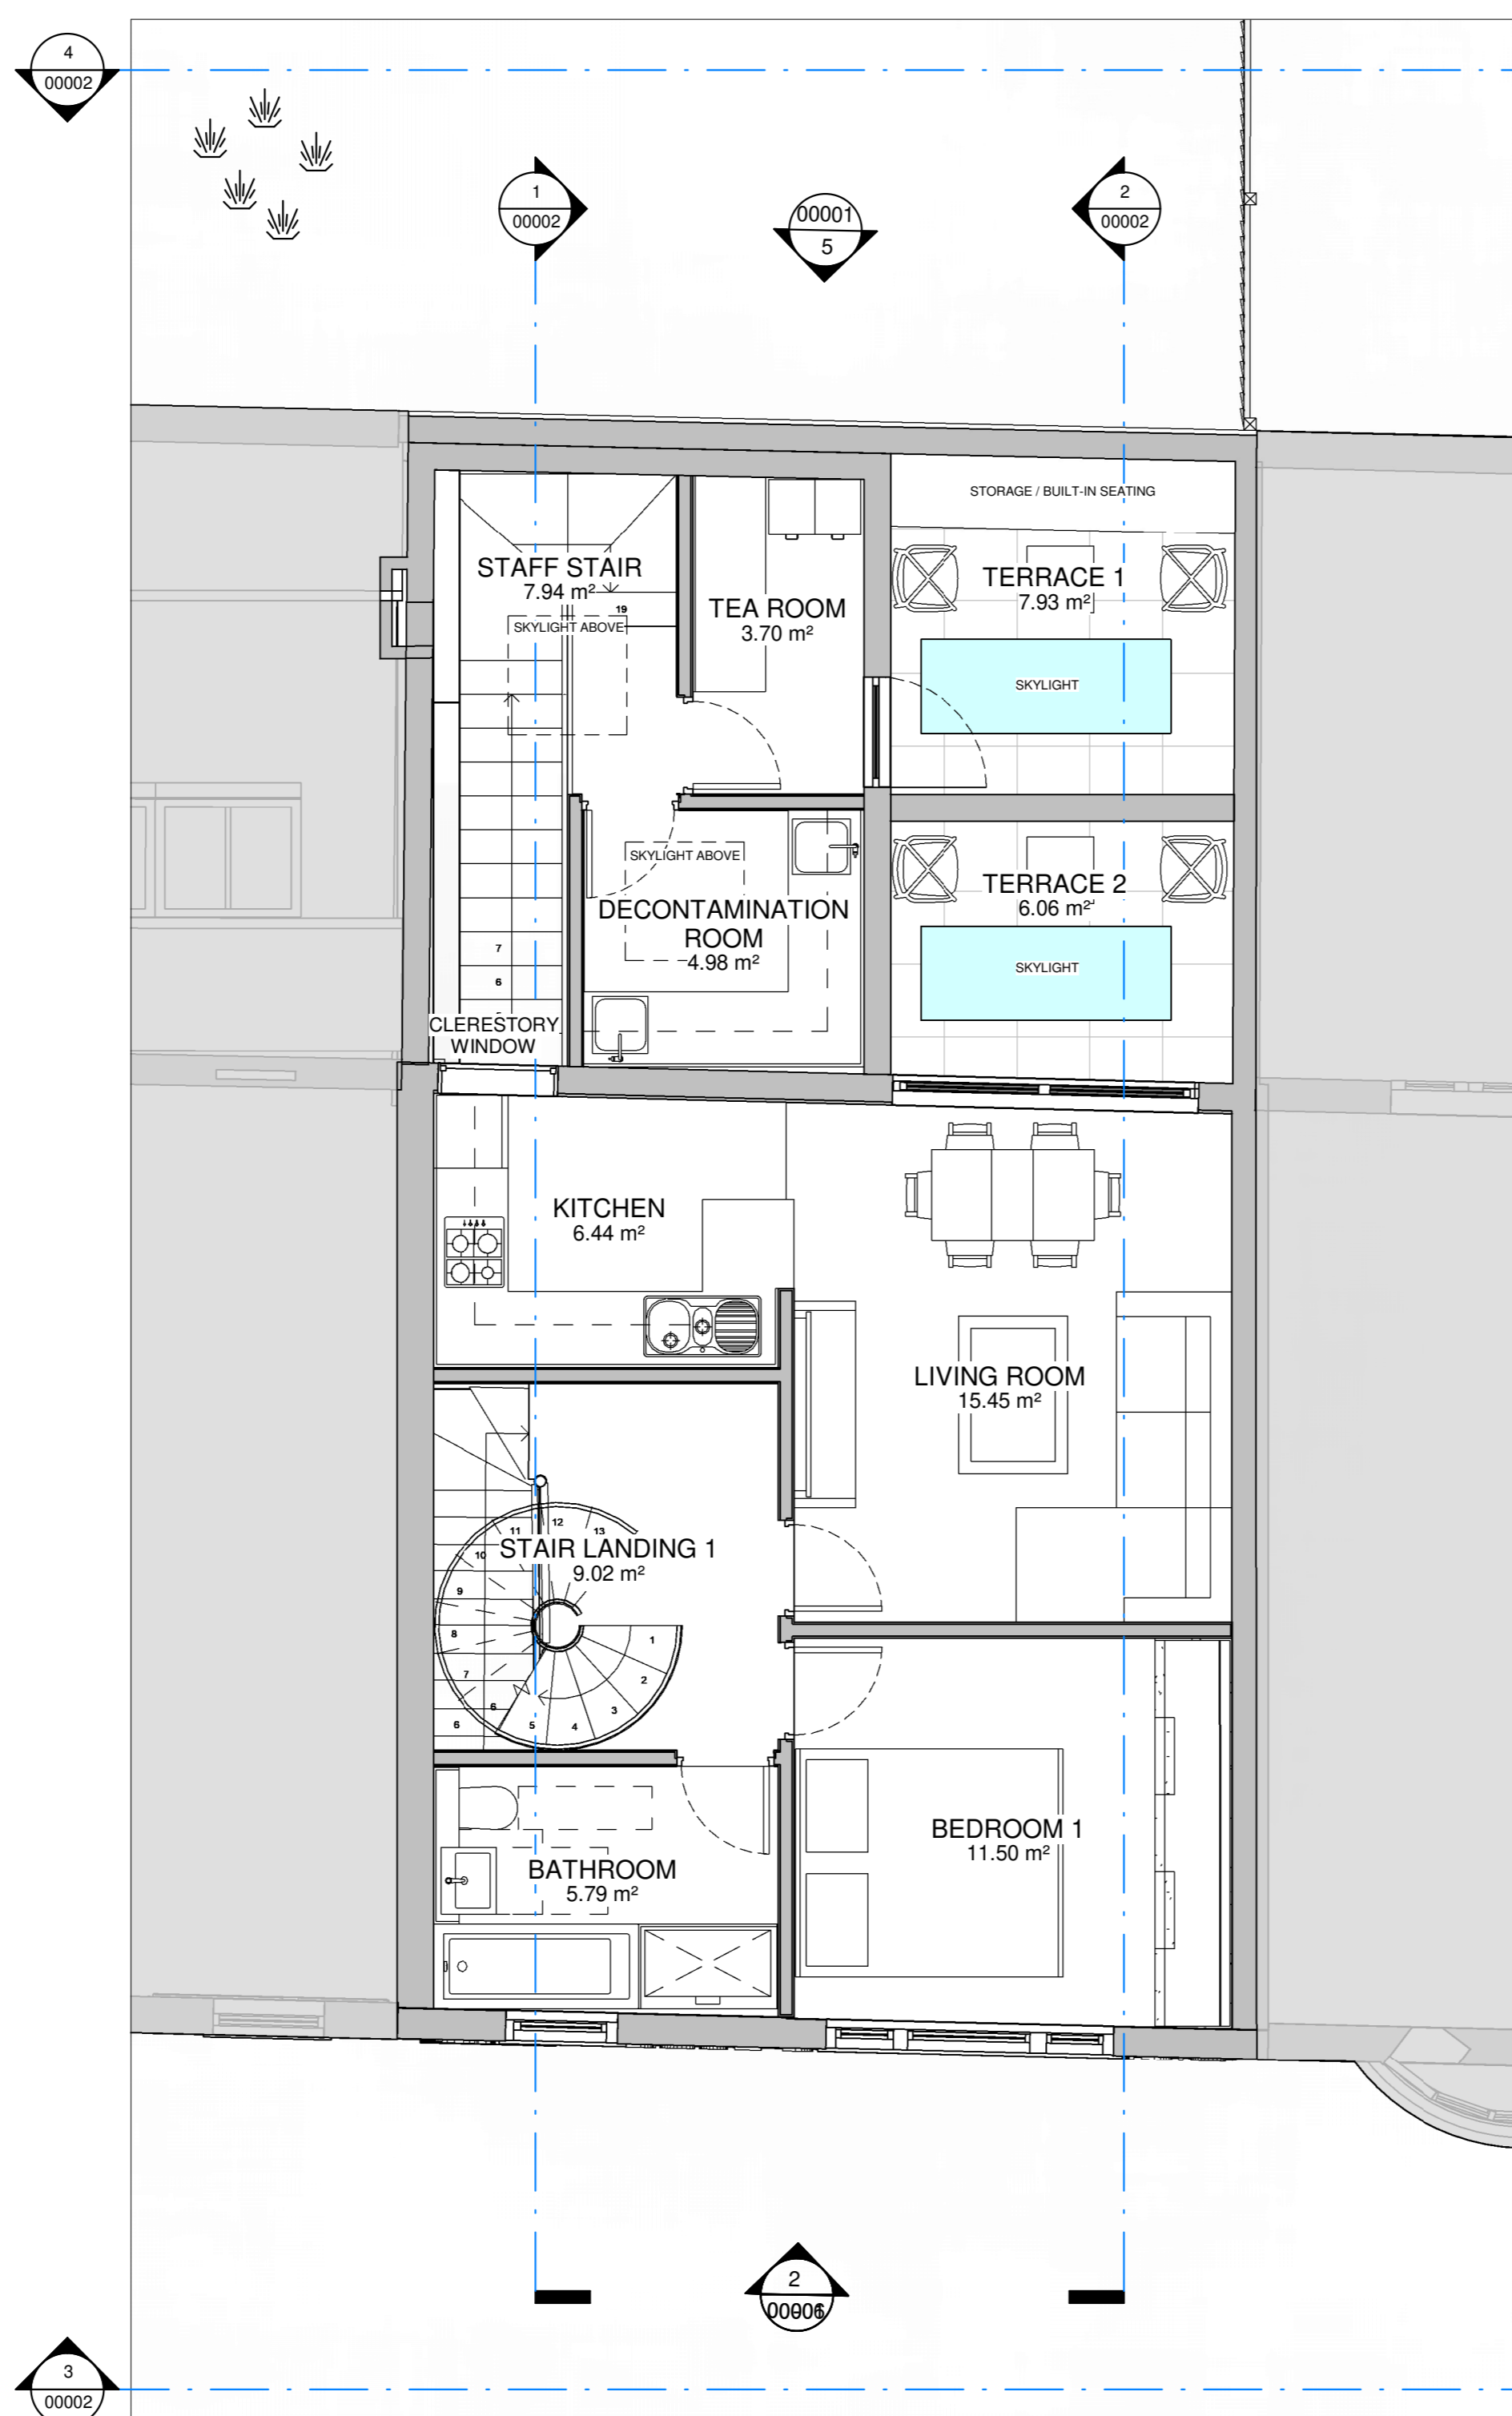

2 FIRST FLOOR
1 : 50

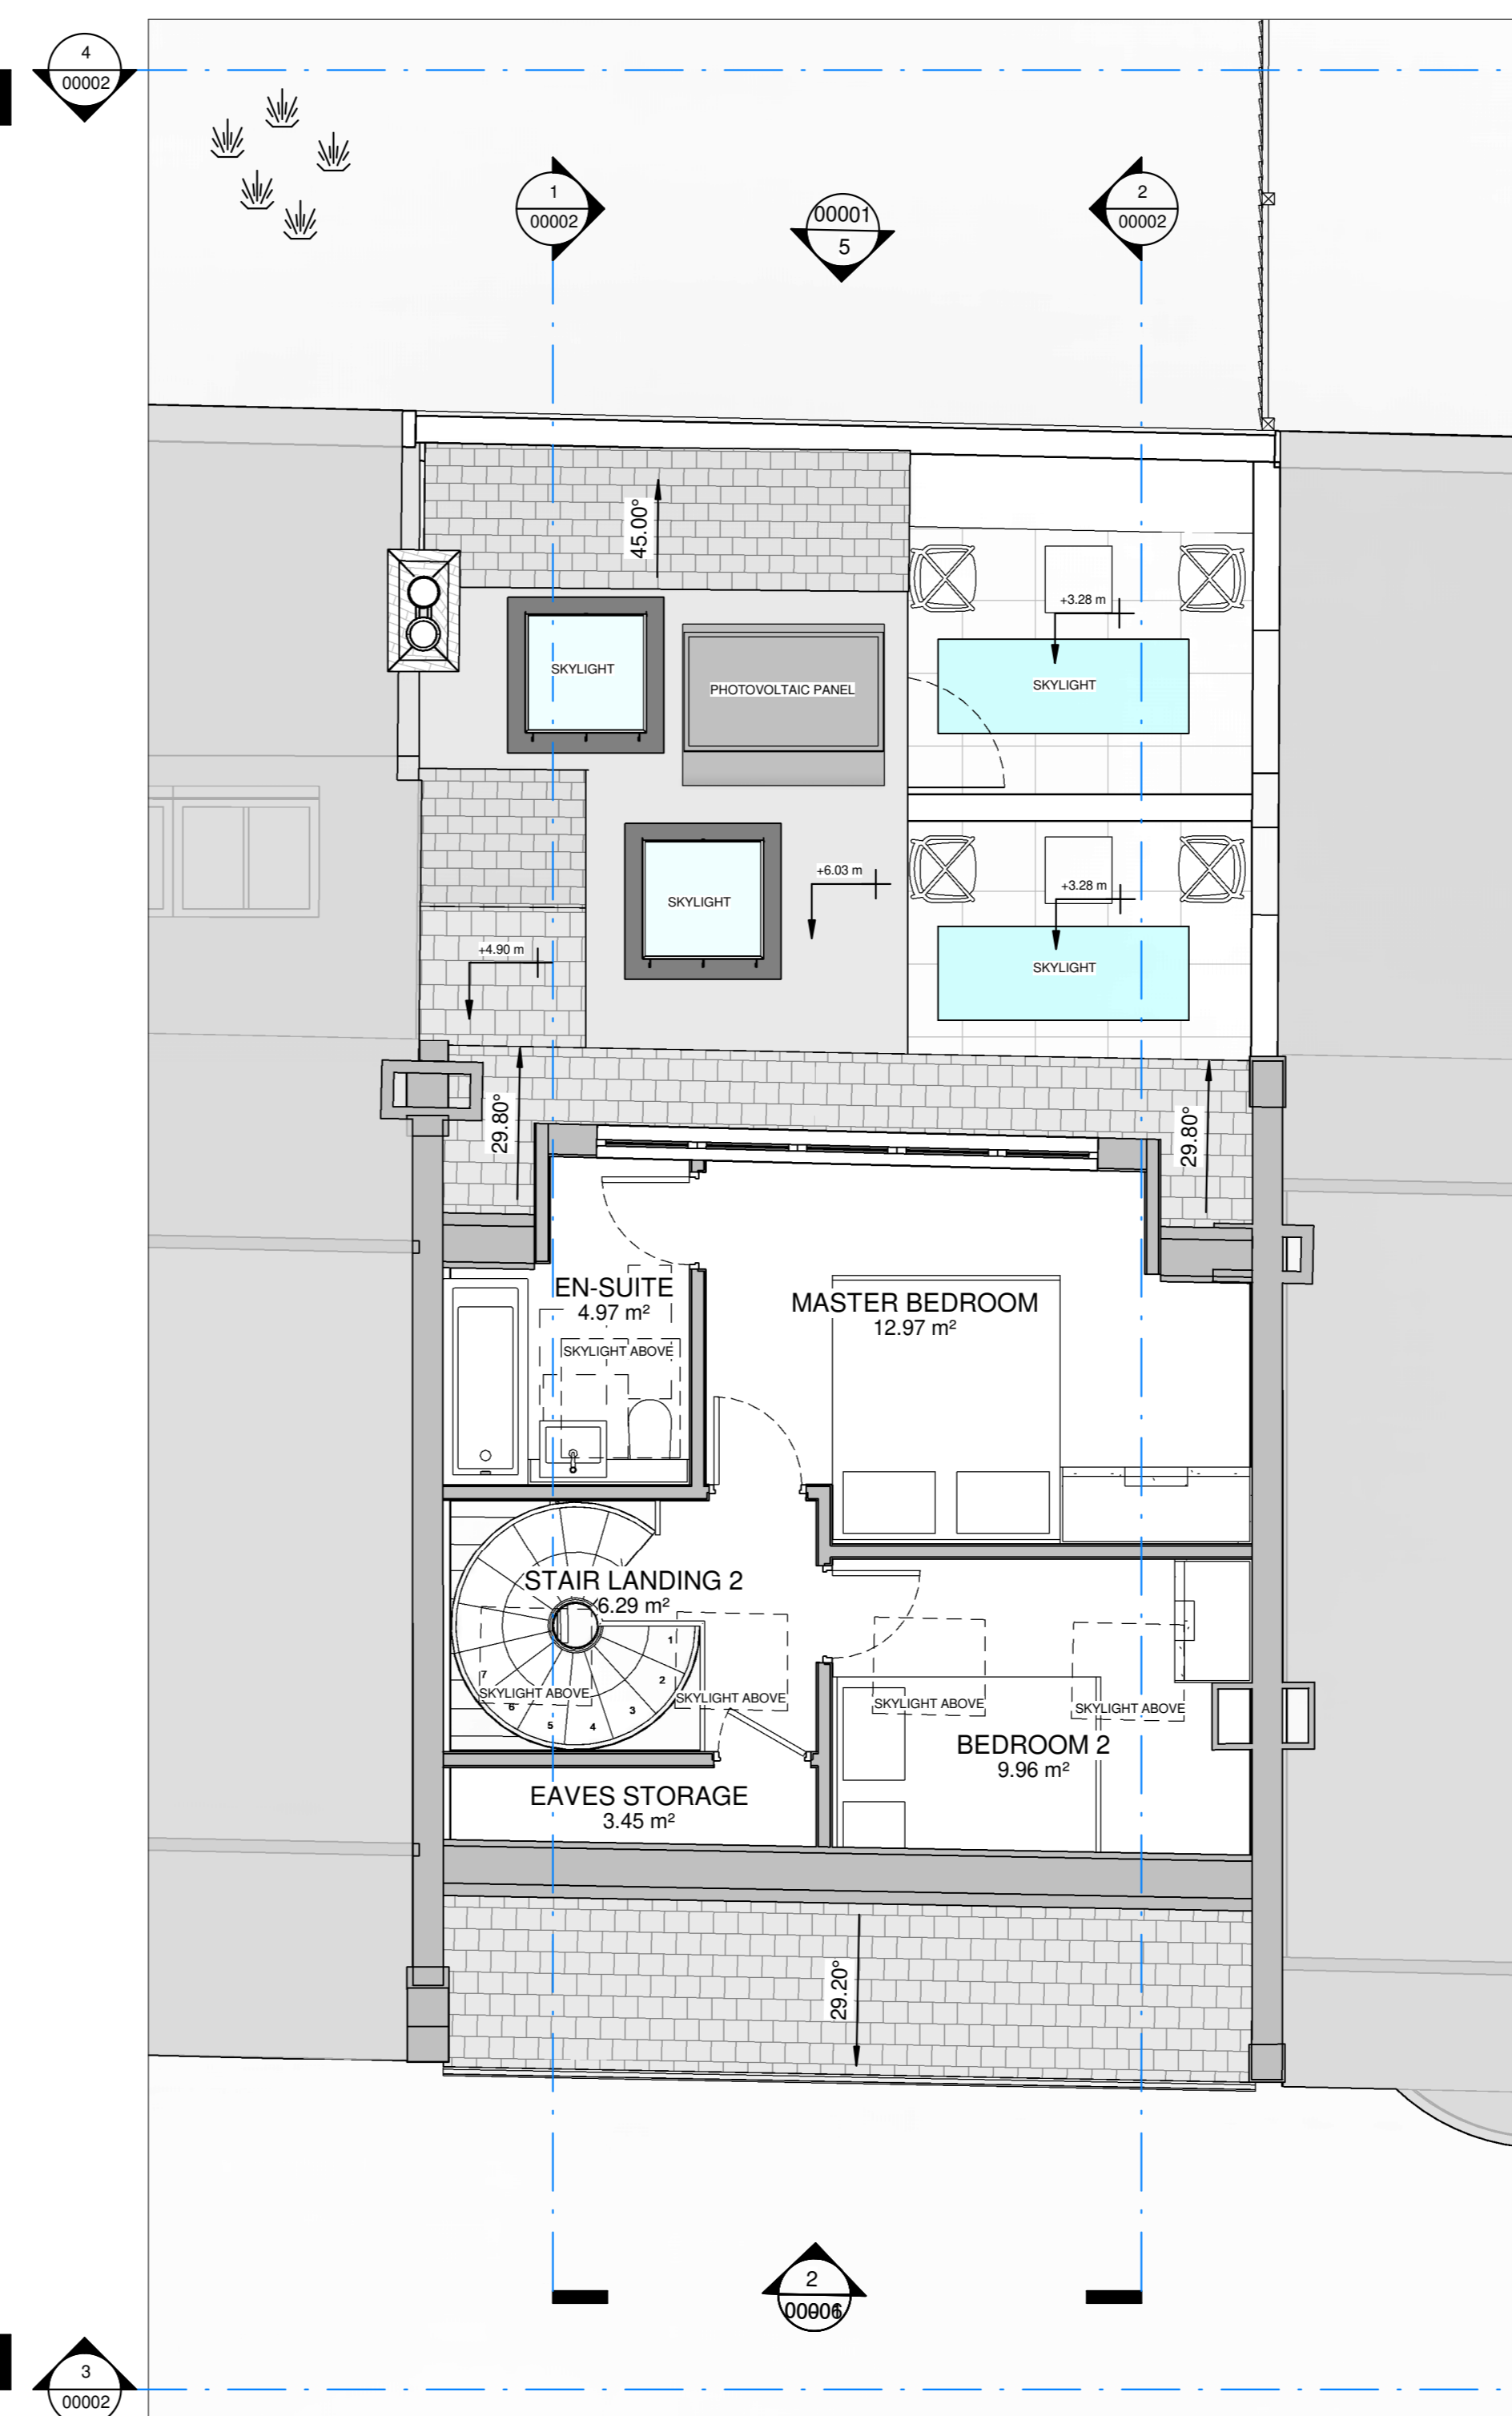


3 ROOF
1 : 50

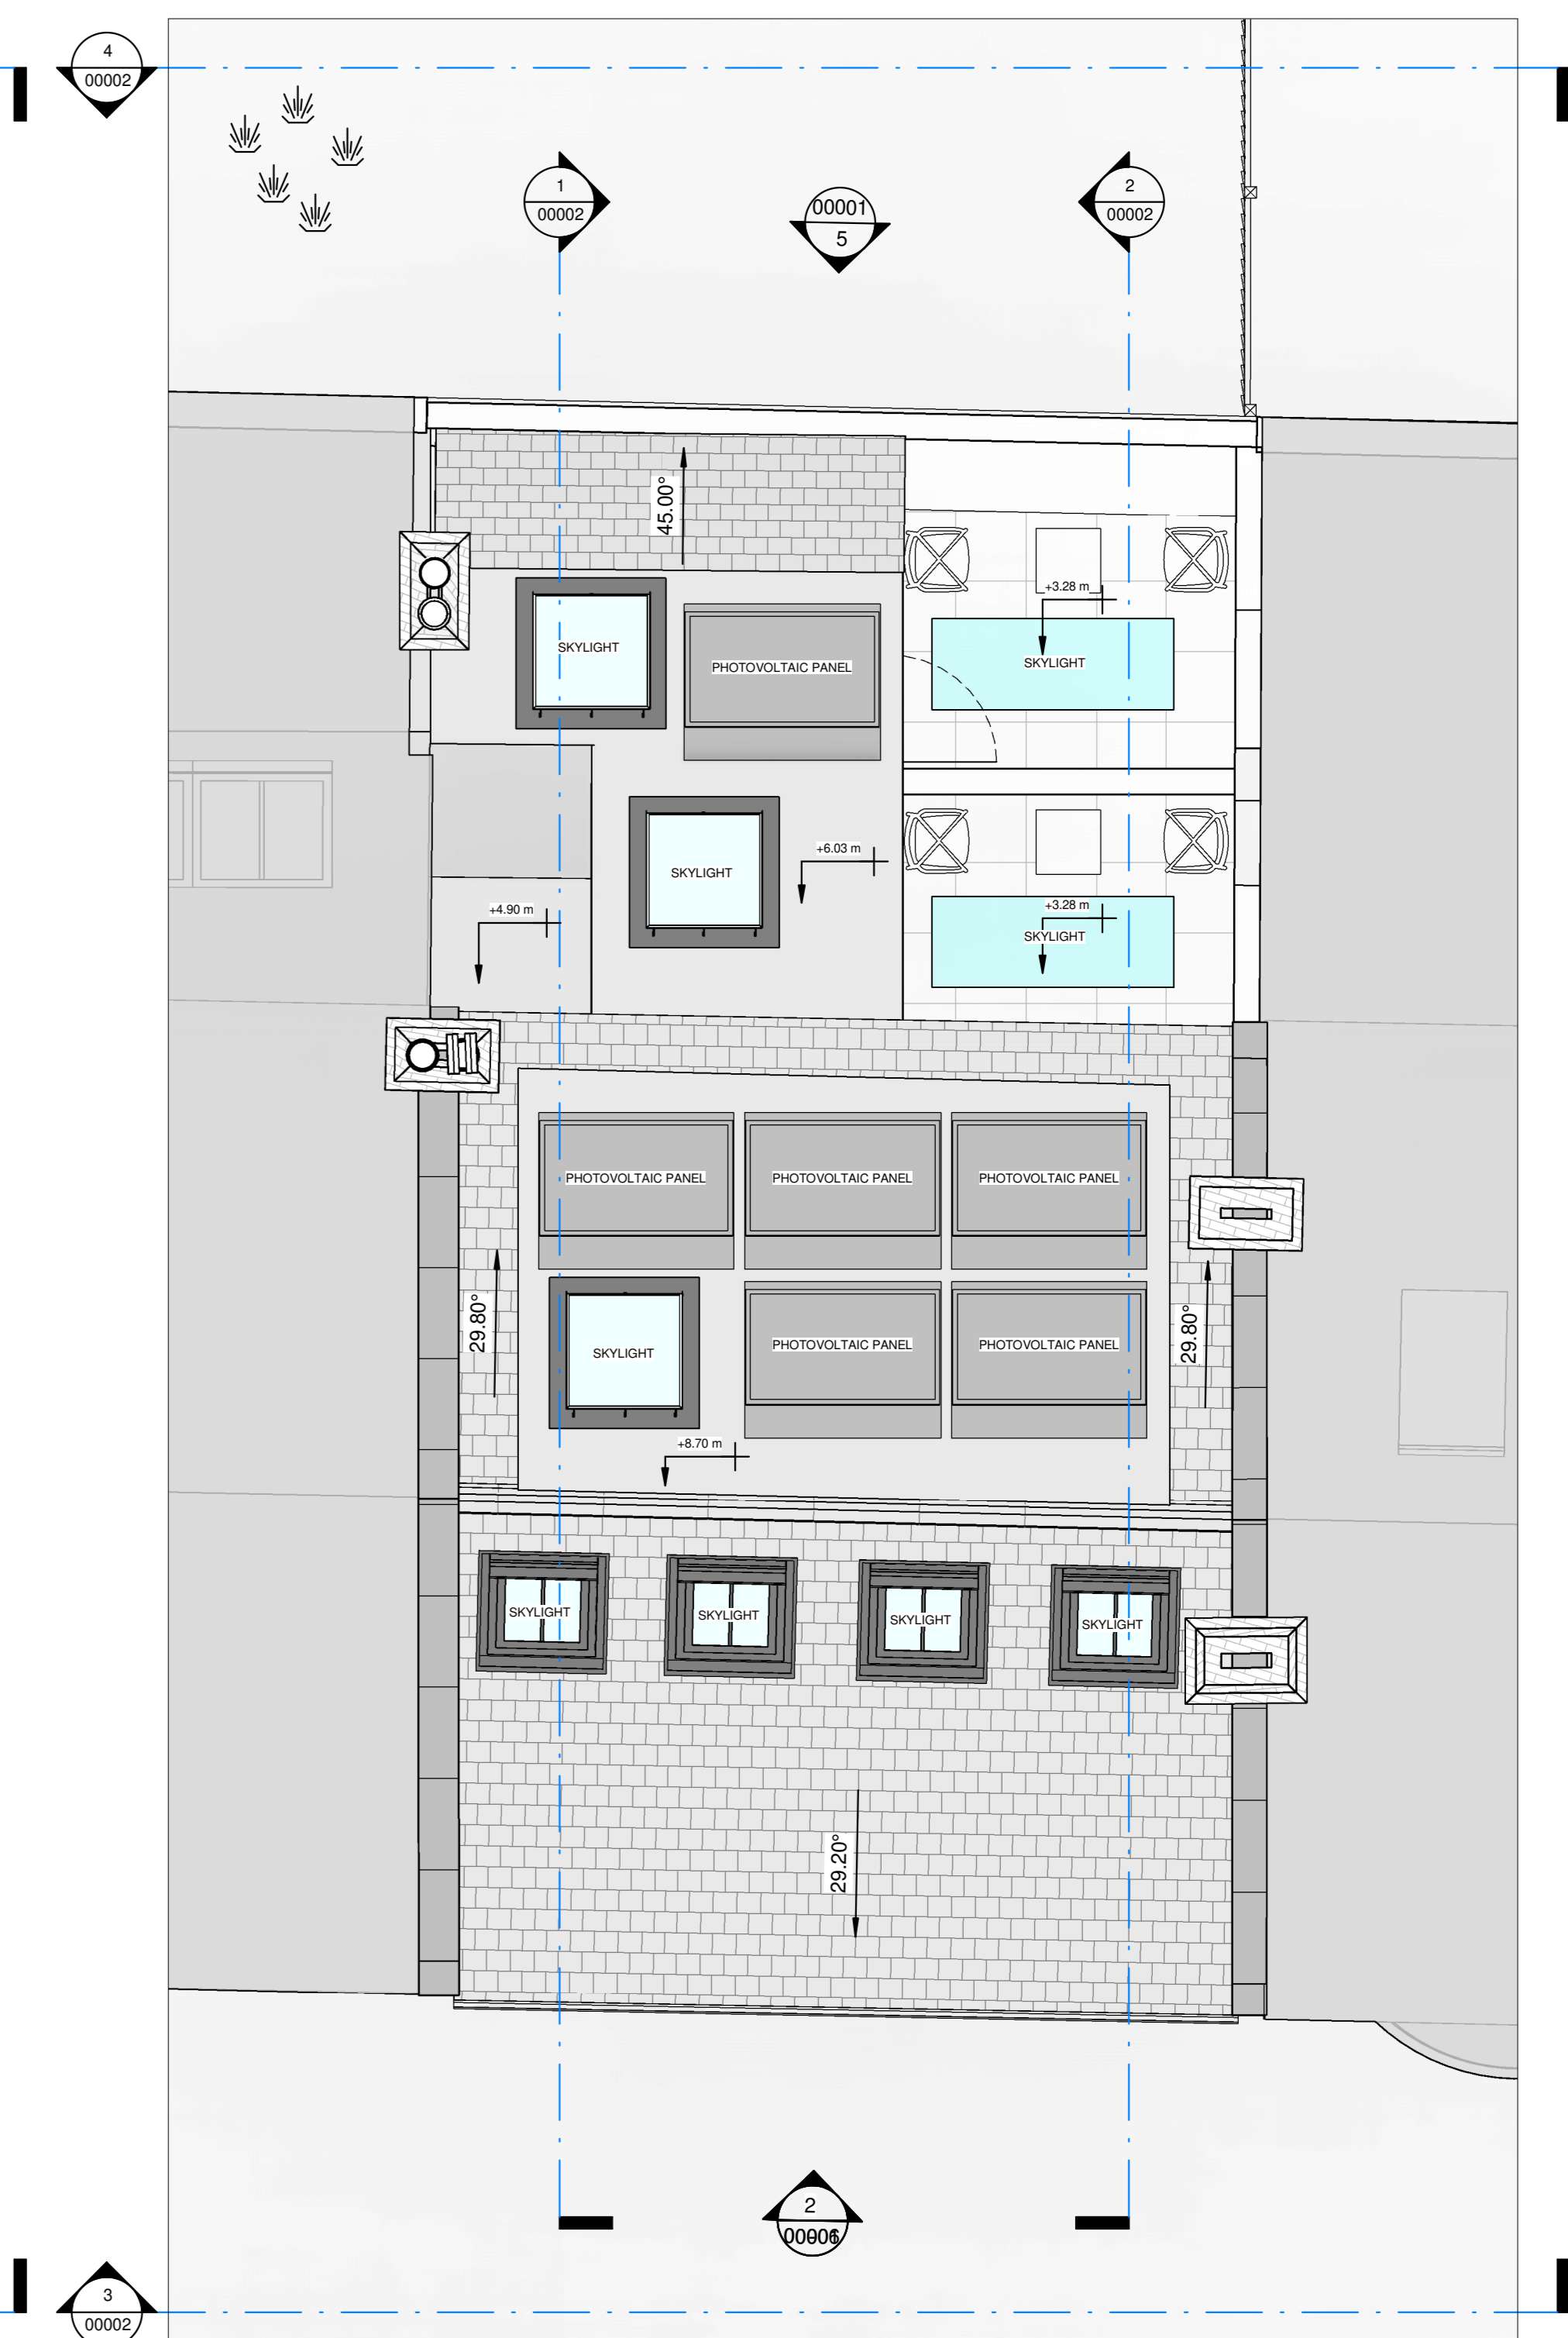

6 ROOF RIDGE
1 : 50

NO.	DESCRIPTION	DATE	NAME

 [EXISTING INTERACTIVE 3D MODEL AT THE BELOW LINK.](https://skfb.ly/oxzHY)
 [PROPOSED WALK THROUGH VIDEO AT THE BELOW LINK.](https://youtu.be/220XZ5BjvH4)
 [PROPOSED INTERACTIVE 3D MODEL AT THE BELOW LINK.](https://skfb.ly/oALLw)

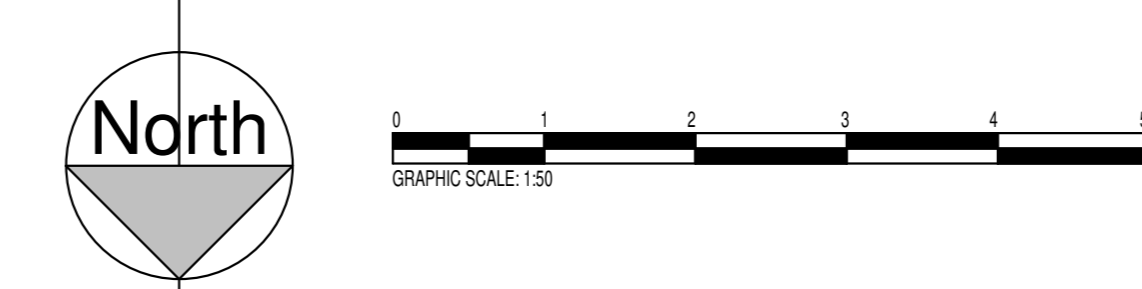

A T D
 L O N
 D O N

PLANNING
 © ATD London Ltd
 No part of this drawing may be reproduced without written consent. All contractors must verify and be responsible for taking and checking all dimensions relating to this work.

PROJECT	10 WEST HAMPSTEAD MEWS
DRAWING TITLE	PROPOSED PLANS, ELEVATIONS
DATE / DRAWN BY	05-12-22 / JAY KENNY
SCALE	1 : 50 @ A0
PROJECT NO.	0000122
DRAWING NUMBER	00001
REV	