





4 FRONT ELEVATION
1 : 50

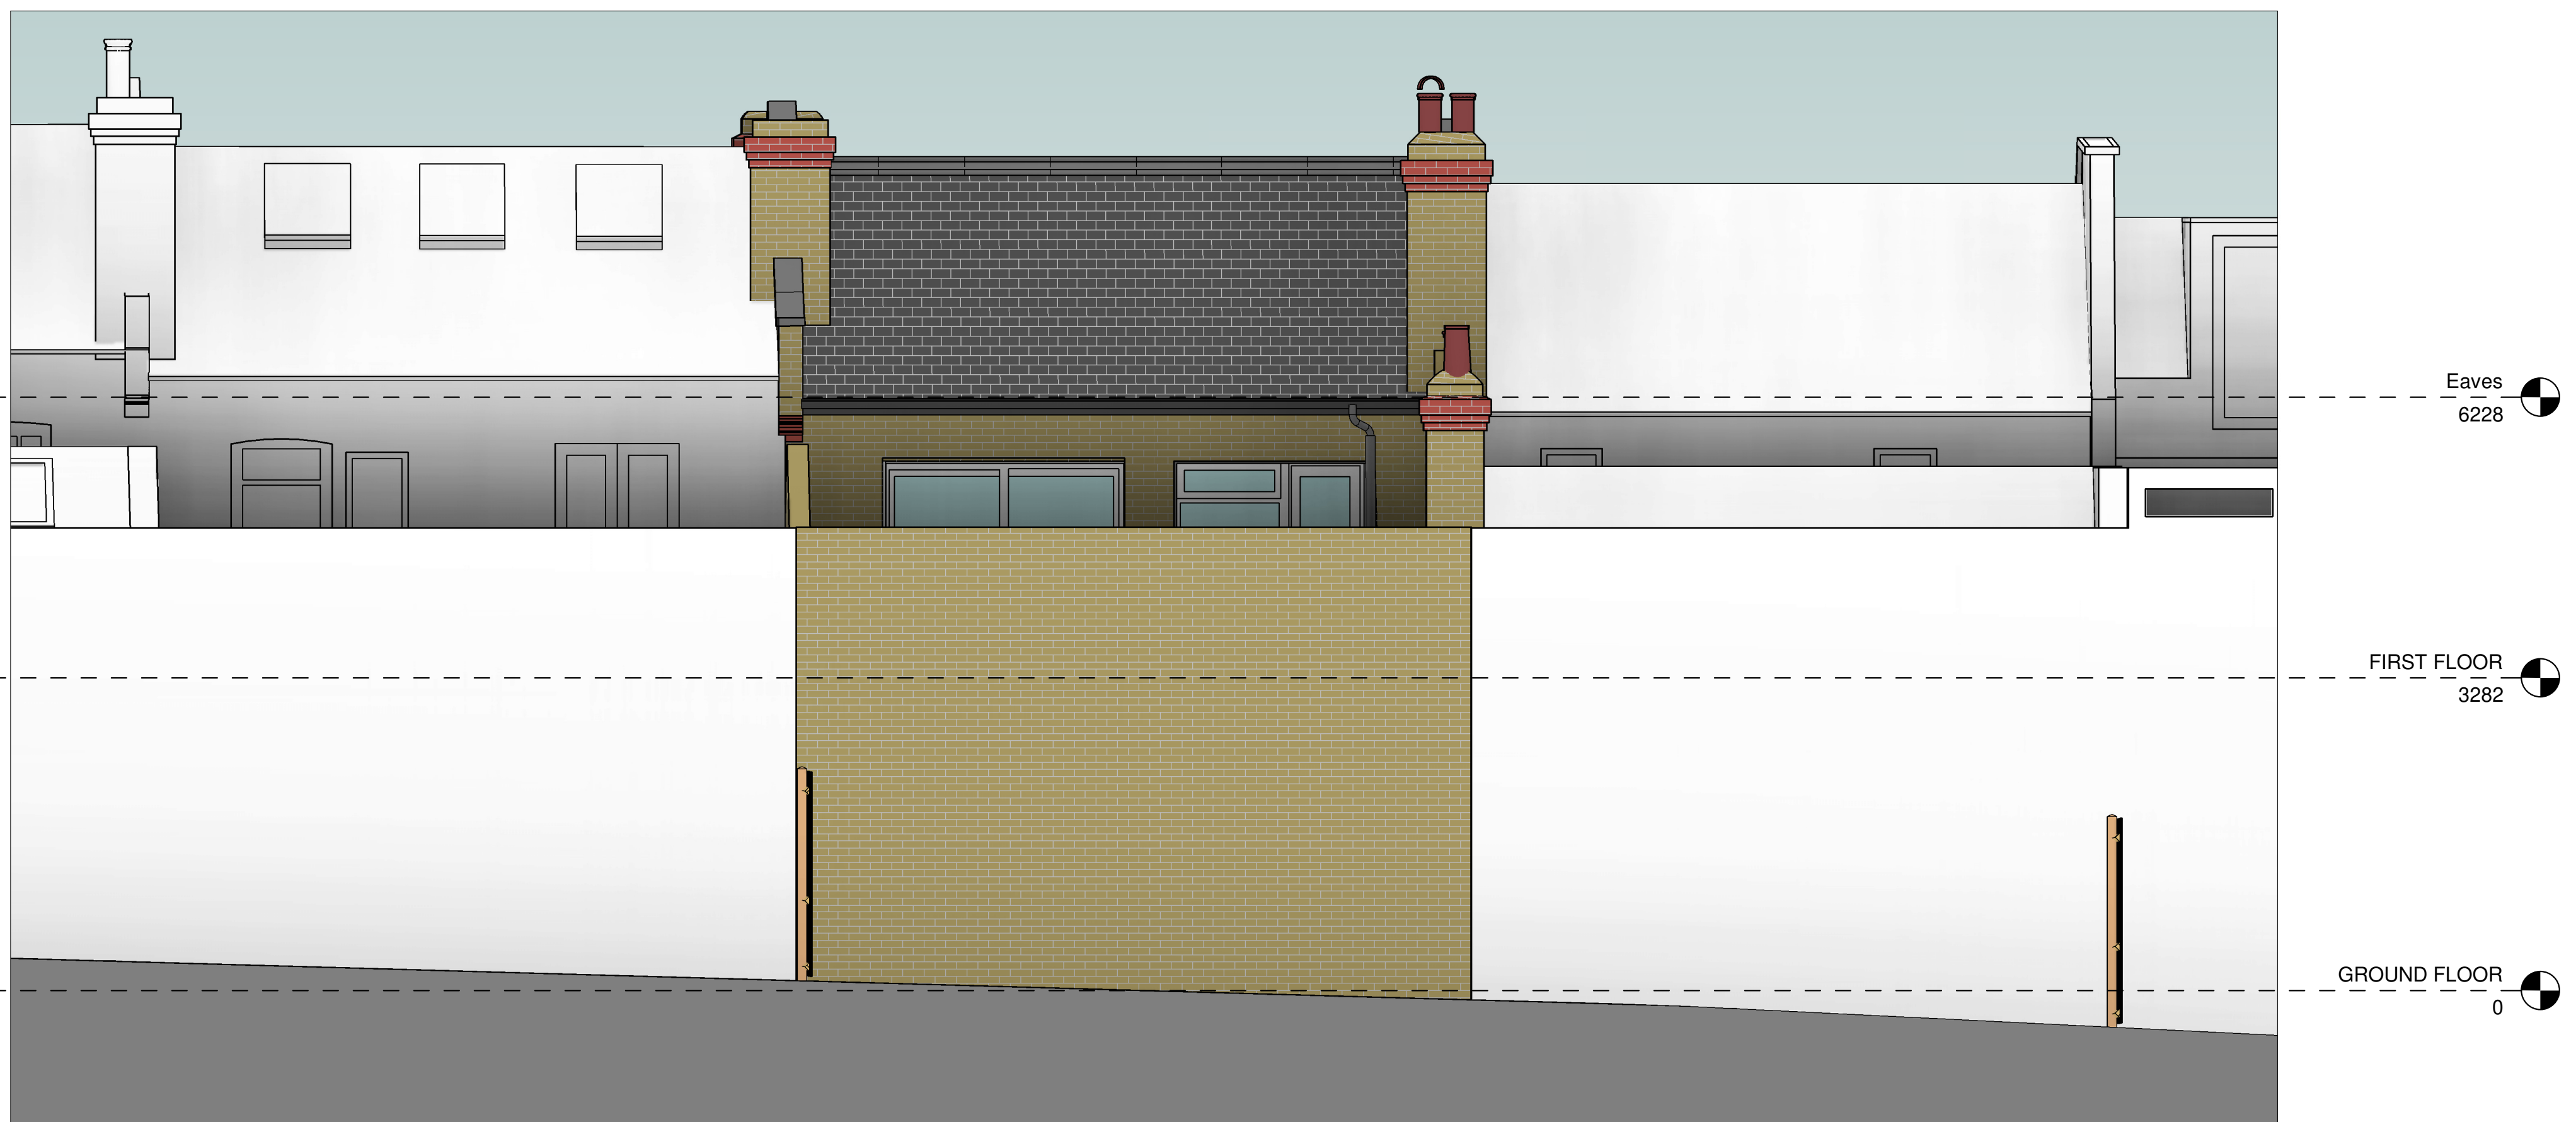


5 REAR ELEVATION
1 : 50

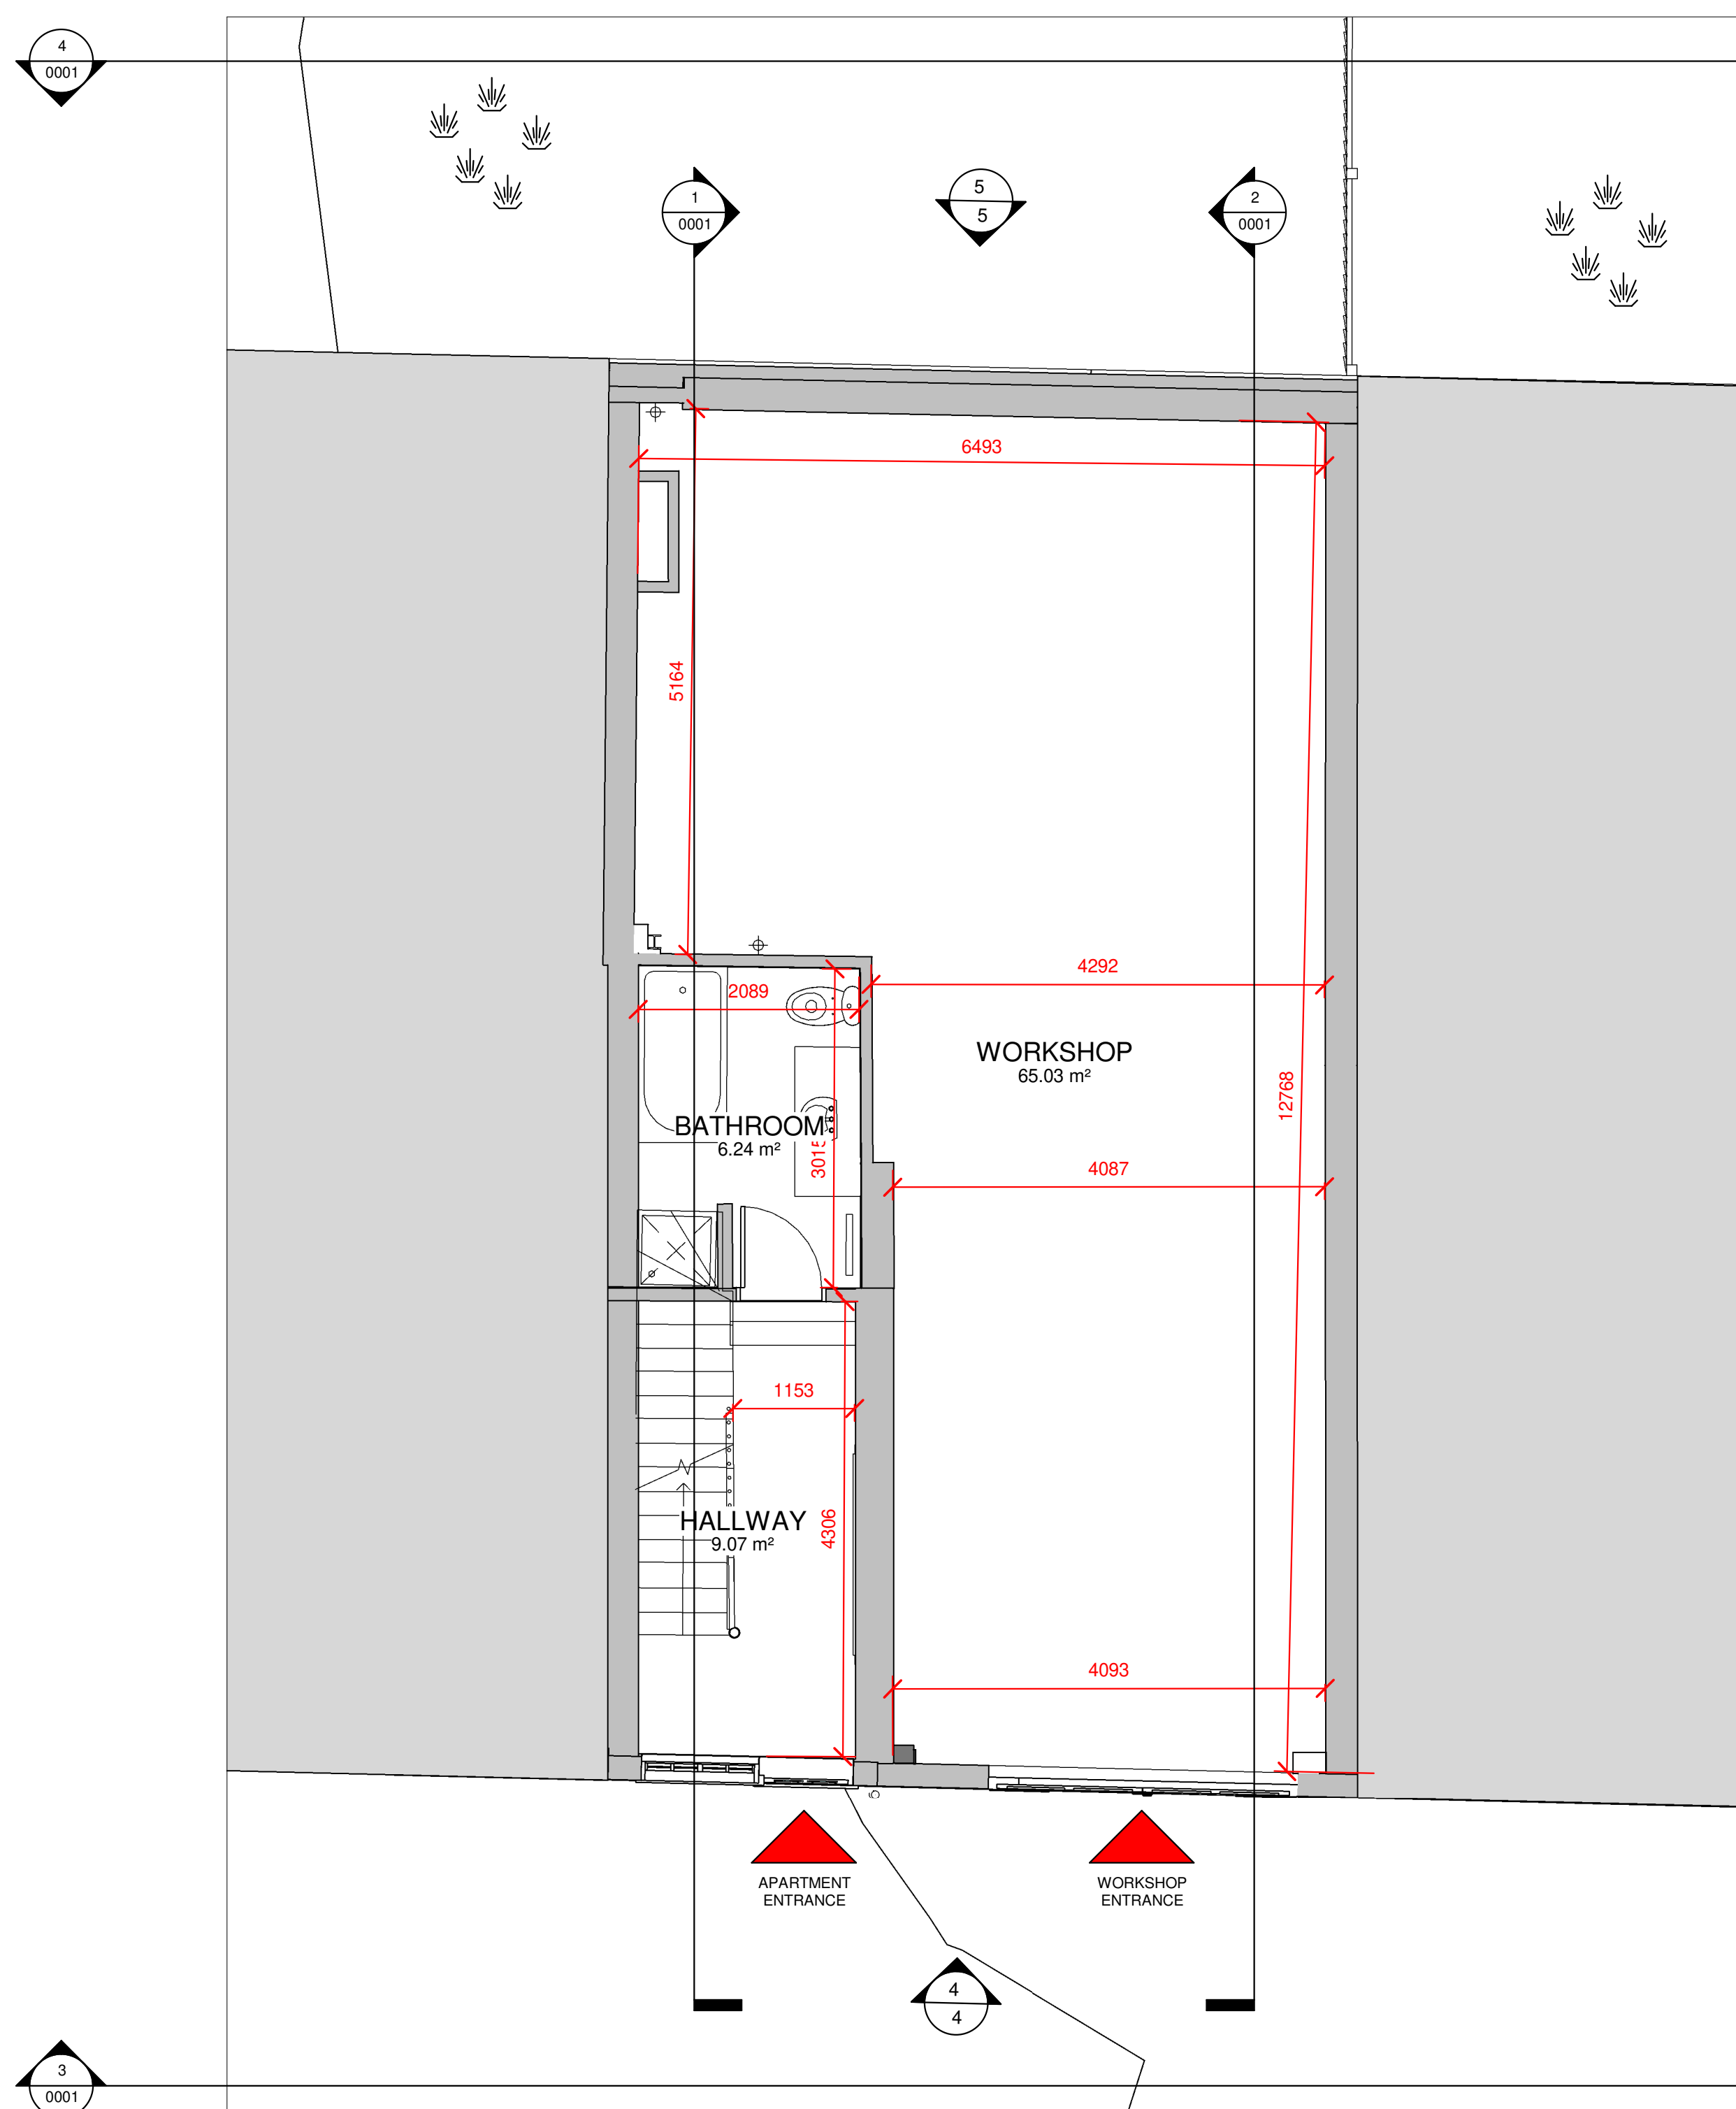

1 GROUND FLOOR
1 : 50



2 FIRST FLOOR
1 : 50

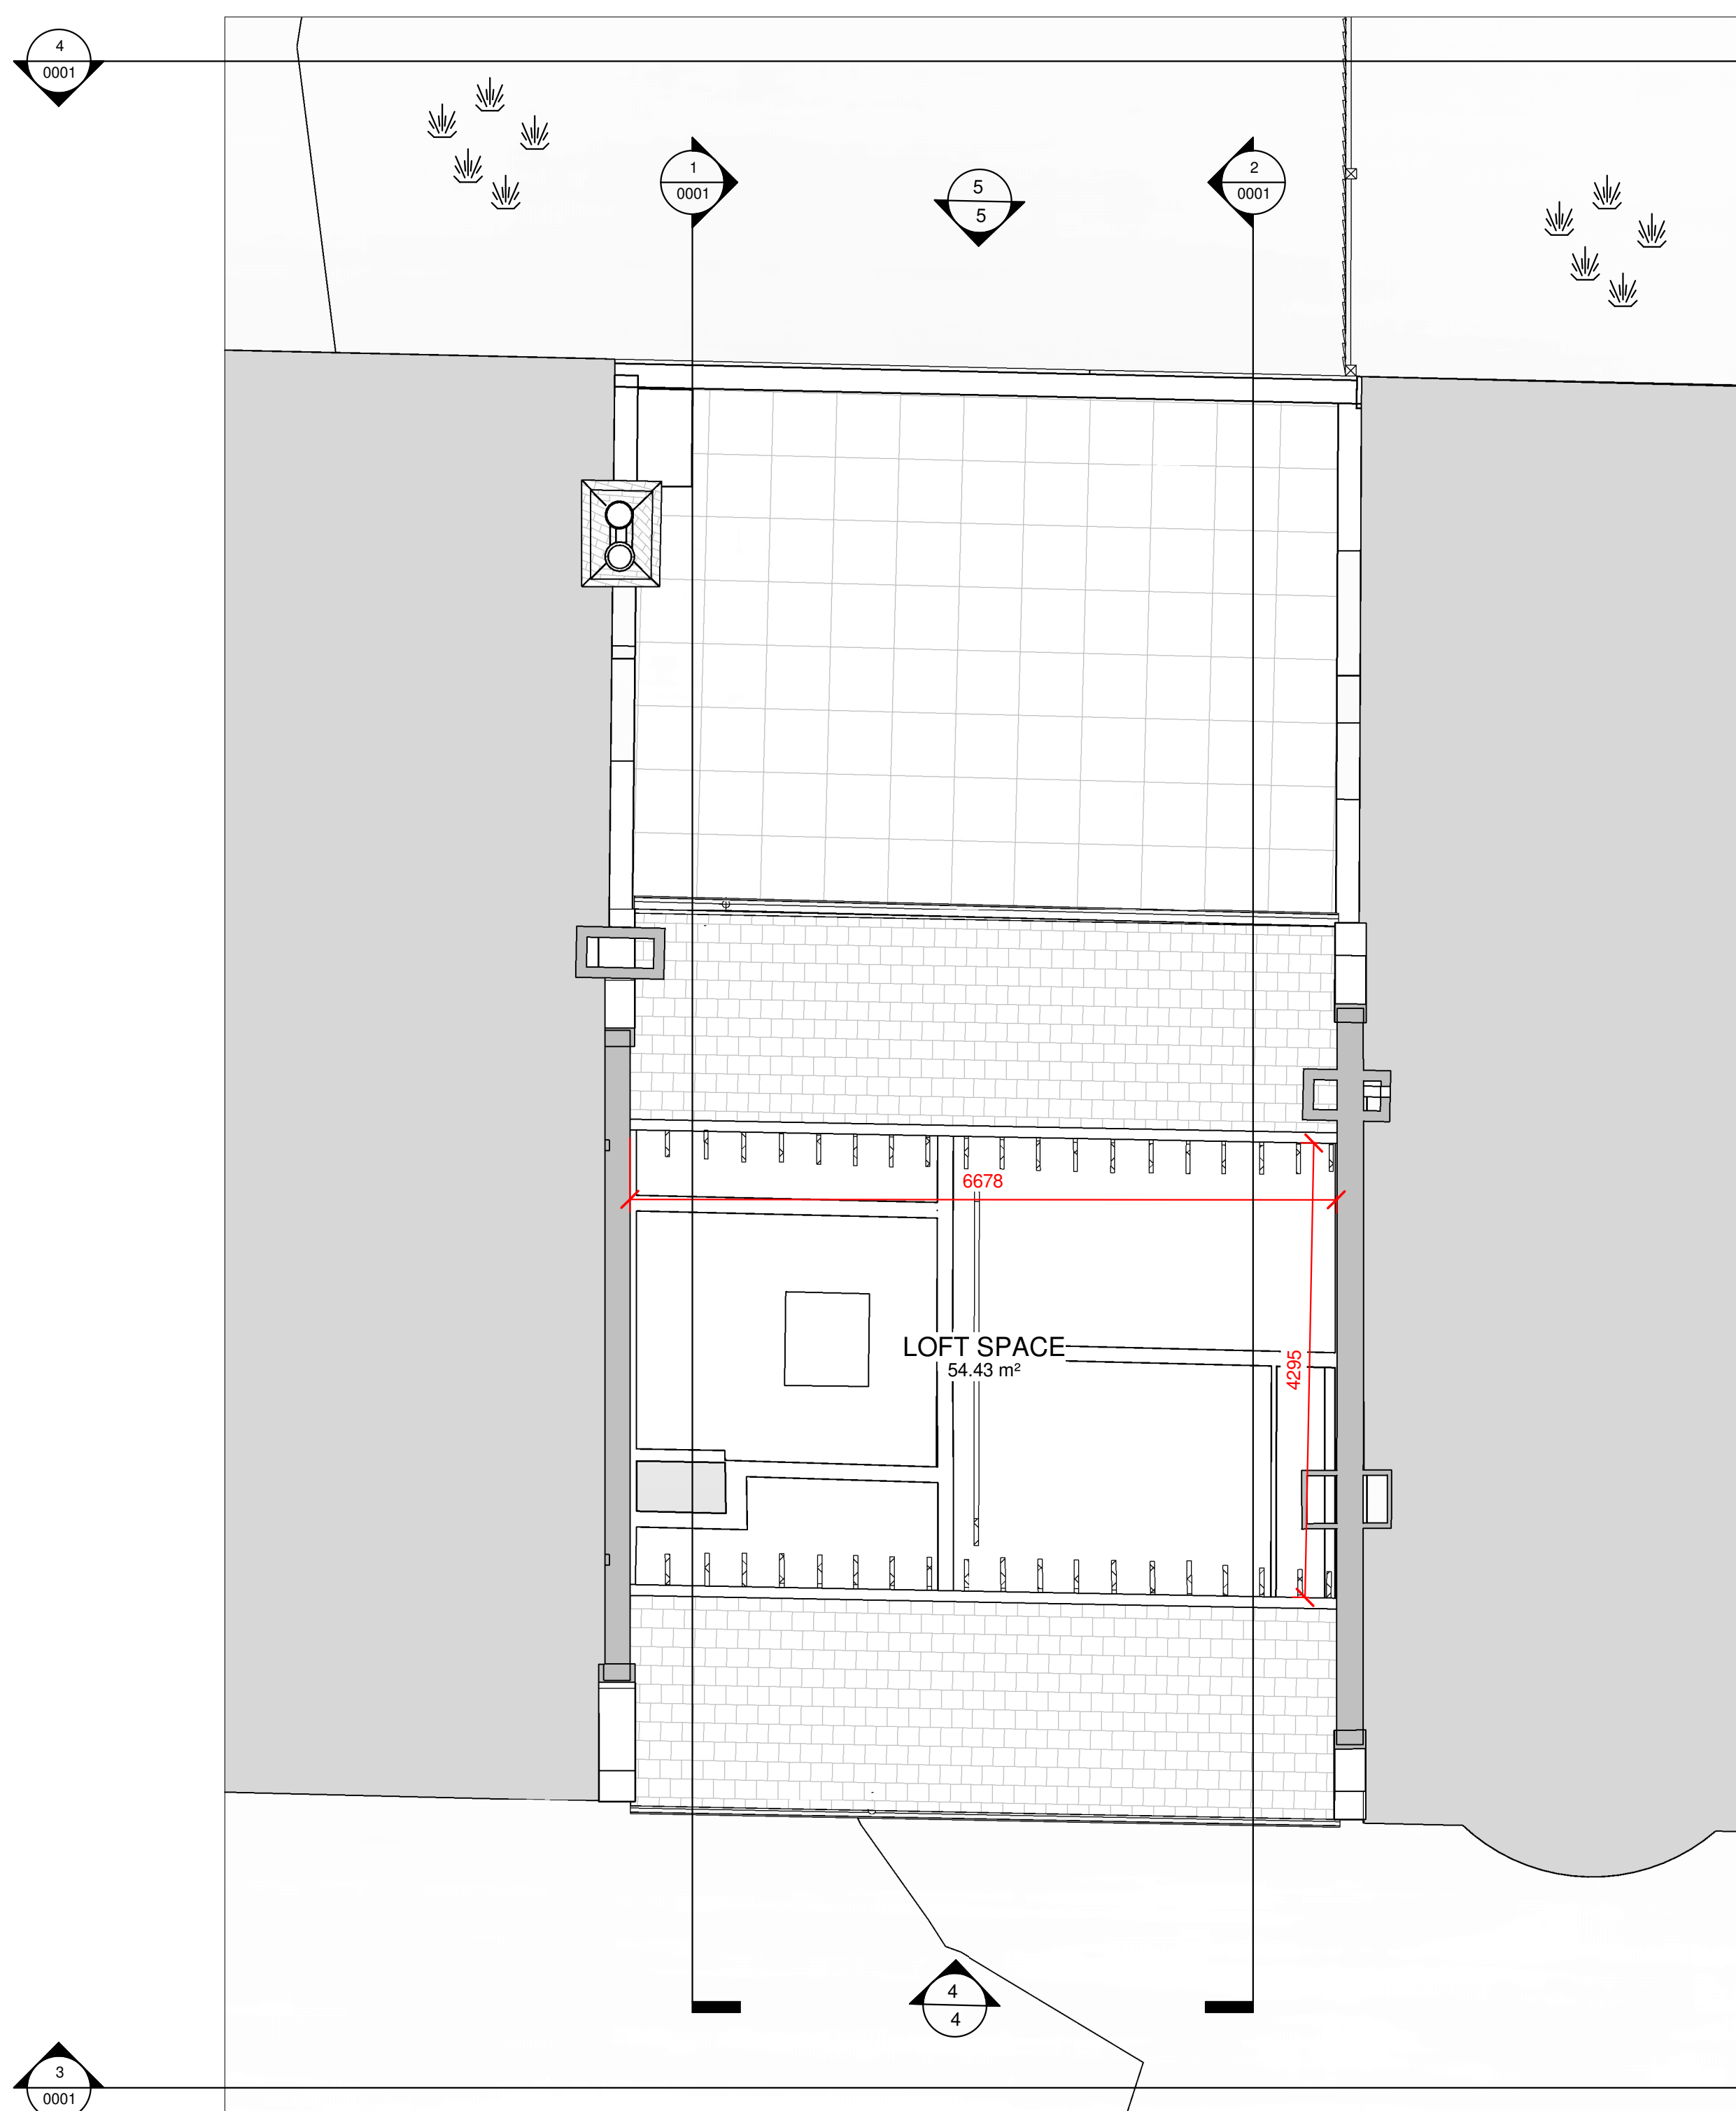

3 ROOF
1 : 50

REVISION NOTES			
NO.	DESCRIPTION	DATE	NAME





EXISTING INTERACTIVE 3D MODEL AT THE BELOW LINK.
<https://skfb.ly/oxzHY>



PROPOSED WALK THROUGH VIDEO AT THE BELOW LINK.
<https://youtu.be/220XZ58pVH4>



PROPOSED INTERACTIVE 3D MODEL AT THE BELOW LINK.
<https://skfb.ly/oALUw>

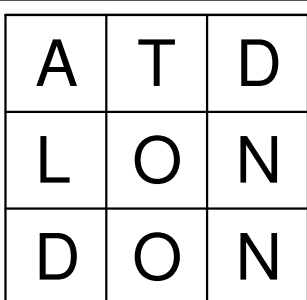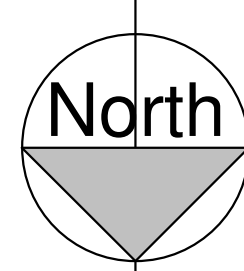

PLANNING

© ATD London Ltd

No part of this drawing may be reproduced without written consent.
All construction must be done and be responsible for taking and checking
all dimensions relating to this work.

PROJECT
10 WEST HAMPSTEAD MEWS

DRAWING TITLE
EXISTING PLANS, ELEVATIONS

DATE / DRAWN BY
05-12-22 JAY KENNY

SCALE
1 : 50 @ A0

PROJECT NO
0000122

DRAWING NUMBER
0002

REV