

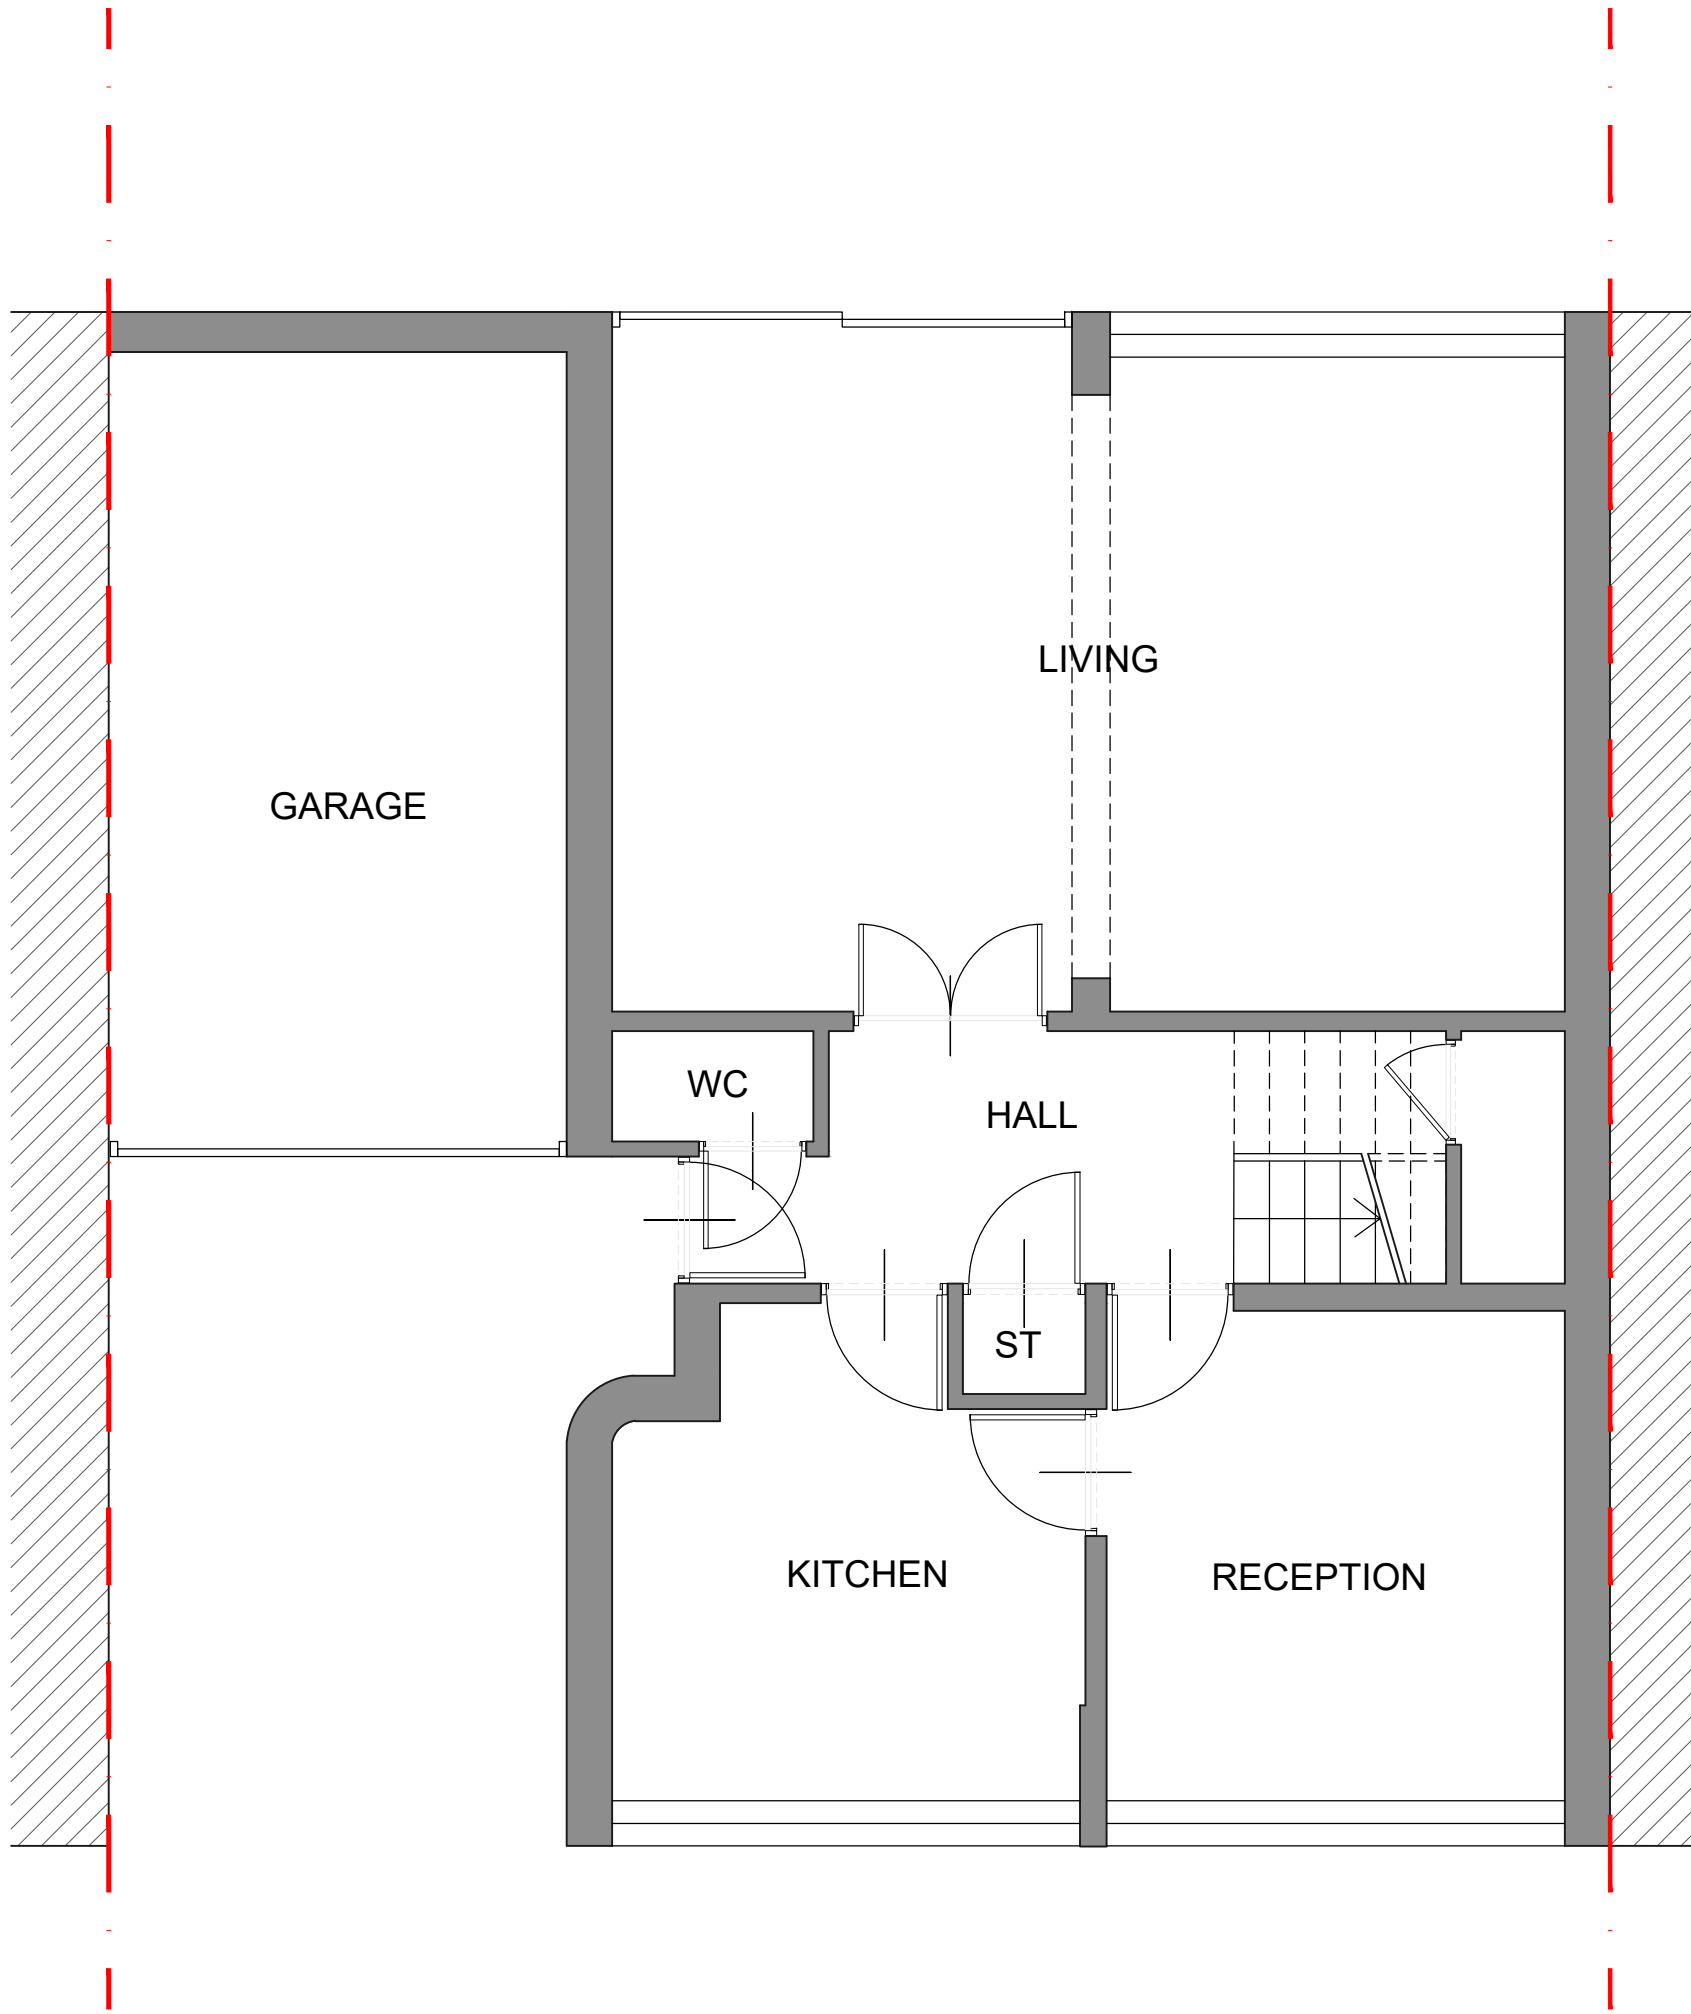


**NOTES**  
THIS DRAWING IS THE SUBJECT OF  
COPYRIGHT AND DESIGN RIGHTS  
AND SHALL NOT BE REPRODUCED,  
LOANED, COPIED OR SUBMITTED  
TO ANY OTHER PARTY WITHOUT  
CONSENT.

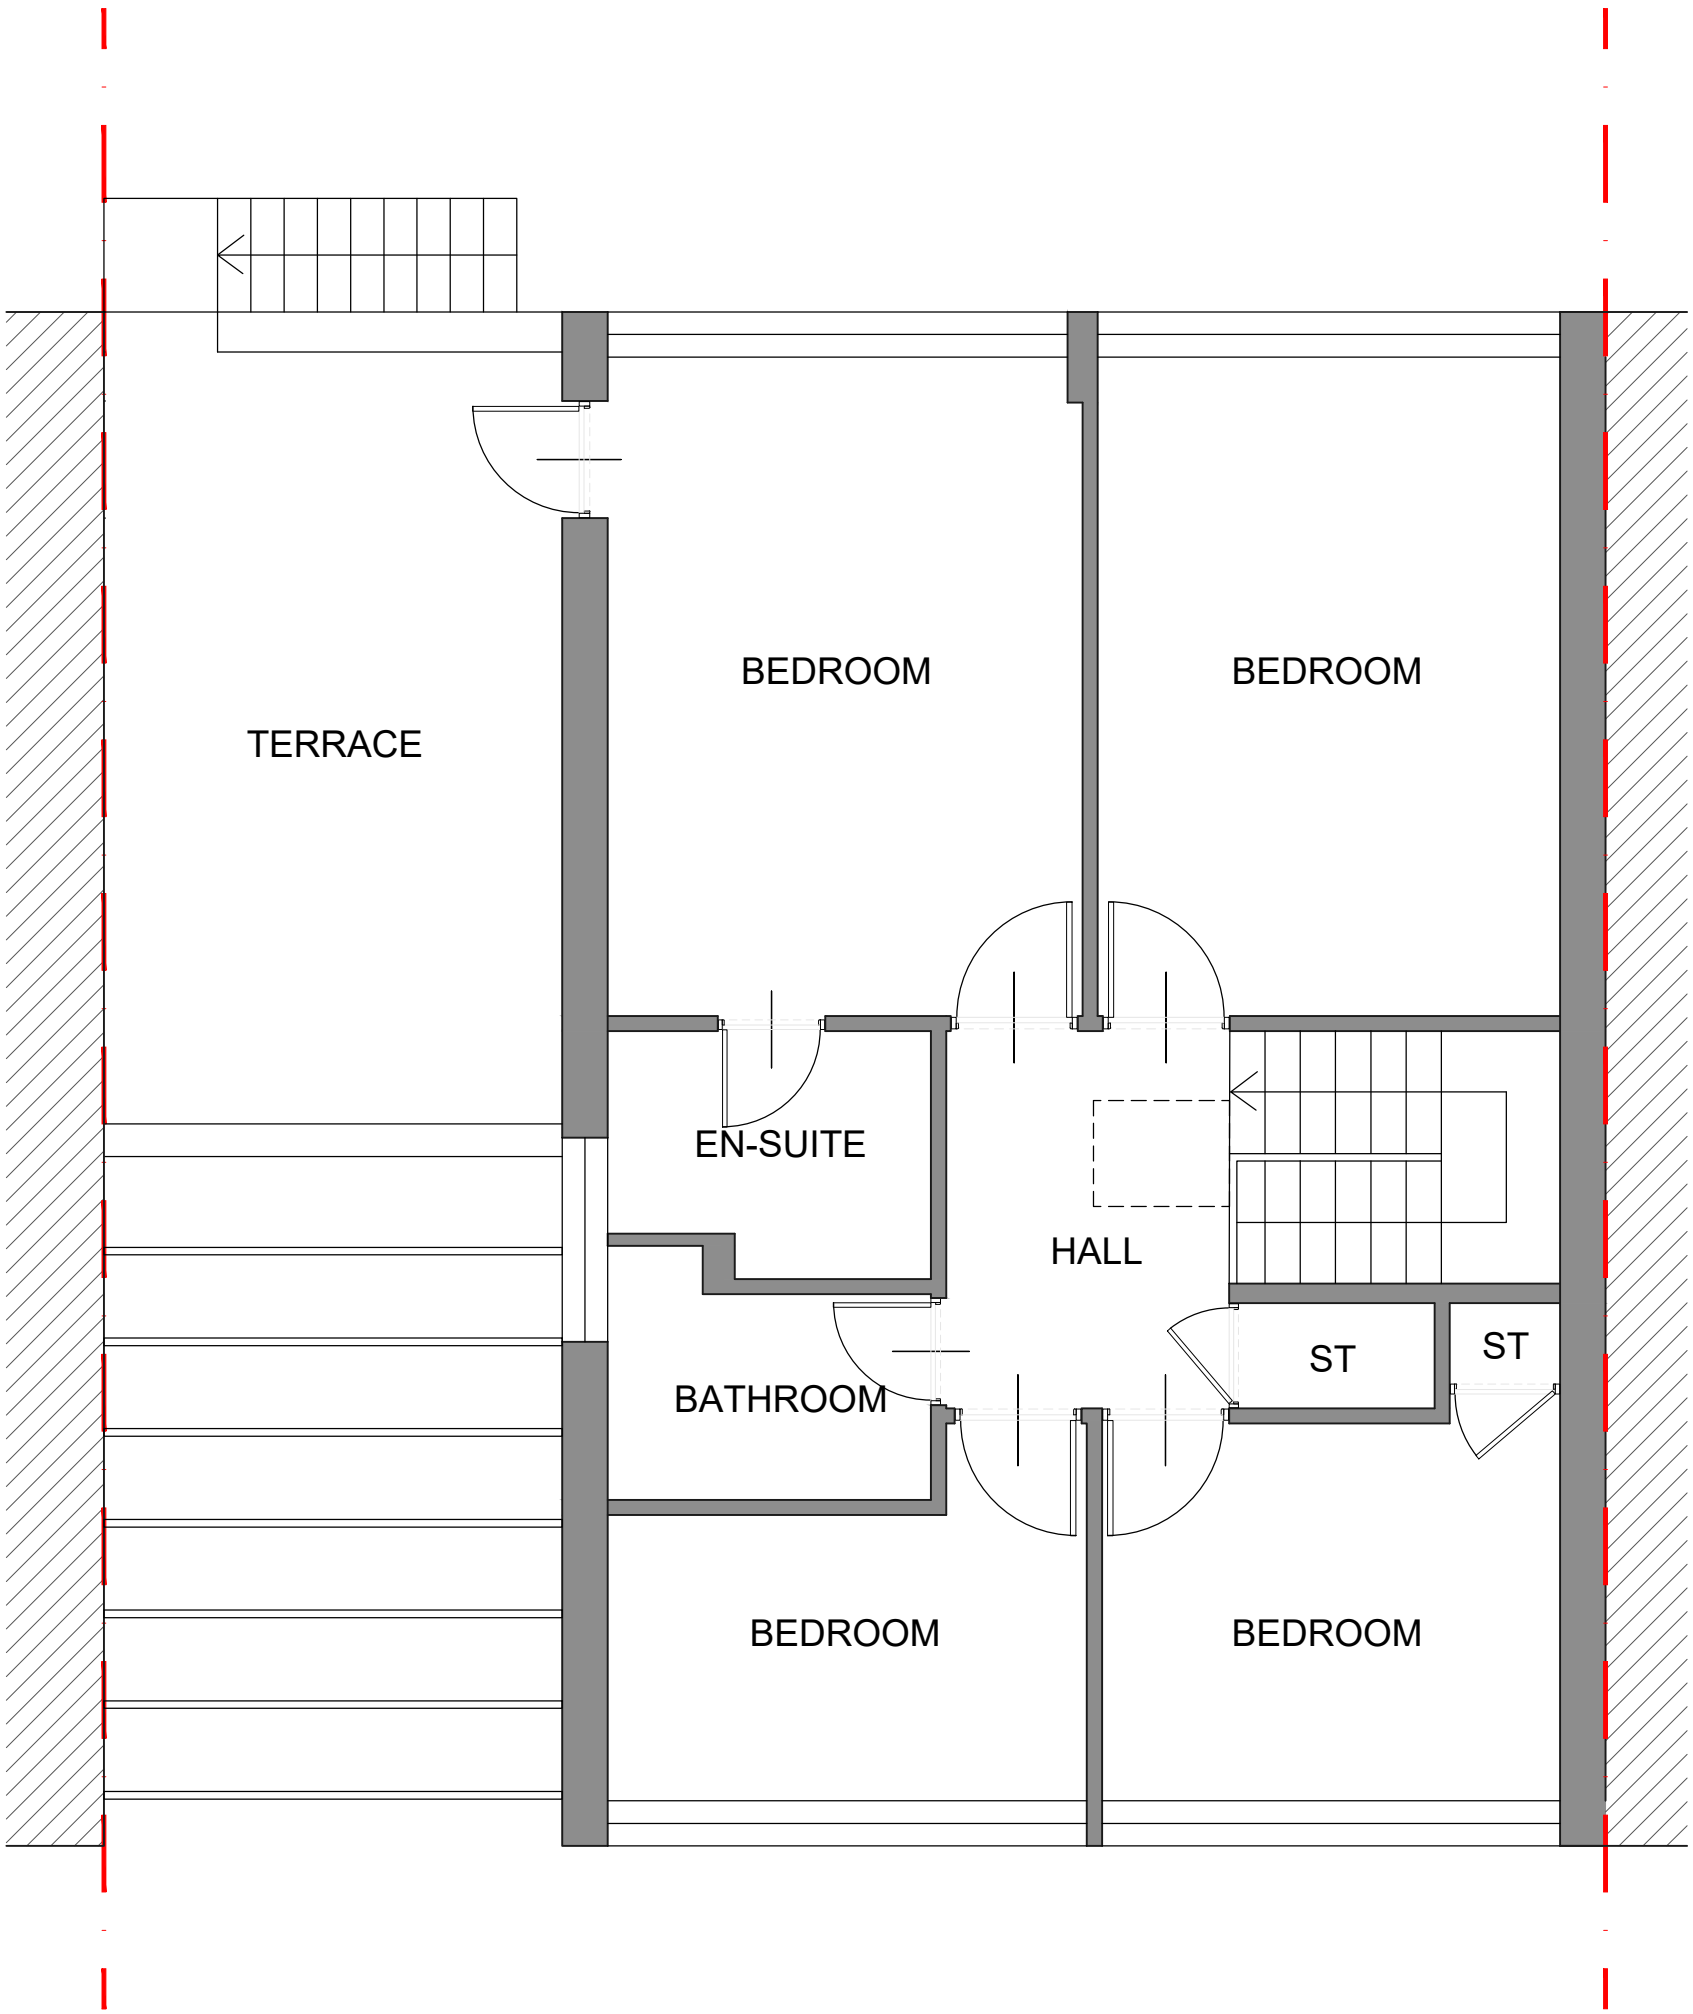



EXISTING GROUND FLOOR PLAN

SCALE 1:50 @ A1 & 1:100 @ A3

 


EXISTING FIRST FLOOR PLAN

SCALE 1:50 @ A1 & 1:100 @ A3

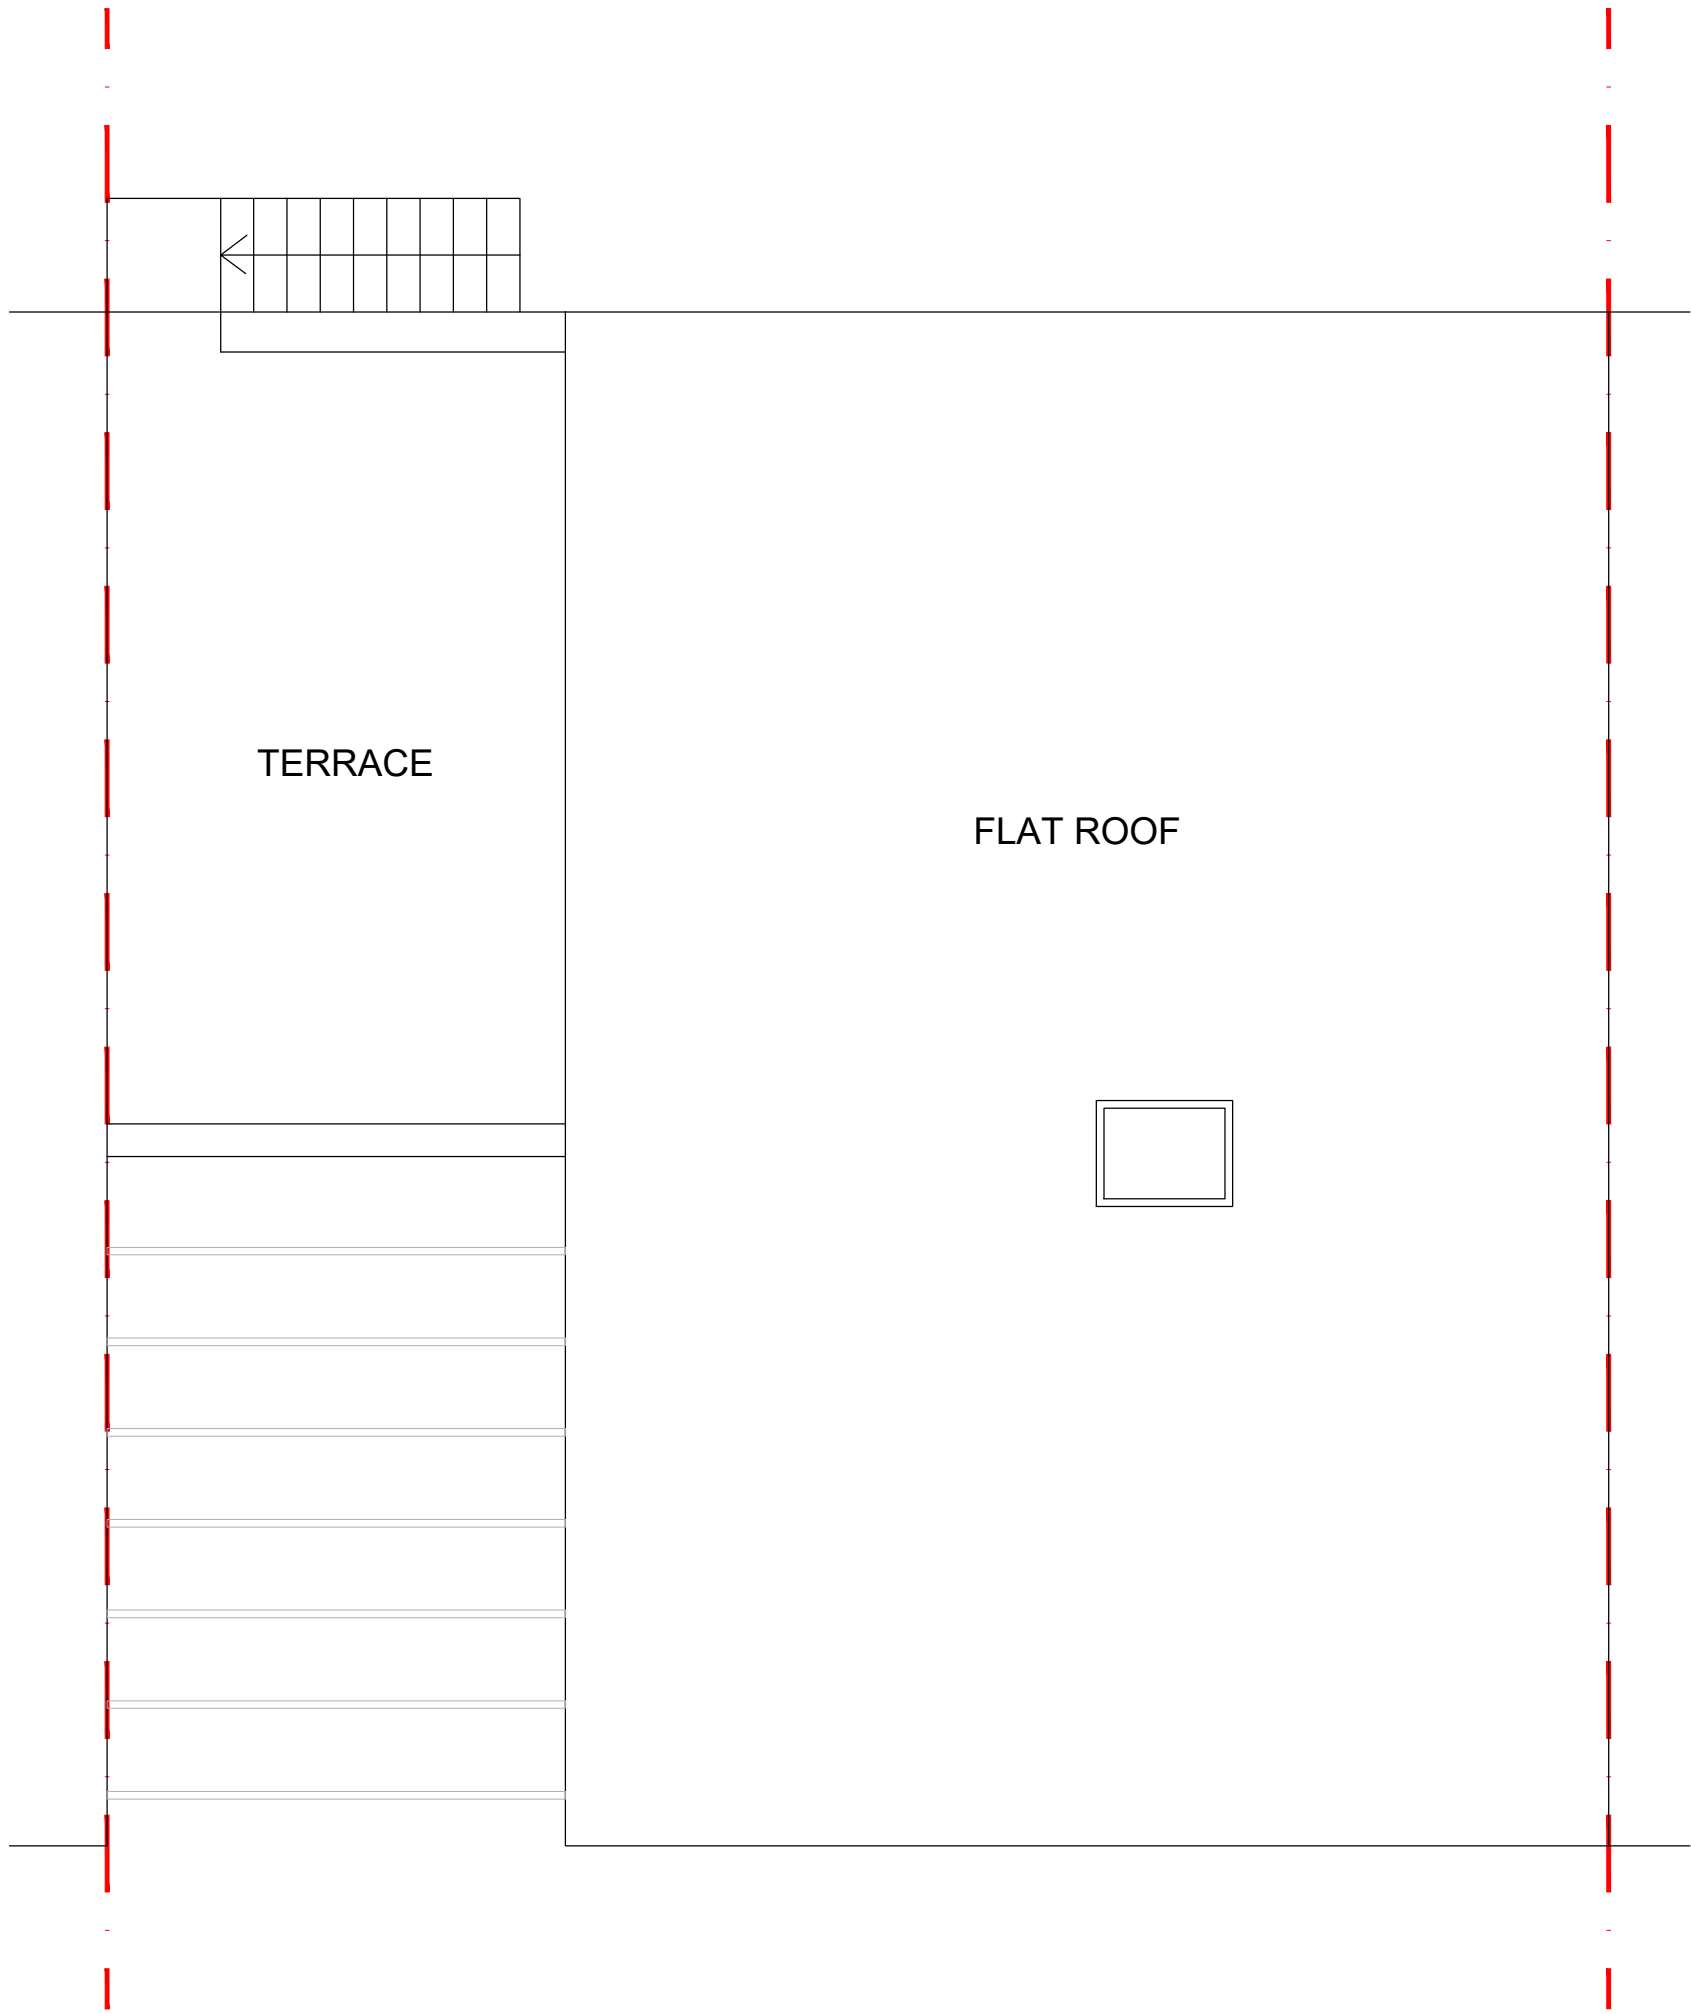 

EXISTING ROOF PLAN

SCALE 1:50 @ A1 & 1:100 @ A3

 

NO.	DR.	INFO
DATE		
REVISION		
PROJECT	61 ORMAN ROAD, LONDON, NW3 4QD	
CLIENT		
DRAWING TITLE	EXISTING FLOOR PLANS	
SCALE	1:50	1:100
SIZE	A1	A3
JOB NO.	202274	
STAGE	P	
DWG NO.	202274.P.101	
REVISION	0	
DATE	OCTOBER 2022	
DRAWN	MB	
CHECKED	MB	