

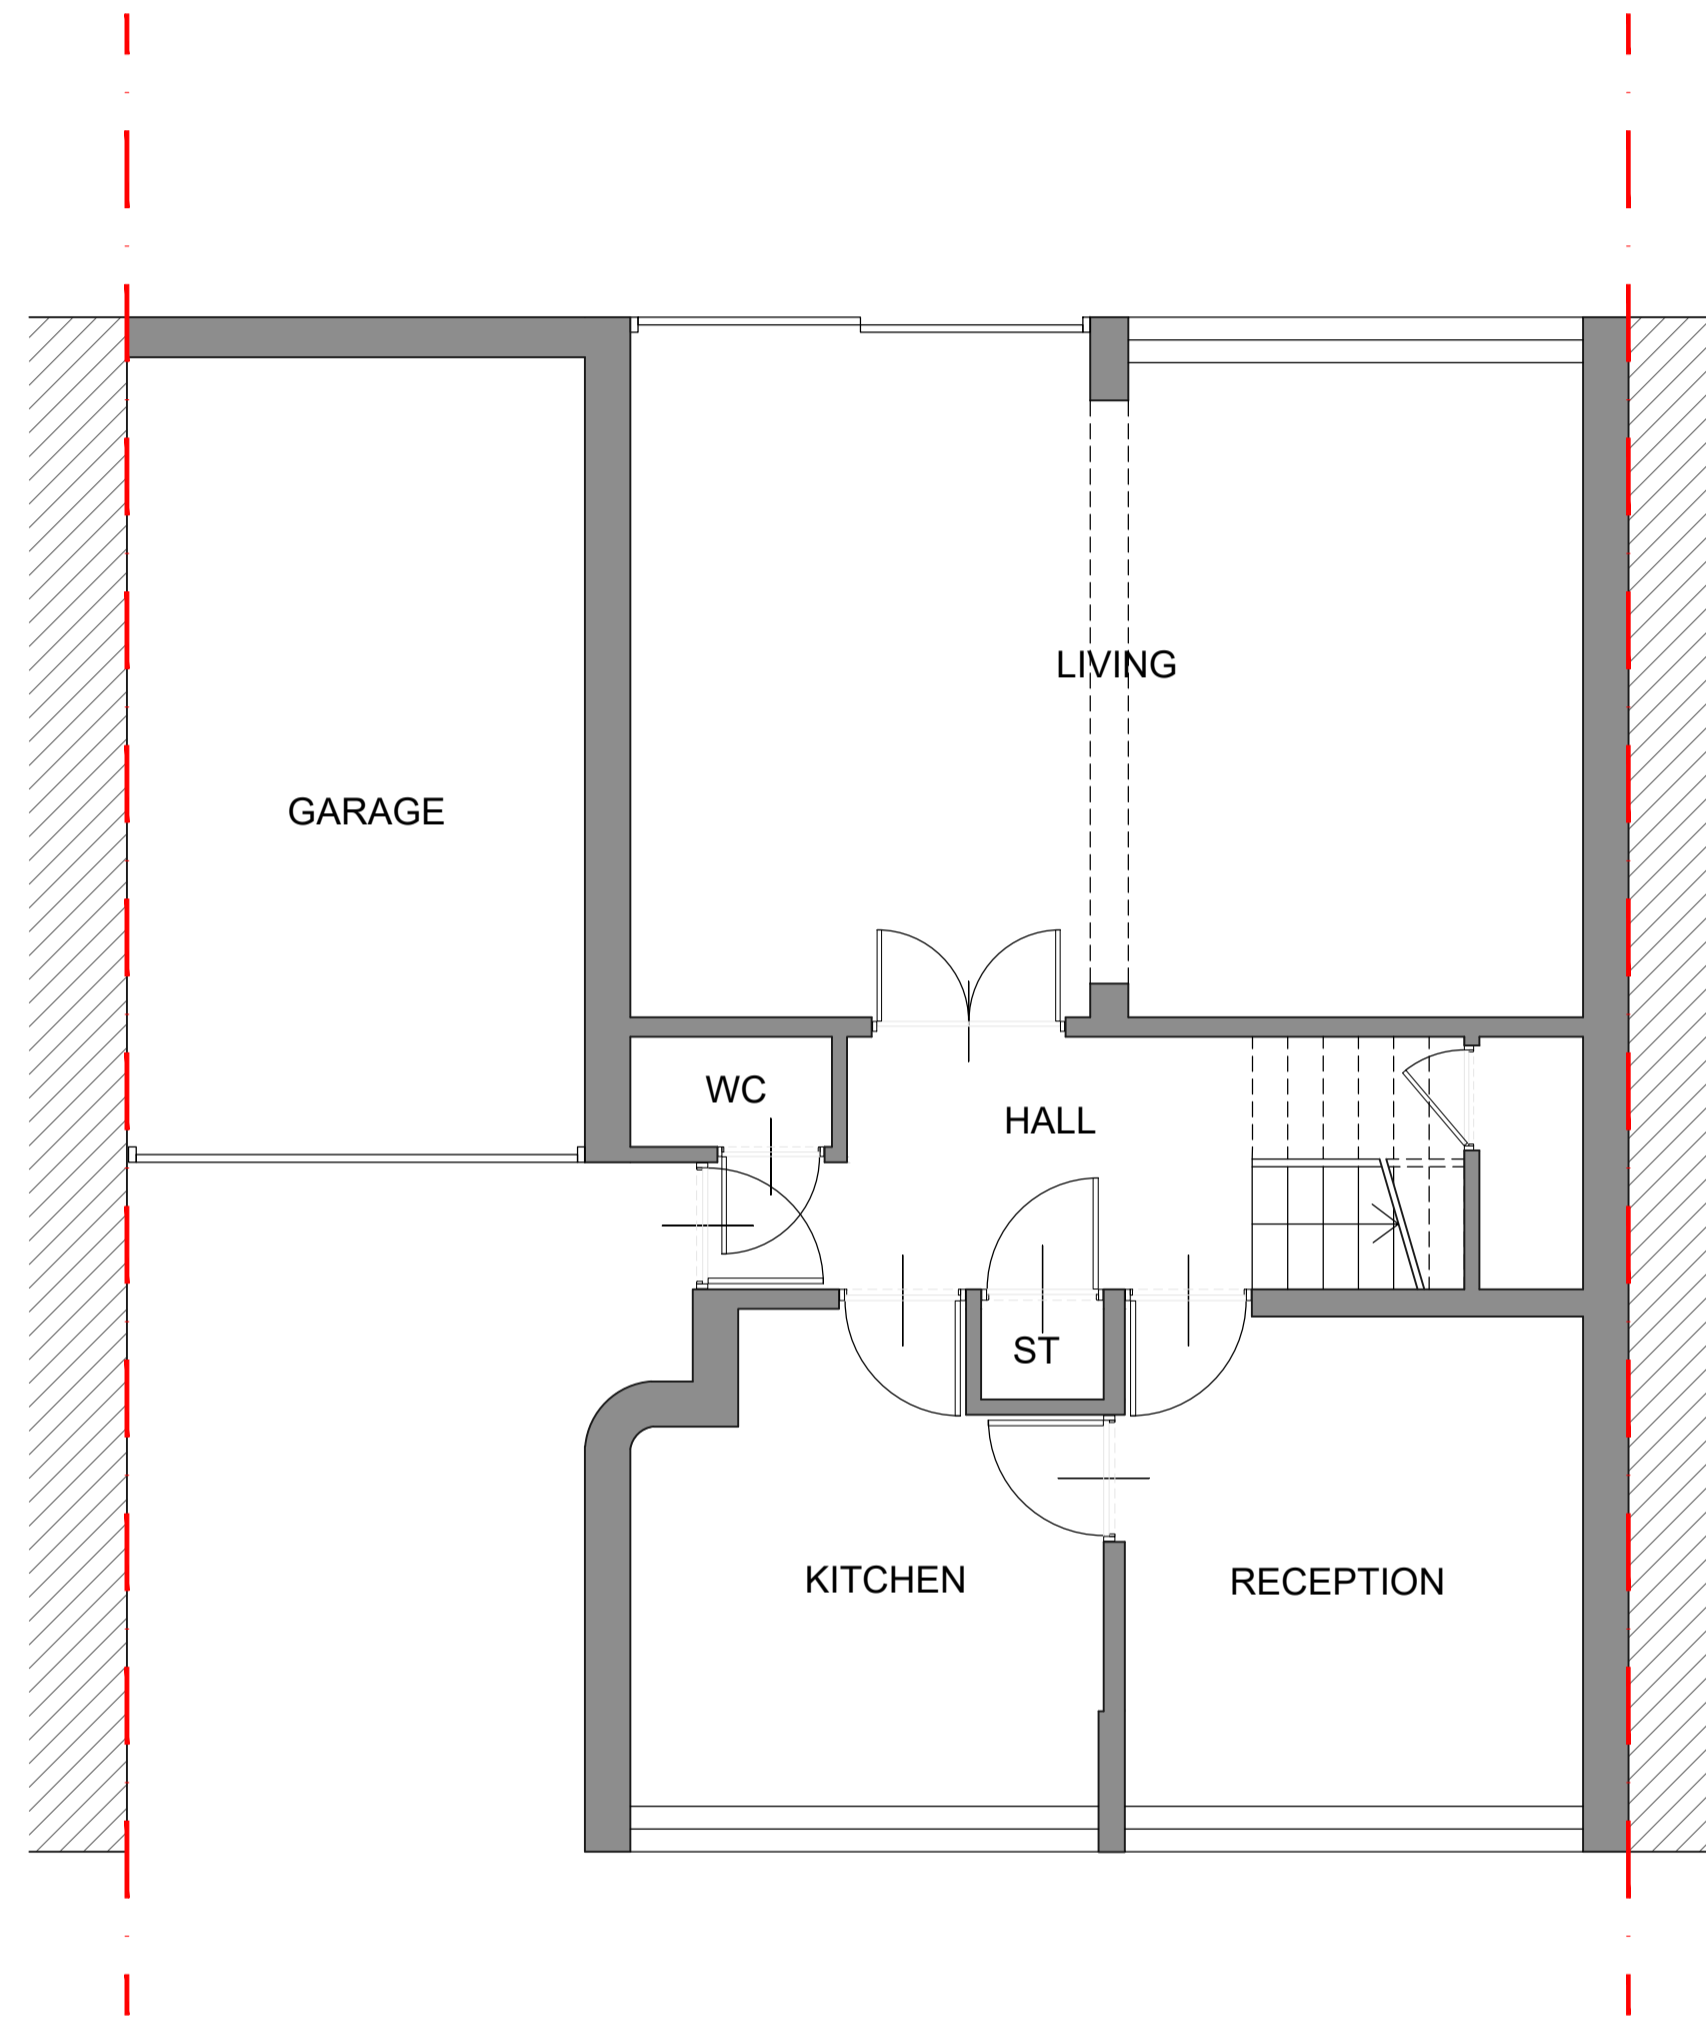


NOTES
 THIS DRAWING IS THE SUBJECT OF
 COPYRIGHT AND DESIGN RIGHTS
 AND SHALL NOT BE REPRODUCED,
 LOANED, COPIED OR SUBMITTED
 TO ANY OTHER PARTY WITHOUT
 CONSENT.

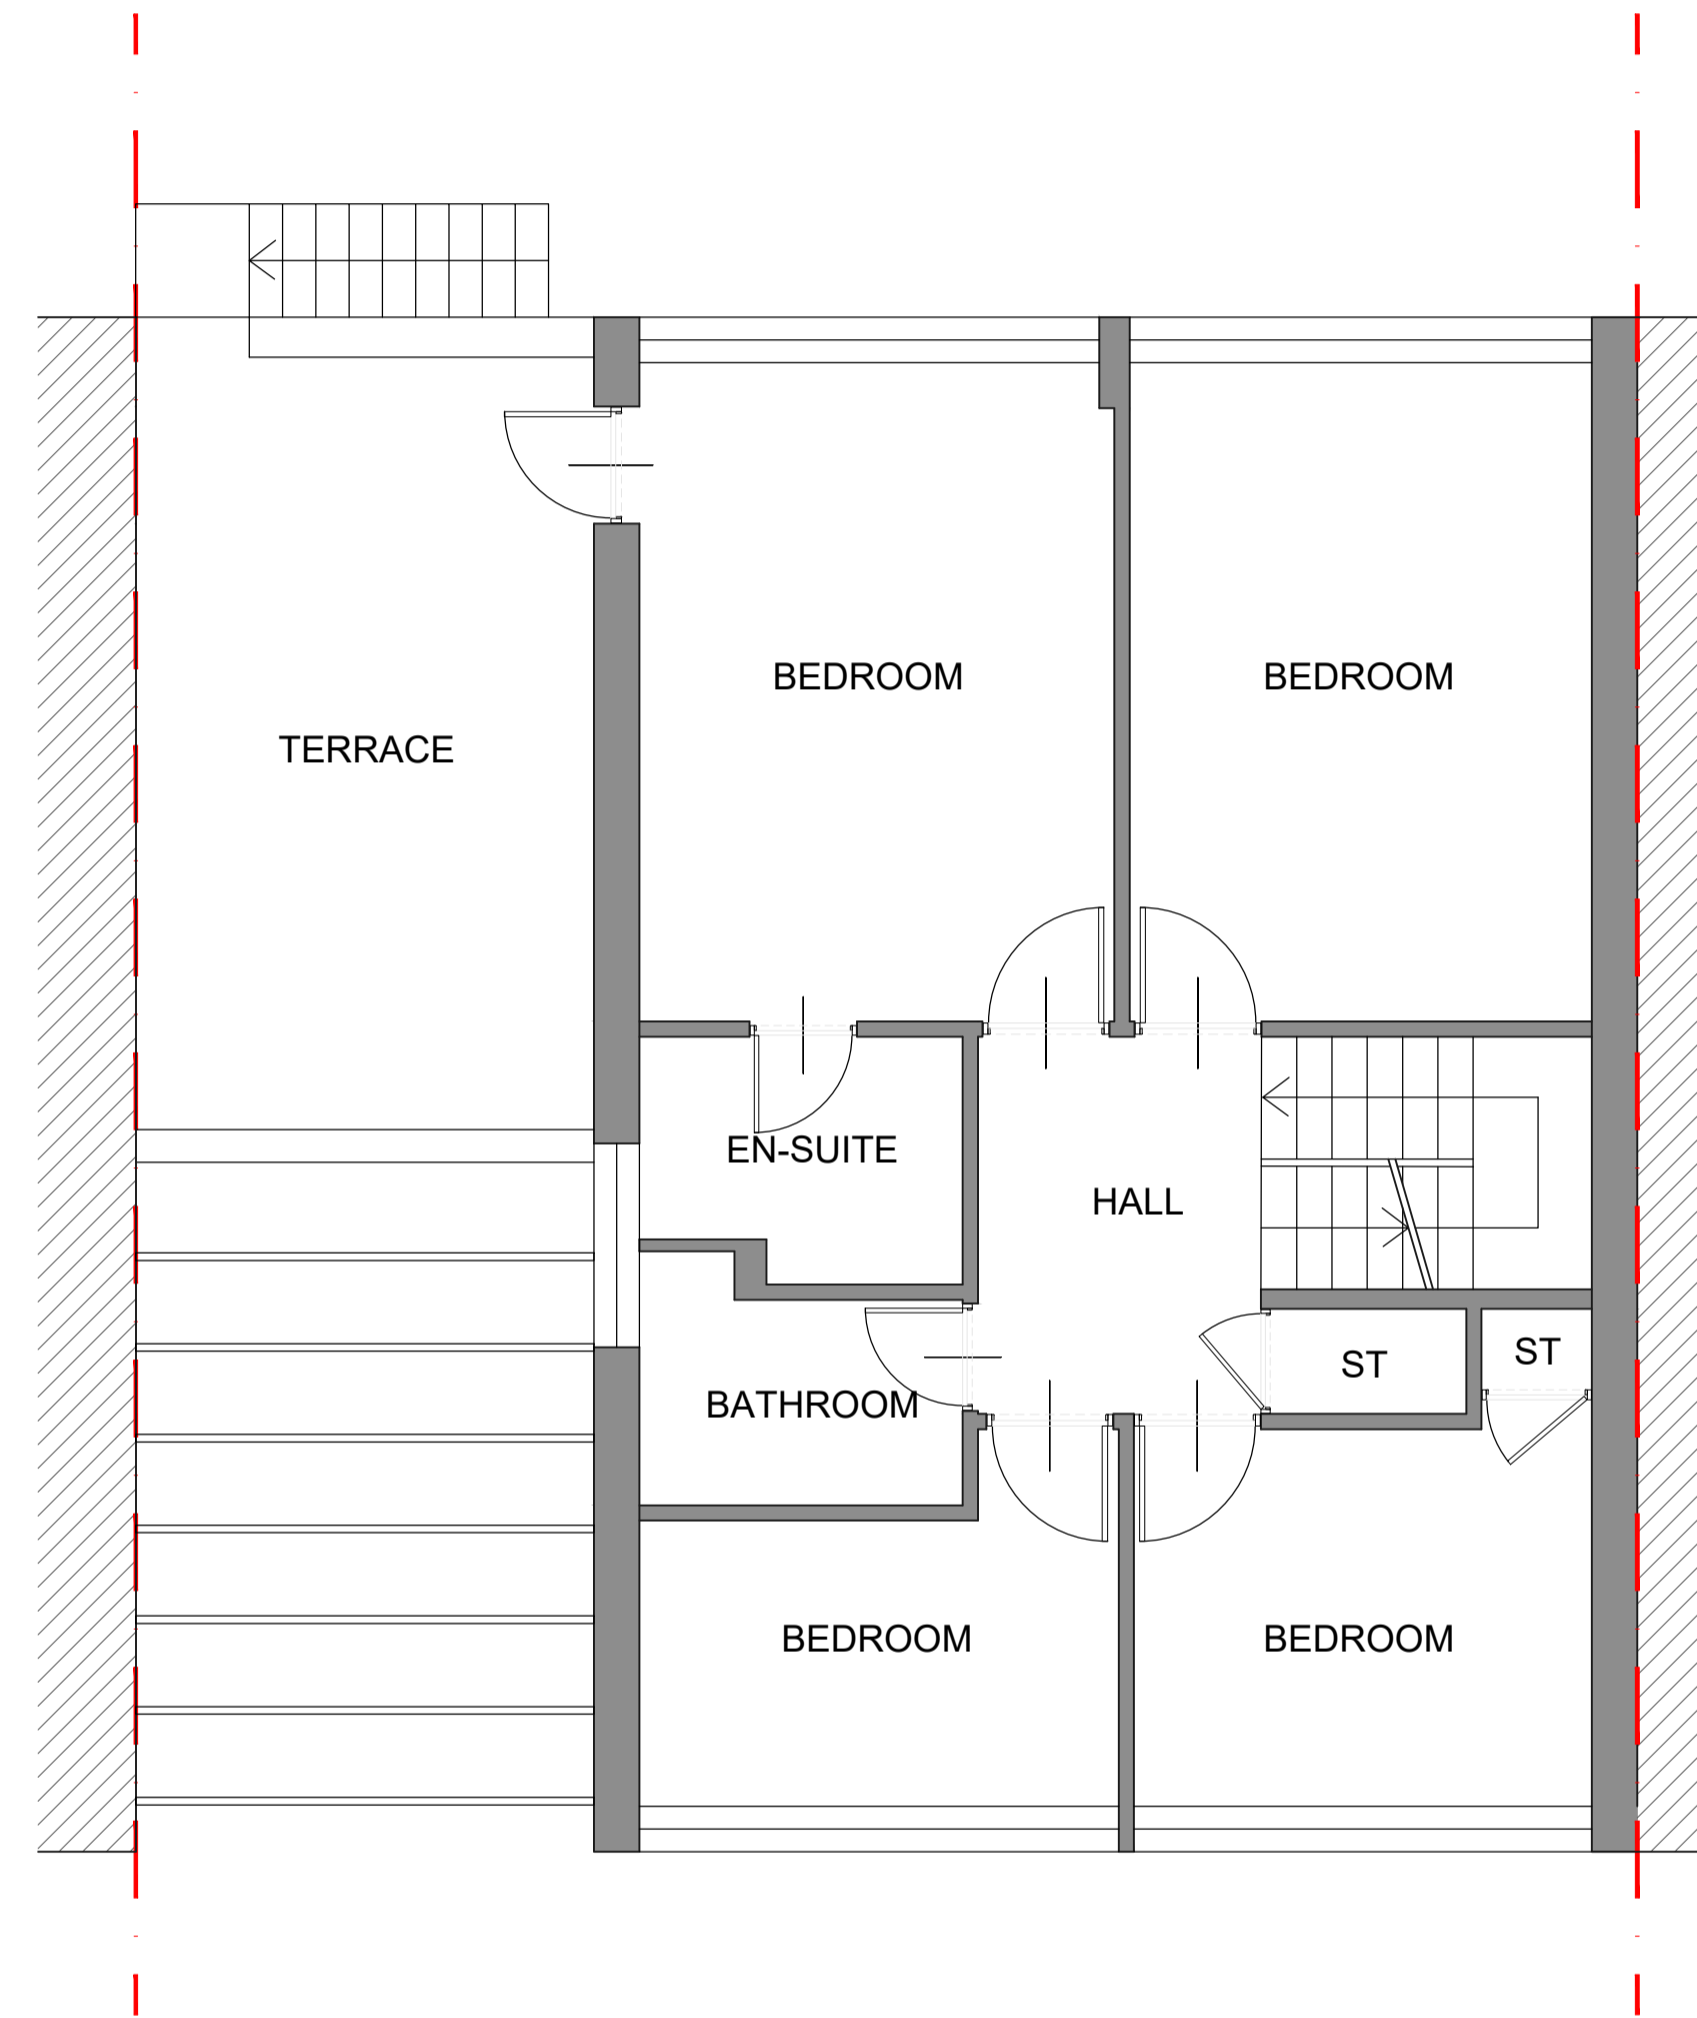


PROPOSED GROUND FLOOR PLAN

SCALE 1:50 @ A1 & 1:100 @ A3

 

PROPOSED FIRST FLOOR PLAN

SCALE 1:50 @ A1 & 1:100 @ A3

 

NO. DR. INFO
 DATE

REVISION

PROJECT
 61 ORMAN ROAD,
 LONDON,
 NW3 4QD

CLIENT

DRAWING TITLE

PROPOSED
 GROUND AND FIRST FLOOR PLANS

SCALE 1:50 1:100

SIZE A1 A3

JOB NO. 202274

STAGE P

DWG NO. 202274.P.102

REVISION 0

DATE OCTOBER 2022

DRAWN MB

CHECKED MB



ARCHITECTS
 1 Manor Drive, London, N20 0DZ
 michael@atelier41architects.co.uk
 phone: 0 7399 409 190