

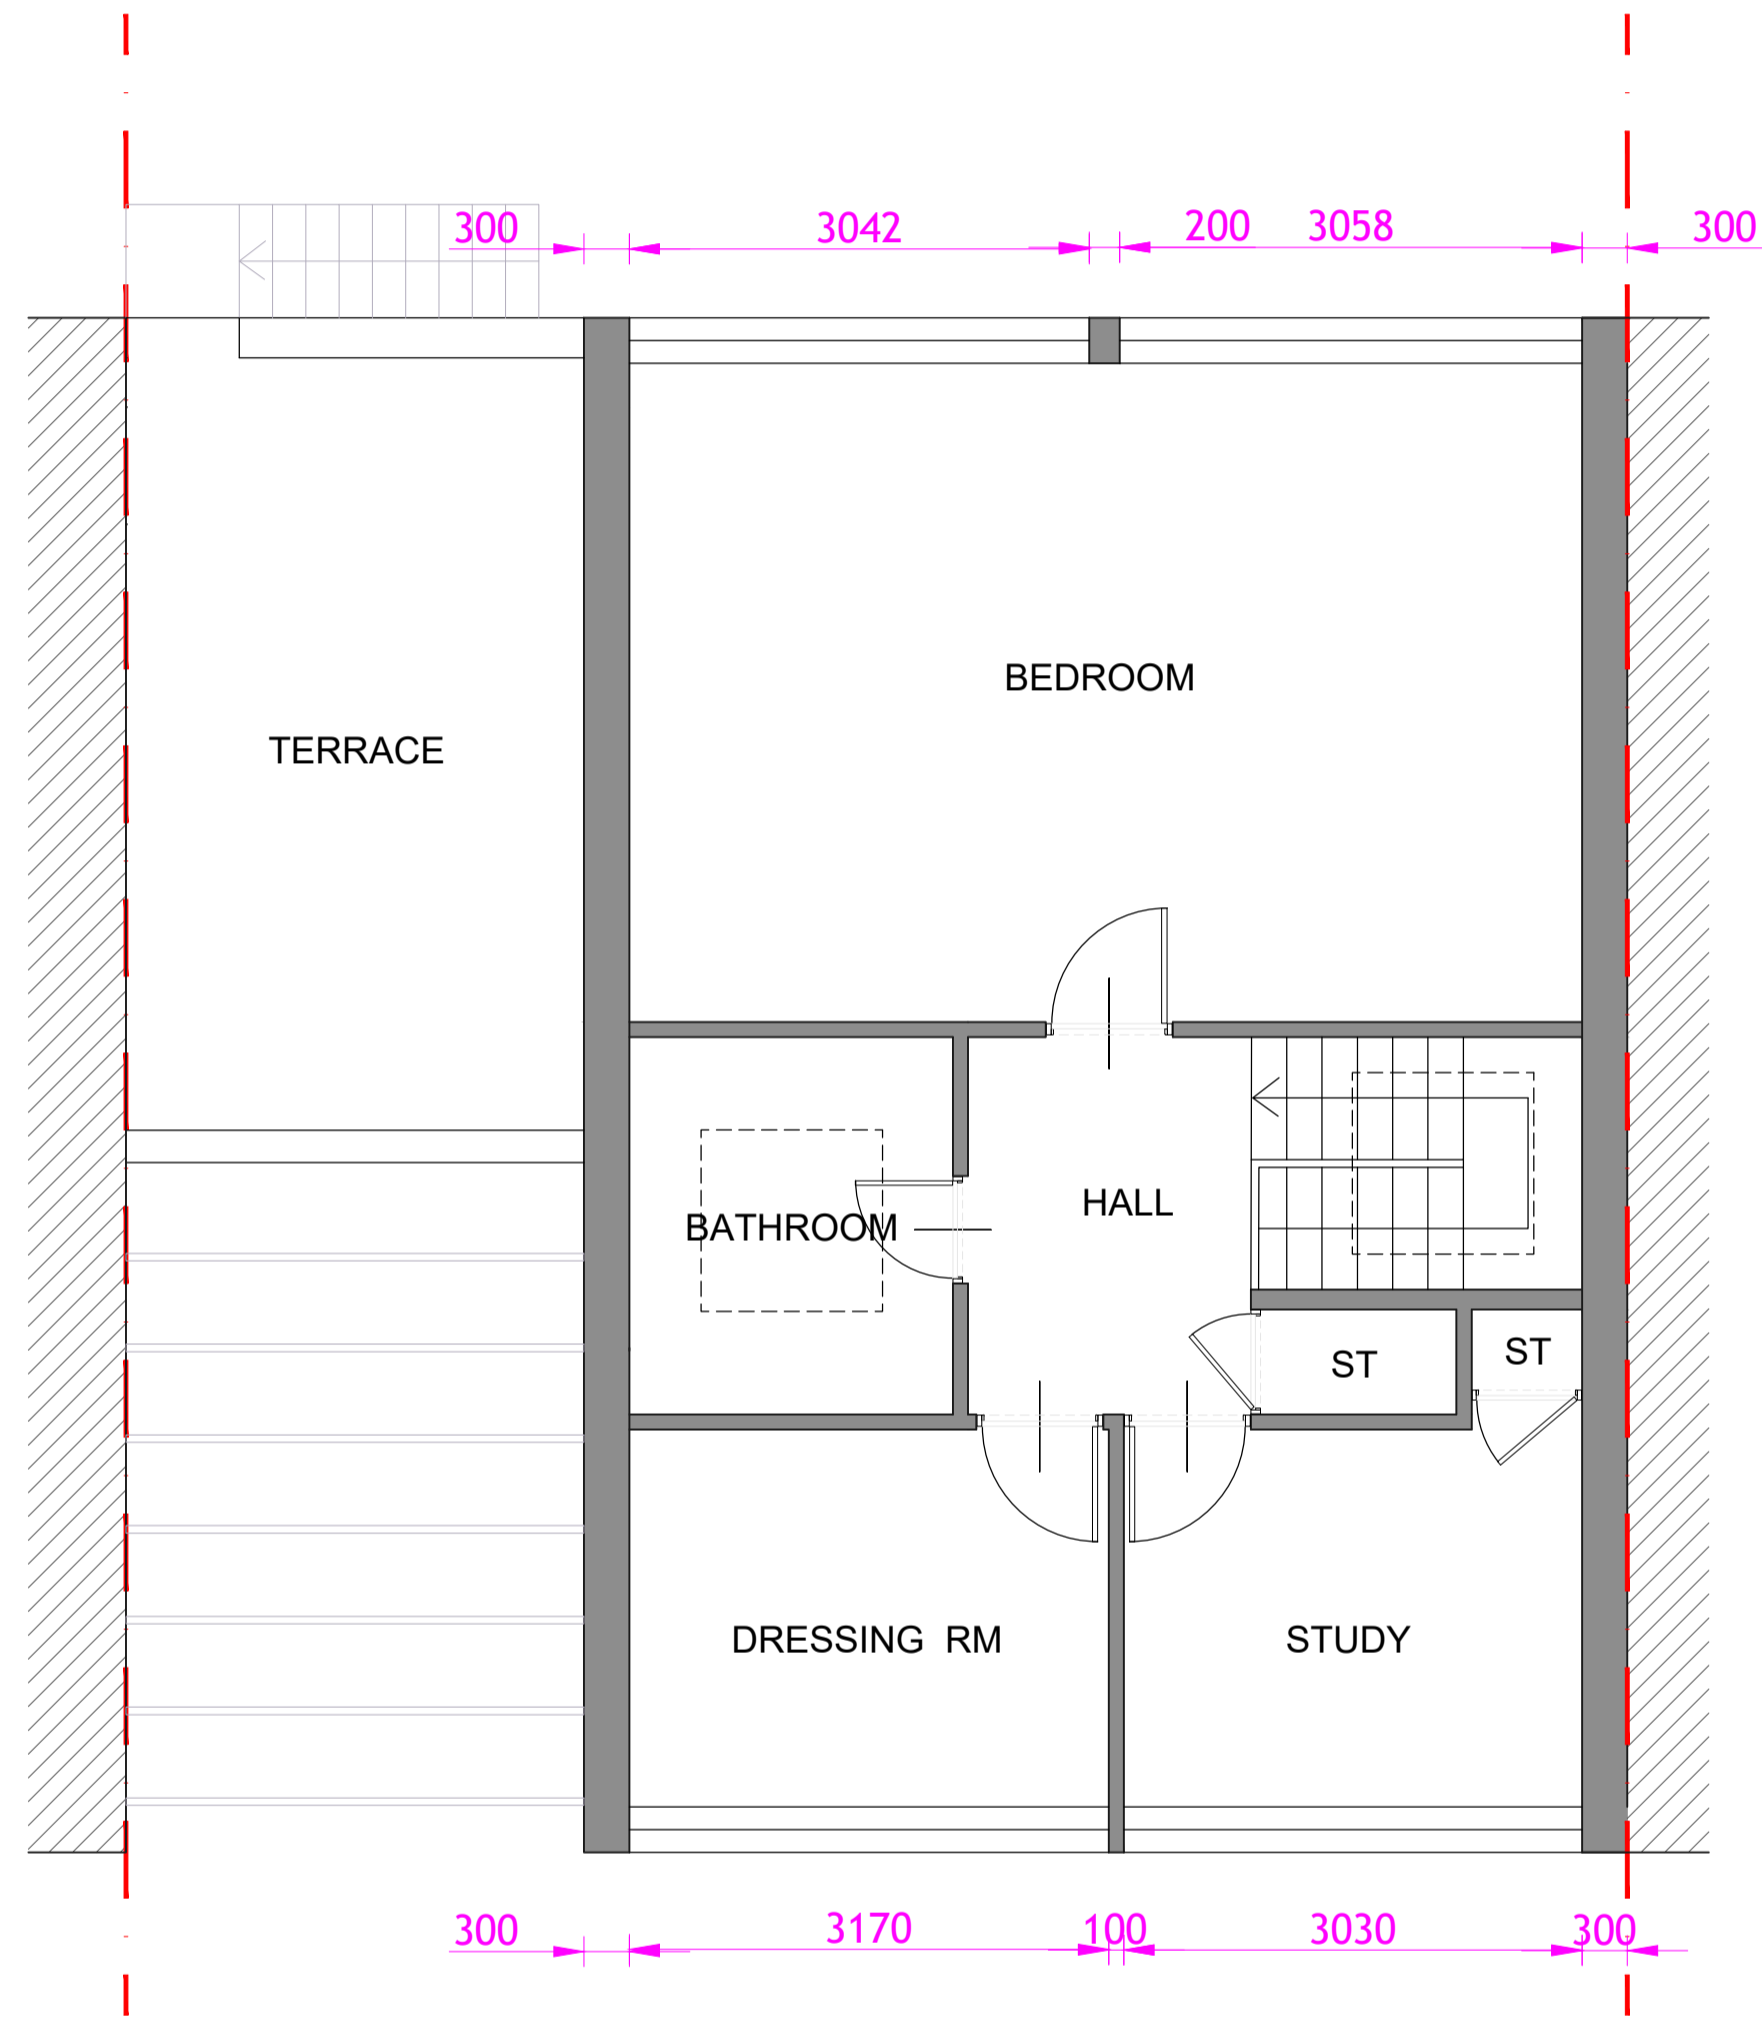


NOTES
 THIS DRAWING IS THE SUBJECT OF
 COPYRIGHT AND DESIGN RIGHTS
 AND SHALL NOT BE REPRODUCED,
 LOANED, COPIED OR SUBMITTED
 TO ANY OTHER PARTY WITHOUT
 CONSENT.

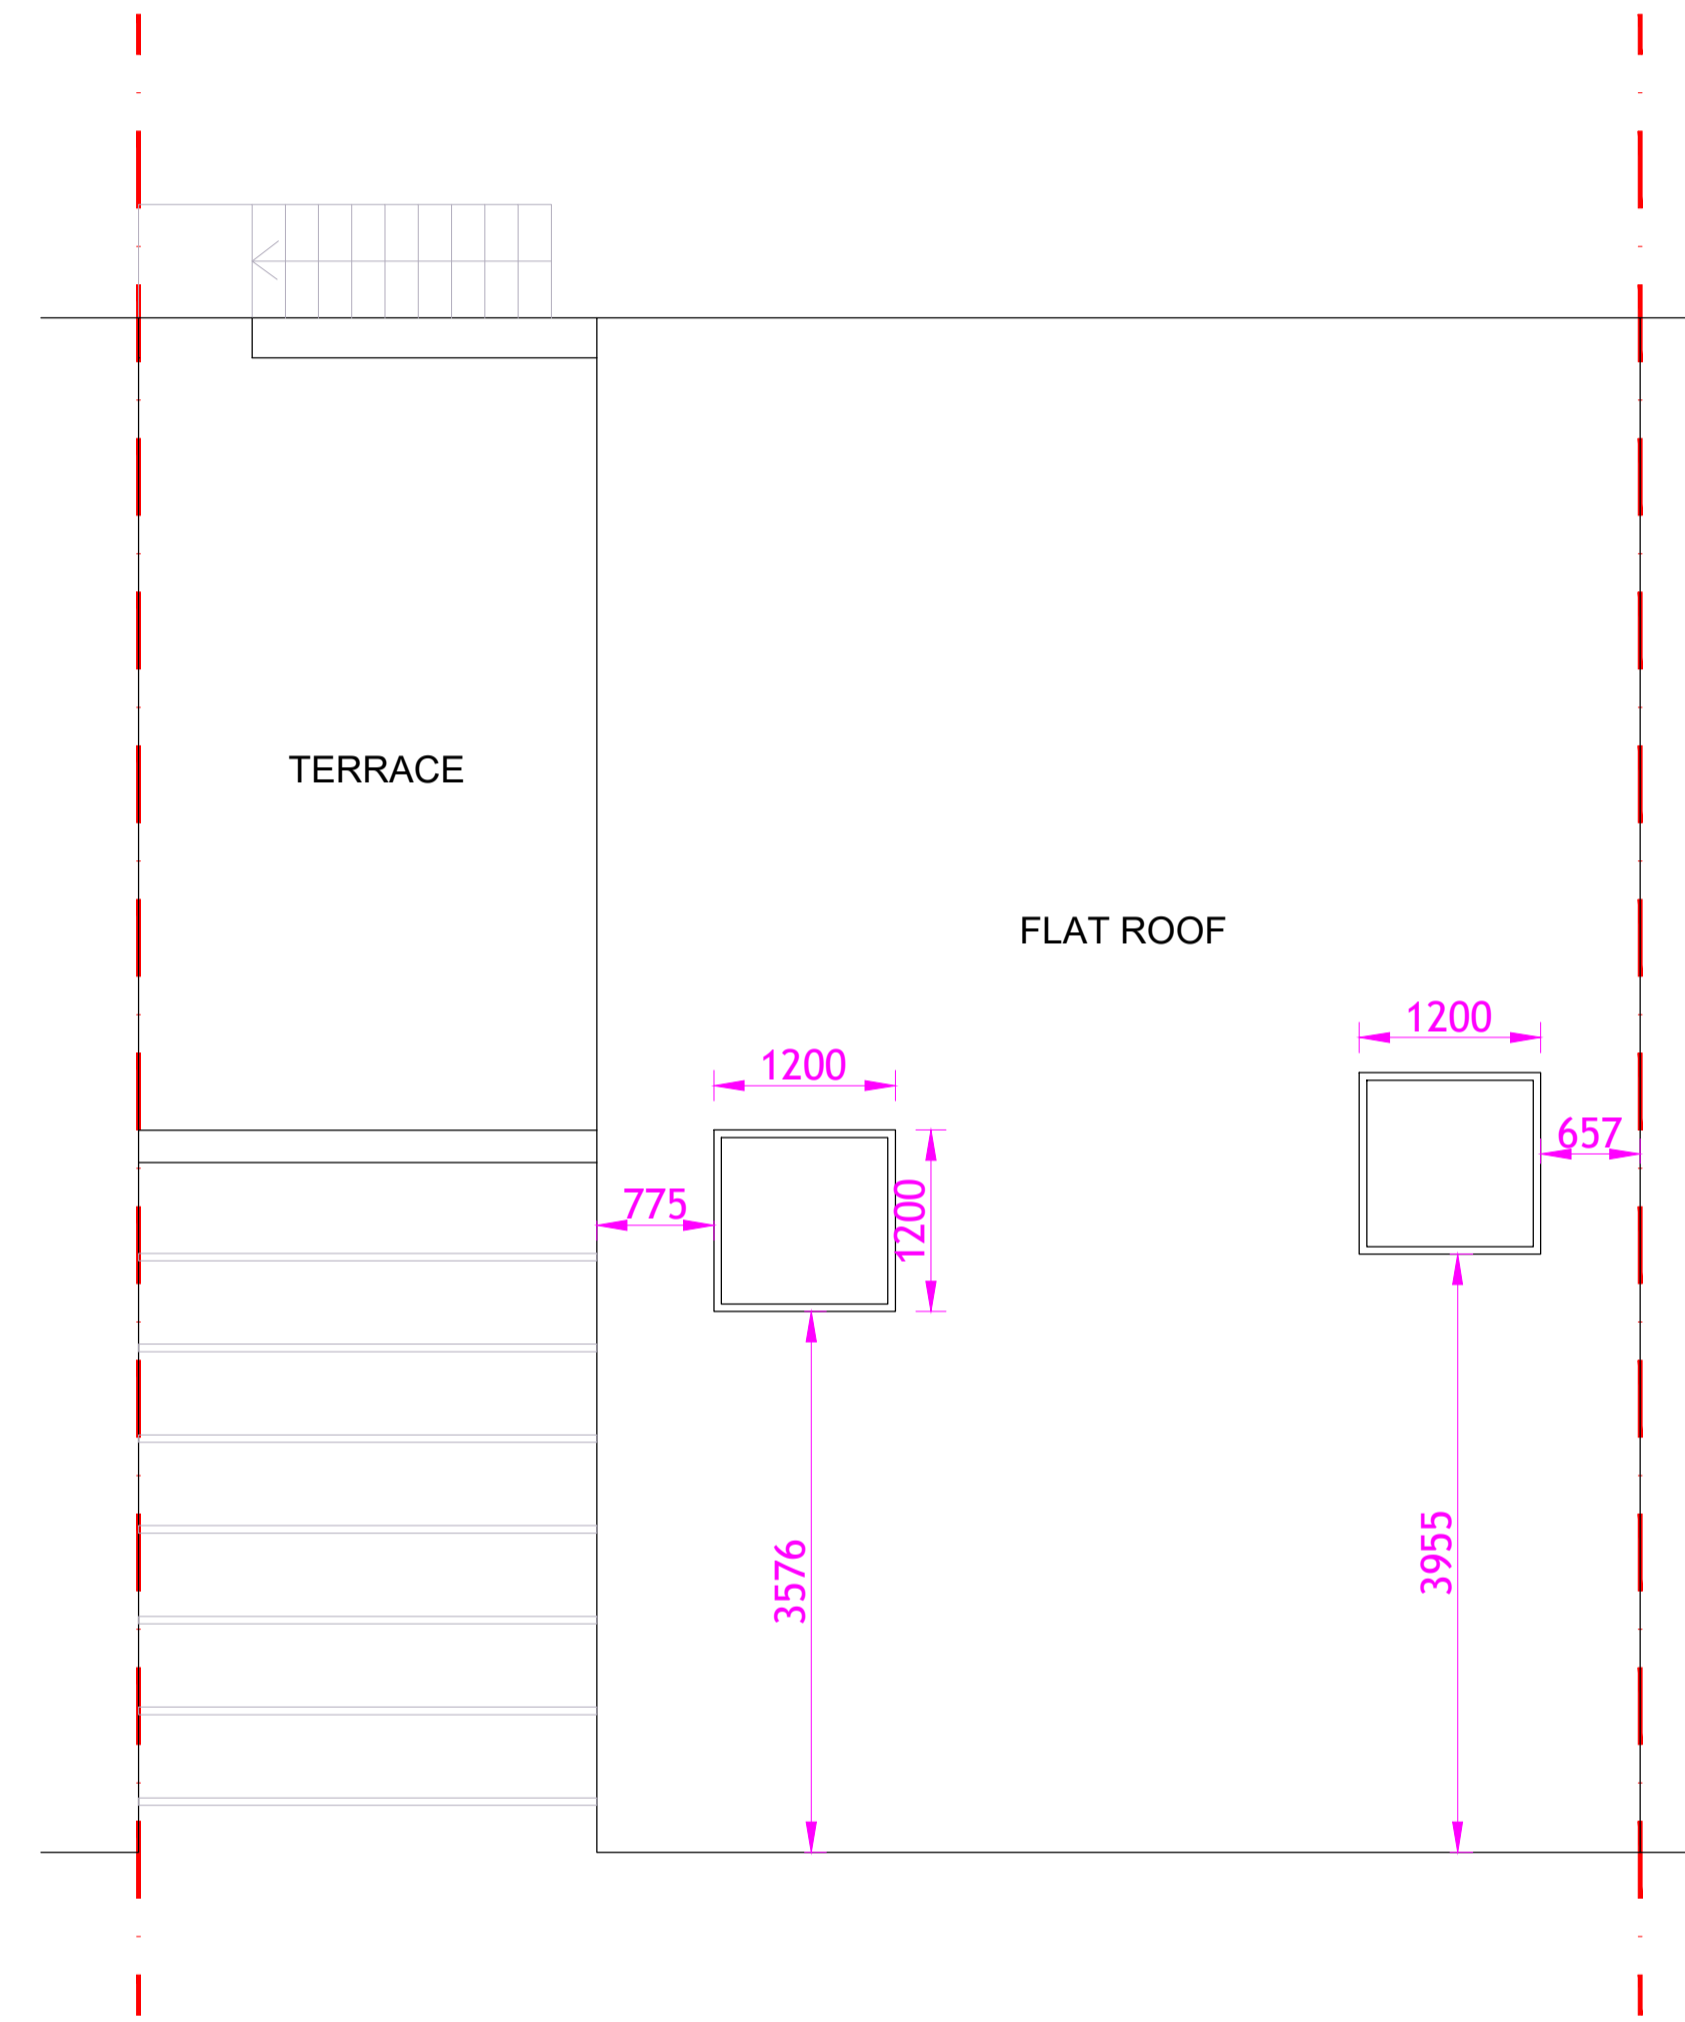


PROPOSED SECOND FLOOR PLAN

SCALE 1:50 @ A1 & 1:100 @ A3

 

PROPOSED ROOF PLAN

SCALE 1:50 @ A1 & 1:100 @ A3

 

NO. DR. INFO
 DATE

REVISION

PROJECT
 61 ORMAN ROAD,
 LONDON,
 NW3 4QD

CLIENT

DRAWING TITLE
 PROPOSED
 SECOND FLOOR AND ROOF PLANS

SCALE	1:50	1:100
SIZE	A1	A3
JOB NO.	202274	
STAGE	P	
DWG NO.	202274.P.103	
REVISION	0	
DATE	OCTOBER 2022	
DRAWN	MB	
CHECKED	MB	