

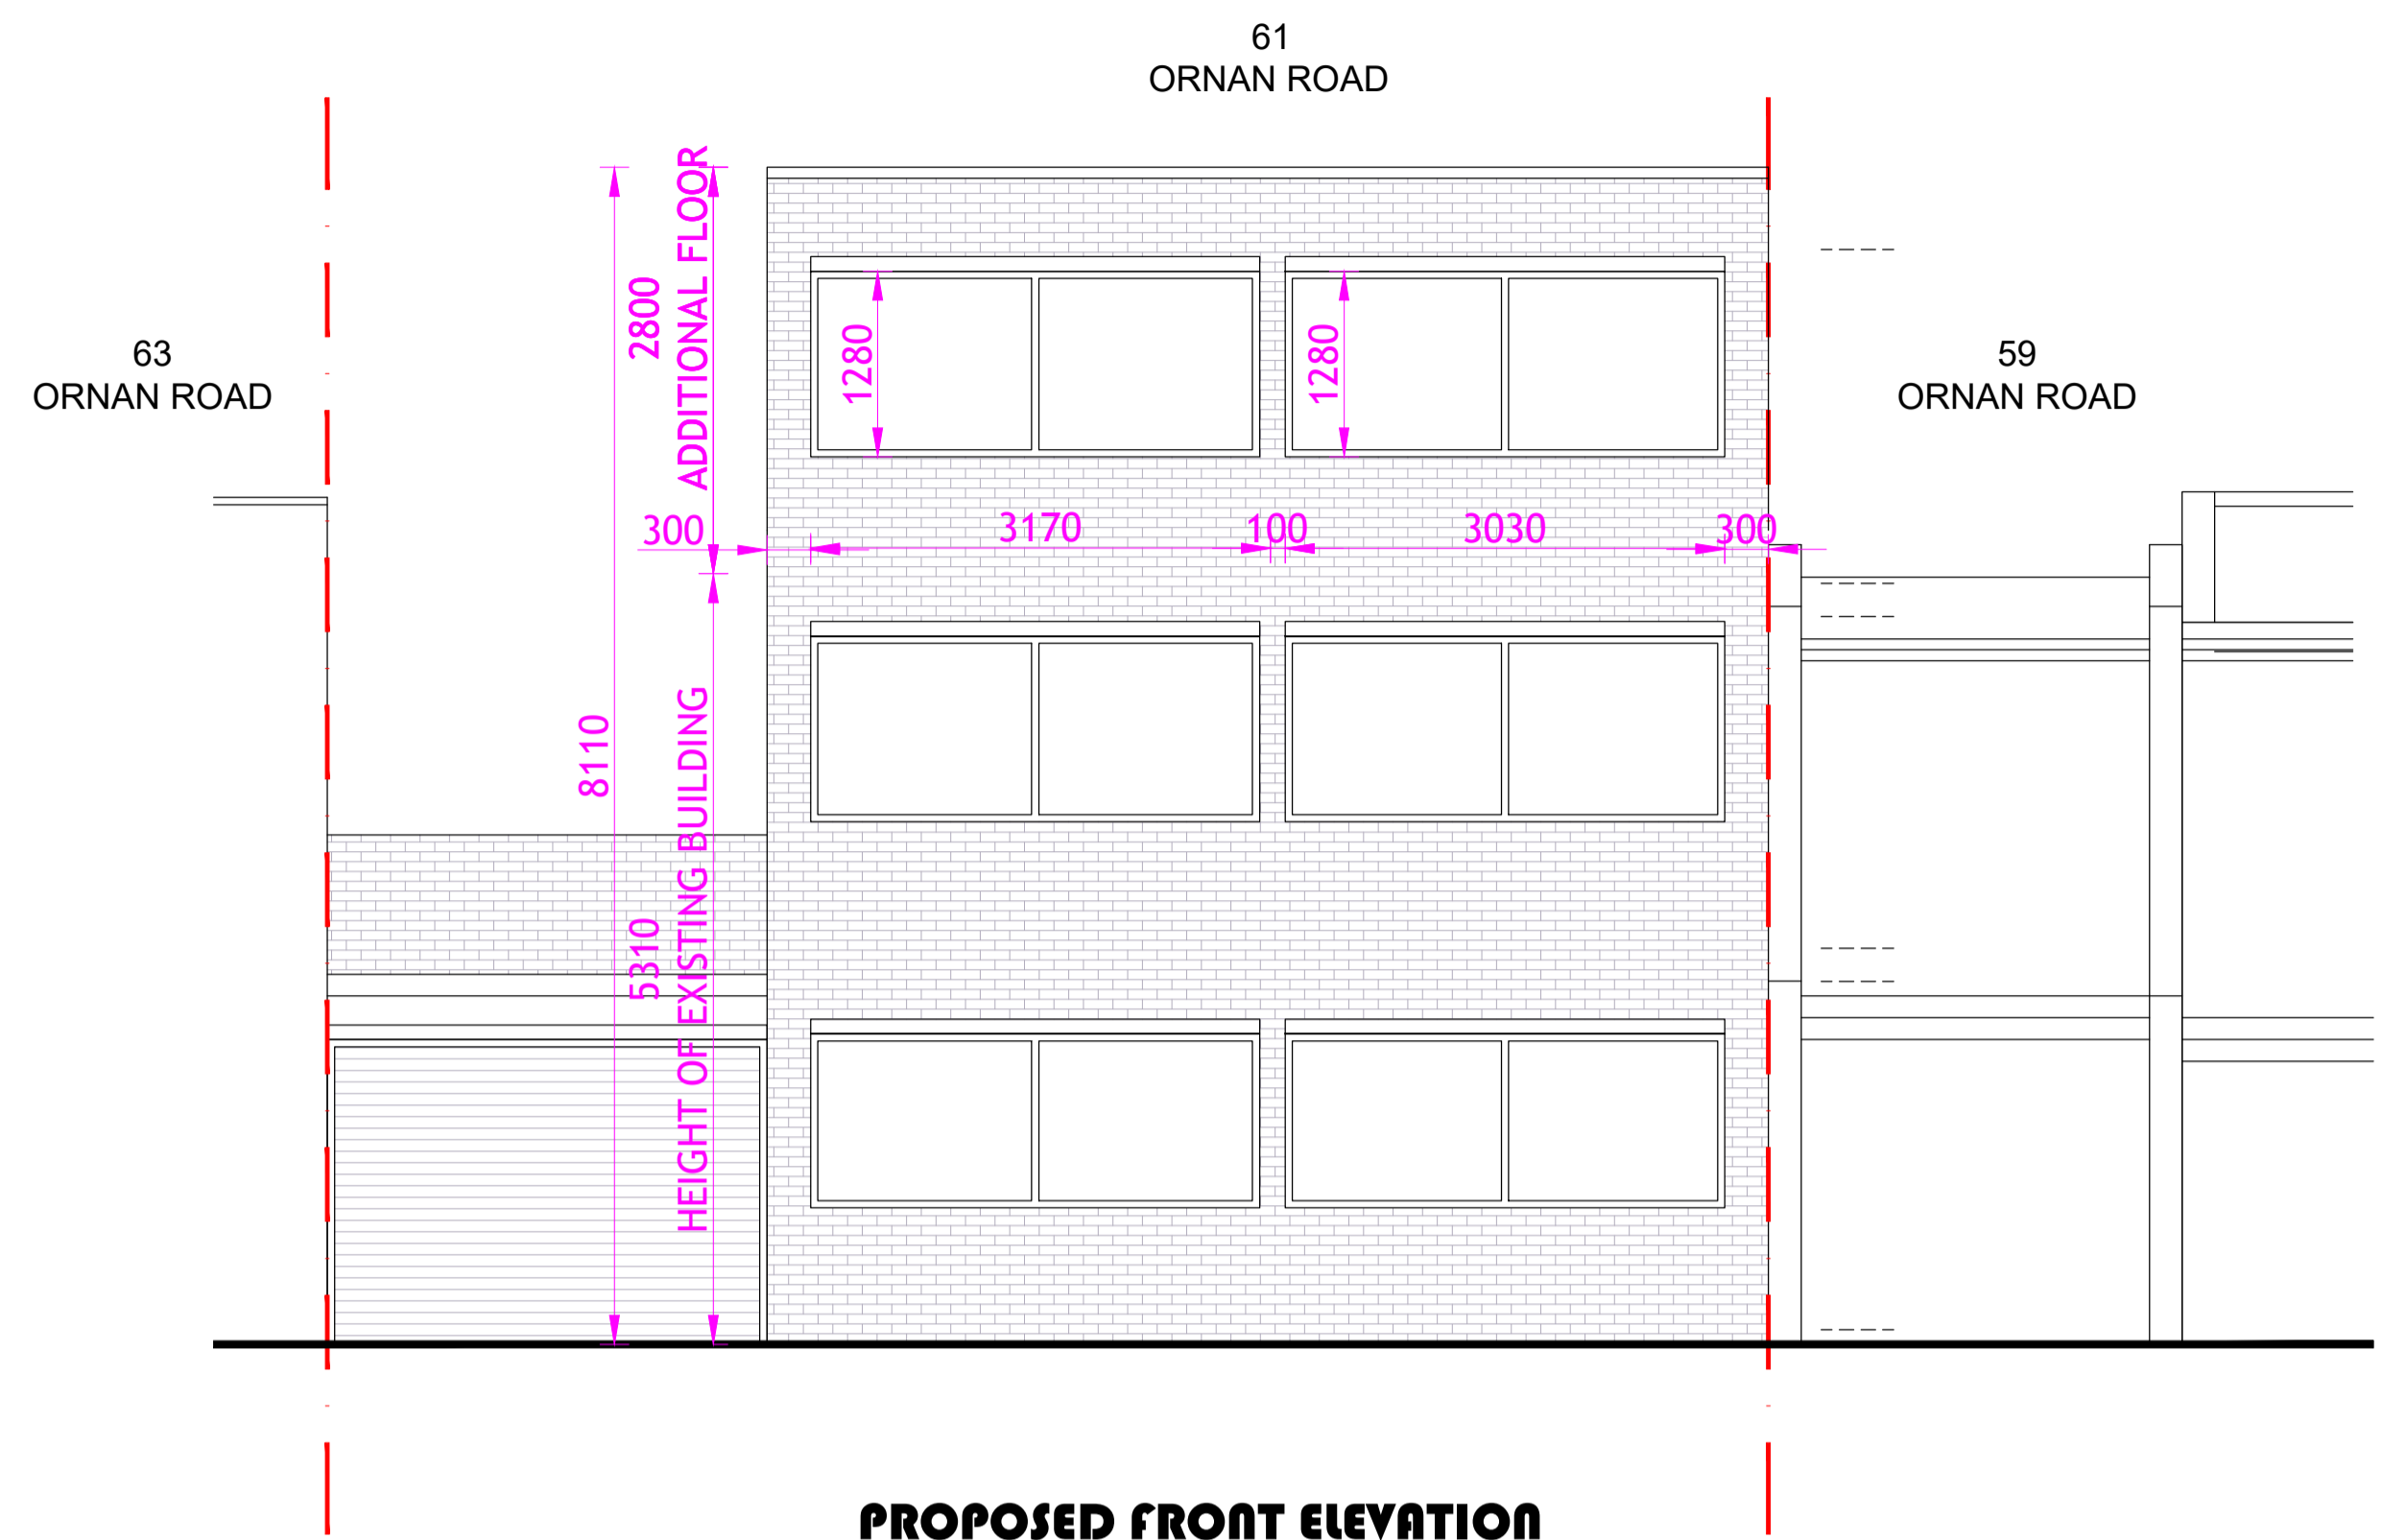




NOTES
 THIS DRAWING IS THE SUBJECT OF
 COPYRIGHT AND DESIGN RIGHTS
 AND SHALL NOT BE REPRODUCED,
 LOANED, COPIED OR SUBMITTED
 TO ANY OTHER PARTY WITHOUT
 CONSENT.

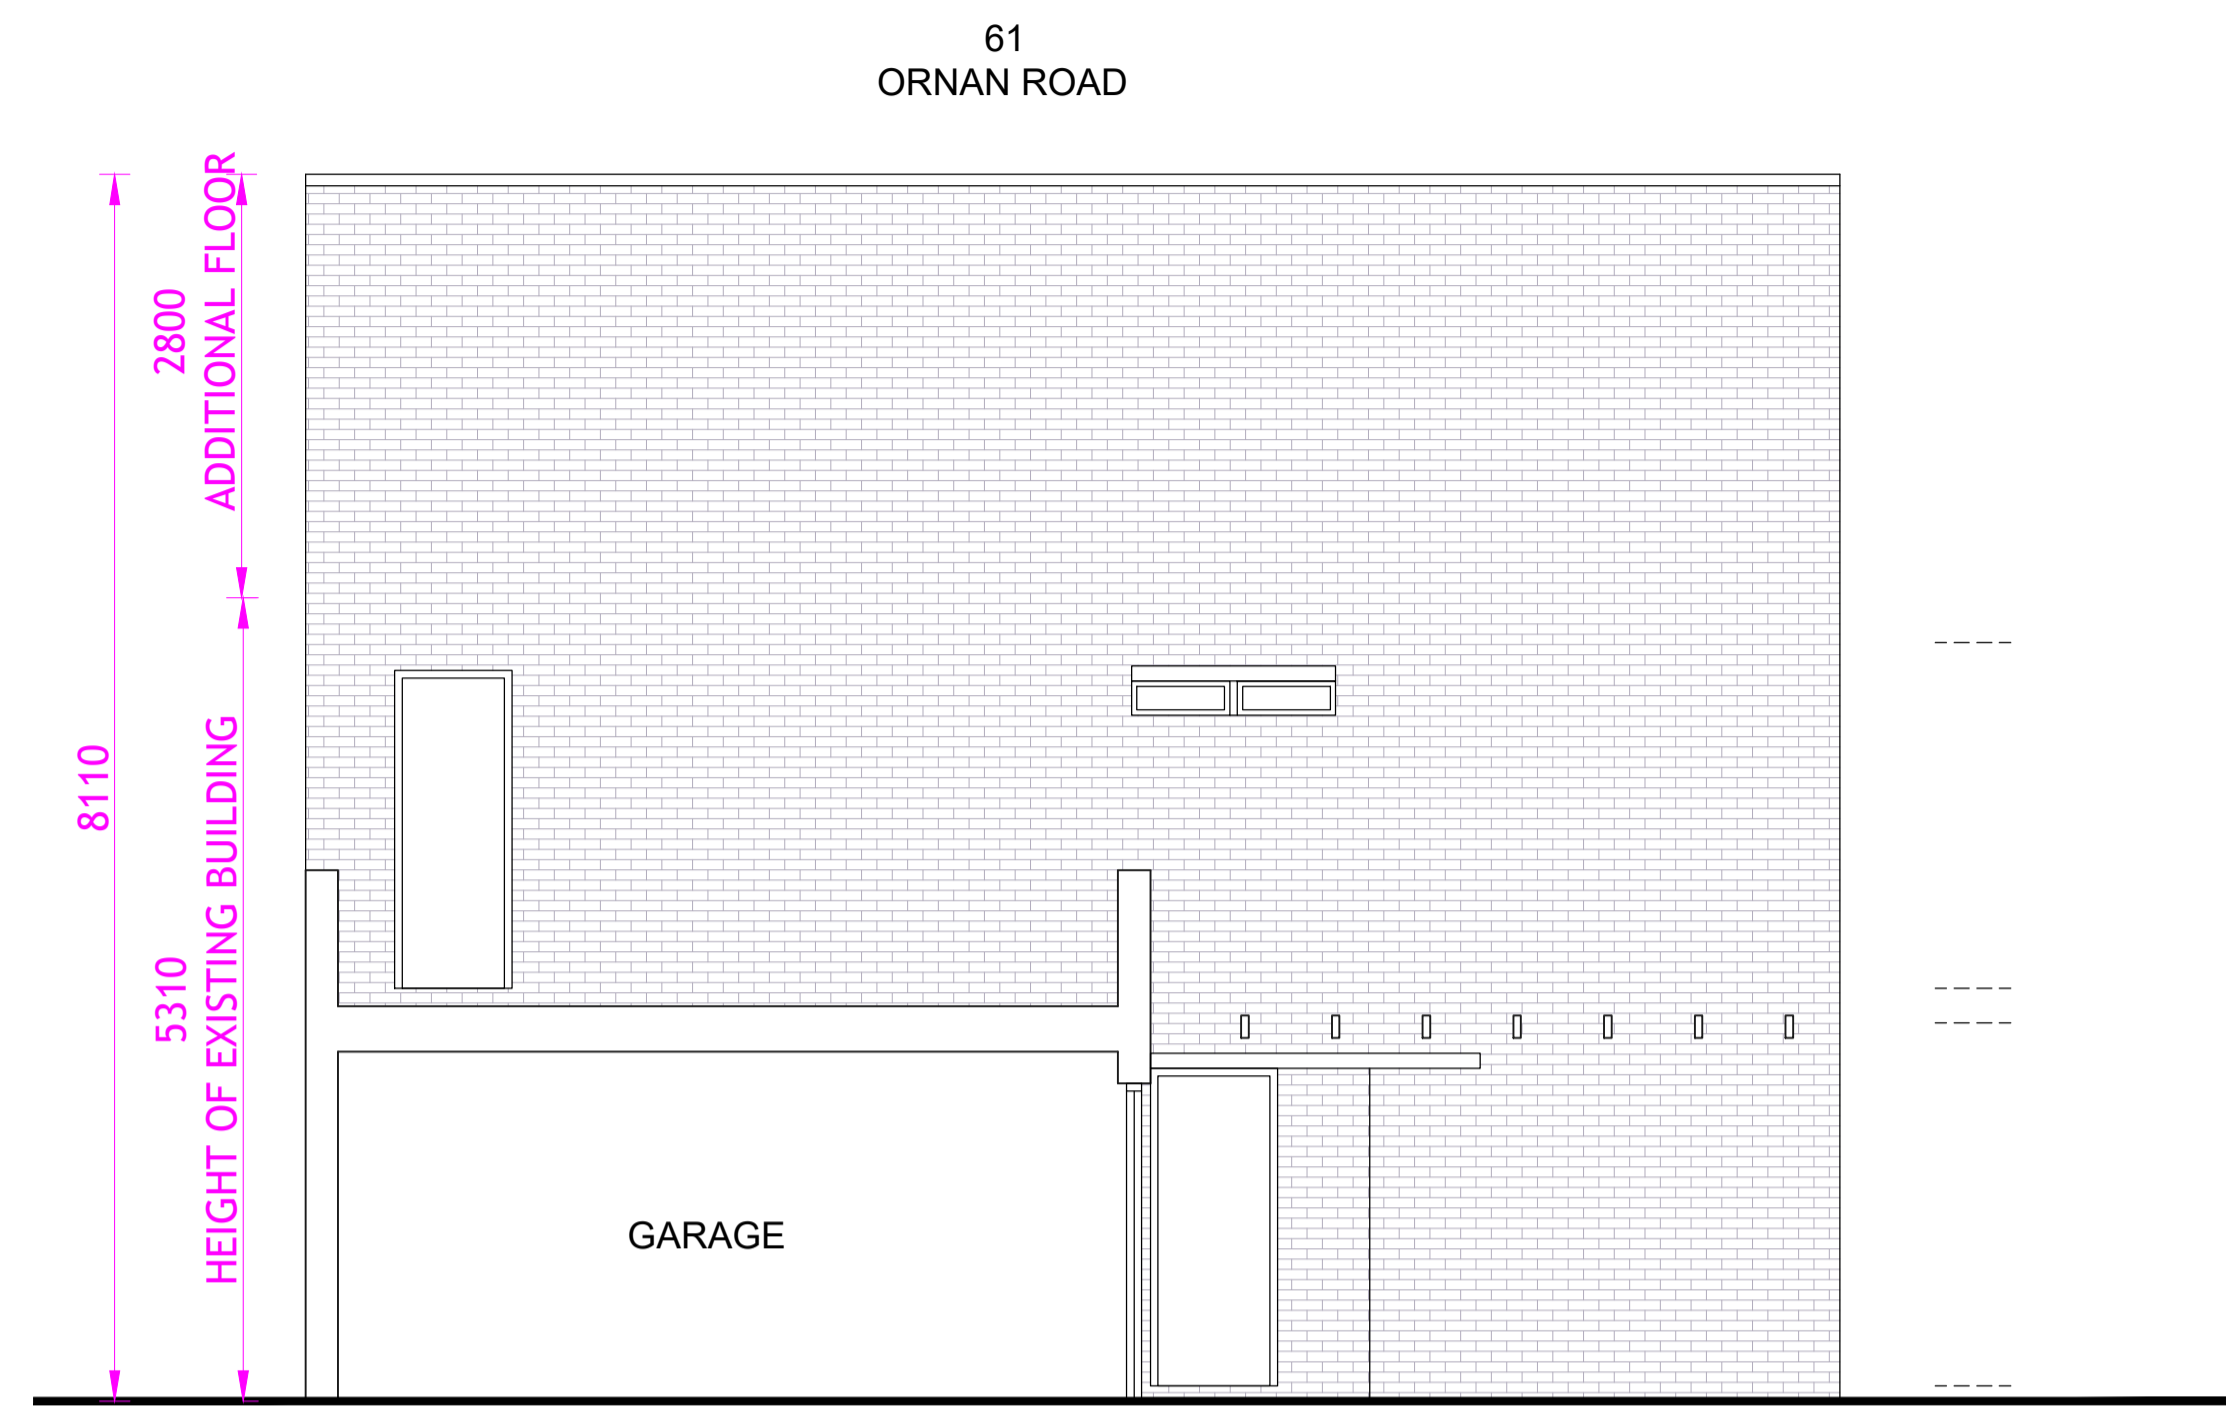



PROPOSED FRONT ELEVATION
 SCALE 1:50 @ A1 & 1:100 @ A3

 


PROPOSED SIDE ELEVATION I
 SCALE 1:50 @ A1 & 1:100 @ A3

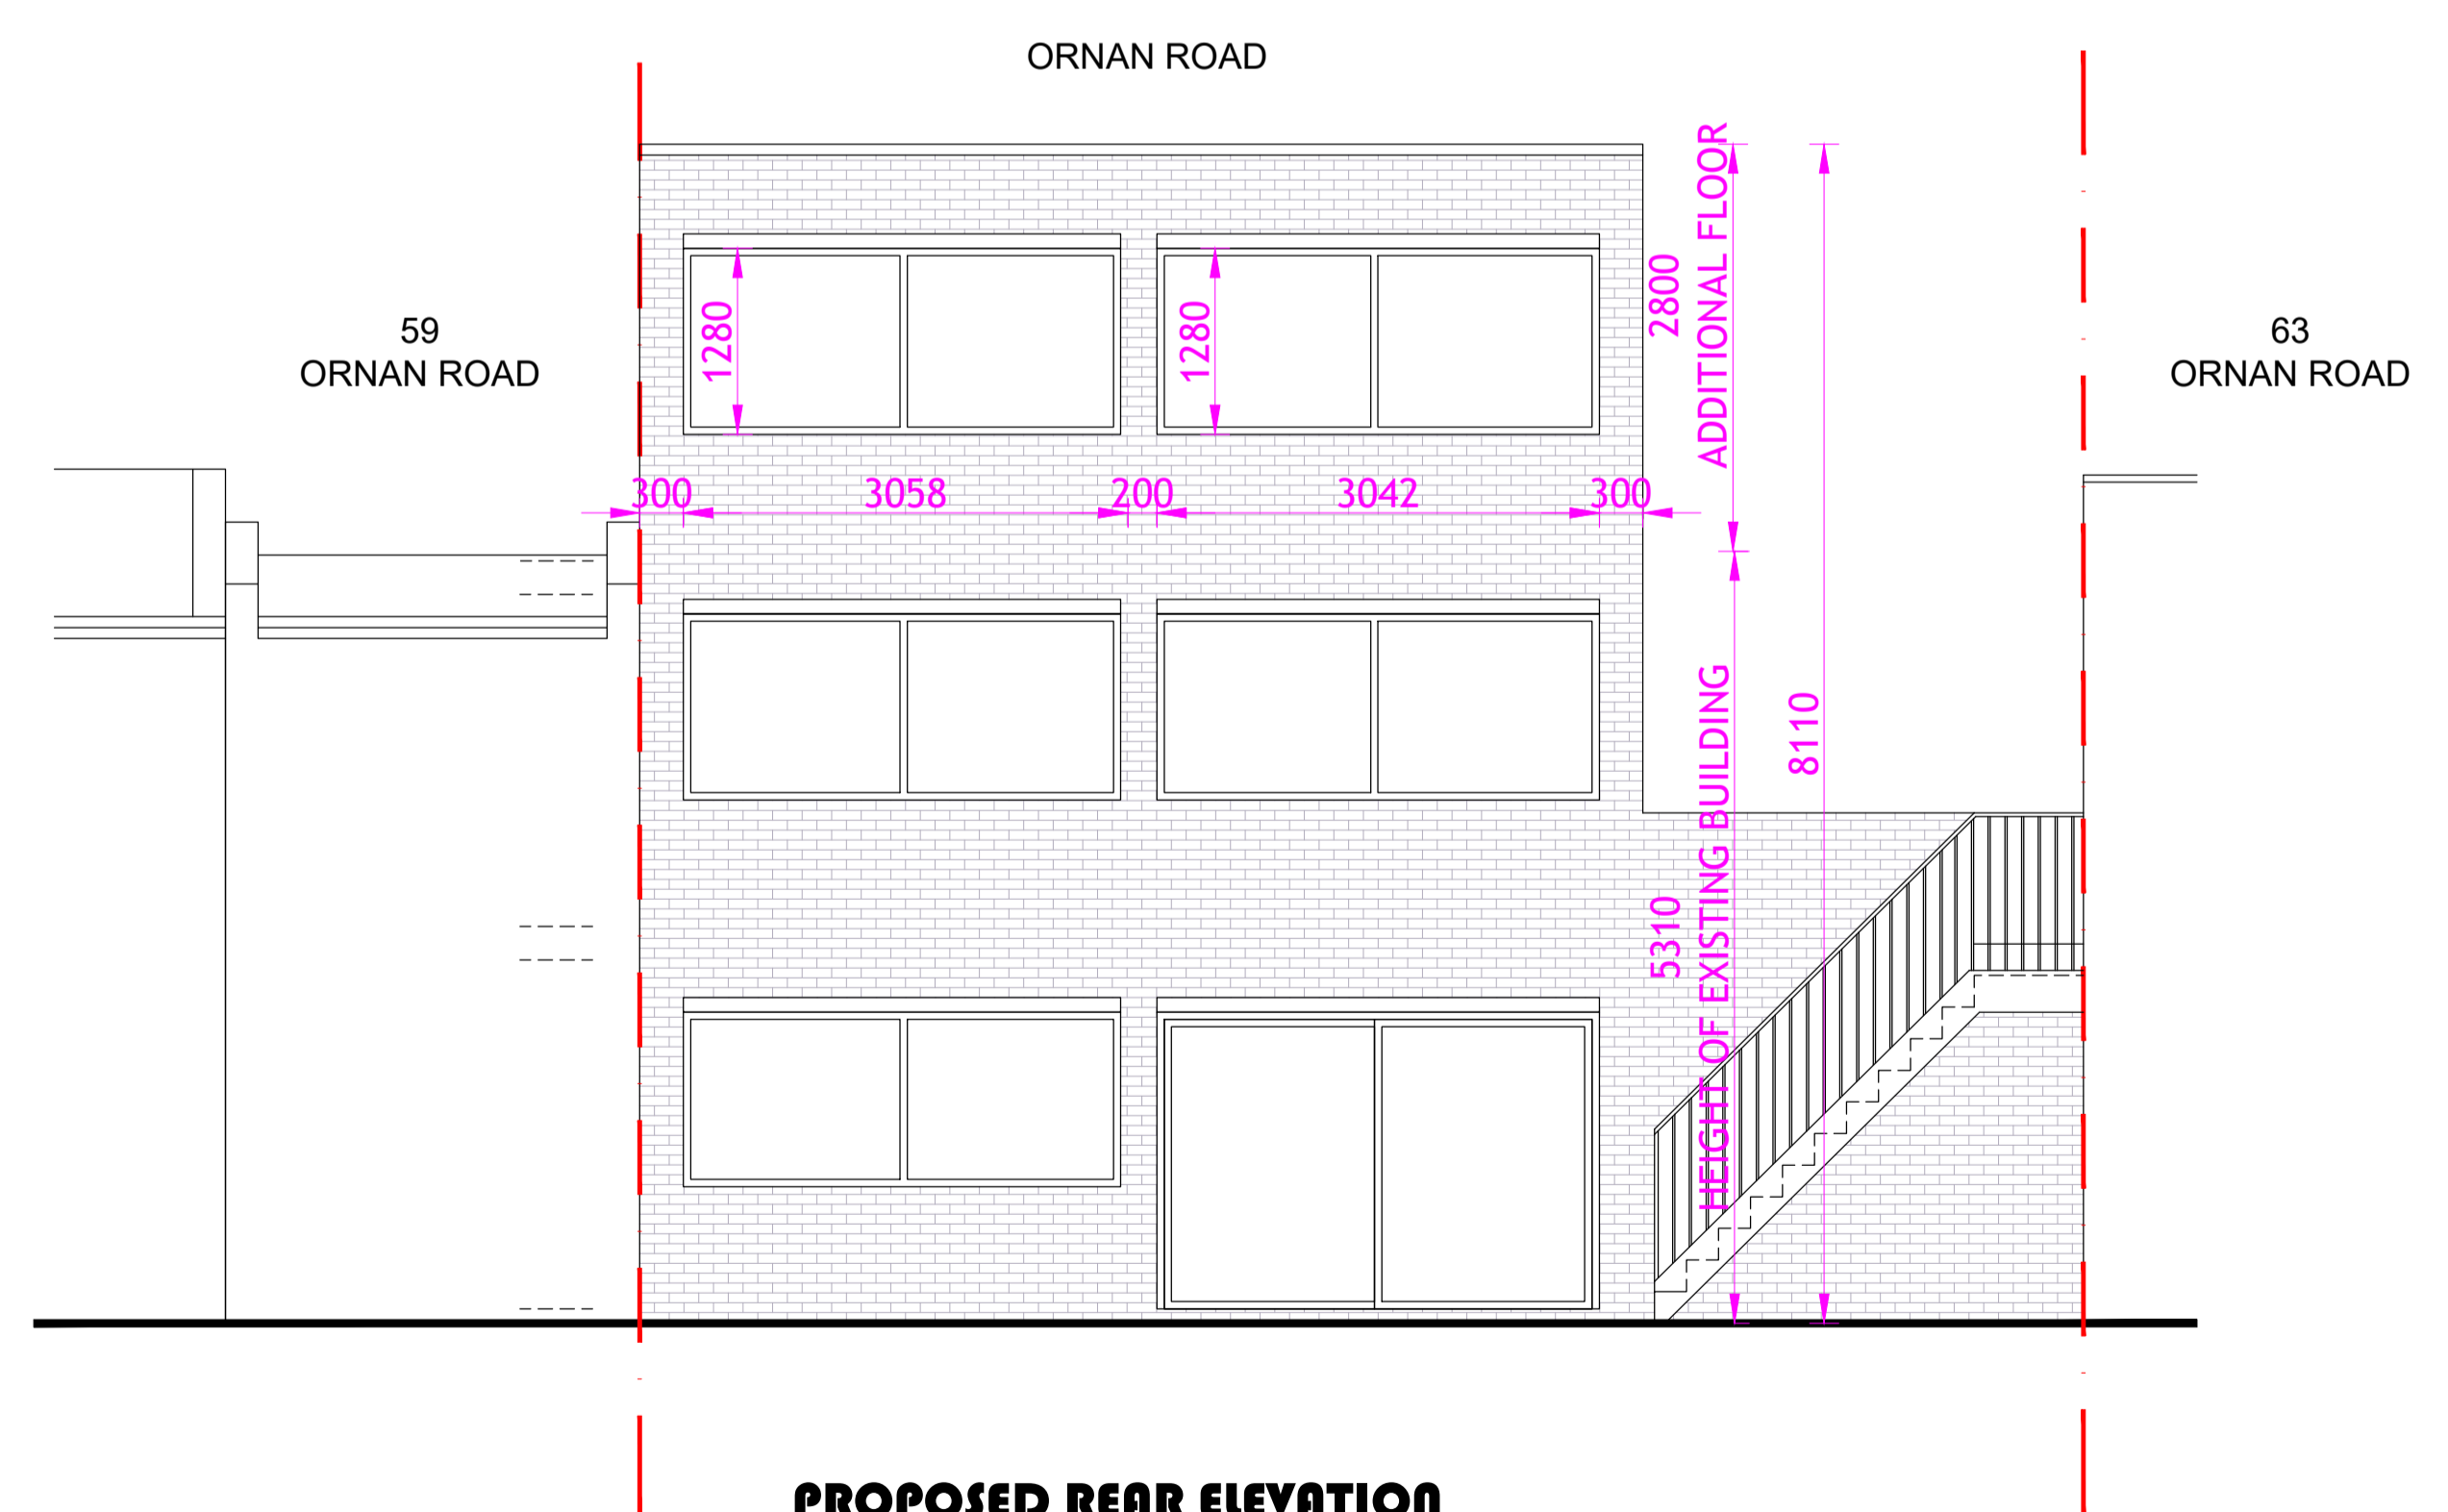 

PROPOSED REAR ELEVATION
 SCALE 1:50 @ A1 & 1:100 @ A3

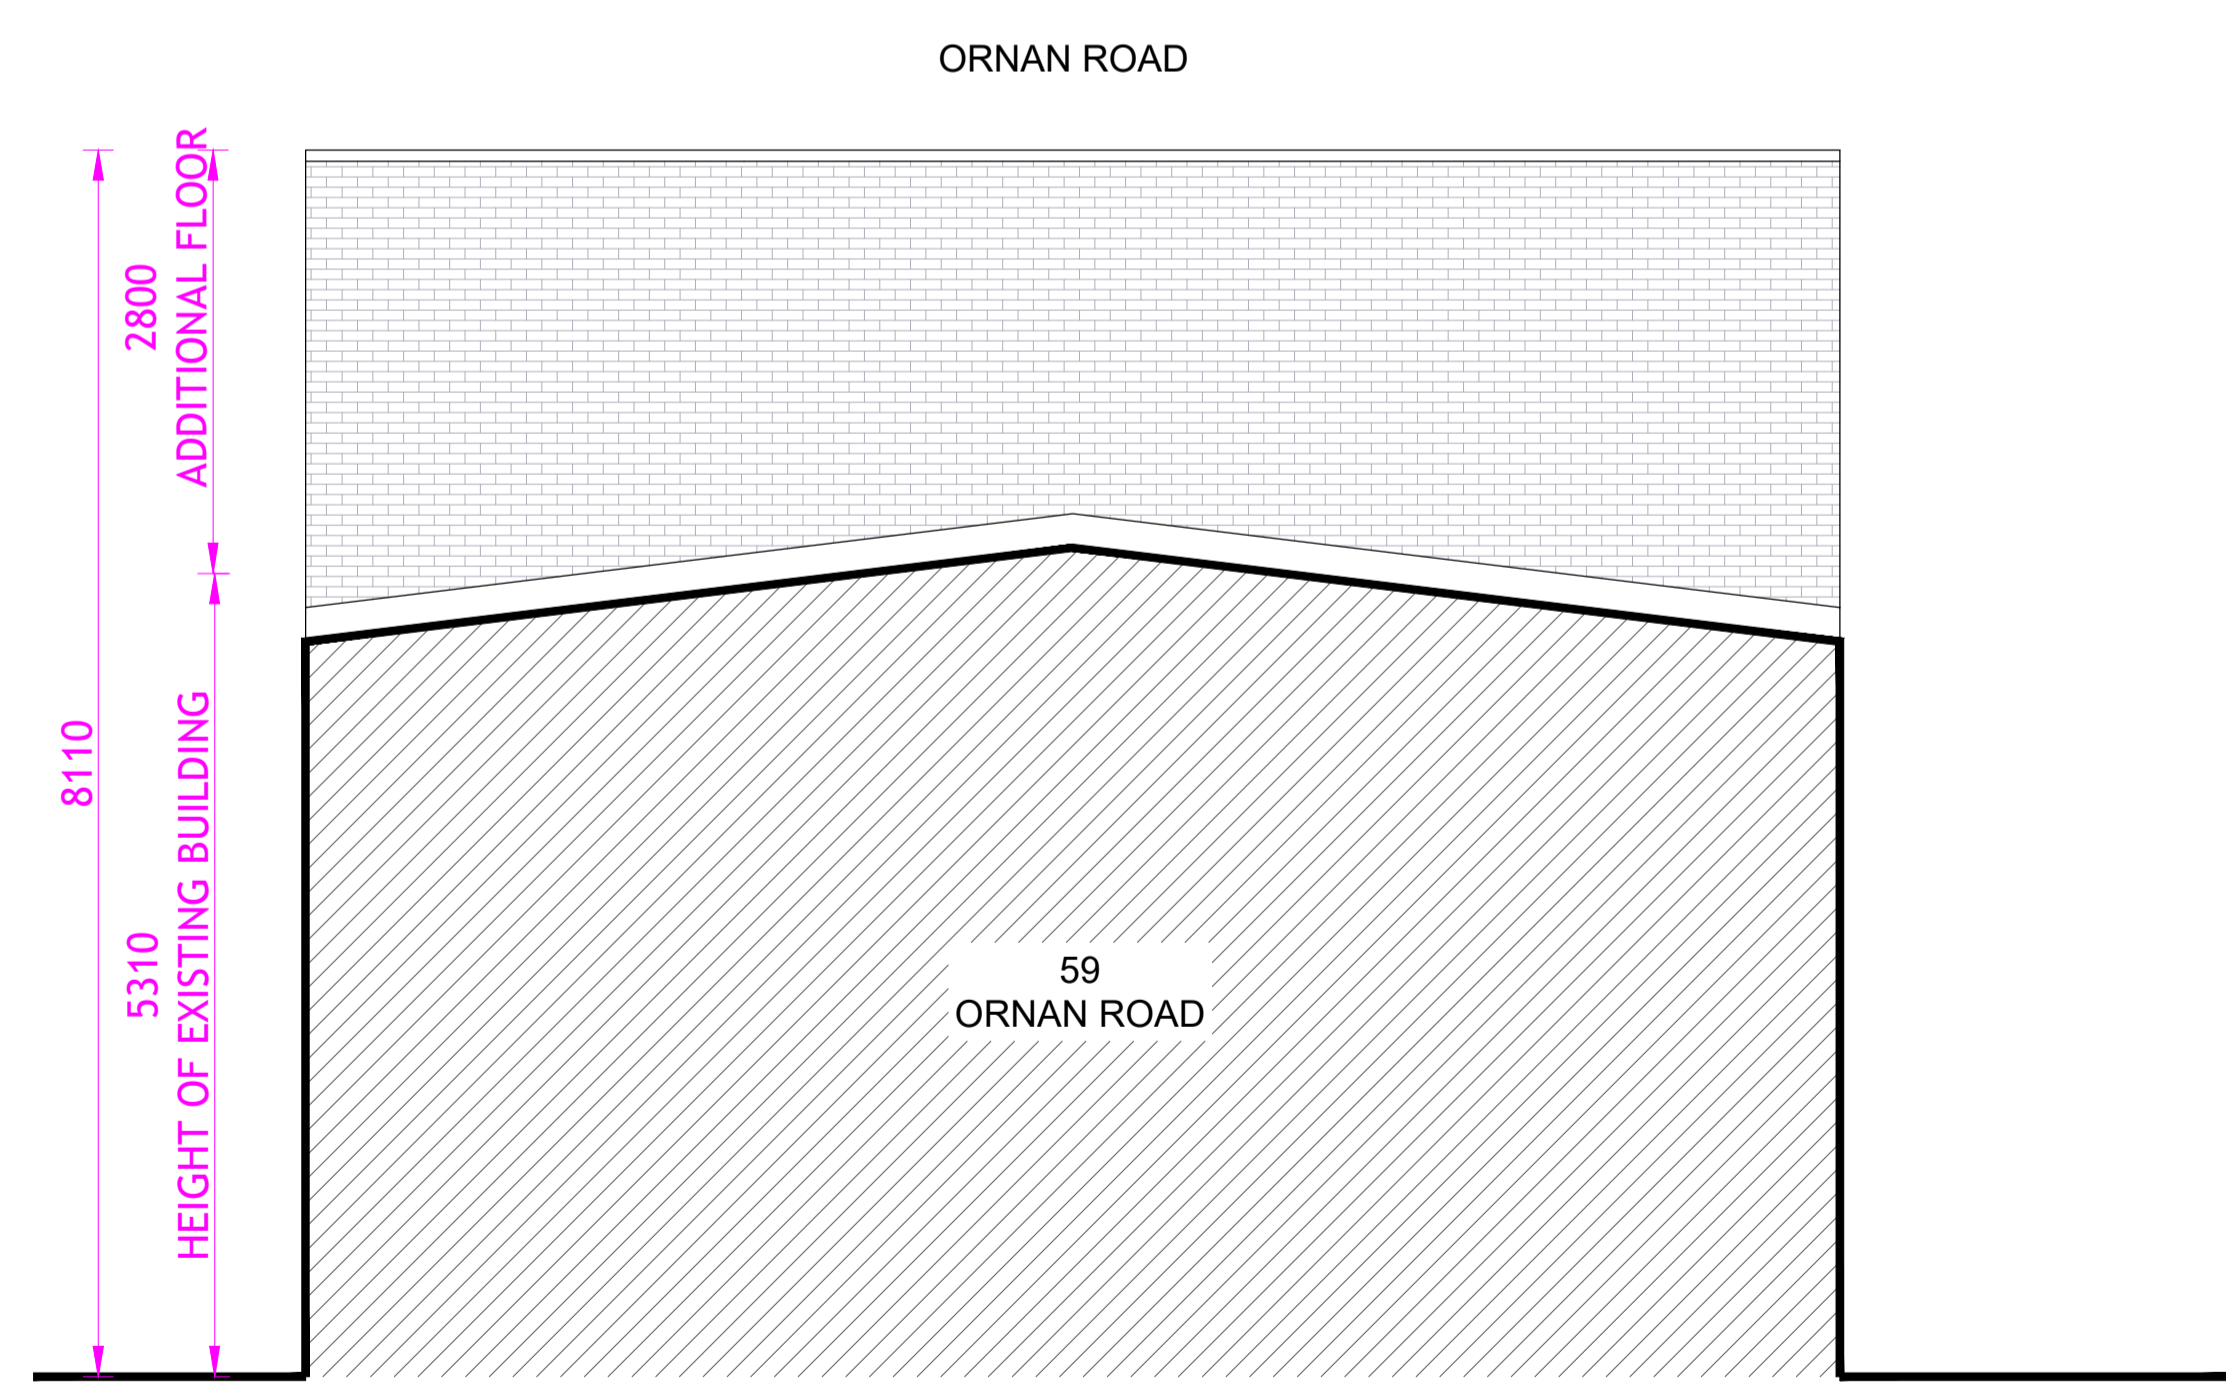 

PROPOSED SIDE ELEVATION 2
 SCALE 1:50 @ A1 & 1:100 @ A3

 

NO.	DR.	INFO
DATE		
REVISION		
PROJECT	61 ORNAN ROAD, LONDON, NW3 4QD	
CLIENT		
DRAWING TITLE	PROPOSED ELEVATIONS	
SCALE	1:50	1:100
SIZE	A1	A3
JOB NO.	202274	
STAGE	P	
DWG NO.	202274.P.302	
REVISION	0	
DATE	OCTOBER 2022	
DRAWN	MB	
CHECKED	MB	