


Red toned/highlighted areas indicate elements which are to be demolished/stripped out

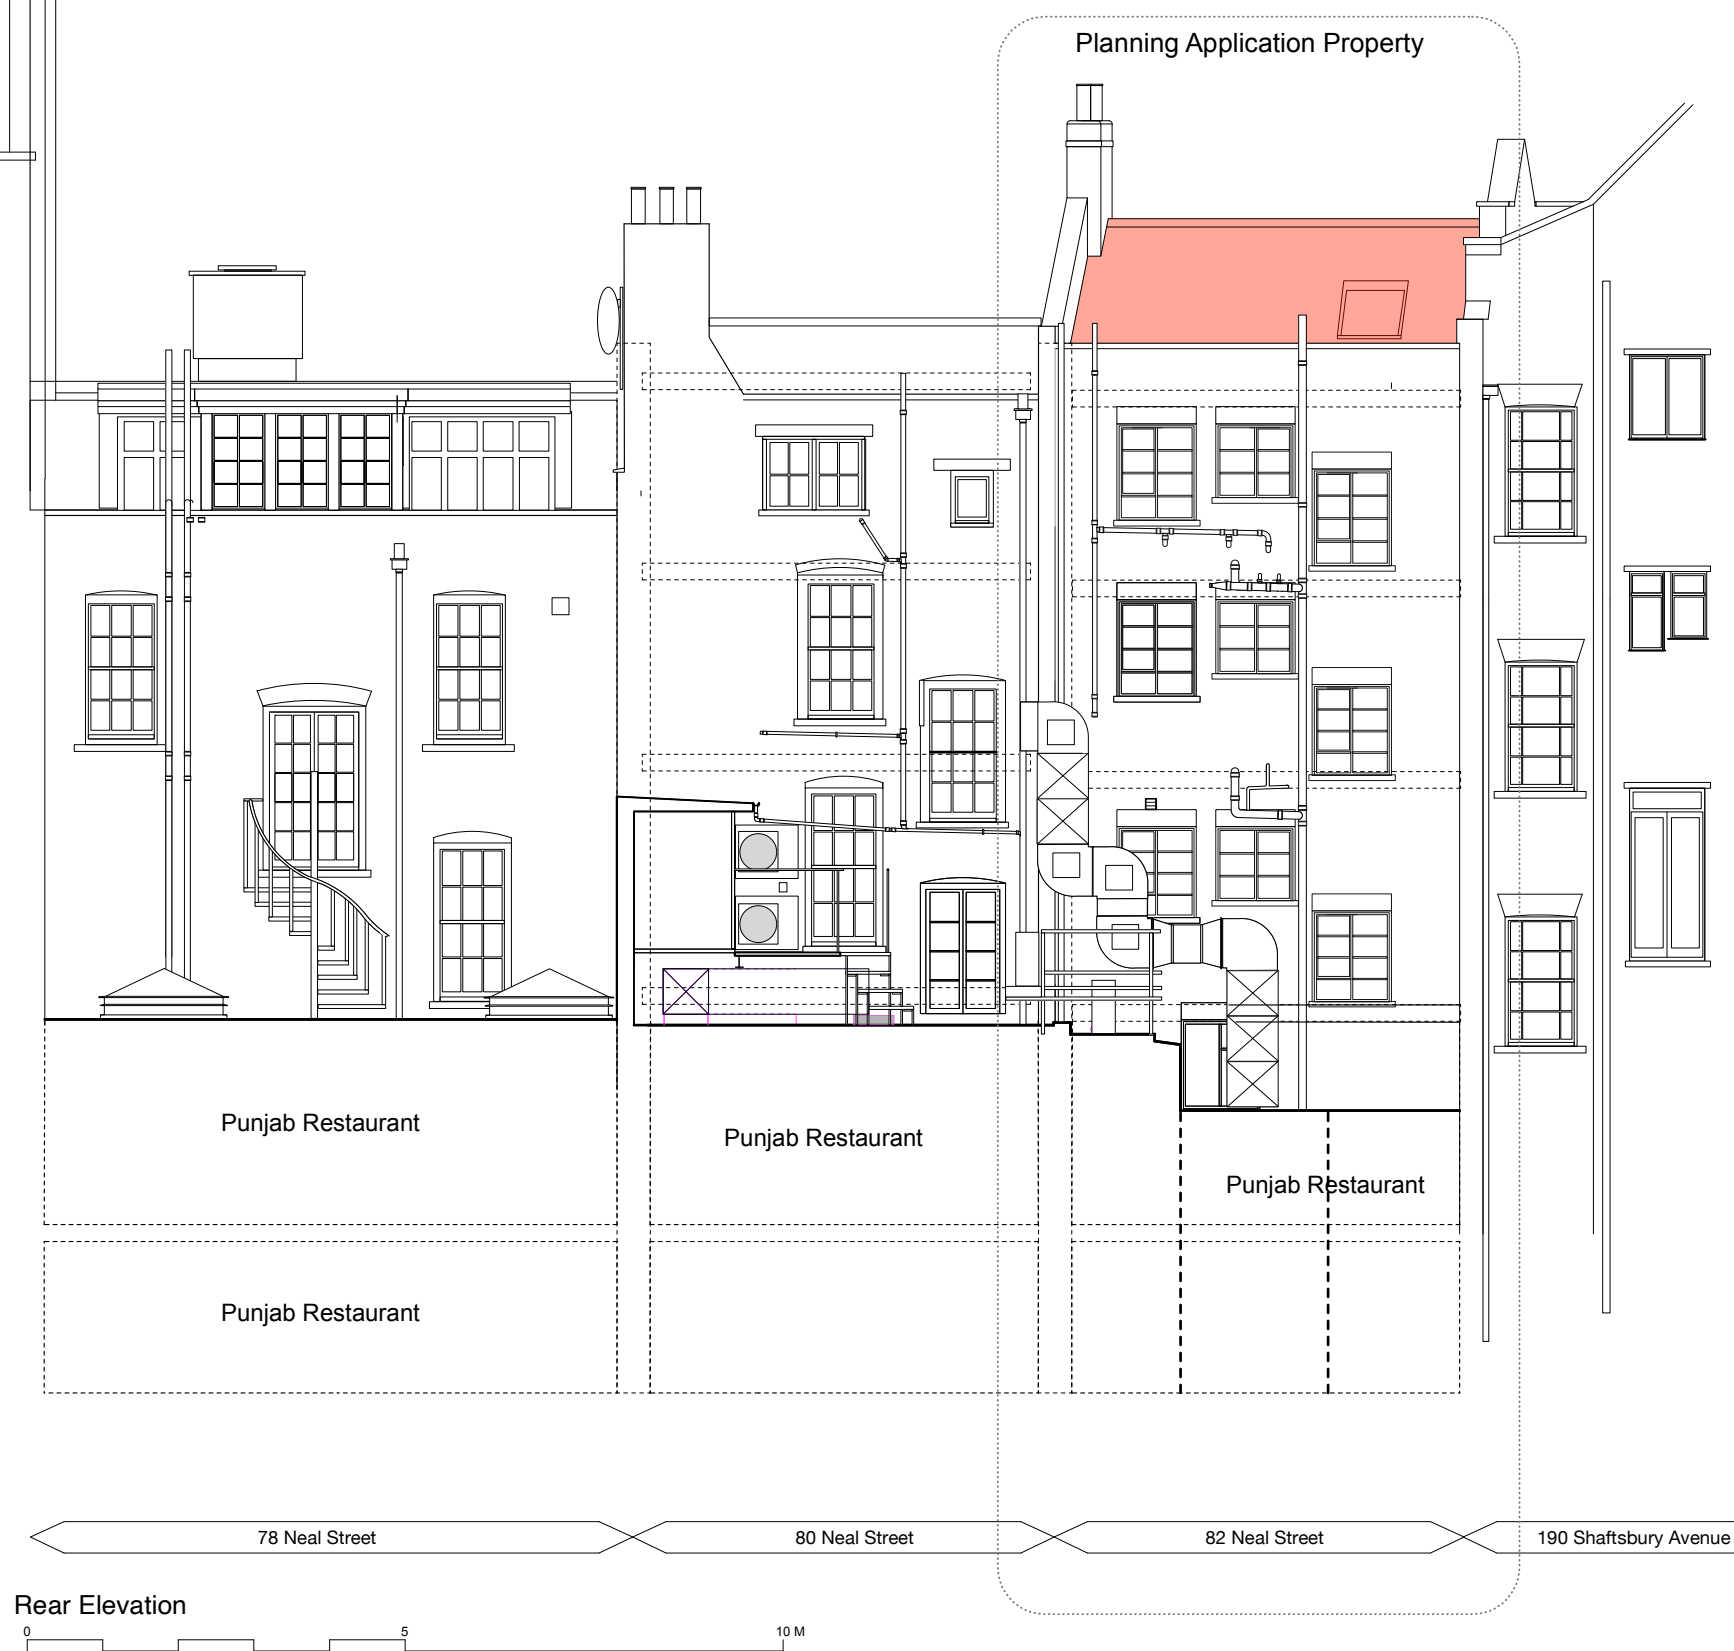

Planning Application Submission

JOB TITLE			
82 Neal Street			
CLIENT			
Punjab Restaurant			
DRAWING			
Existing Rear Elevation			
DRAWING NO.	REV.	SCALE	DATE
NS82/EXP05		1:50@A1	Oct 2022
All dimensions must be checked on site and not scaled from this drawing.			

monahan
blythen
hopkins
architects