


GROUND FLOOR PLAN

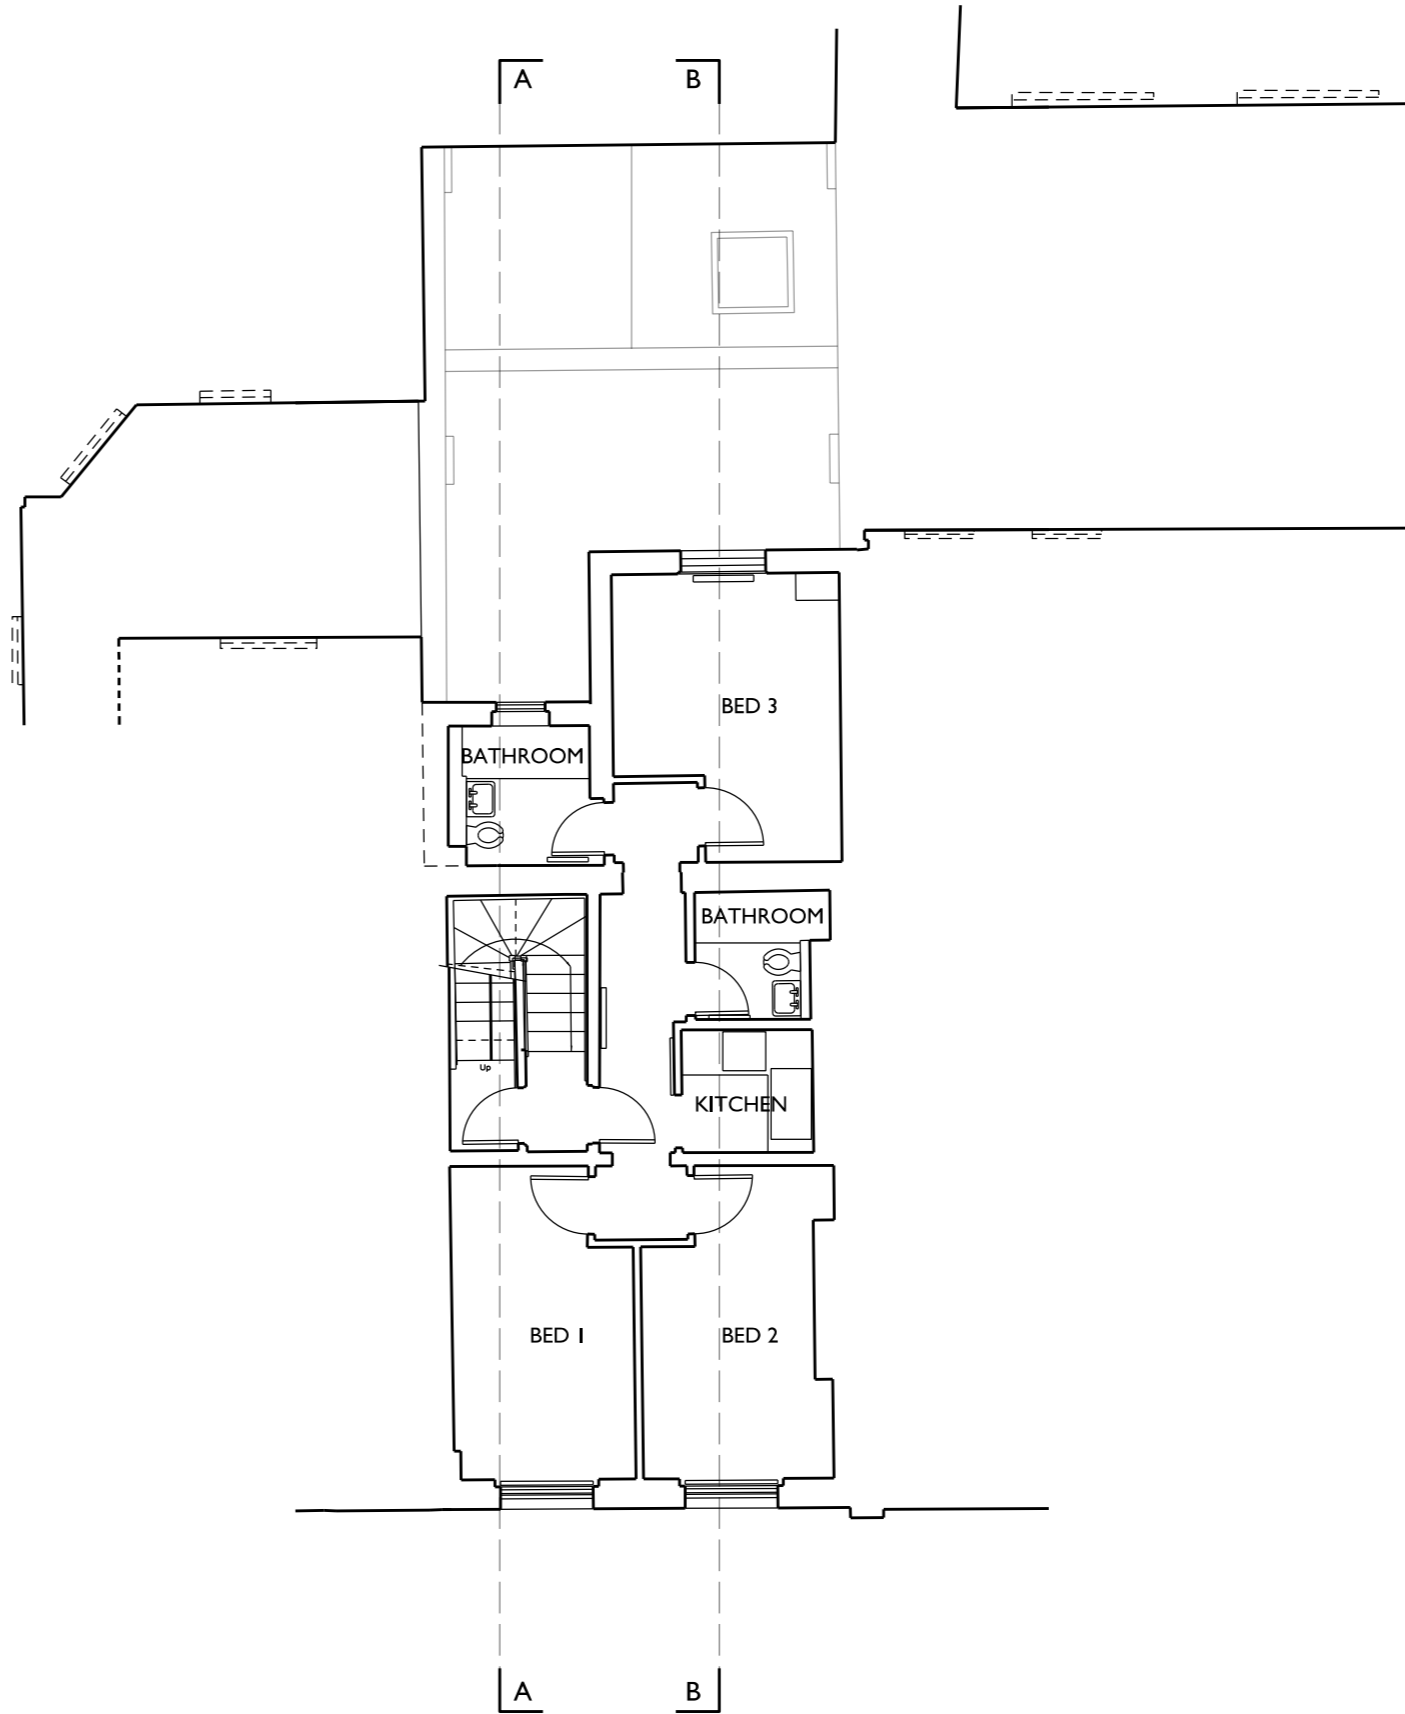

FIRST FLOOR PLAN



REV	BY	DESCRIPTION	DATE

DRAWING RECORD

168 NORTH GOWER STREET		
JOB TITLE		
MARLAH INVESTMENTS INC		
CLIENT		
EXISTING GROUND AND FIRST FLOOR PLANS		
DRAWING TITLE		
ZRP087	S_100	OCT 22
JOB NUMBER	DRAWING NUMBER	DATE
AM	1:100@A3	-
CREATED BY	SCALE	REVISION

ZRP

ARCHITECTS, DESIGNERS AND CONSTRUCTION CONSULTANTS

26 EXMOUTH MARKET, CLERKENWELL LONDON EC1R 4QE
WWW.ZRPARCHITECTS.CO.UK
020 7278 7716
CONTACT@ZRPARCHITECTS.CO.UK

ZOOM ROOM PRODUCTIONS