




FRONT ELEVATION

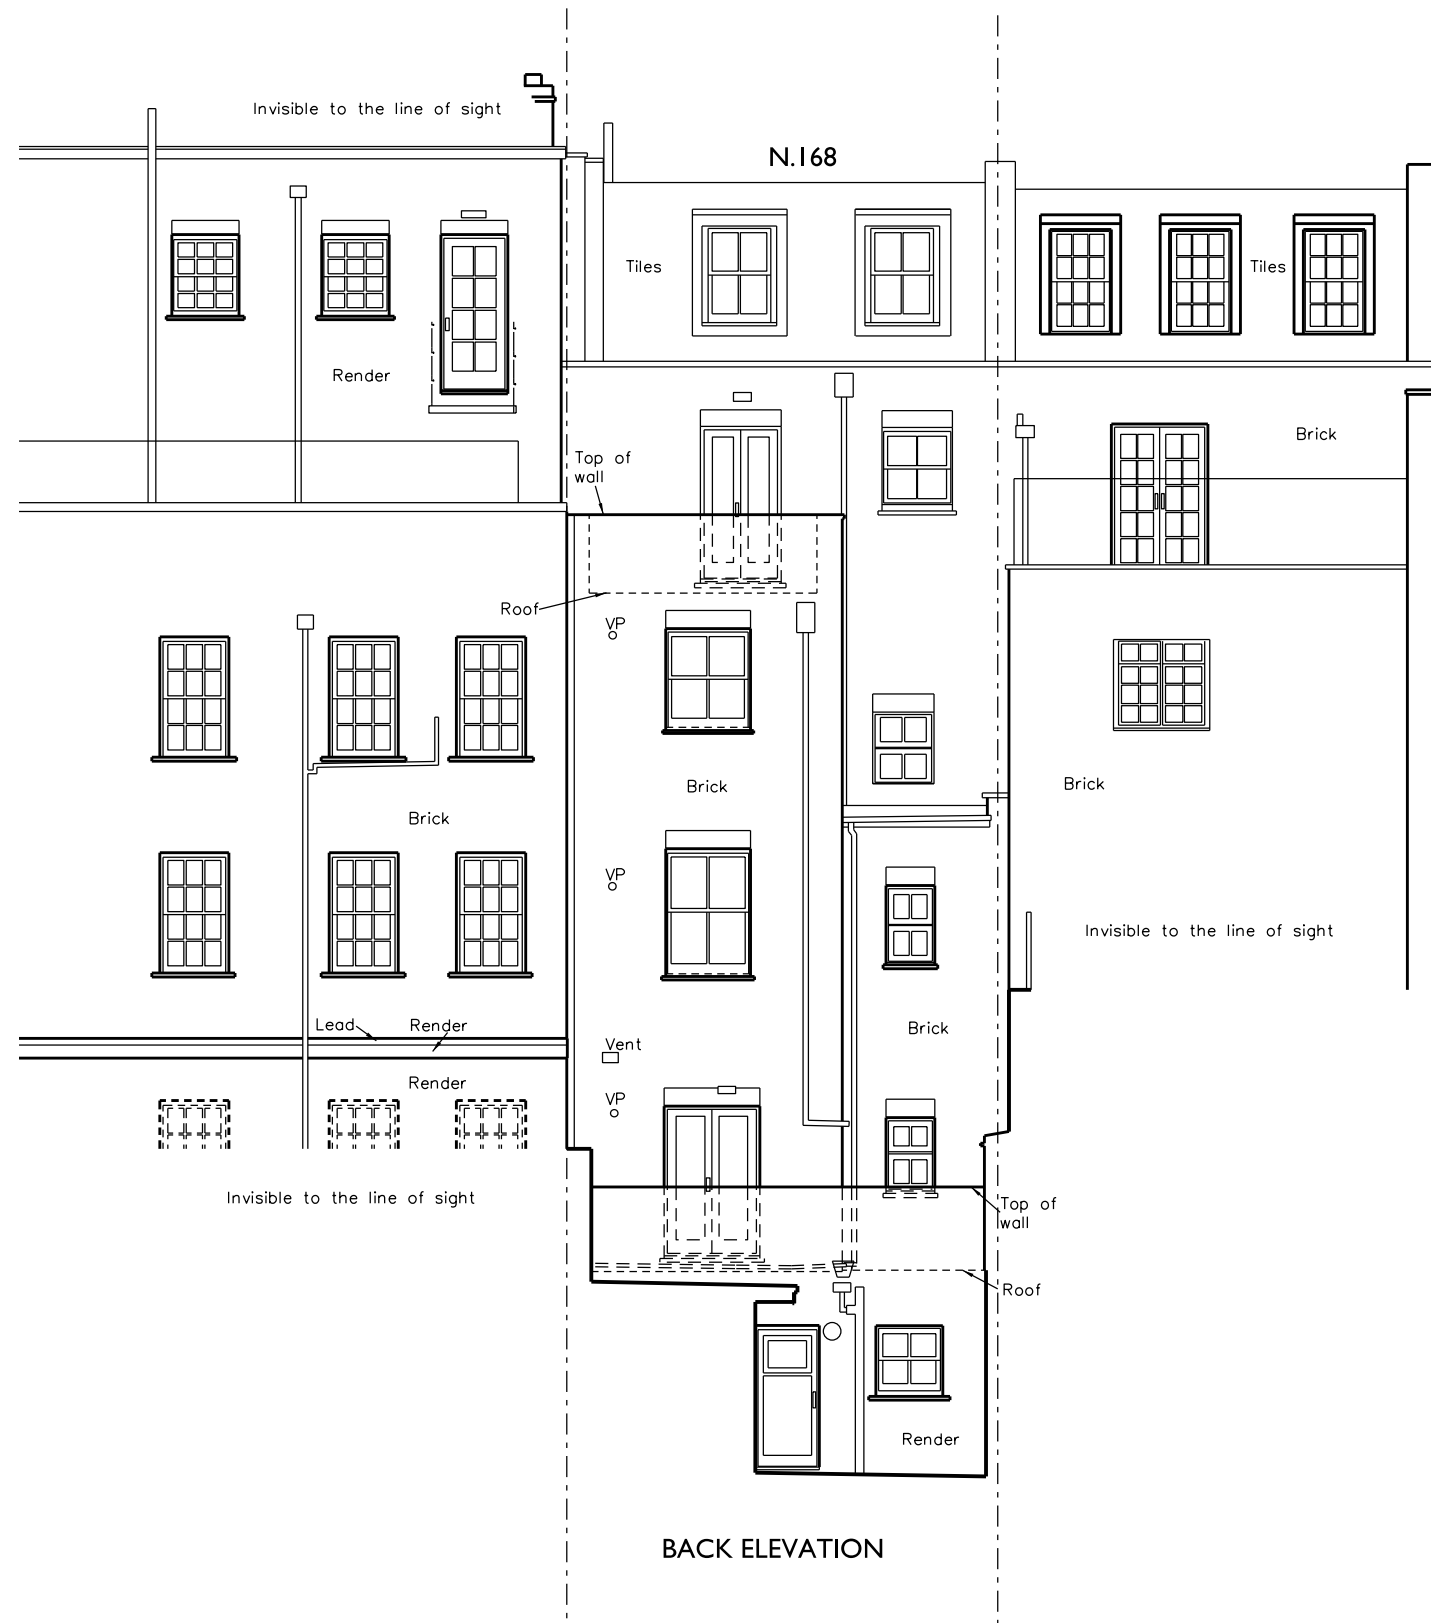

BACK ELEVATION

0 1 5

			168 NORTH GOWER STREET		
			JOB TITLE		
			MARLAH INVESTMENTS INC		
			CLIENT		
			EXISTING FRONT AND BACK ELEVATIONS		
			DRAWING TITLE		
			ZRP087		
			JOB NUMBER		
			S_200		
			DRAWING NUMBER		
			OCT 22		
			DATE		
			AM		
			CREATED BY		
			I:100@A3		
			SCALE		
			-		
			REVISION		

ZRP	
ARCHITECTS, DESIGNERS AND CONSTRUCTION CONSULTANTS	
26 EXMOUTH MARKET, CLERKENWELL, LONDON EC1R 4QE	
WWW.ZRPARCHITECTS.CO.UK	
020 7278 7716	
CONTACT@ZRPARCHITECTS.CO.UK	
ZOOM ROOM PRODUCTIONS	