


01 SOUTH ELEVATION  
SCALE: 1:200

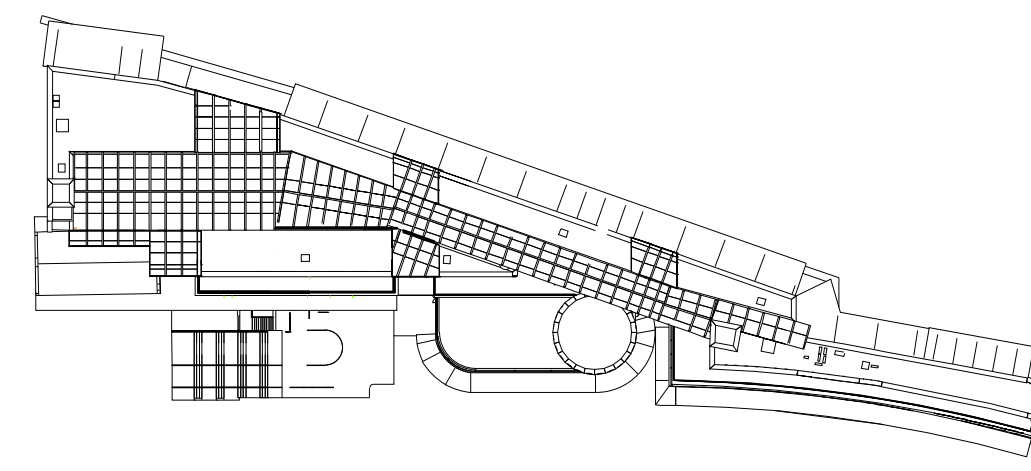

# LABTECH



NOTES:  
Drawings to be read in conjunction with all other architectural & design consultant information.  
Site dimensions are to be confirmed on site by contractor or joiner prior to construction.  
Do not scale from this drawing.

REV	BY	DESCRIPTION	DATE

PROJECT NAME: Atrium - AsApproved				
DRAWING TITLE: South Elevation				
SCALE: 1:200	SIZE: A1	DATE: 22/10/22	BY: JA	STATUS:
PROJECT REF: ATRIUM	DRAWING NUMBER: A200	REVISION:		





01 NORTH ELEVATION  
SCALE: 1:200

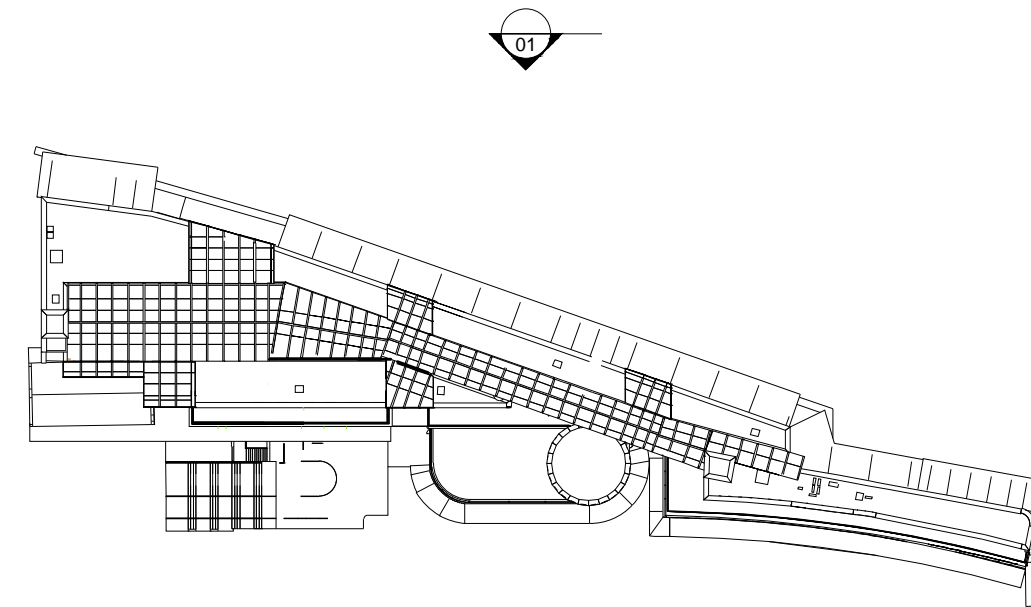 



# LABTECH

NOTES:  
Drawings to be read in conjunction with all other architectural & design consultant information.  
Site dimensions are to be confirmed on site by contractor or joiner prior to construction.  
Do not scale from this drawing.

 REV	BY	DESCRIPTION	DATE	
PROJECT NAME: Atrium - As Approved				
DRAWING TITLE: North Elevation				N 
SCALE: 1:200	SIZE: A1	DATE: 23/11/22	BY: JA	STATUS:
PROJECT REF: ATRIUM	DRAWING NUMBER: A201			REVISION:

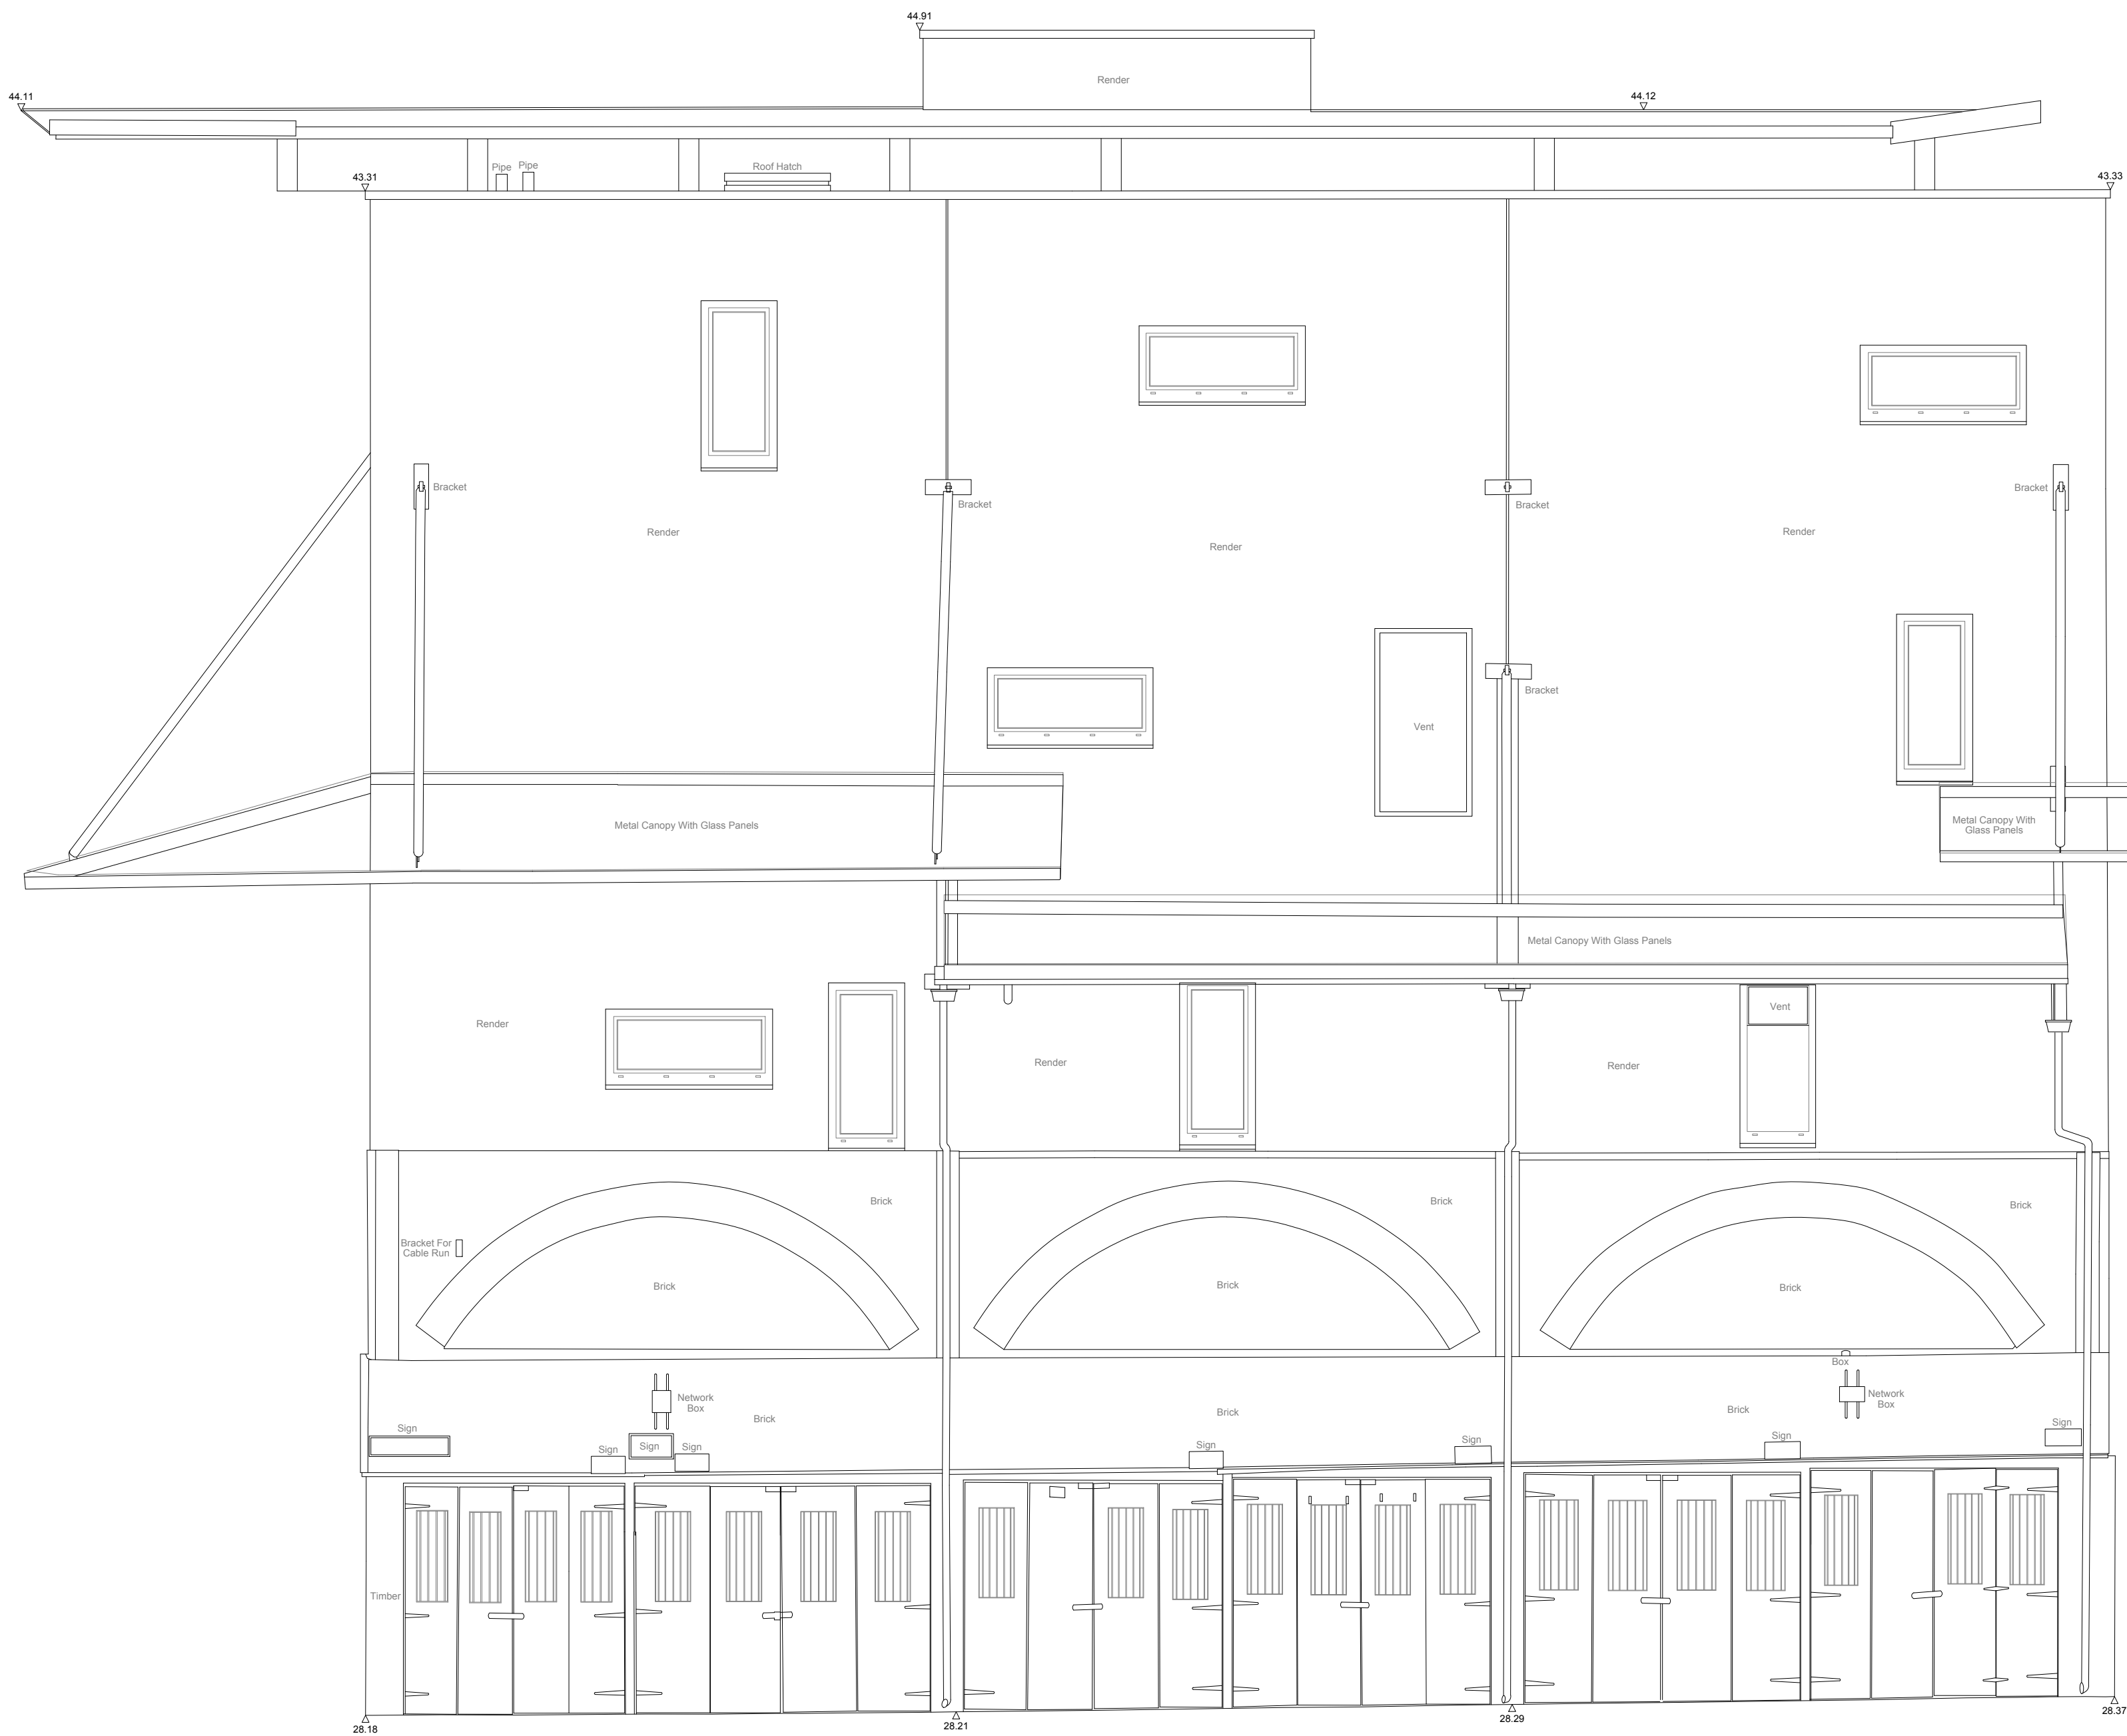

01 SOUTH ELEVATION 3  
1:50

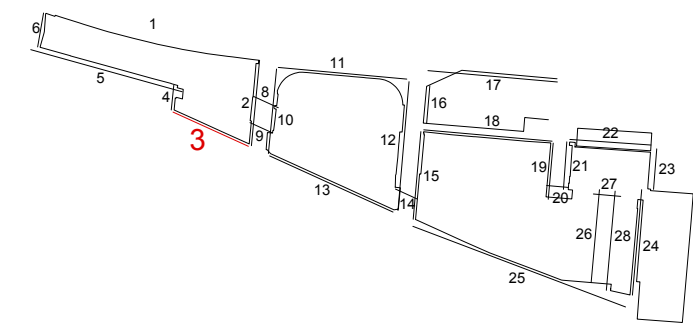 


# LABTECH

NOTES:  
Drawings to be read in conjunction with all other architectural & design consultant information.  
Site dimensions are to be confirmed on site by contractor or joiner prior to construction.  
Do not scale from this drawing.

REV	BY	DESCRIPTION	DATE	
PROJECT NAME: Atrium - As Approved				
DRAWING TITLE: South Elevation - Elevation 3				
SCALE: 1:50	SIZE: A1	DATE: 23/11/22	BY: JA	STATUS:
PROJECT REF: ATRIUM	DRAWING NUMBER: A400			REVISION:




01 SOUTH ELEVATION 4  
1:50

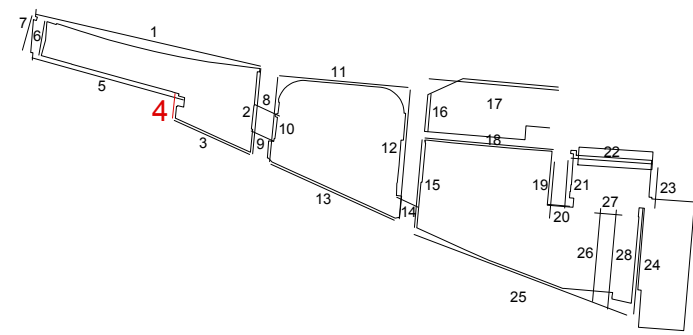



# LABTECH

NOTES:  
Drawings to be read in conjunction with all other architectural & design consultant information.  
Site dimensions are to be confirmed on site by contractor or joiner prior to construction.  
Do not scale from this drawing.

REV	BY	DESCRIPTION	DATE	
PROJECT NAME: Atrium - As Approved				
DRAWING TITLE: South Elevation - Elevation 4				
SCALE: 1:50	SIZE: A1	DATE: 23/11/22	BY: JA	STATUS:
PROJECT REF: ATRIUM	DRAWING NUMBER: A401			REVISION:

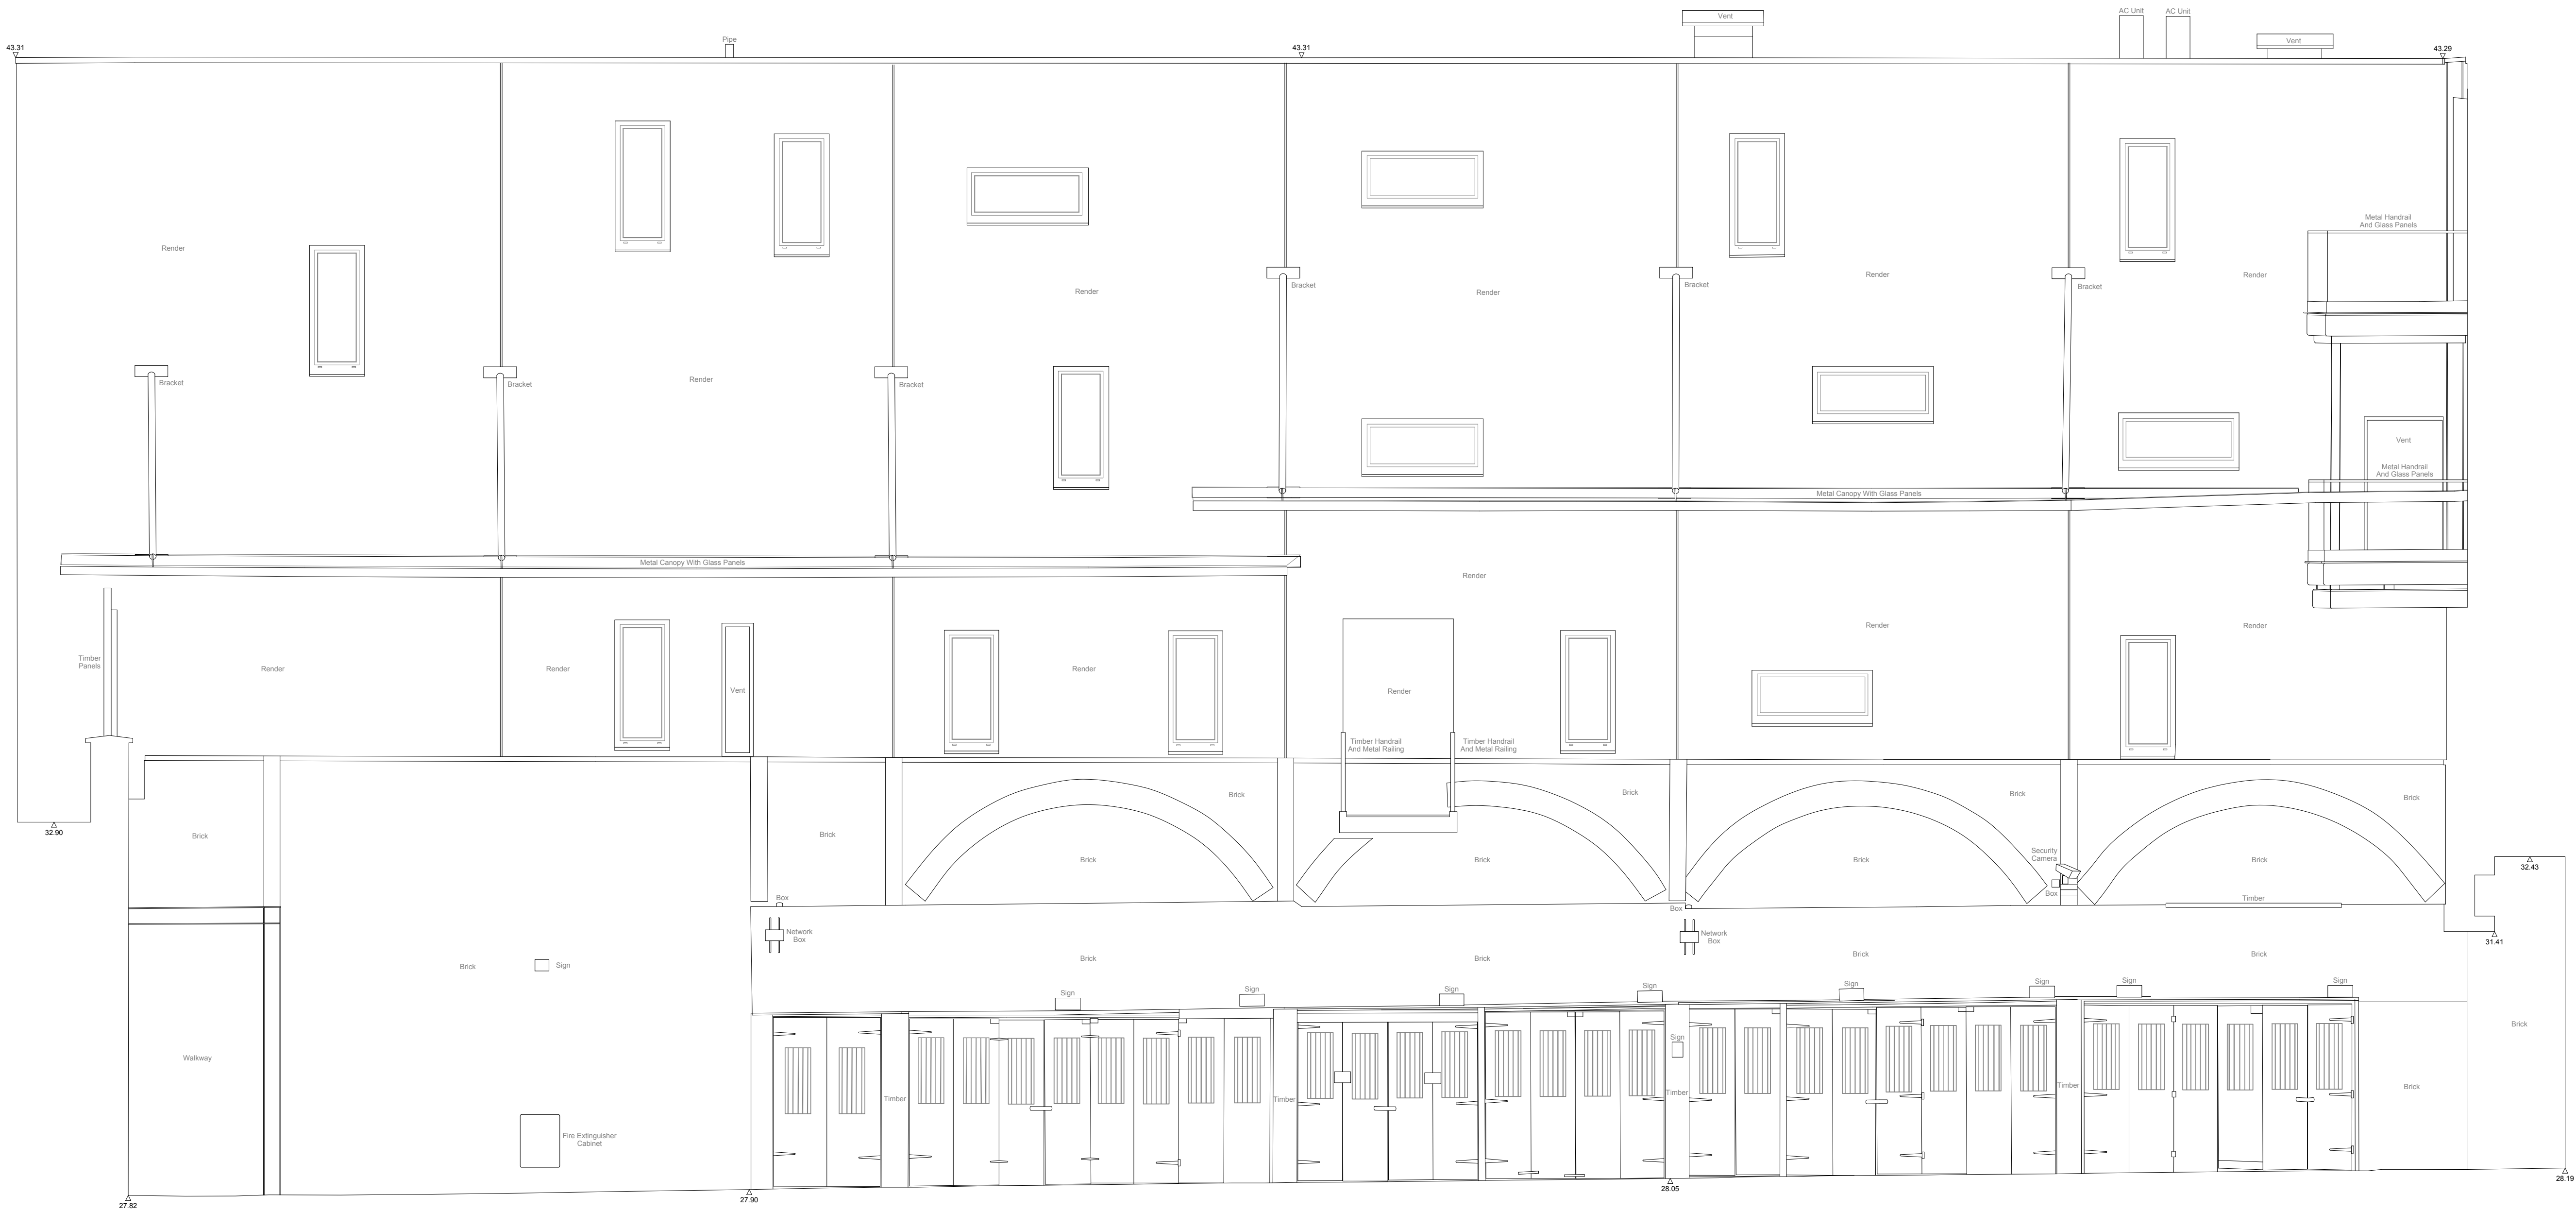



01 SOUTH ELEVATION 5  
1:50

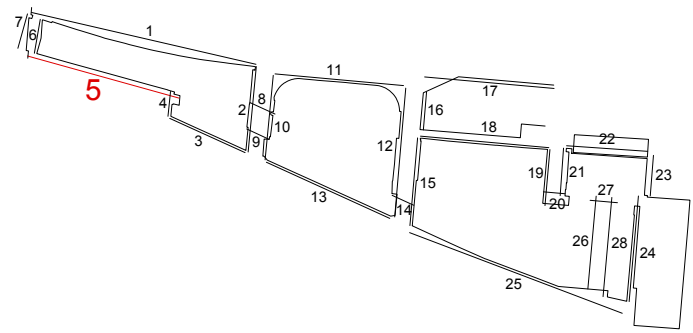 

# LABTECH

NOTES:  
Drawings to be read in conjunction with all other architectural & design consultant information.  
Site dimensions are to be confirmed on site by contractor or joiner prior to construction.  
Do not scale from this drawing.

REV	BY	DESCRIPTION	DATE	
PROJECT NAME: Atrium - As Approved				
DRAWING TITLE: South Elevation - Elevation 5				
SCALE: 1:50	SIZE: A1	DATE: 23/11/22	BY: JA	STATUS:
PROJECT REF: ATRIUM	DRAWING NUMBER: A402			REVISION:

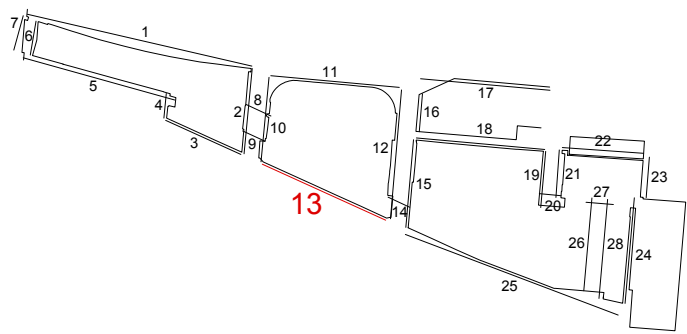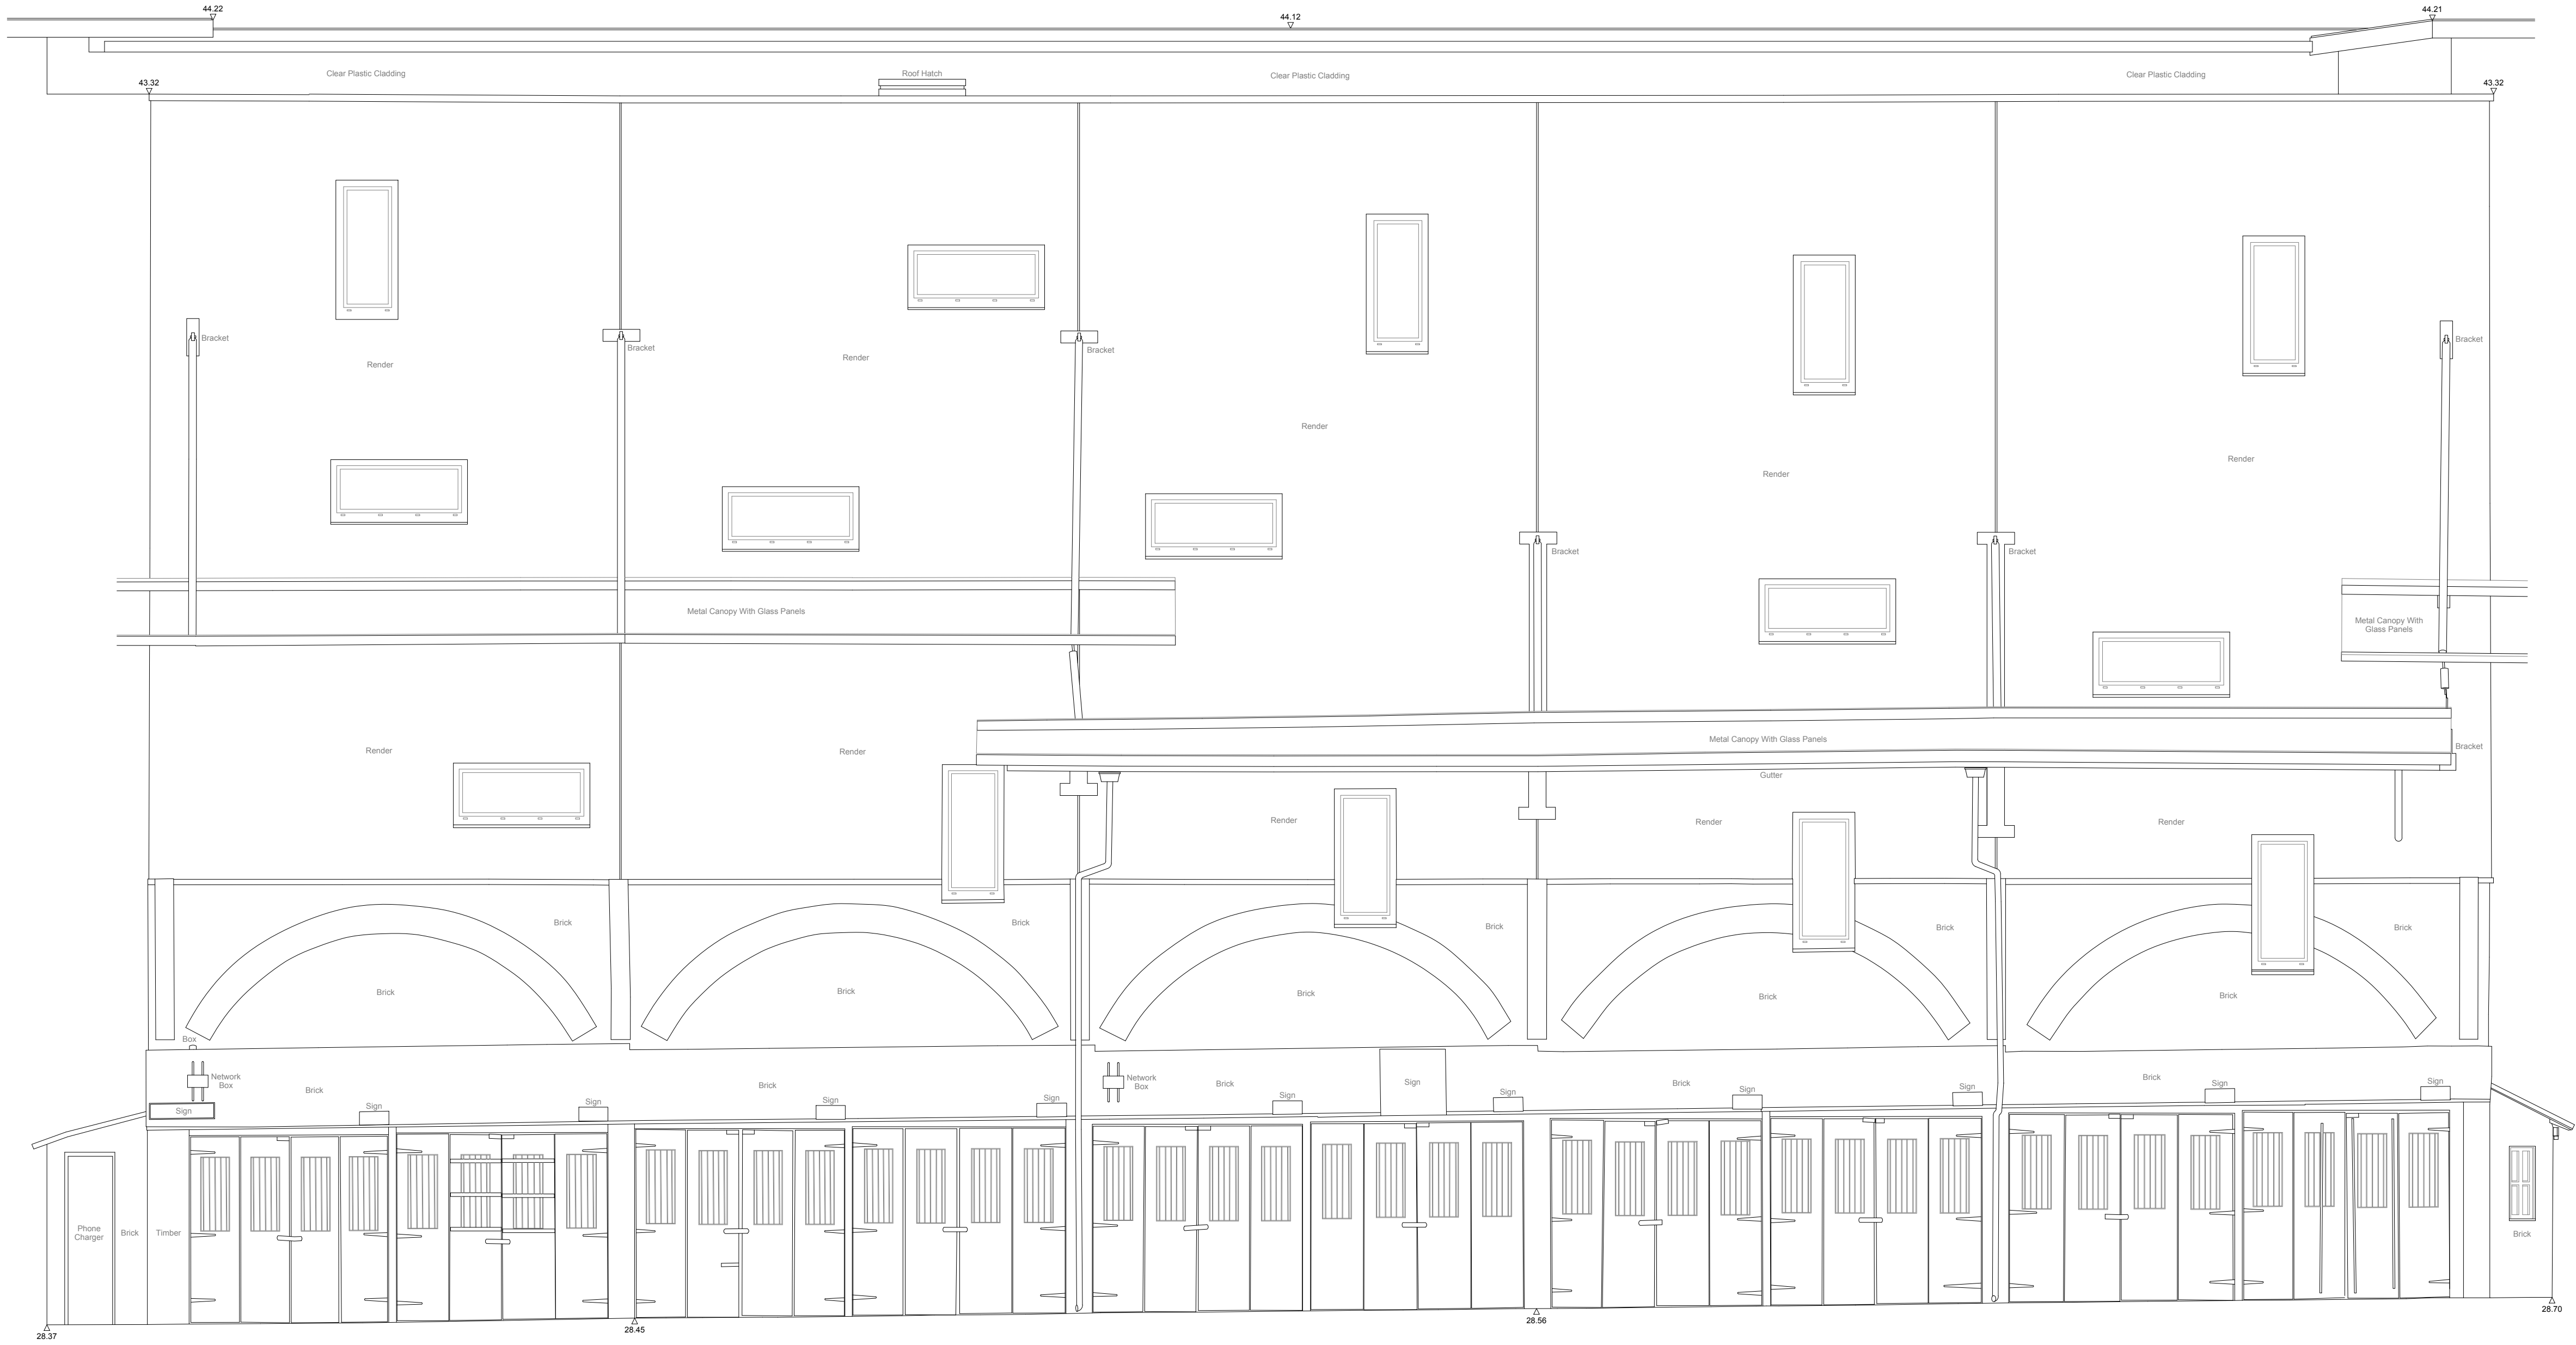



# LABTECH

NOTES:  
Drawings to be read in conjunction with all other architectural & design consultant information.  
Site dimensions are to be confirmed on site by contractor or joiner prior to construction.  
Do not scale from this drawing.


REV	BY	DESCRIPTION	DATE

PROJECT NAME: Atrium - As Approved				
DRAWING TITLE: South Elevation - Elevation 13				
SCALE: 1:50	SIZE: A1	DATE: 23/11/22	BY: JA	STATUS:
PROJECT REF: ATRIUM	DRAWING NUMBER: A403	REVISION:		

01 SOUTH ELEVATION - ELEVATION 13  
SCALE: 1:50

  





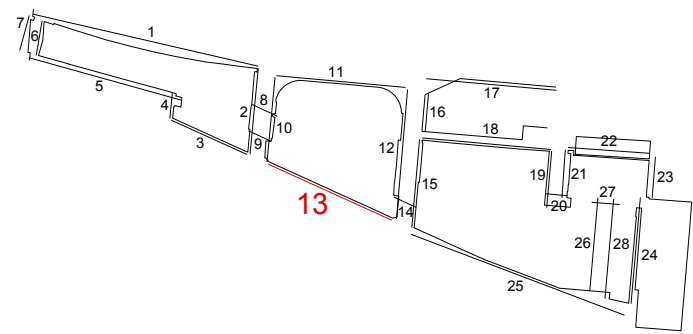

# LABTECH

NOTES:  
Drawings to be read in conjunction with all other architectural & design consultant information.  
Site dimensions are to be confirmed on site by contractor or joiner prior to construction.  
Do not scale from this drawing.

REV	BY	DESCRIPTION	DATE	
PROJECT NAME: Atrium - As Approved				
DRAWING TITLE: South Elevation - Elevation 18				
SCALE: 1:50	SIZE: A1	DATE: 23/11/22	BY: JA	STATUS:
PROJECT REF: ATRIUM	DRAWING NUMBER: A403	REVISION:		

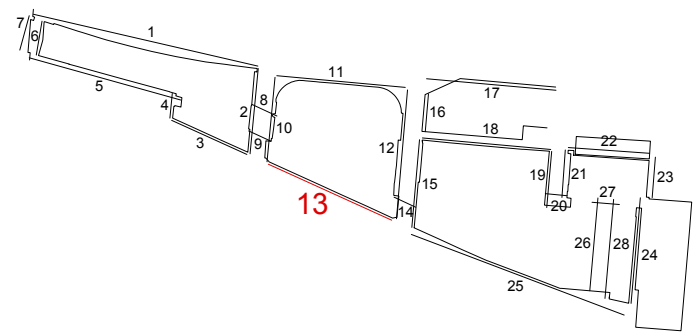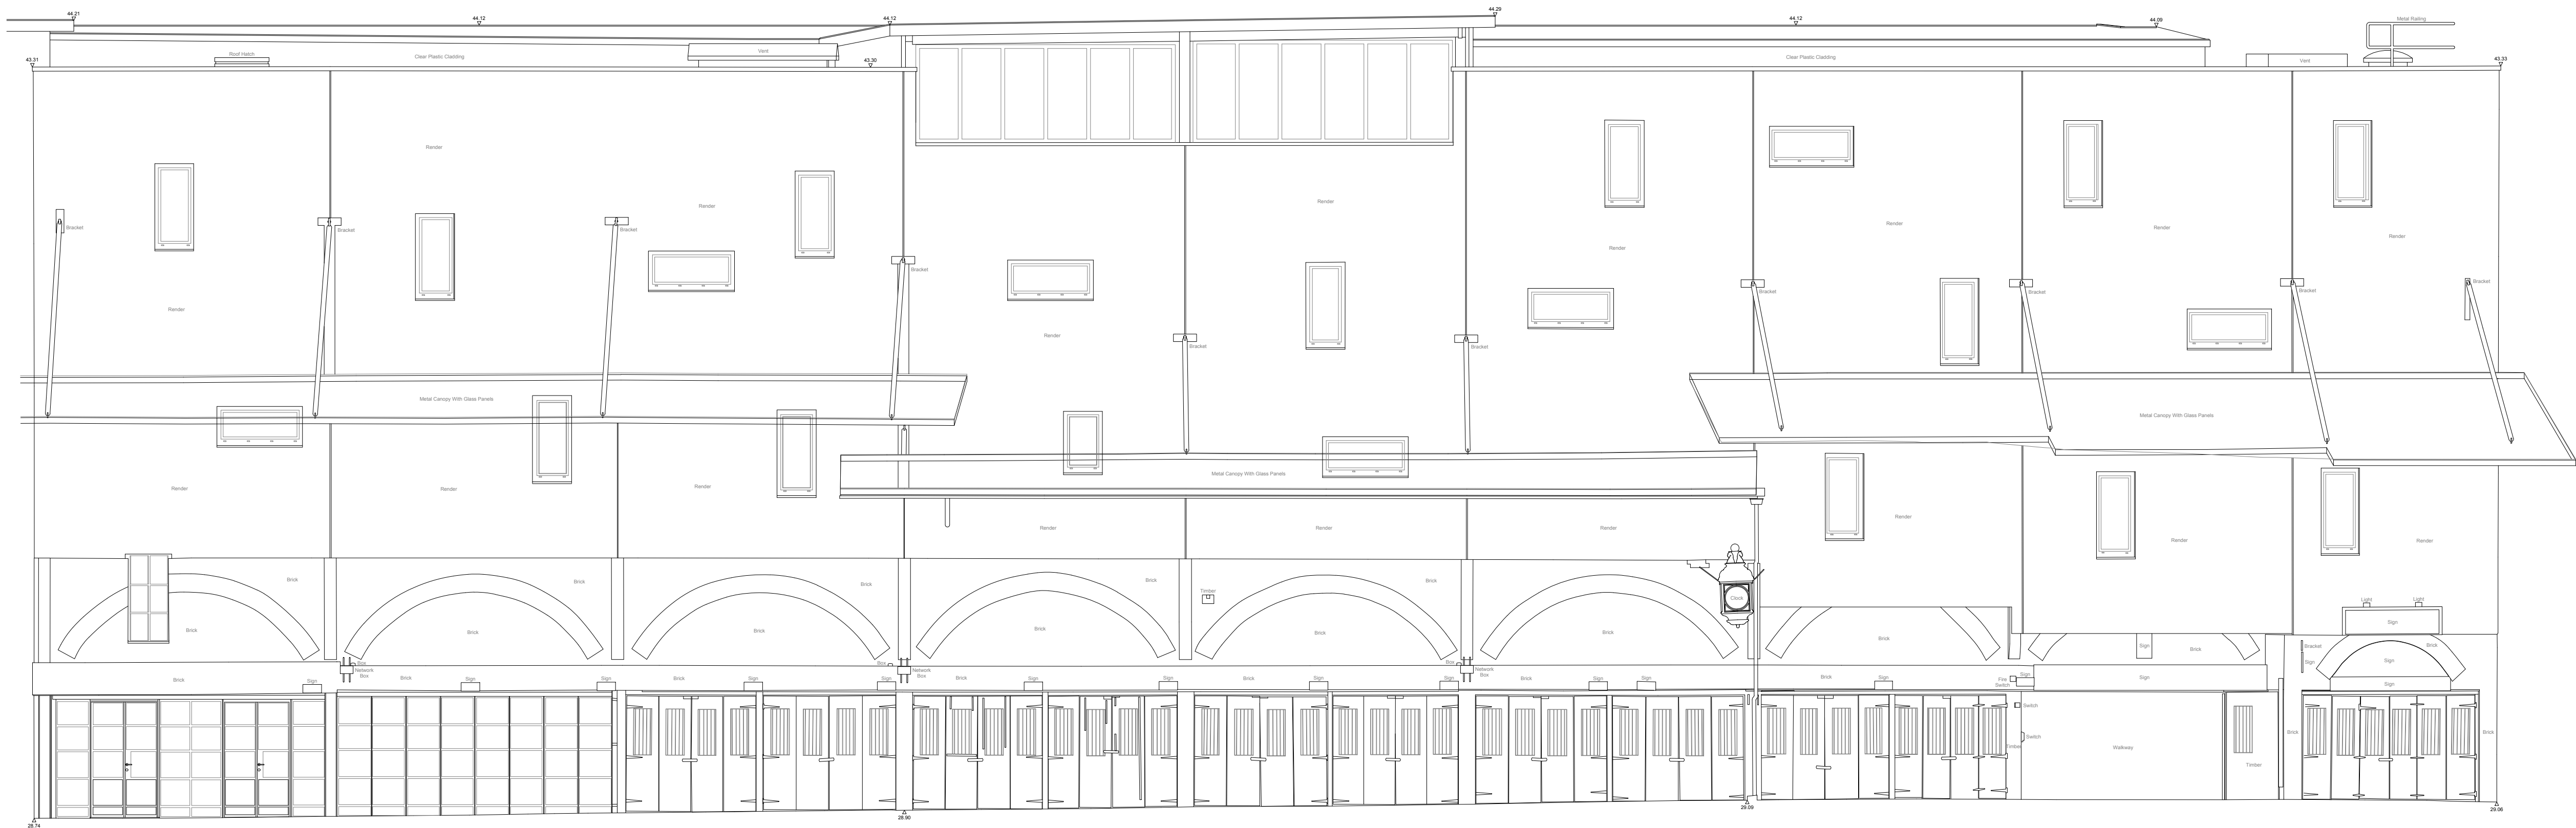

# LABTECH

NOTES:  
Drawings to be read in conjunction with all other architectural & design consultant information.  
Site dimensions are to be confirmed on site by contractor or joiner prior to construction.  
Do not scale from this drawing.

REV	BY	DESCRIPTION	DATE

PROJECT NAME:  
Atrium - As Approved

DRAWING TITLE:  
South Elevation - Elevation  
25

SCALE: 1:75	SIZE: A1	DATE: 23/11/22	BY: JA	STATUS:
PROJECT REF: ATRIUM	DRAWING NUMBER: A403	REVISION:		

01 ELEVATION SOUTH 25  
1:50

