
 
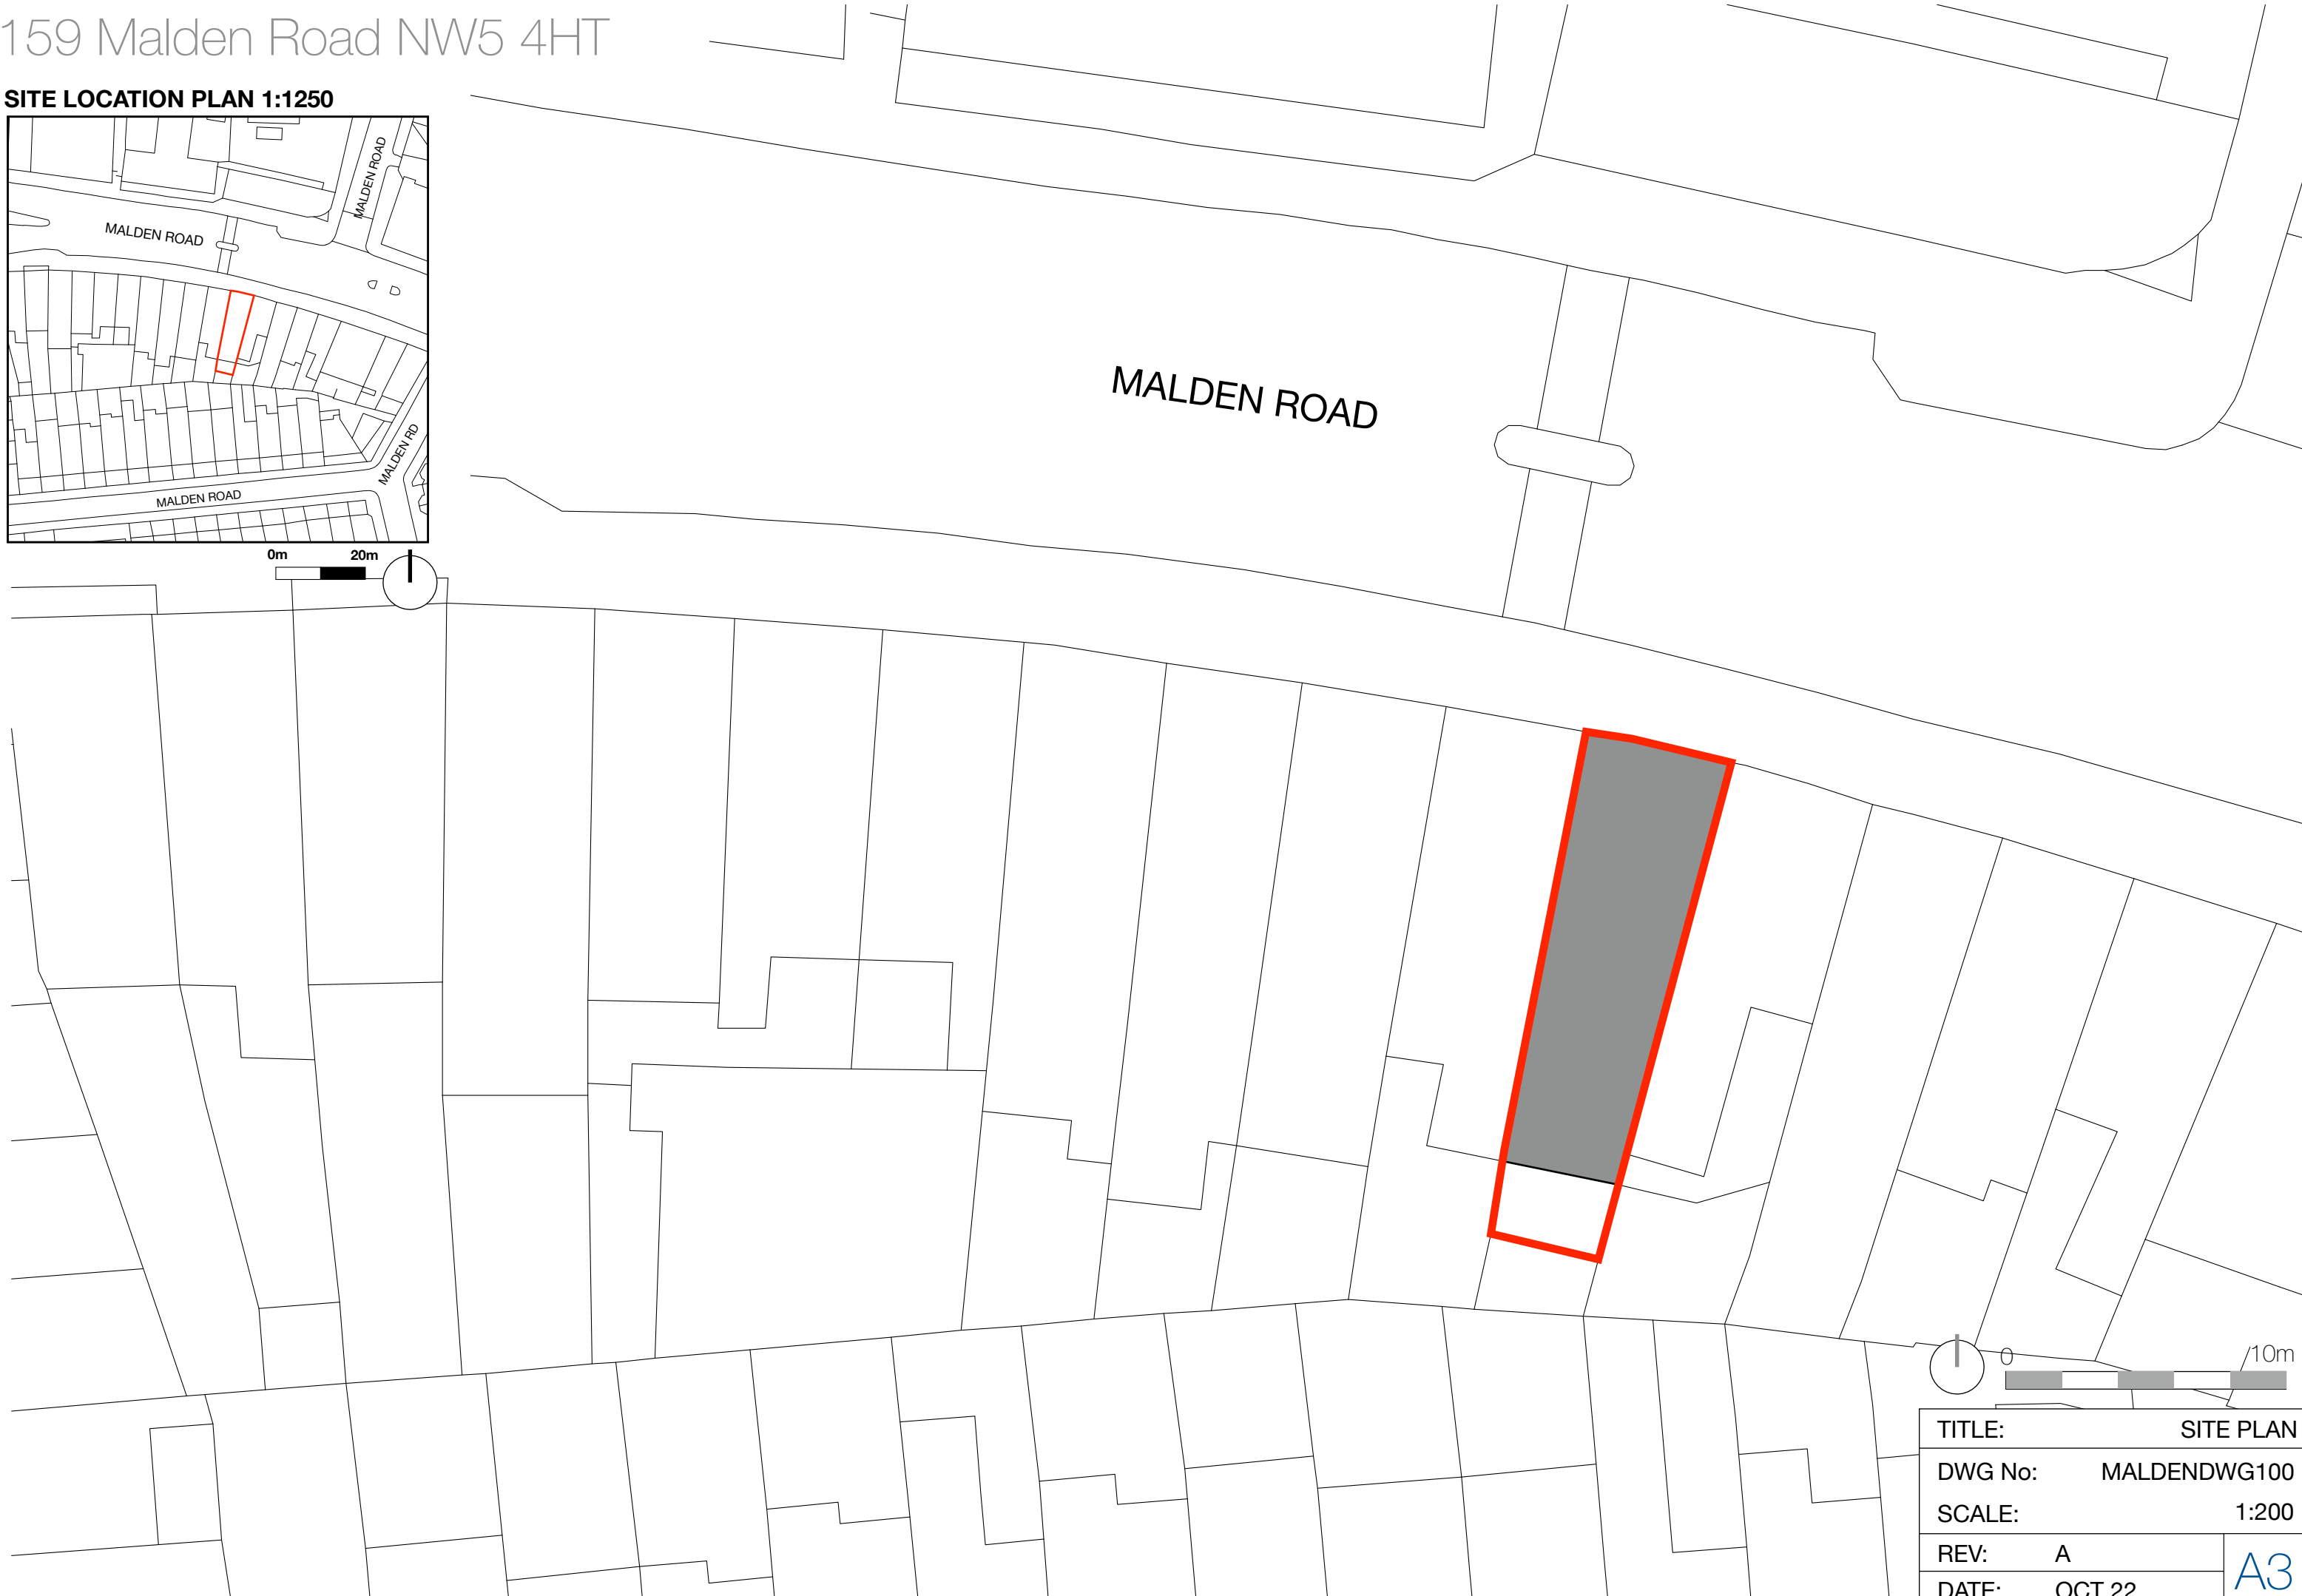


159 Malden Road NW5 4HT

SITE LOCATION PLAN 1:1250

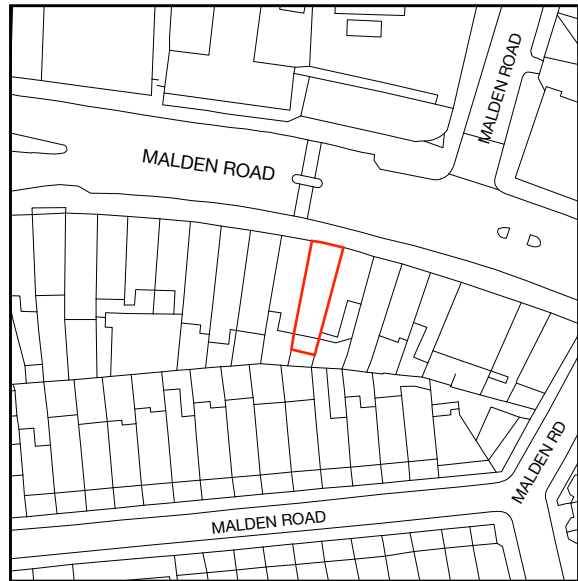

TITLE:		SITE PLAN
DWG No:	MALDENDWG100	
SCALE:	1:200	
REV:	A	A3
DATE:	OCT 22	