



Existing

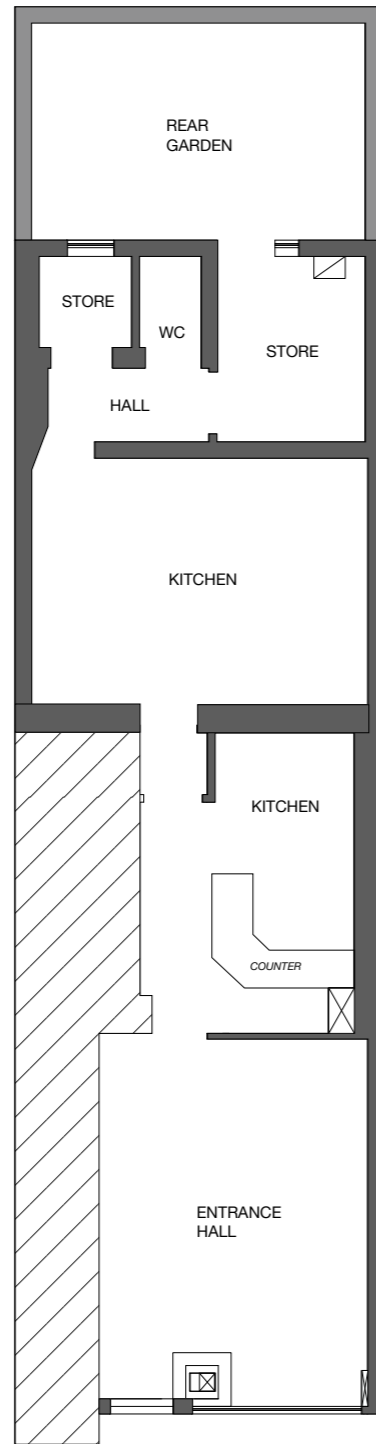


Proposed

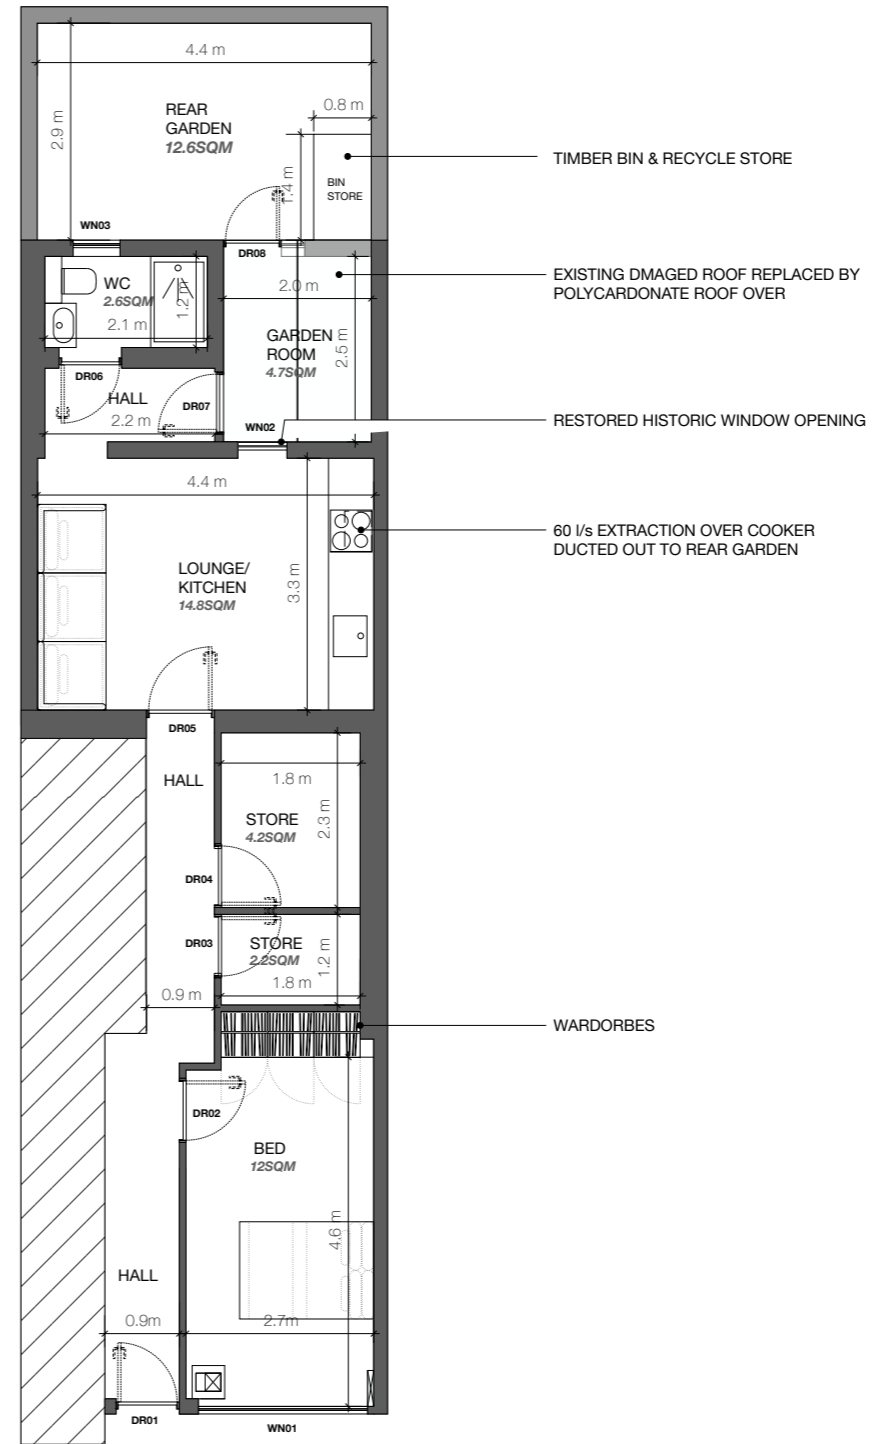

PROPOSED 1 BED FLAT

USE: **C3**
 INTERNAL **53.4SQM**
 EXTERNAL **12.6SQM**

 

TITLE:	FLOOR PLAN	
DWG No:	MALDENDWG101	
SCALE:	1:100	
REV:	C	A3
DATE:	OCT 22	