
 
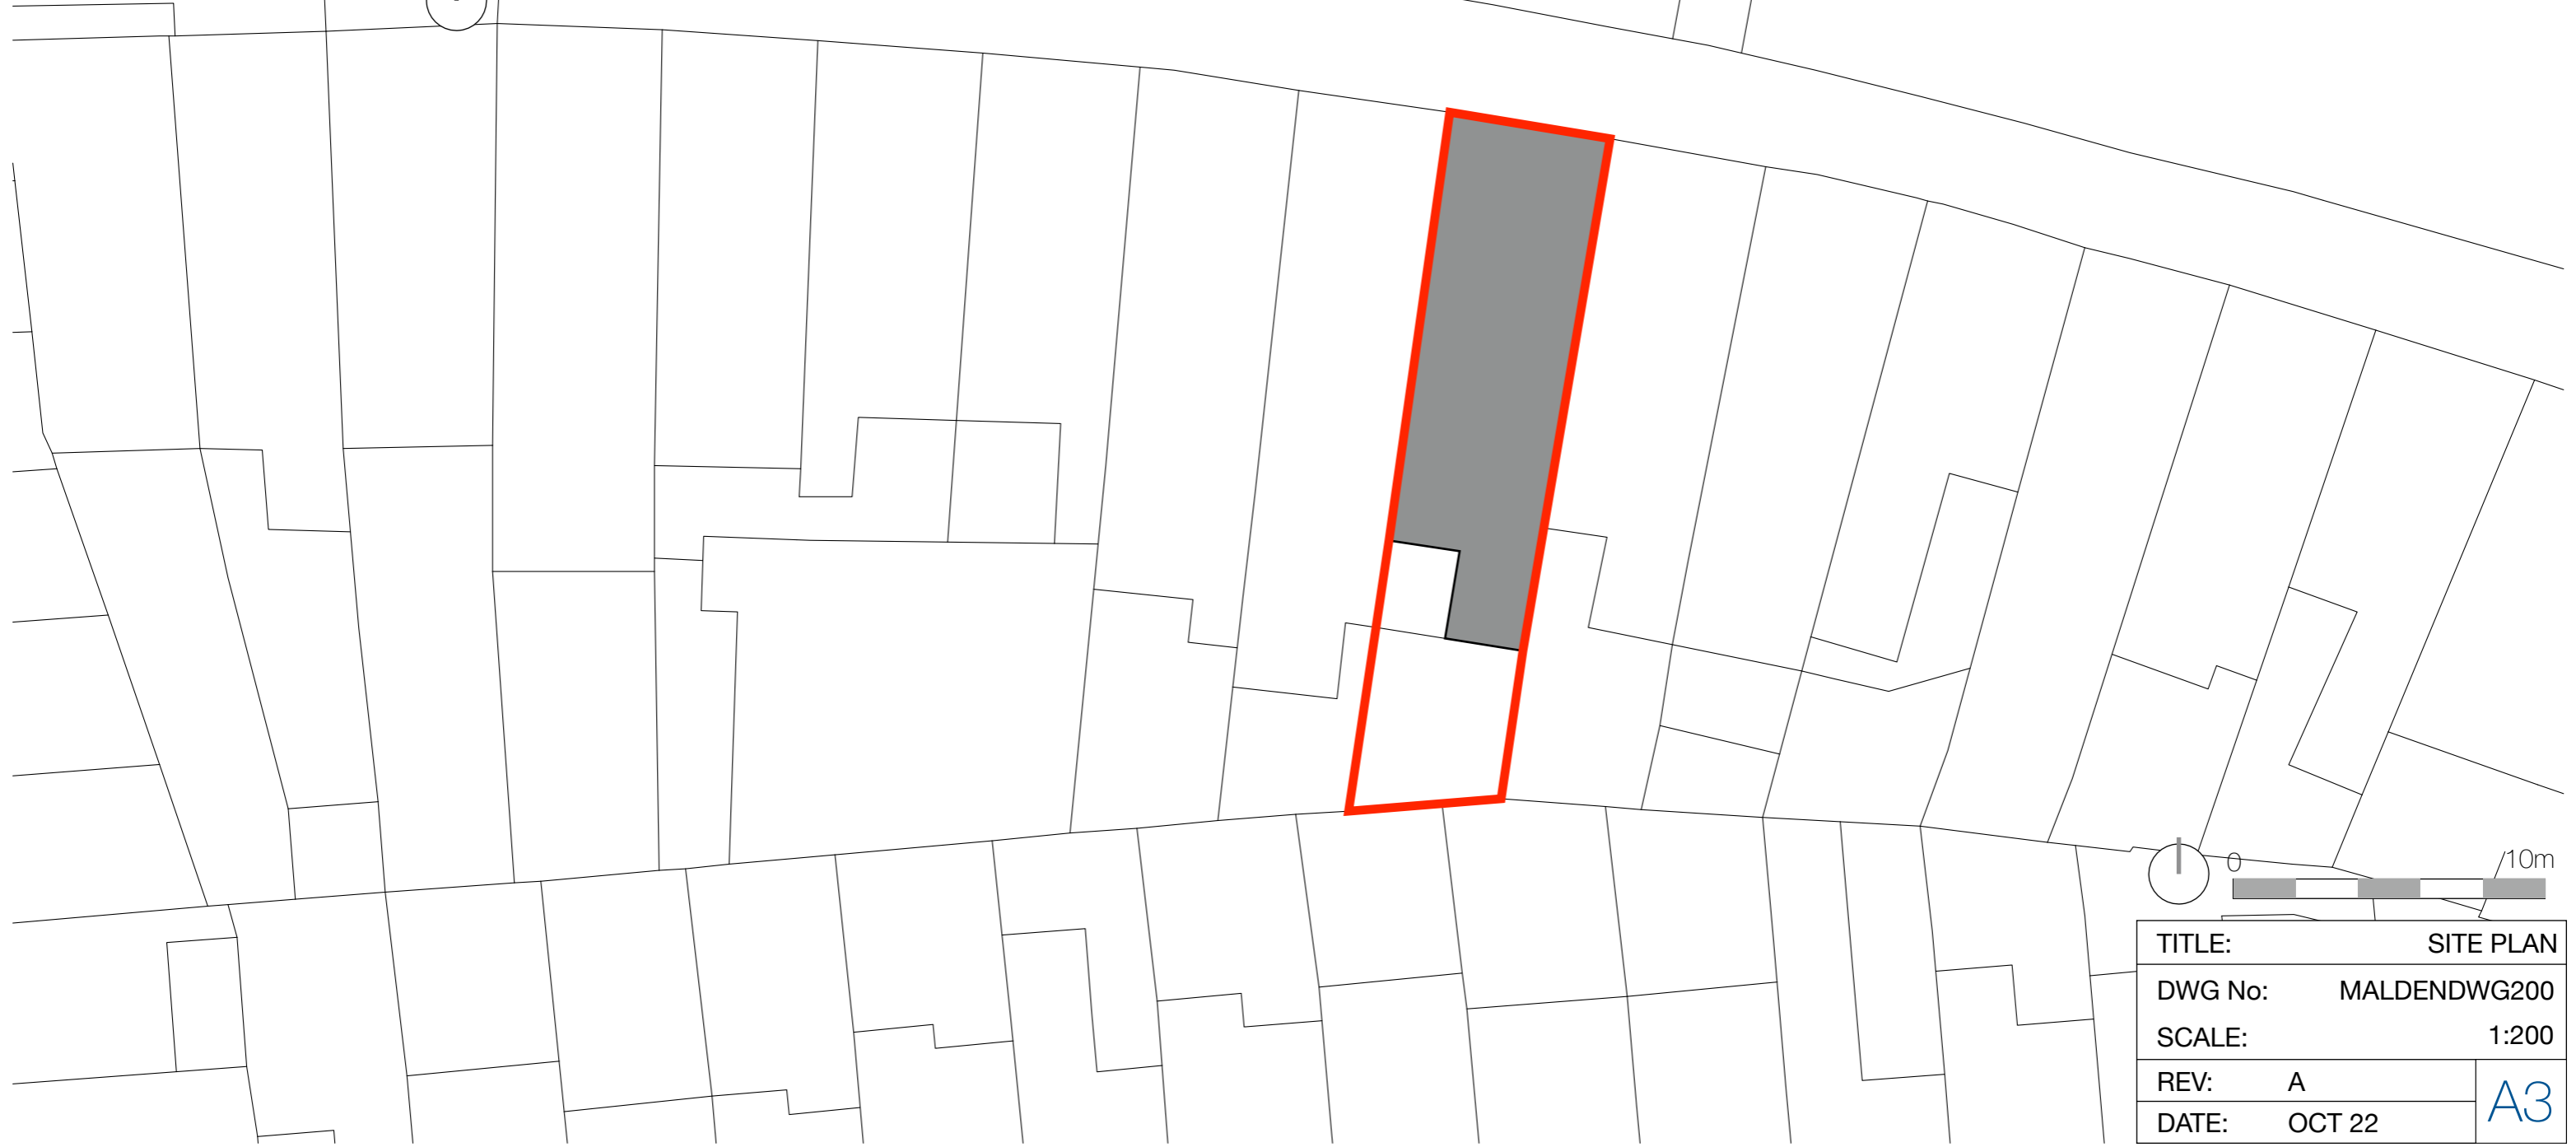
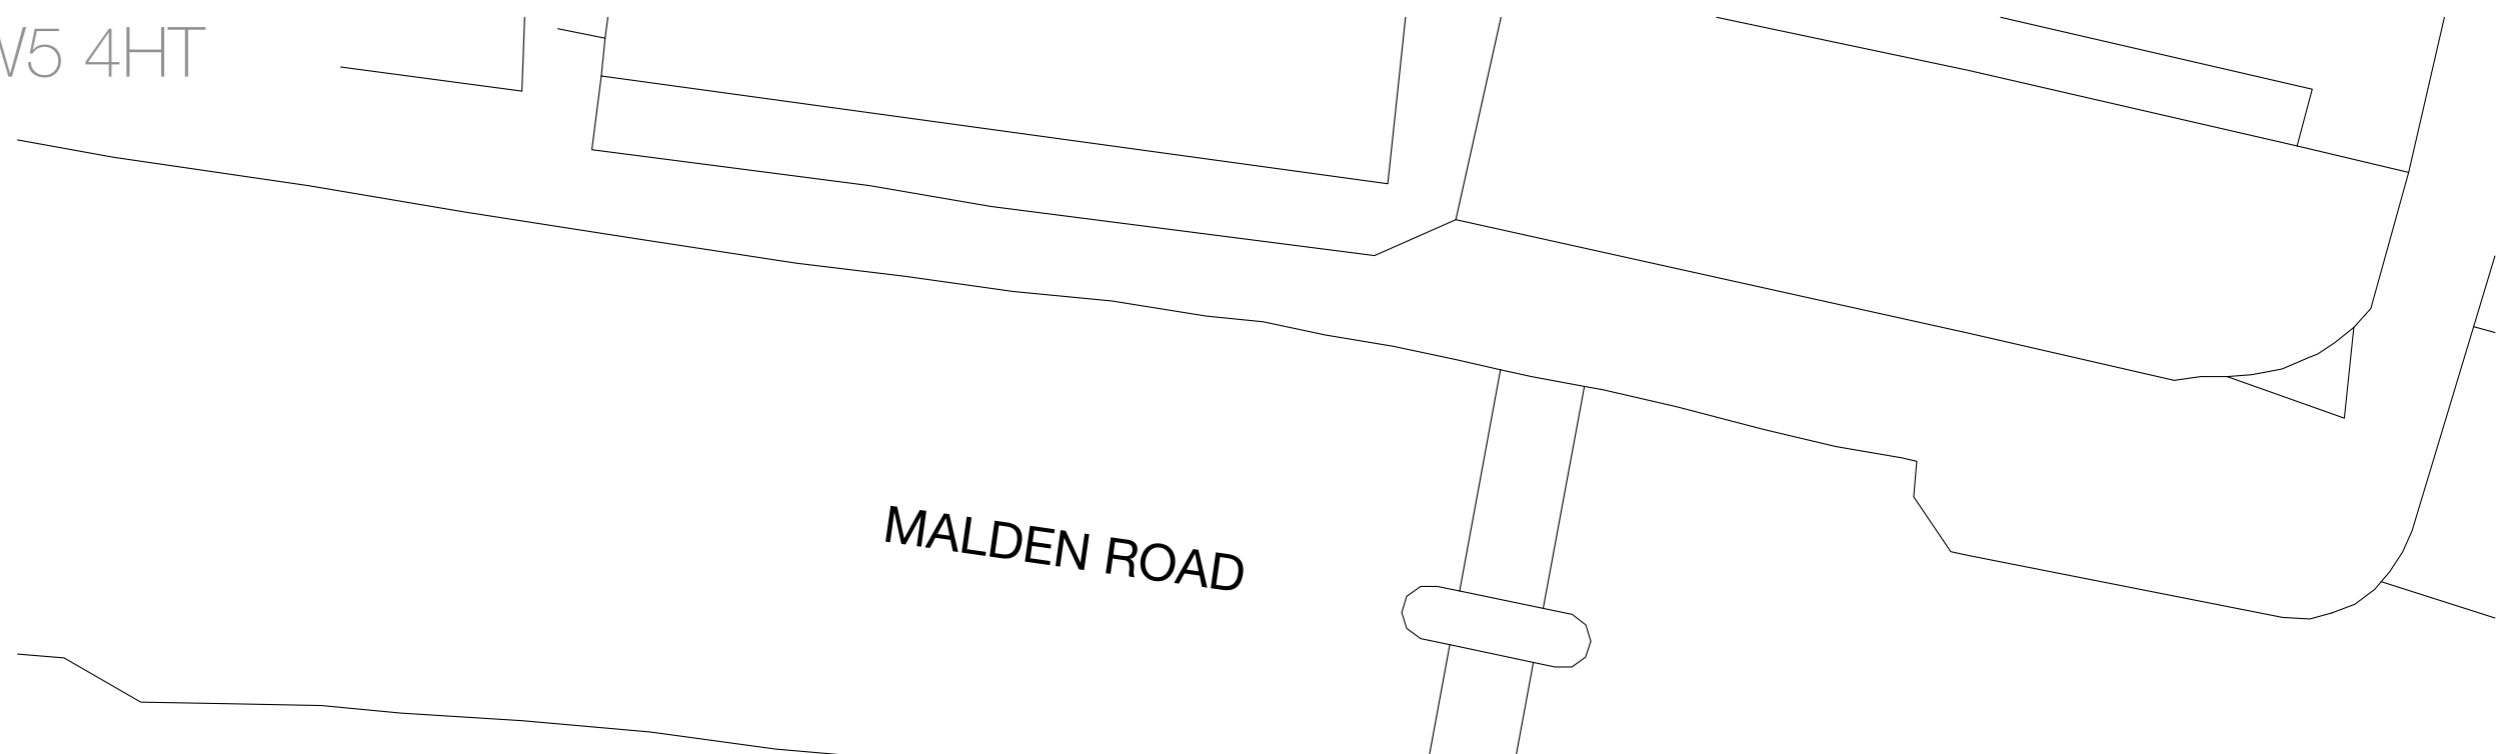


163 Malden Road NW5 4HT

SITE LOCATION PLAN 1:1250

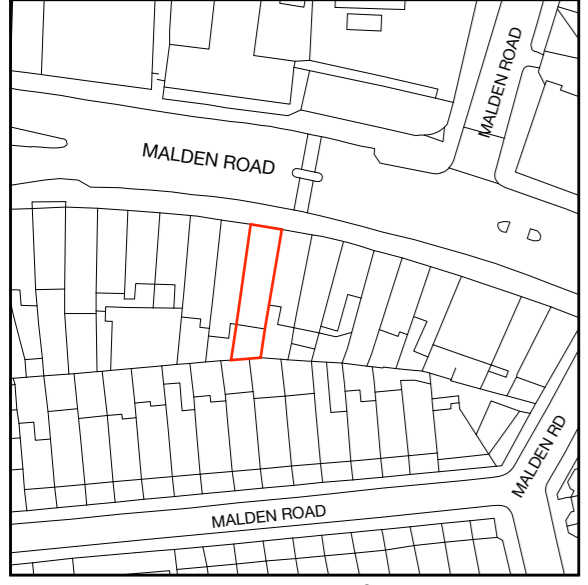

TITLE:	SITE PLAN	
DWG No:	MALDENDWG200	
SCALE:	1:200	
REV:	A	A3
DATE:	OCT 22	