



Existing

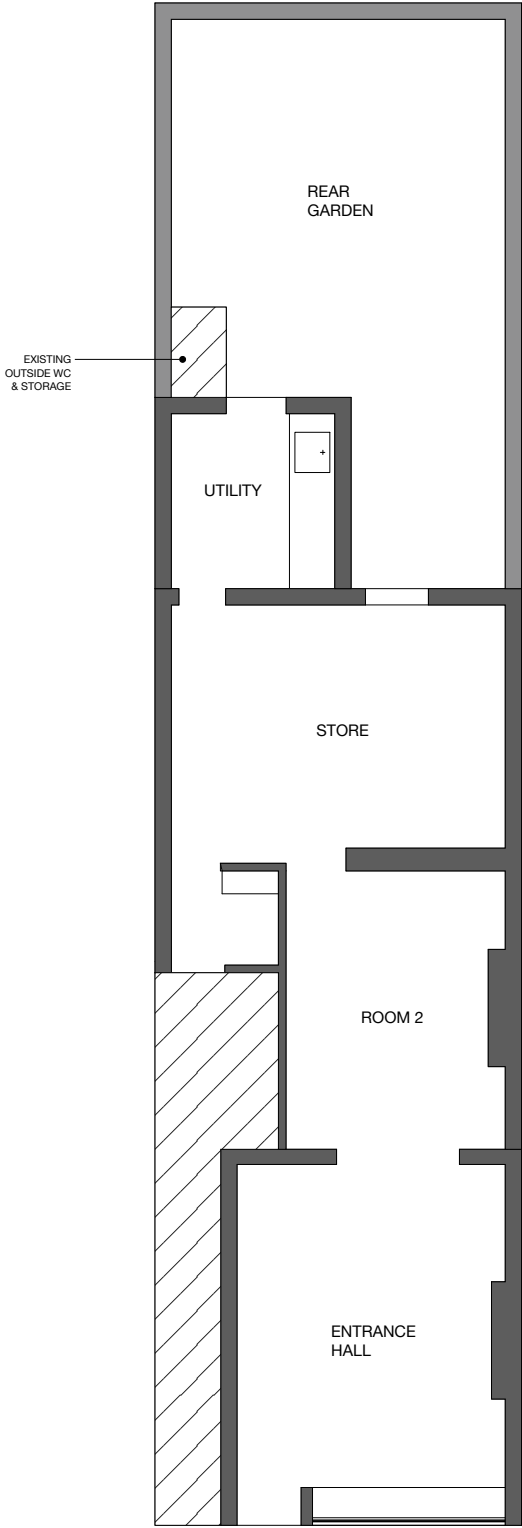

Proposed

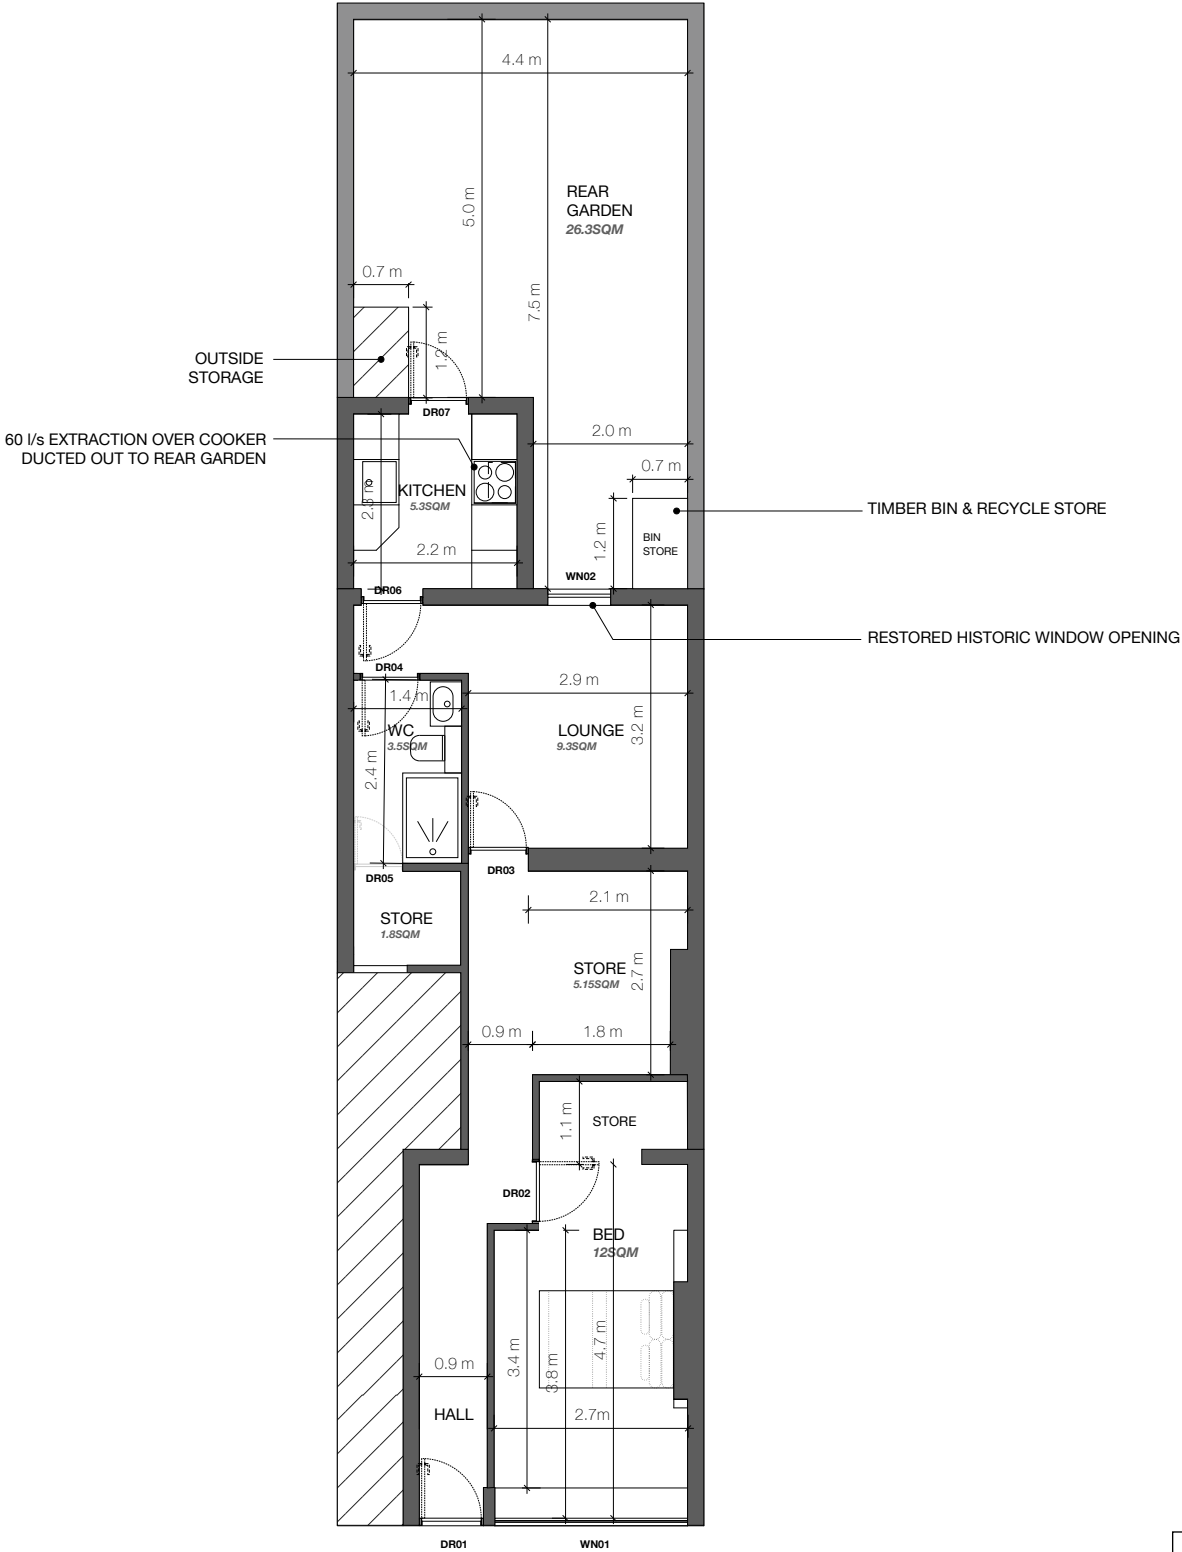

PROPOSED 1 BED FLAT

USE: C3  
INTERNAL 48.3SQM  
EXTERNAL 26.3SQM



TITLE: FLOOR PLAN	
DWG No:	MALDENDWG201
SCALE:	1:100
REV: C	A3
DATE: OCT 22	