

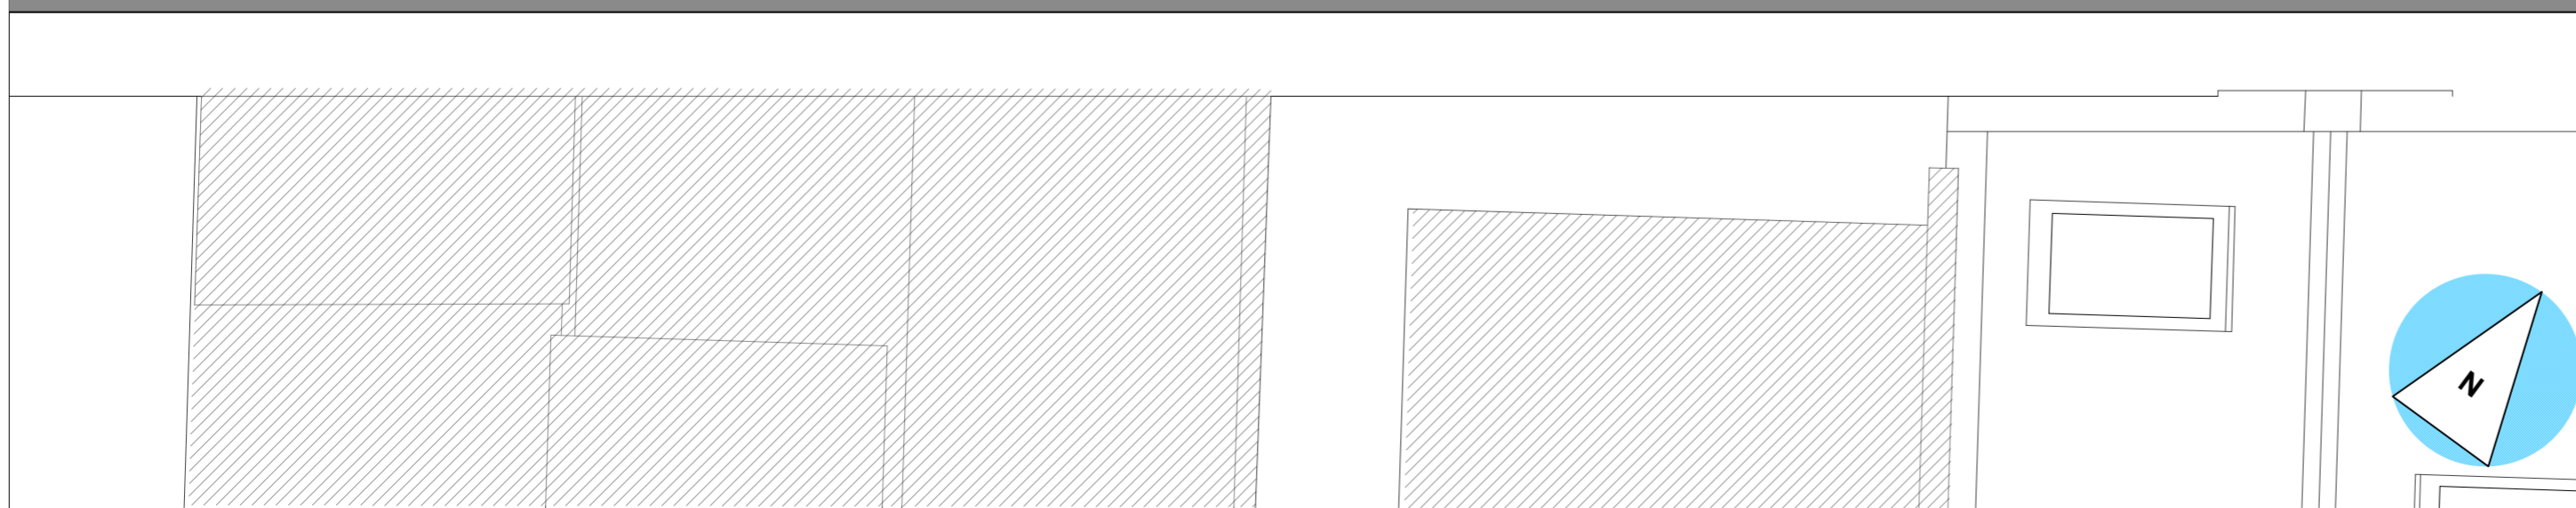


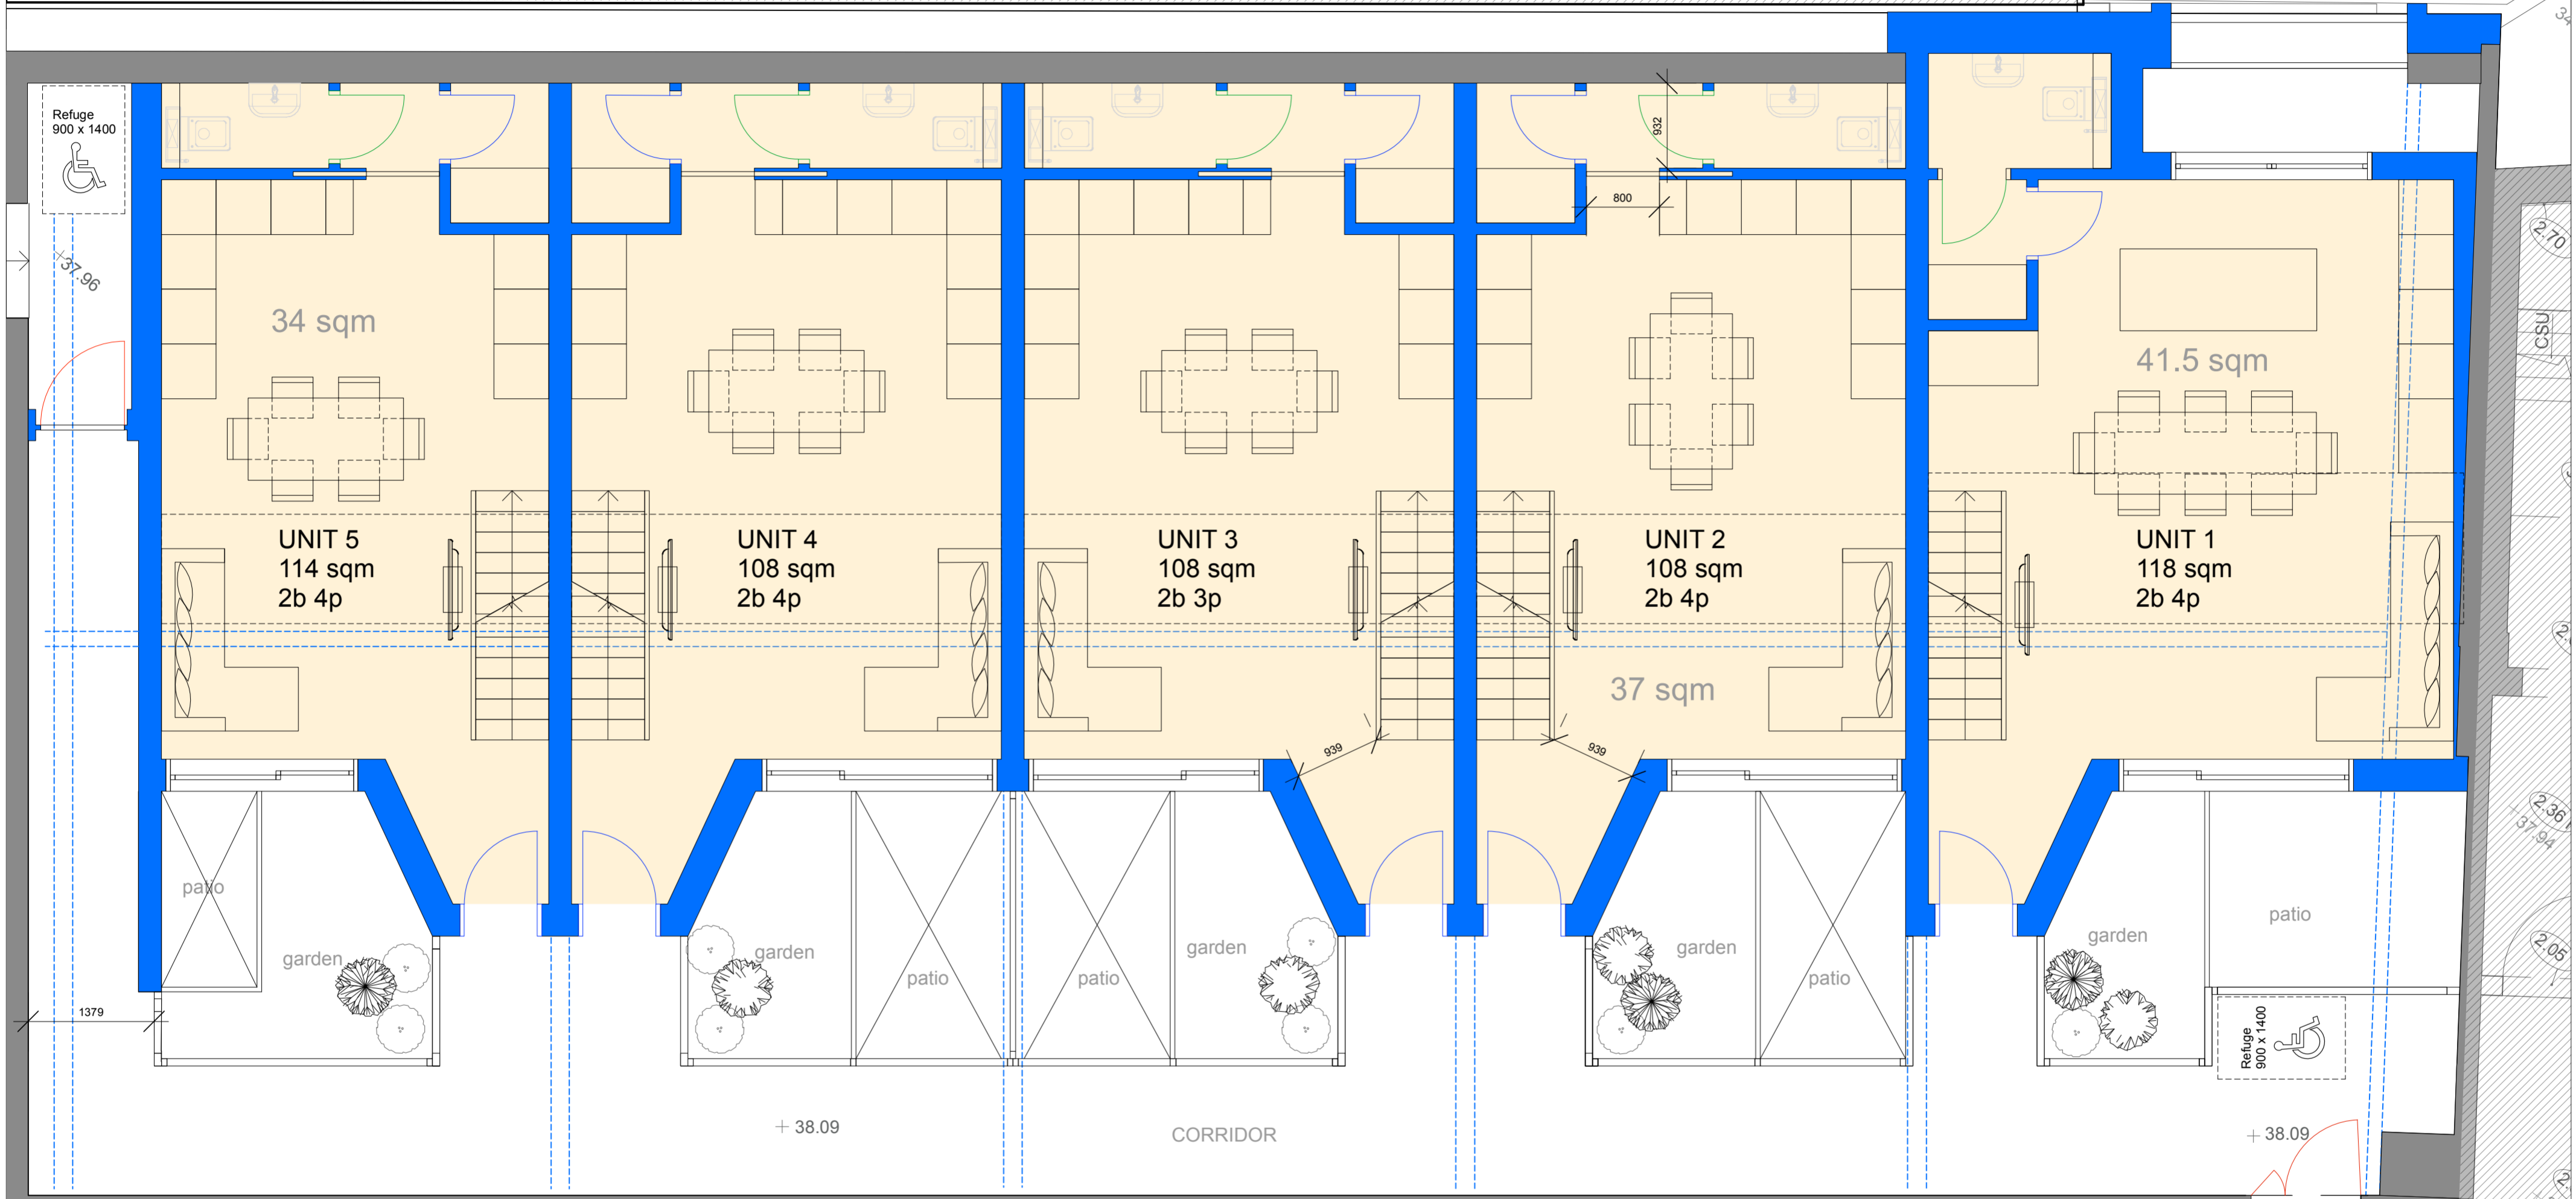

NOTE:
Layout based on survey information

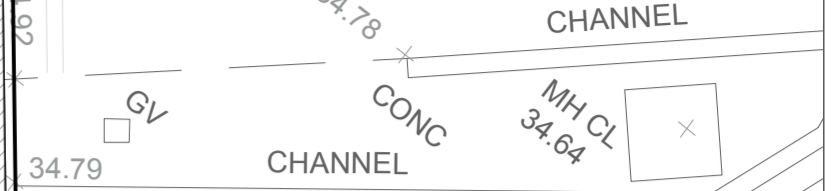

Rev B 22.09.20 Amended plan
Rev A 22.05.13 Amended plan

PLANNING

AP (a.)
alan power | (ARCHITECTS.)

Alan Power Architects Ltd
13 Needham Road London, W11 2RP
Tel: 020 7229 9375 Fax: 020 7221 4172

DRAWING
Proposed First Floor Plan
PROJECT
264 BELSIZE RD LONDON NW6 4BT
CLIENT
ROXBURG OVERSEAS LIMITED

A2 1:50 @ A2
1:100 @ A4
DRWG. N°
564 - 105
Rev. B
Scale 1:50 @ A2
1:100 @ A4
Date 4 Oct 2022
Drawn

DO NOT SCALE FROM THIS DRAWING. ALL DIMENSIONS TO BE CHECKED ON SITE AND DISCREPANCIES REPORTED TO ARCHITECT