


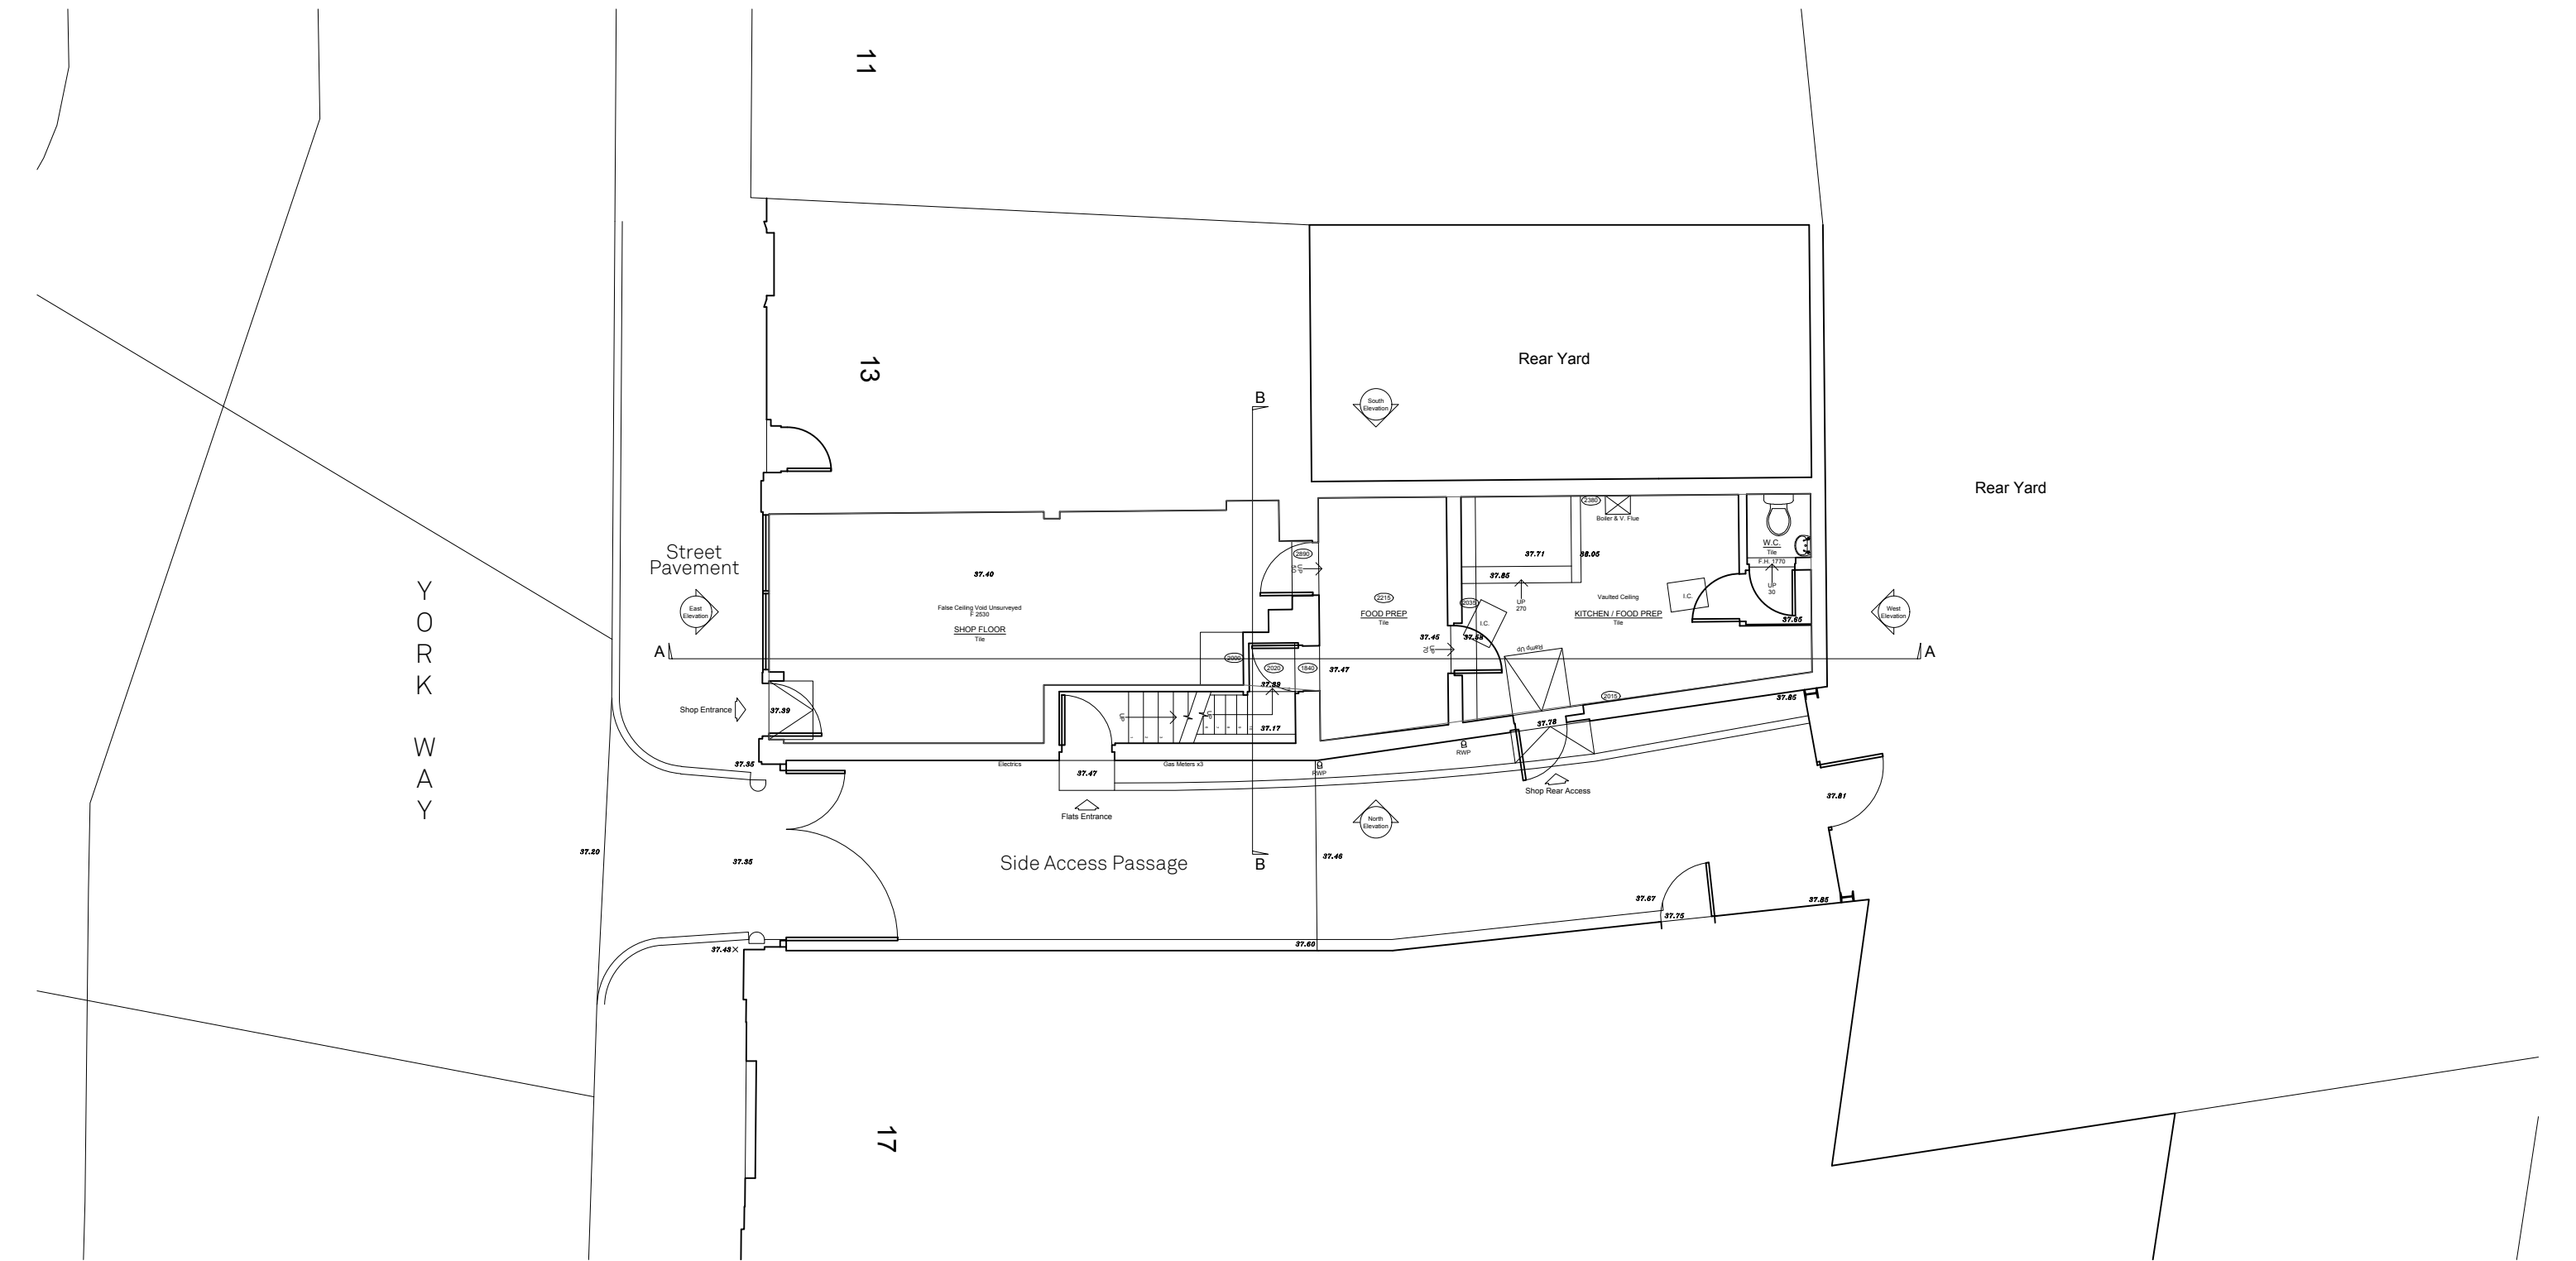

- 18/11/22 DS/BW PLANNING APPLICATION
REV DATE DRAWN/CHK DESCRIPTION

15 York Way
EX100 rev - EXISTING GROUND FLOOR PLAN

21111 _ PLANNING _ Published 17/11/22



Scale 1:100 @ A3



North

Do not scale for construction. Use figured dimensions only. All discrepancies to be verified with architect prior to ordering or construction/execution. Confirm all setting out with architect prior to construction. Drawing to be read in conjunction with all other documents. Copyright Architecture for London.

Architecture for London
3-5 Bleeding Heart Yard
London EC1N 8SJ
020 3637 4236
architectureforlondon.com

**Architecture
for London.**