

Copyright: All rights reserved. This drawing must not be reproduced without permission.

Only the original drawing should be relied upon. Contractors, sub-contractors and suppliers must verify all dimensions on site before commencing any work or making any shop drawings.

All shop drawings to be submitted to the architect / interior designer for comment prior to fabrication.

This drawing is to be read in conjunction with the architect's / interior designer's specification, bills of quantities / schedules, structural, mechanical & electrical drawings and all discrepancies are to be reported to the architect / interior designer.

Do not scale from this drawing. Dimensions are in millimetres unless otherwise stated.

All fire related elements and items as set out within the Fire Engineers Fire Strategy Report. Fire rating of elements / components require fire certification from certified test bodies to be provided to both the Fire Engineer & Building Control for review and sign off, prior to procurement and installation.

Studio Moren Ltd will coordinate with all other consultants in relation to statutory items / elements under that consultants control. These items may be shown on Studio Moren Ltd drawings for coordination purposes, however they remain under that consultants design and control.


NOTES

Proposal is based on previous construction drawings.


Application Boundary

Regent's Canal

Jamestown Road

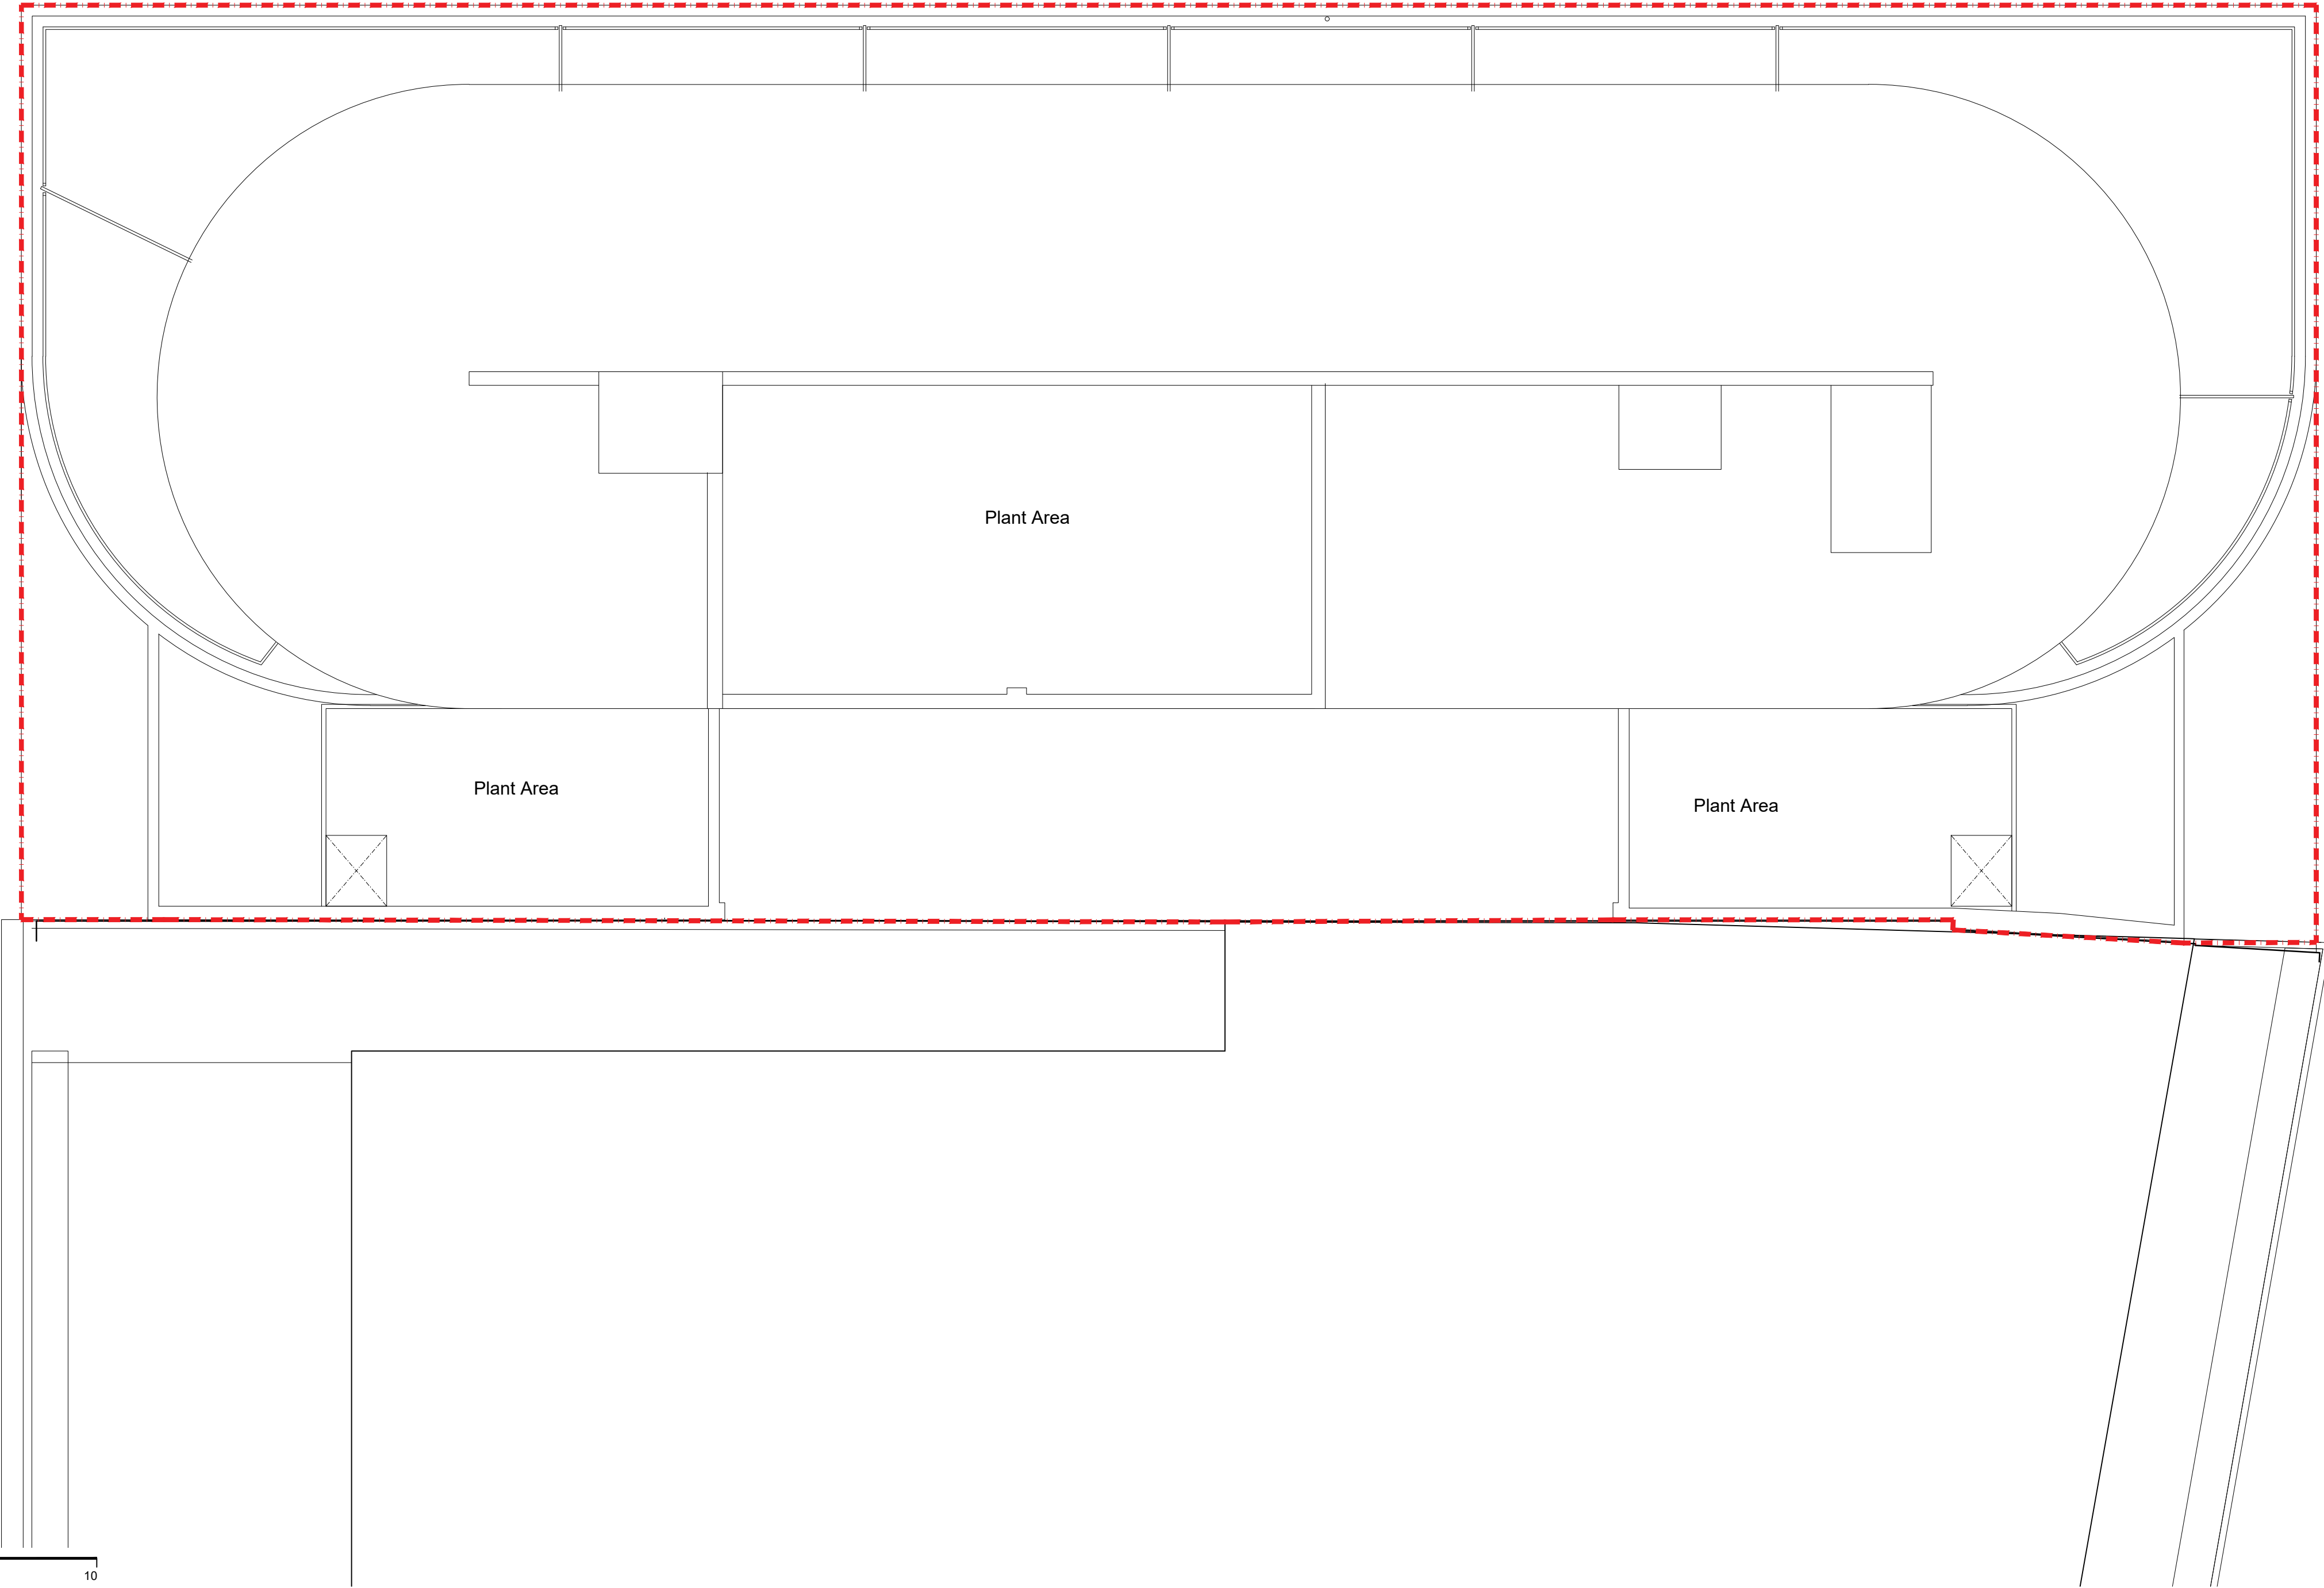

Roof Plan - Existing
Scale 1:100 @A1

 

P0	ISSUE FOR PLANNING	04.11.22	RA
rev	amendments	date	by
studio moren		57d	
studio moren Ltd		jamestown road	
architecture urban design		london nw1 7db	
interior design creative media		UK	
www.studiomoren.co.uk			
studio@studiomoren.co.uk			
architecture		t: 020 7267 4440	
project			
Holiday Inn Camden Town			
Proposed Extension			
client			
4C Group			
drawing title			
Roof Plan			
Existing Drawings			
drawing status			
FOR PLANNING			
scale	date	drawn by	
1:100 @ A1	04.11.22	RA	
1:200 @ A3			
job no.	drawing no.	revision	
1808	A-025 004	P0	