



526500

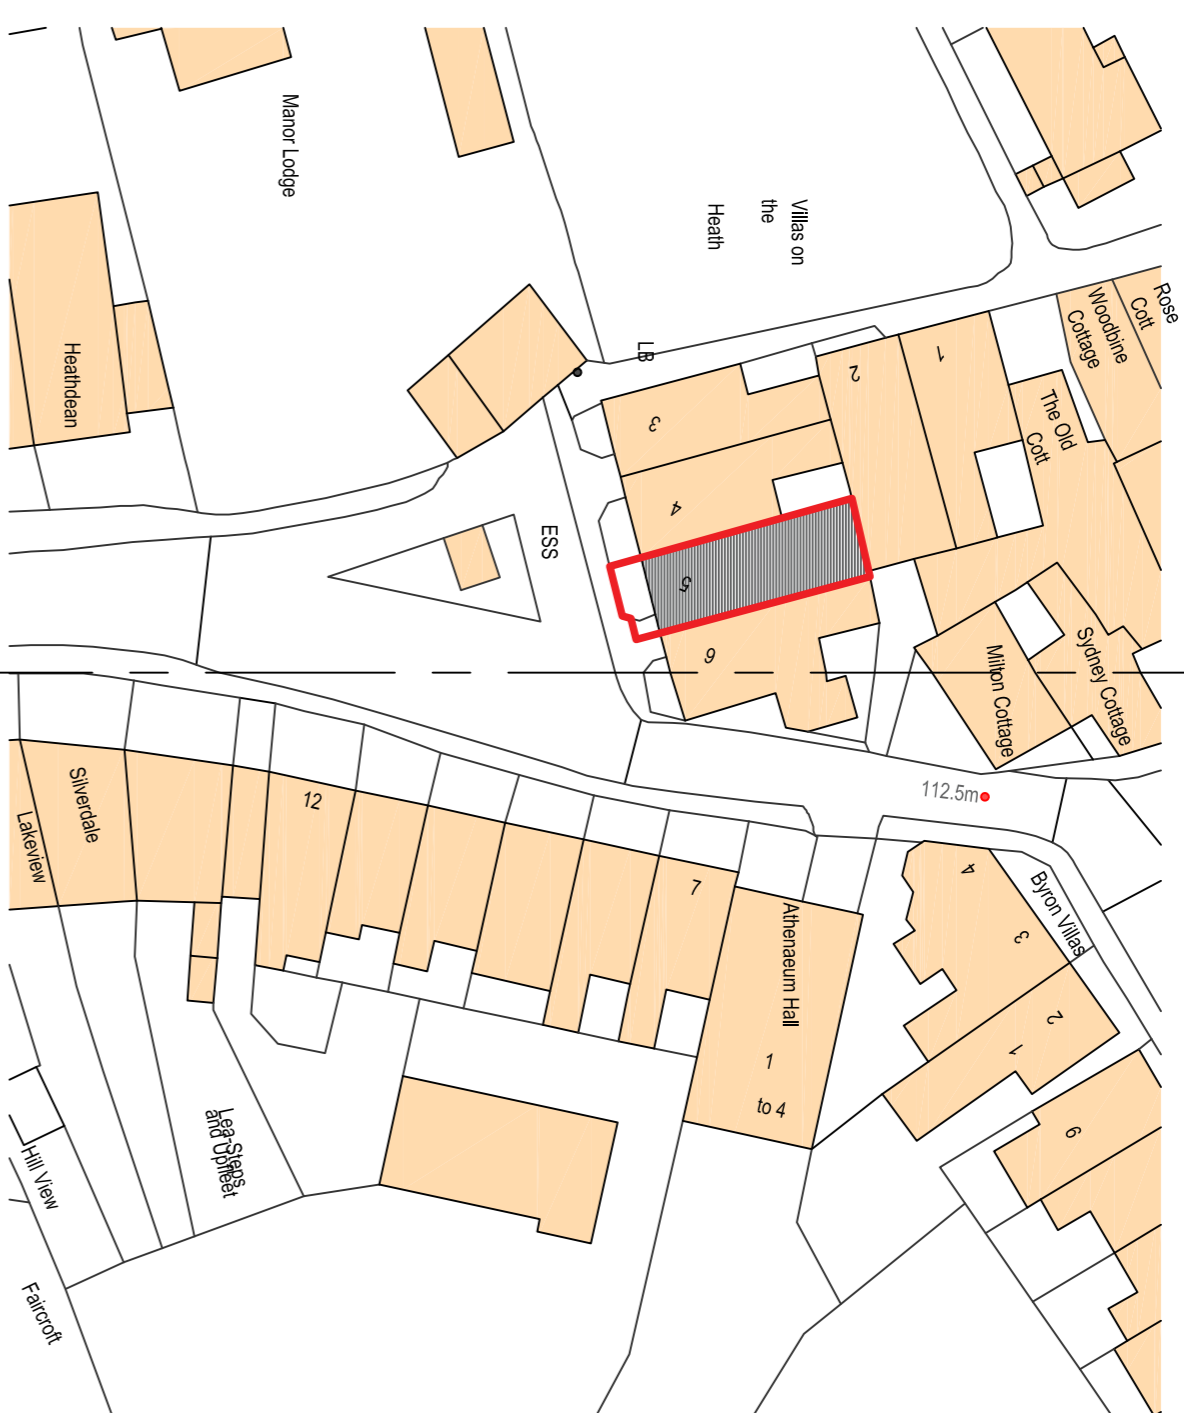

(c) Crown Copyright and Database Rights 2022 OS 100060020

LOCATION PLAN 1:500

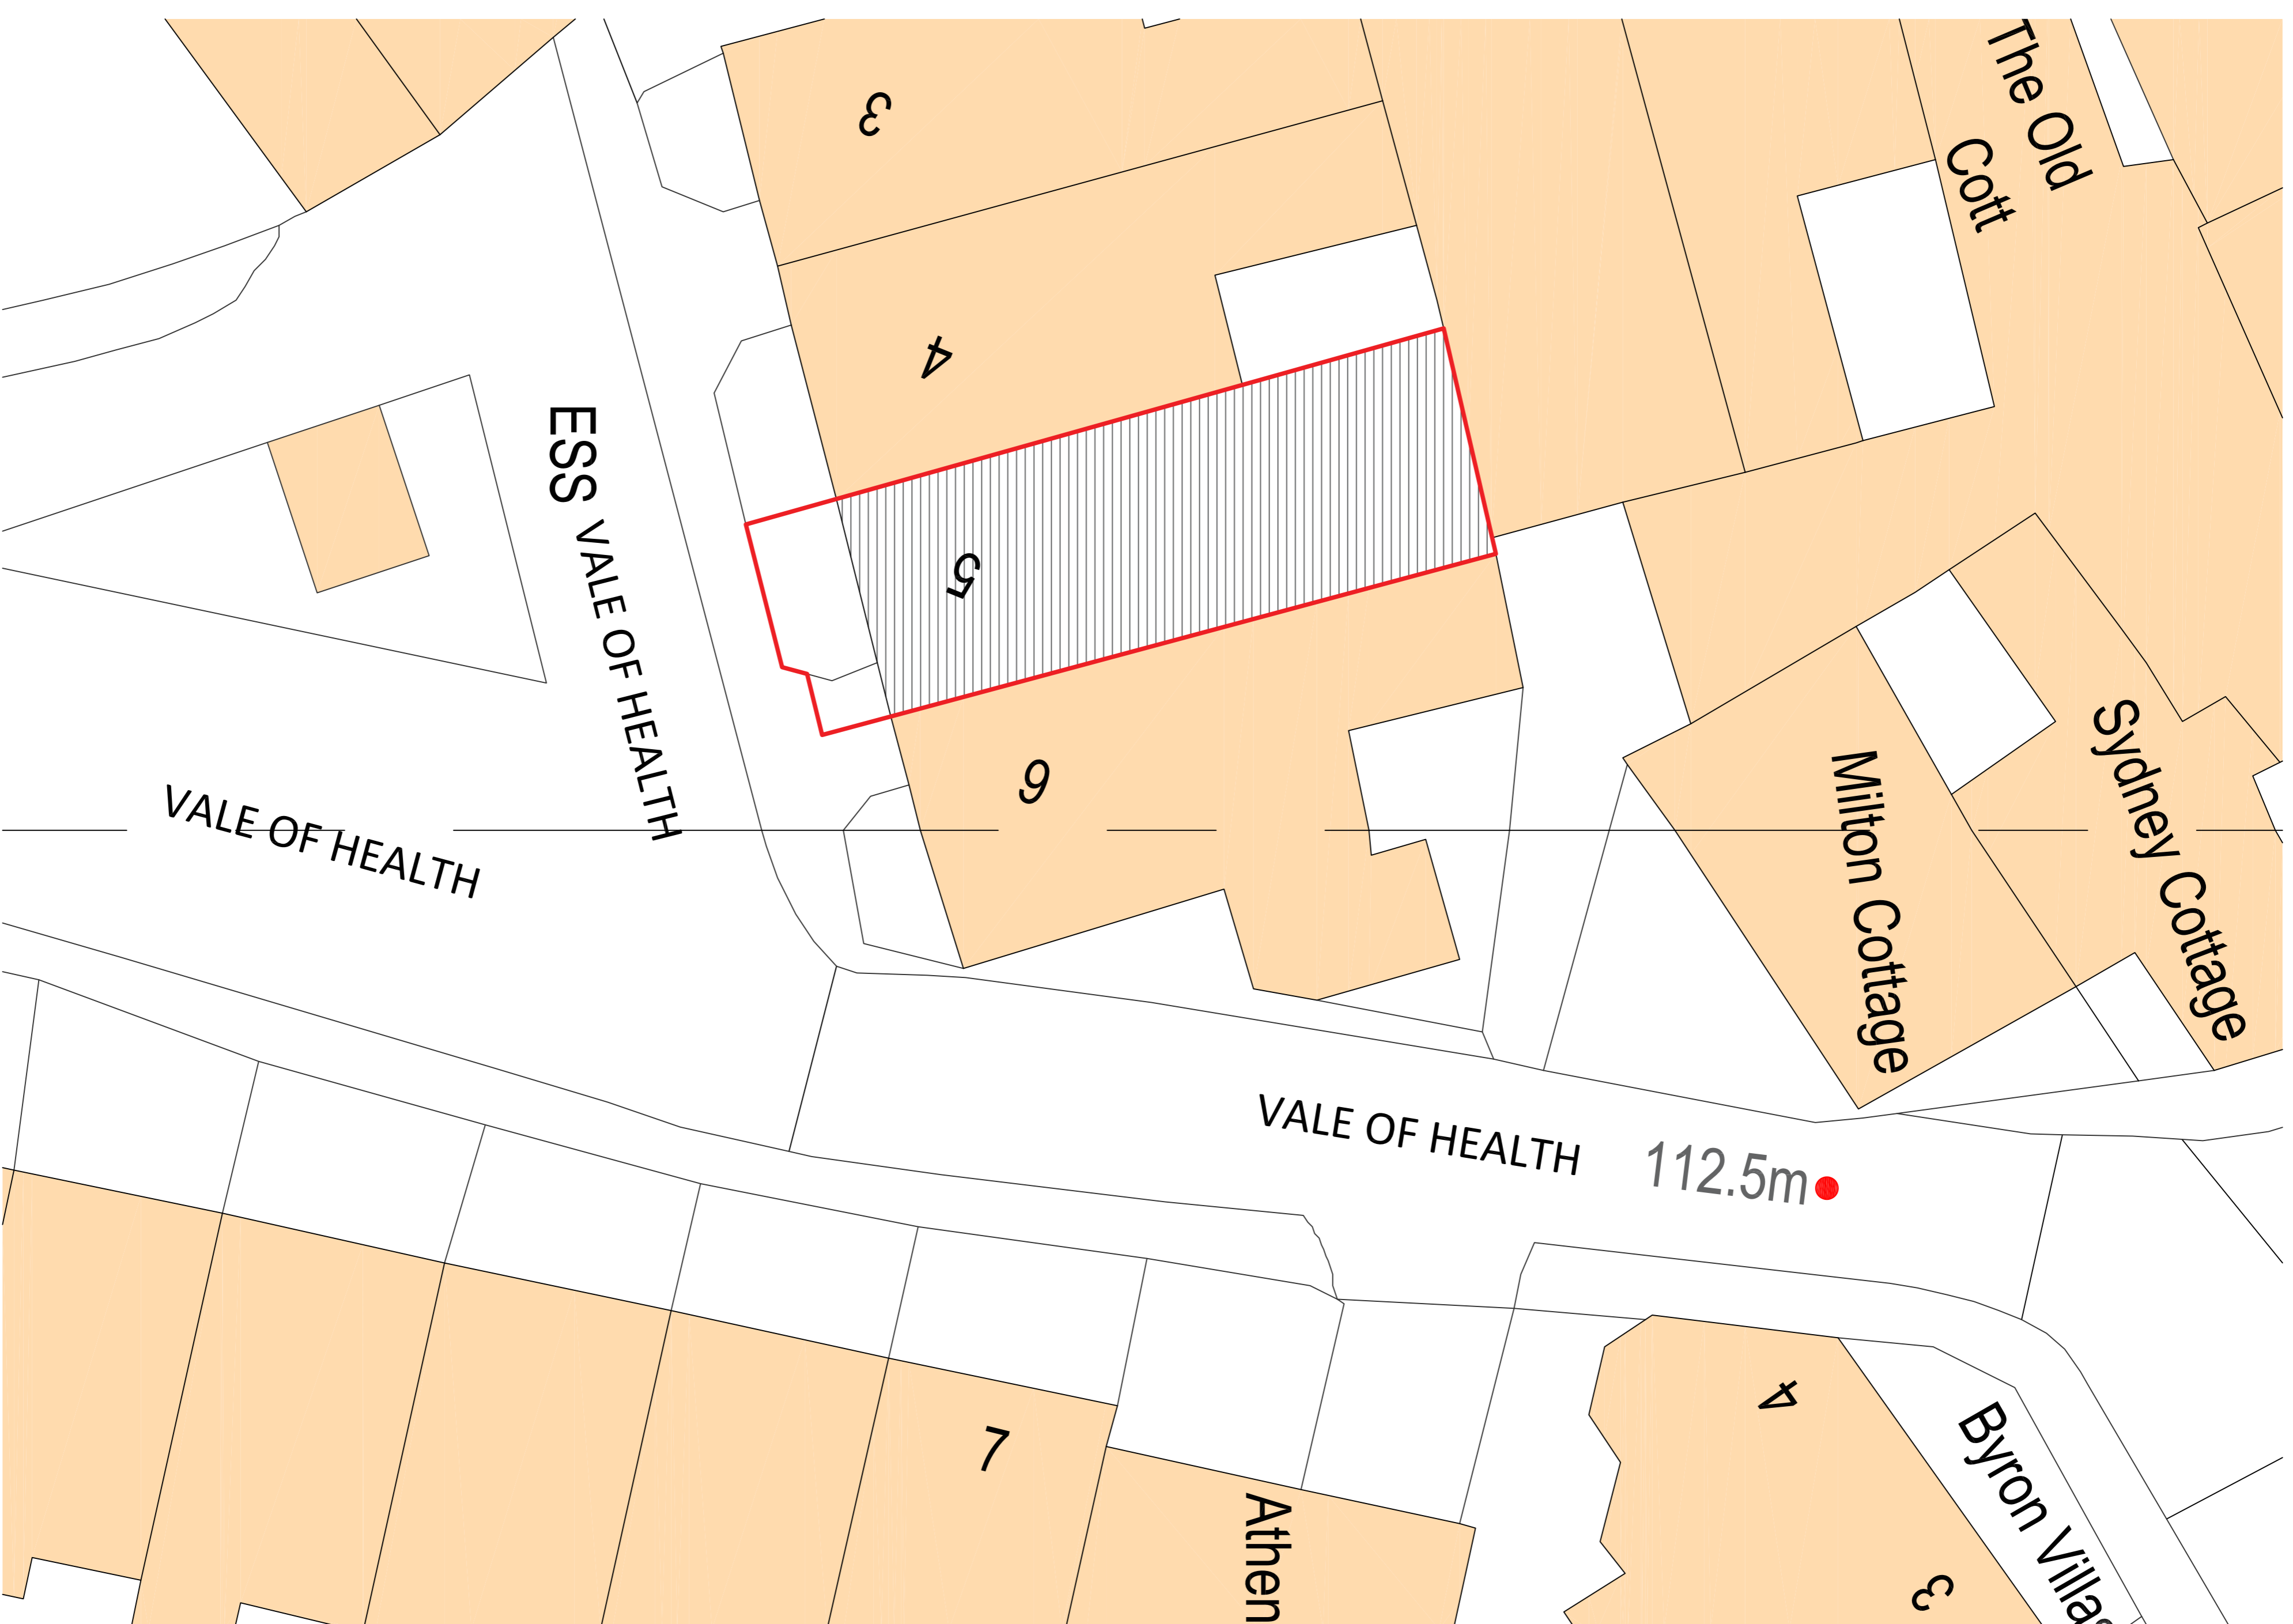

SITE PLAN 1:100

COPYRIGHT & INTELLECTUAL PROPERTY.
 All documents remain the property of GWA in perpetuity. The contents of all documents produced whether drawn, written or in pictures or produced by computer as programme or file, are our intellectual property and shall only be used in connection with this project.

GENERAL NOTES:
 - The drawing is intended for the stated purpose of issue only.
 - All dimensions and distances are subject site conditions/ tolerance.
 - If in doubt - ask GWA.

DO NOT SCALE FROM THE DRAWINGS

KEY:
 Site boundary line

REVISION NOTES:



Indicative north point

Grant Wright Associates LLP

Project Reference
5 Villas on the Heath

5 Villas on the Heath,
Vale of Heath,
London, NW3 1BA

Client
Ms Delara Shakib

Drawing Title
Location and Site Plans

Drawing number
SVH/22/23/001

Issued for
For Information

Scale(s) at A1
1:500/1:100

Date
21.10.22

Checked by
GW