


- No. Notes
1. Dimensions to be verified on site. Only figured dimensions to be used and any discrepancies in dimensions are to be reported to the architect. No dimensions are to be scaled from printed drawings. Any areas indicated on this drawing are for guidance only. No responsibility is taken for their accuracy.
 2. There is a risk of injury or death in construction if the works are not properly planned and supervised. The contractor must not undertake any element of the work without first having carried out the necessary risk assessments and prepared detailed method statements.

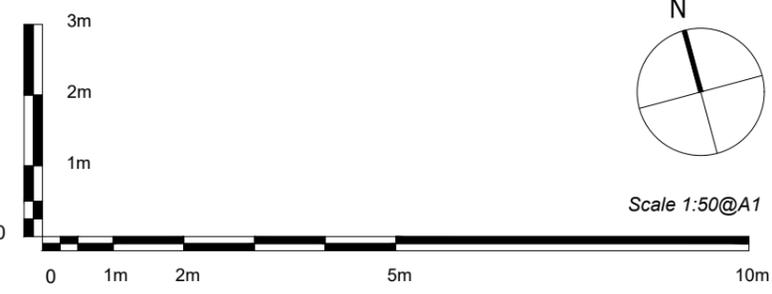

Job: 4 Oak Hill Park
Title: Proposed Ground Floor Plan

Type: 200 Planning
Status: information
 drawn by MF checked by — approved by —
 scale 1:50 @ A1 size A1 date 27/07/22
 job number 3081 drawing number P (4) 10 revision *
 date.

* Planning submission
 no. revision.



RIBA Chartered Practice
 211 Design Centre East
 Chelsea Harbour
 London, SW10 0XF
 mail@blda.co.uk
 www.blda.co.uk
 t+44 (0) 20 7838 5555