


PROPOSED BASEMENT PLAN

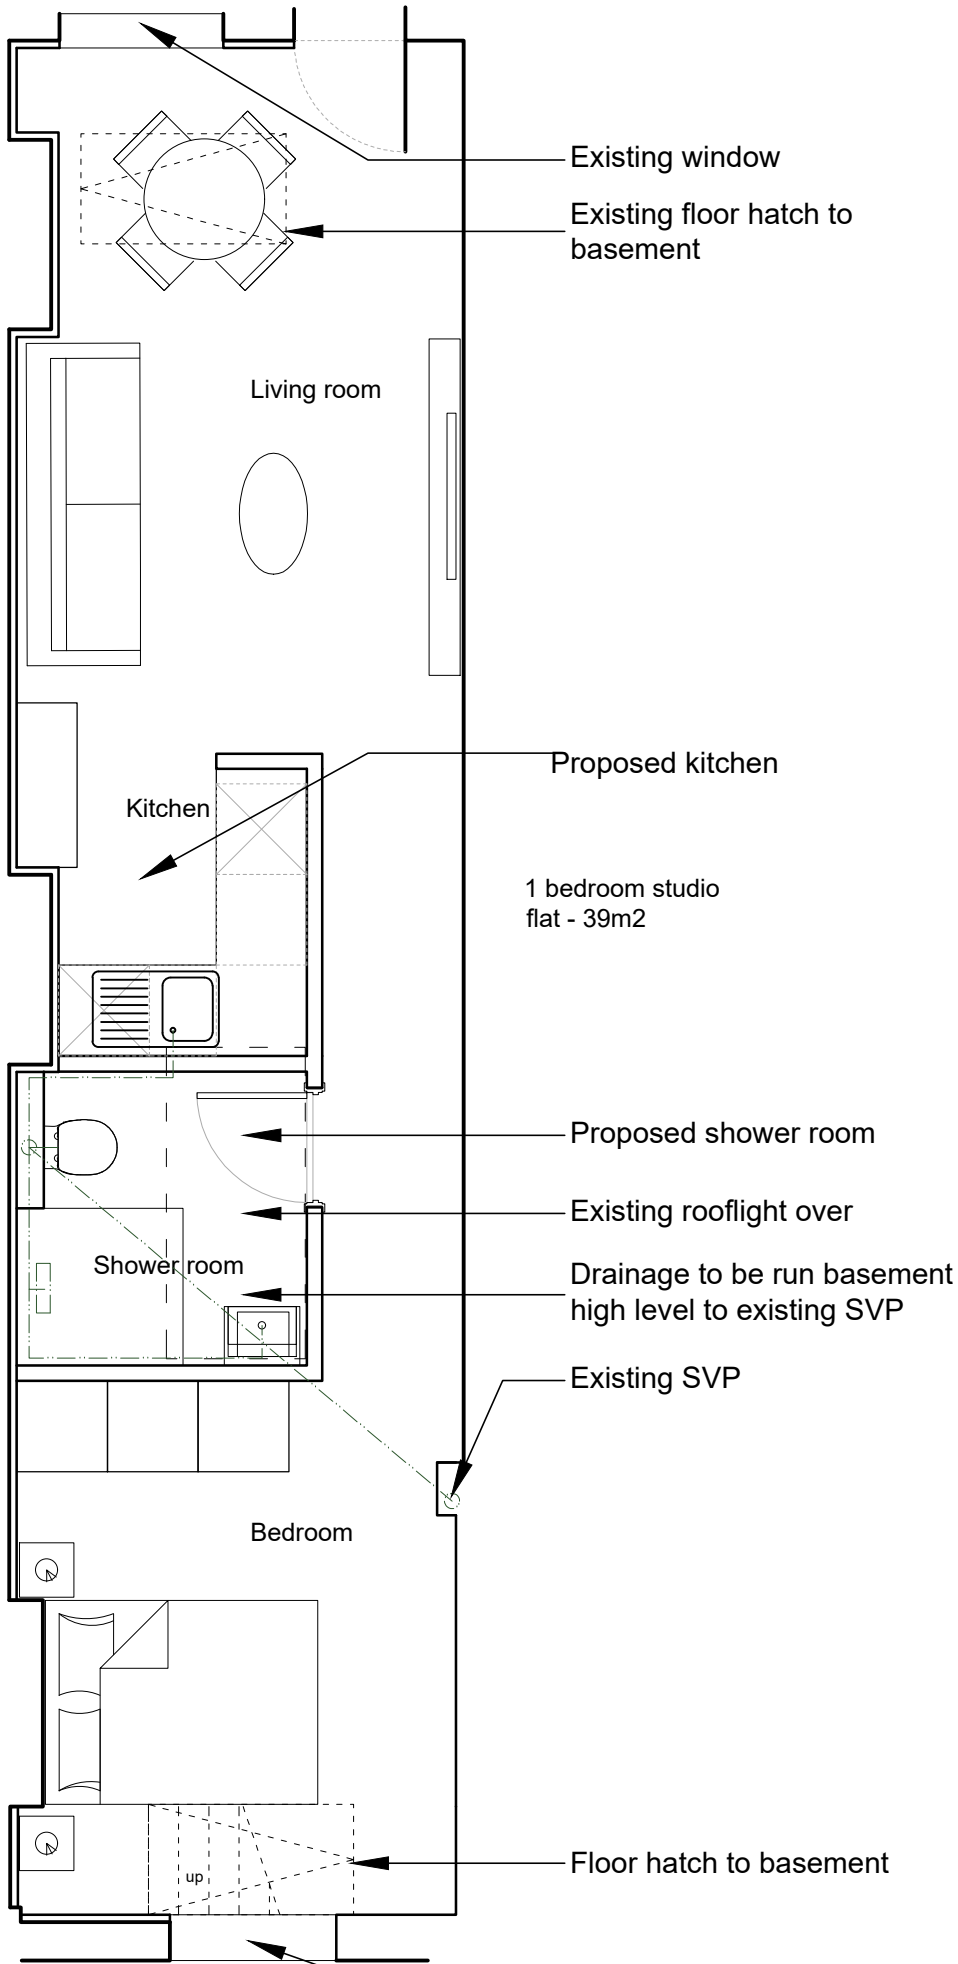

PROPOSED GROUND FLOOR PLAN

NOTE

THIS DRAWING IS TO BE READ IN CONJUNCTION WITH ALL OTHER RELEVANT DRAWINGS AND SPECIFICATIONS

THIS DRAWING HAS BEEN PREPARED FOR IDENTIFICATION PURPOSES ONLY. VERIFICATION OF DRAWN INFORMATION TO BE CARRIED OUT BY CONTRACTOR PRIOR TO OTHER USE.

THIS DRAWING HAS BEEN TAKEN FROM THE AGENTS PARTICULARS AND SHOULD ONLY BE USED FOR IDENTIFICATION PURPOSES ONLY

C - Change of use plan	13/09/2022
B - Travel distance added	13/08/2022
A - Plan update	18/06/2022
REVISION	DATE

Eveleigh Designs

38 Northwood Road
London, N6 5TP

rupert@eveleighdesigns.co.uk
jocelyn@eveleighdesigns.co.uk
tel 07722 830254

project	no
160 CAMDEN STREET	22/03
London NW1	
drawing	no
PROPOSED FLOOR PLANS	GA 03 /C

scale	date	drawn	checked
1:50@A3	07.02.22	RE	JLE

