


NOTES:

Report all discrepancies, errors and omissions
Do not scale from this drawing.
Verify all dimensions on site before commencing any work or preparing shop drawings.
All materials, components and workmanship are to comply with all the relevant British Standards, Codes of Practice, and appropriate manufacturers recommendations that from time to time shall apply.
For all specialist work, see relevant drawings.

This drawing and design are copyright of PELLINGS LLP

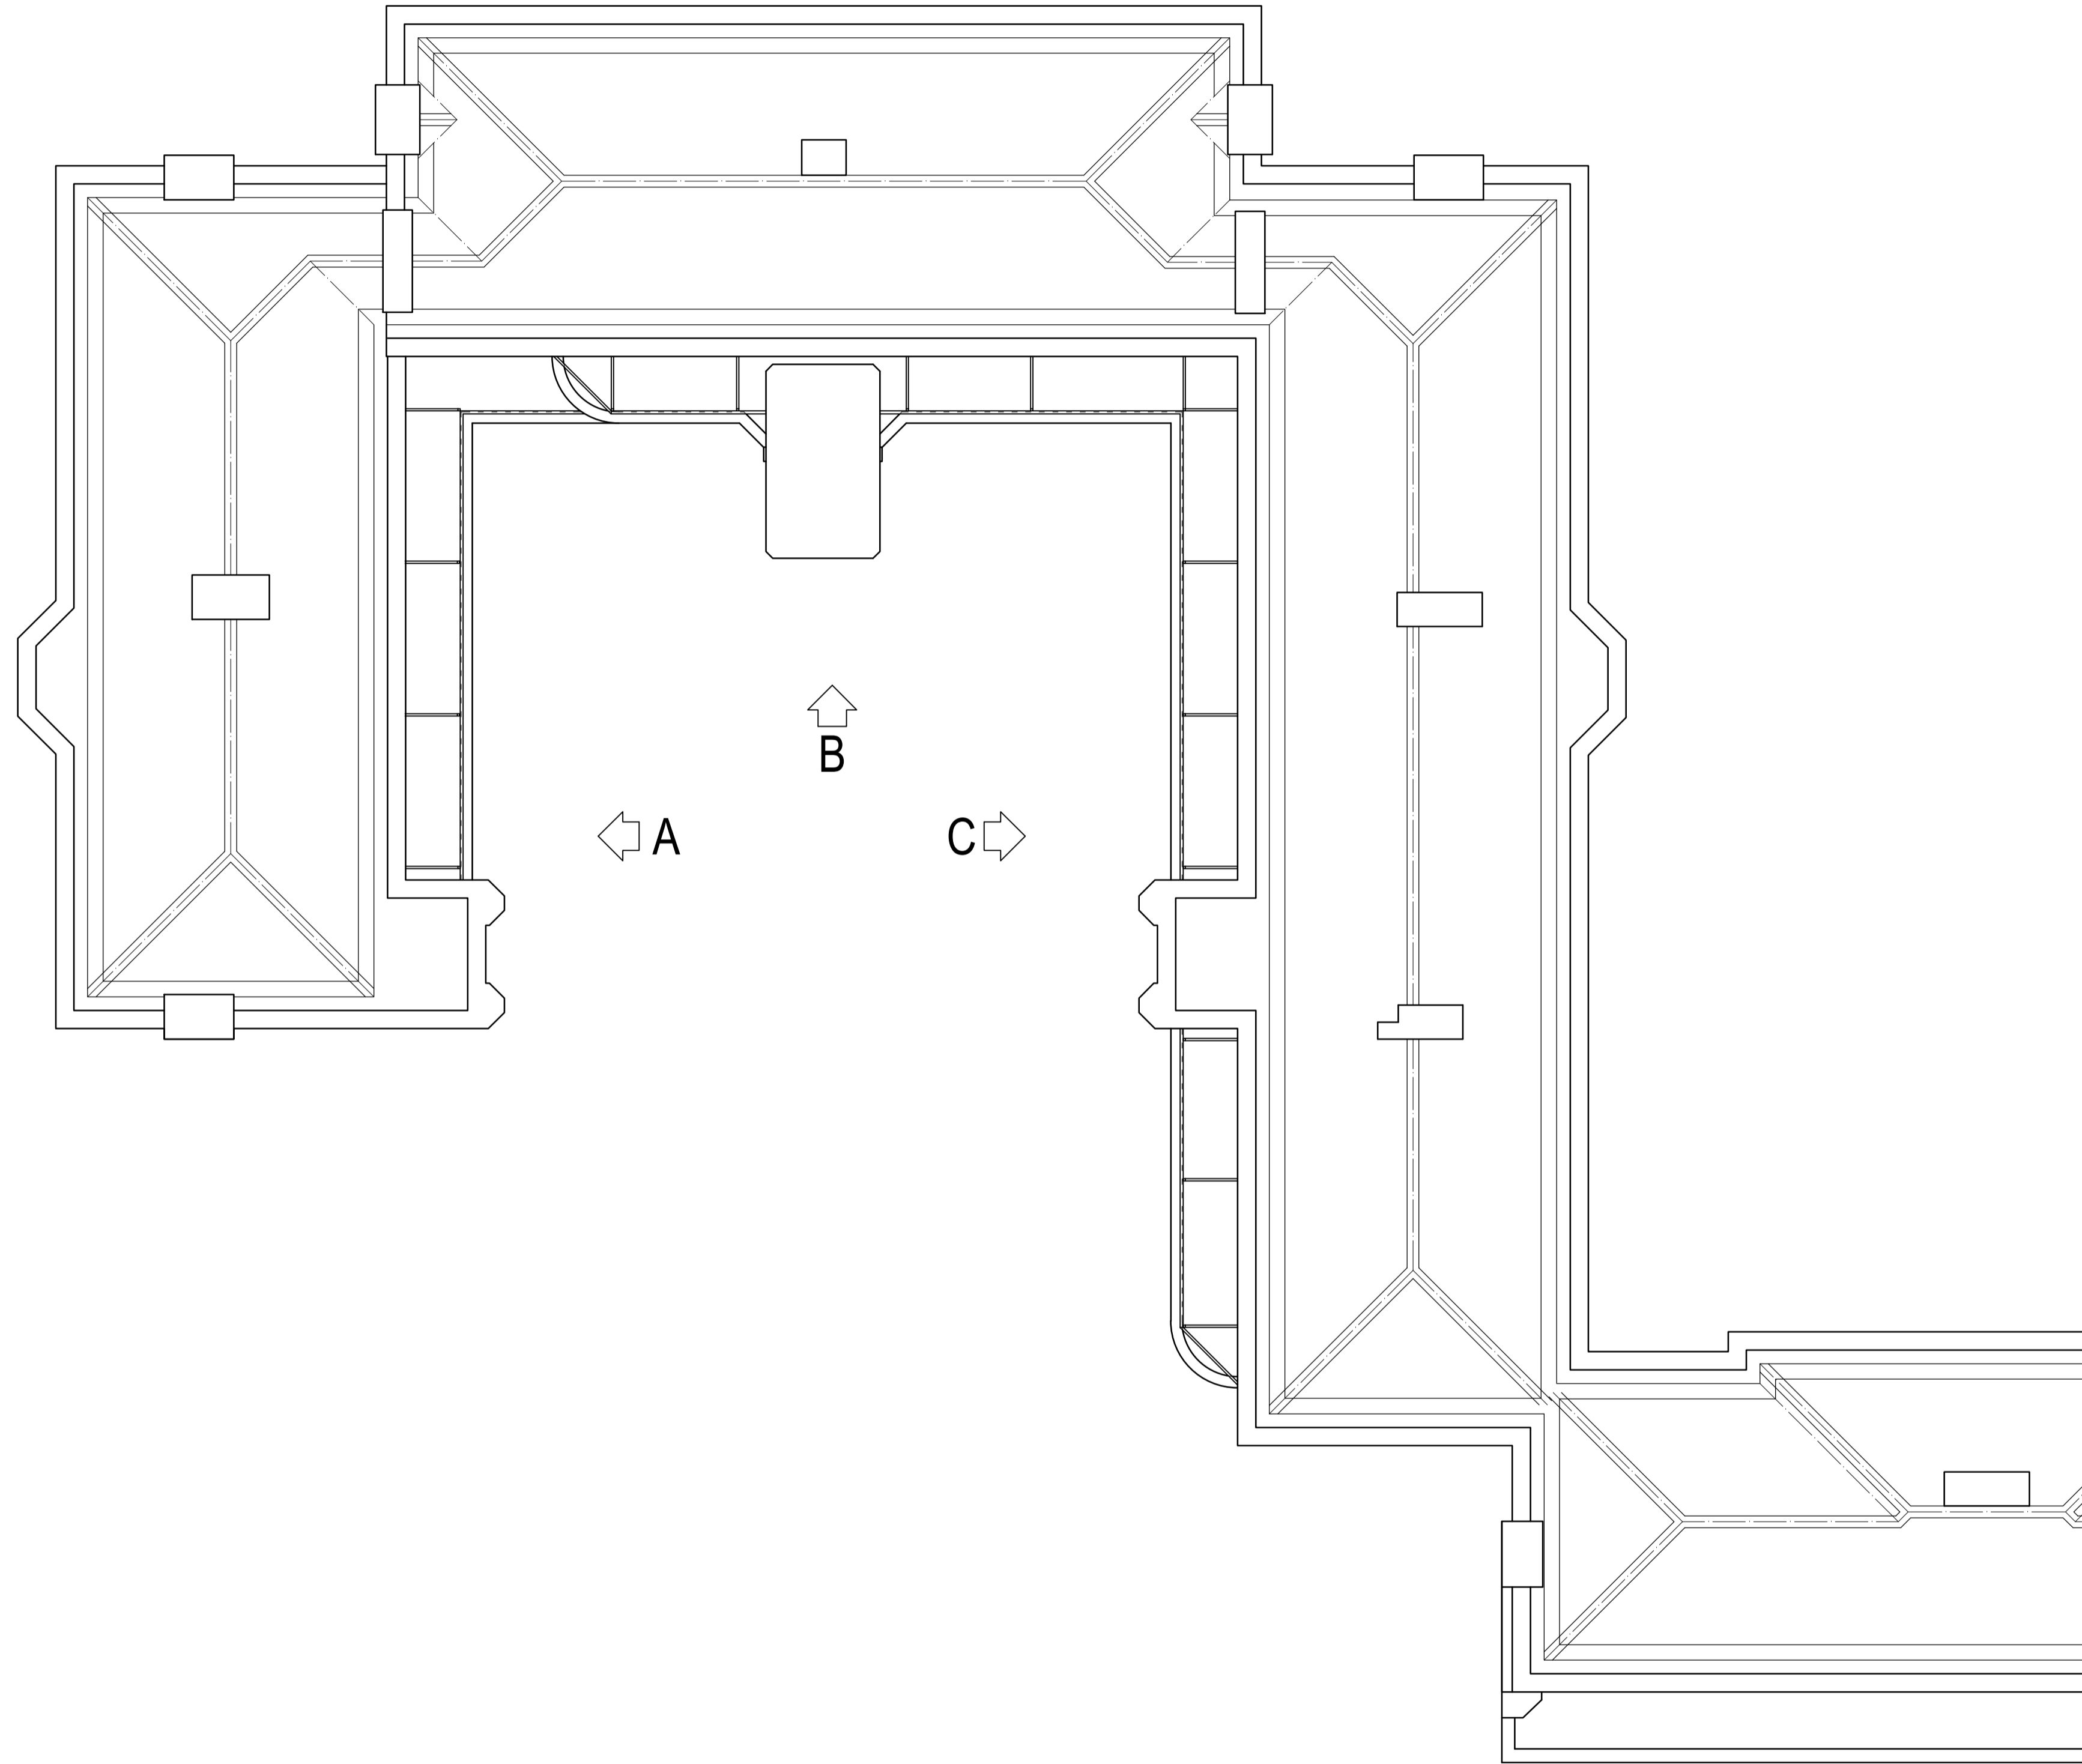

PRELIMINARY

Rev	Date	Description	Name
A	17/11/2022	Canopy amended to aluminium sheeting & title panel updated.	MV



Pellings LLP
Northstar House Mount Pleasant Barnet EN4 9EB
t 020 8441 8500 f 020 8441 4616 e barnet@pellings.co.uk
www.pellings.co.uk
Architecture & Planning ■ Building Surveying ■ Project Management ■
Cost Consultancy ■ CDM Co-ordination

CLIENT
LONDON BOROUGH OF CAMDEN

PROJECT
NEW CANOPY
KENBROOK HOUSE
LEIGHTON ROAD
LONDON NW5 2QN

TITLE
FLATS 1-37
ROOF PLAN
AS EXISTING

DATE	SCALE	DRAWN
27/09/2022	1:100 @A1	MV

DRAWING No.
252 | 0570 | 111 | A

