





proposed rear elevation

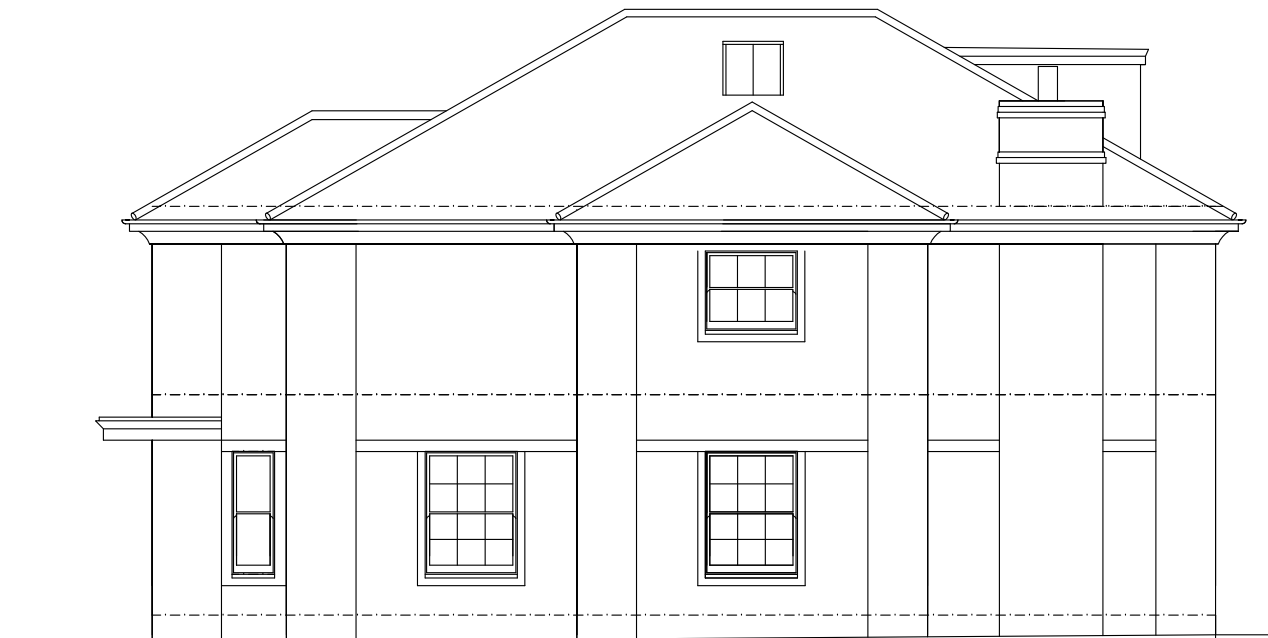


side elevation

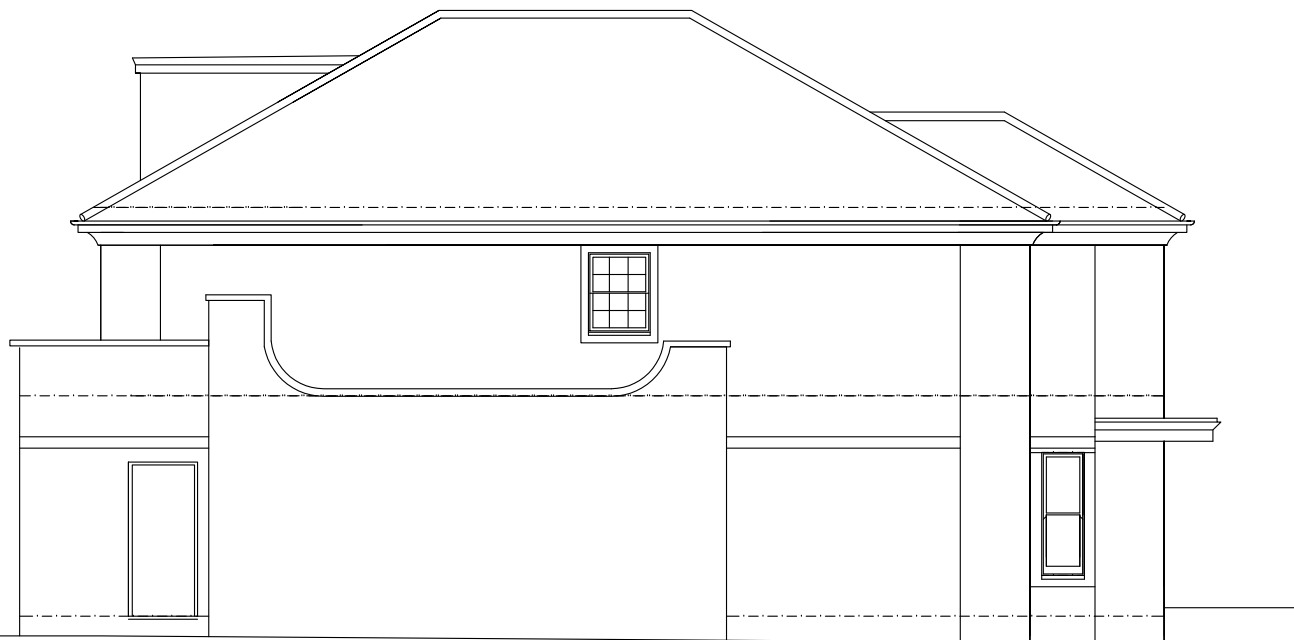

side elevation



front elevation

 

project	Proposed addition of 2No conservation rooflights to side elevation: 7 Haversham Place, London N6	
title	Existing elevations	
date	May 2019	scale 1:100@A3
CLARK DESIGNS LTD BUILDING SURVEYORS & DESIGNERS <small>39 Reculver Road, Herne Bay, Kent CT66LQ Tel: 01227 743330</small>		
drawing number	551/4	