


SECOND FLOOR PLAN

SCALE 1:100

SITE: 45c Gascony Avenue	drawing <small>DRAWING NO. 0001</small>	project <small>PROJECT NO.</small>	
TITLE: Layout Details	scale <small>SCALE AT A4.</small>	drawn <small>DRAWN. MR</small>	checked rev <small>CHECKED. VR REVISION. B</small>

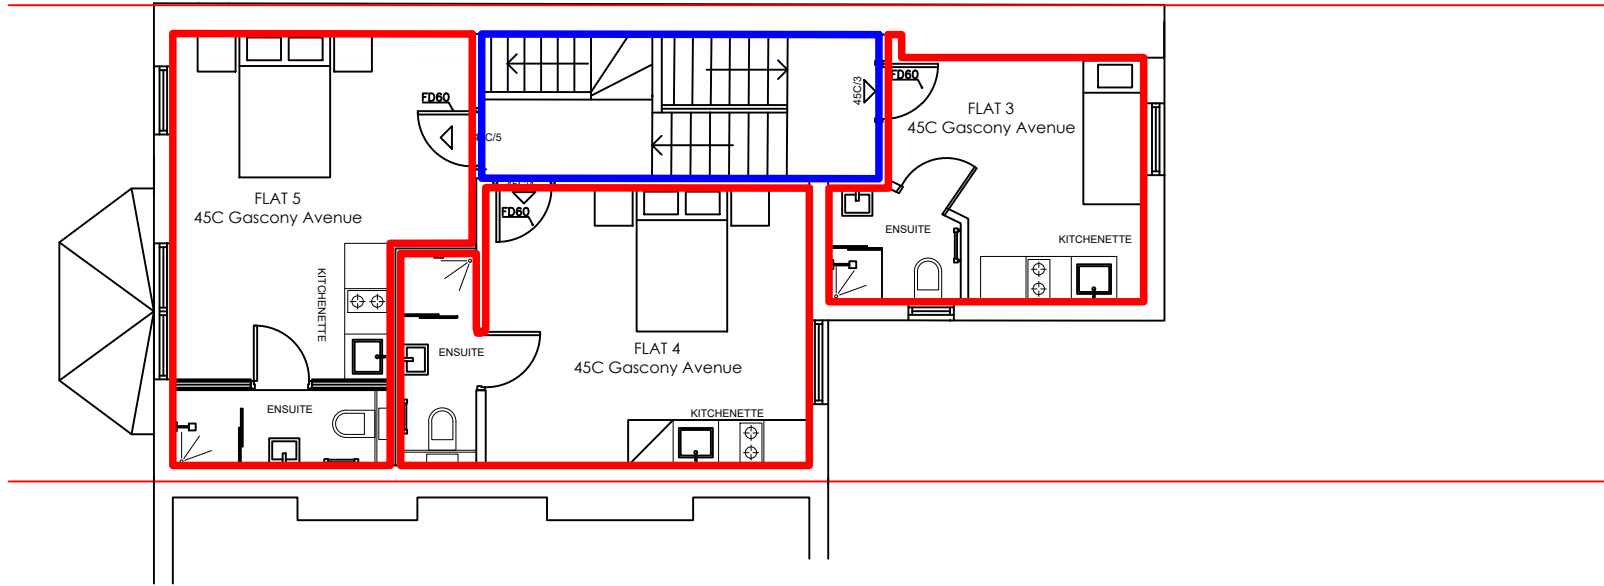

Third Floor Plan


THIRD FLOOR PLAN

SCALE 1:100

Scale 1:100



SITE: 45C Gascony Ave , NW6 4NB	drawing DRAWING NO. 0002	project PROJECT NO.		
TITLE: Layout Details	scale SCALE AT A4.	drawn MR	checked VR	rev REVISION.

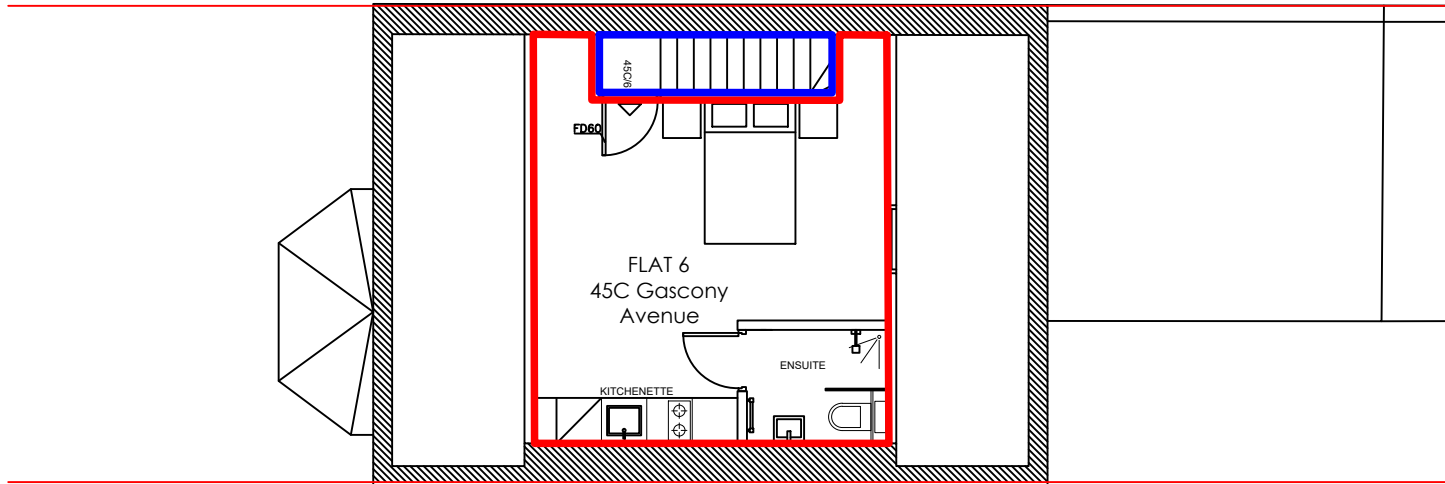

Fourth Floor Plan

FOURTH FLOOR PLAN

SCALE 1:100

Scale 1:100



SITE: 45C Gascony Ave , NW6 4NB	drawing <small>DRAWING NO. 0003</small>	project <small>PROJECT NO.</small>			
TITLE: Layout Details	scale <small>SCALE AT A4.</small>	drawn <small>MR</small>	<table border="1"> <tr> <td data-bbox="1211 1452 1364 1543"> checked <small>VR</small> </td> <td data-bbox="1364 1452 2195 1543"> rev <small>REVISION.</small> </td> </tr> </table>	checked <small>VR</small>	rev <small>REVISION.</small>
checked <small>VR</small>	rev <small>REVISION.</small>				