



Existing Floor Plans

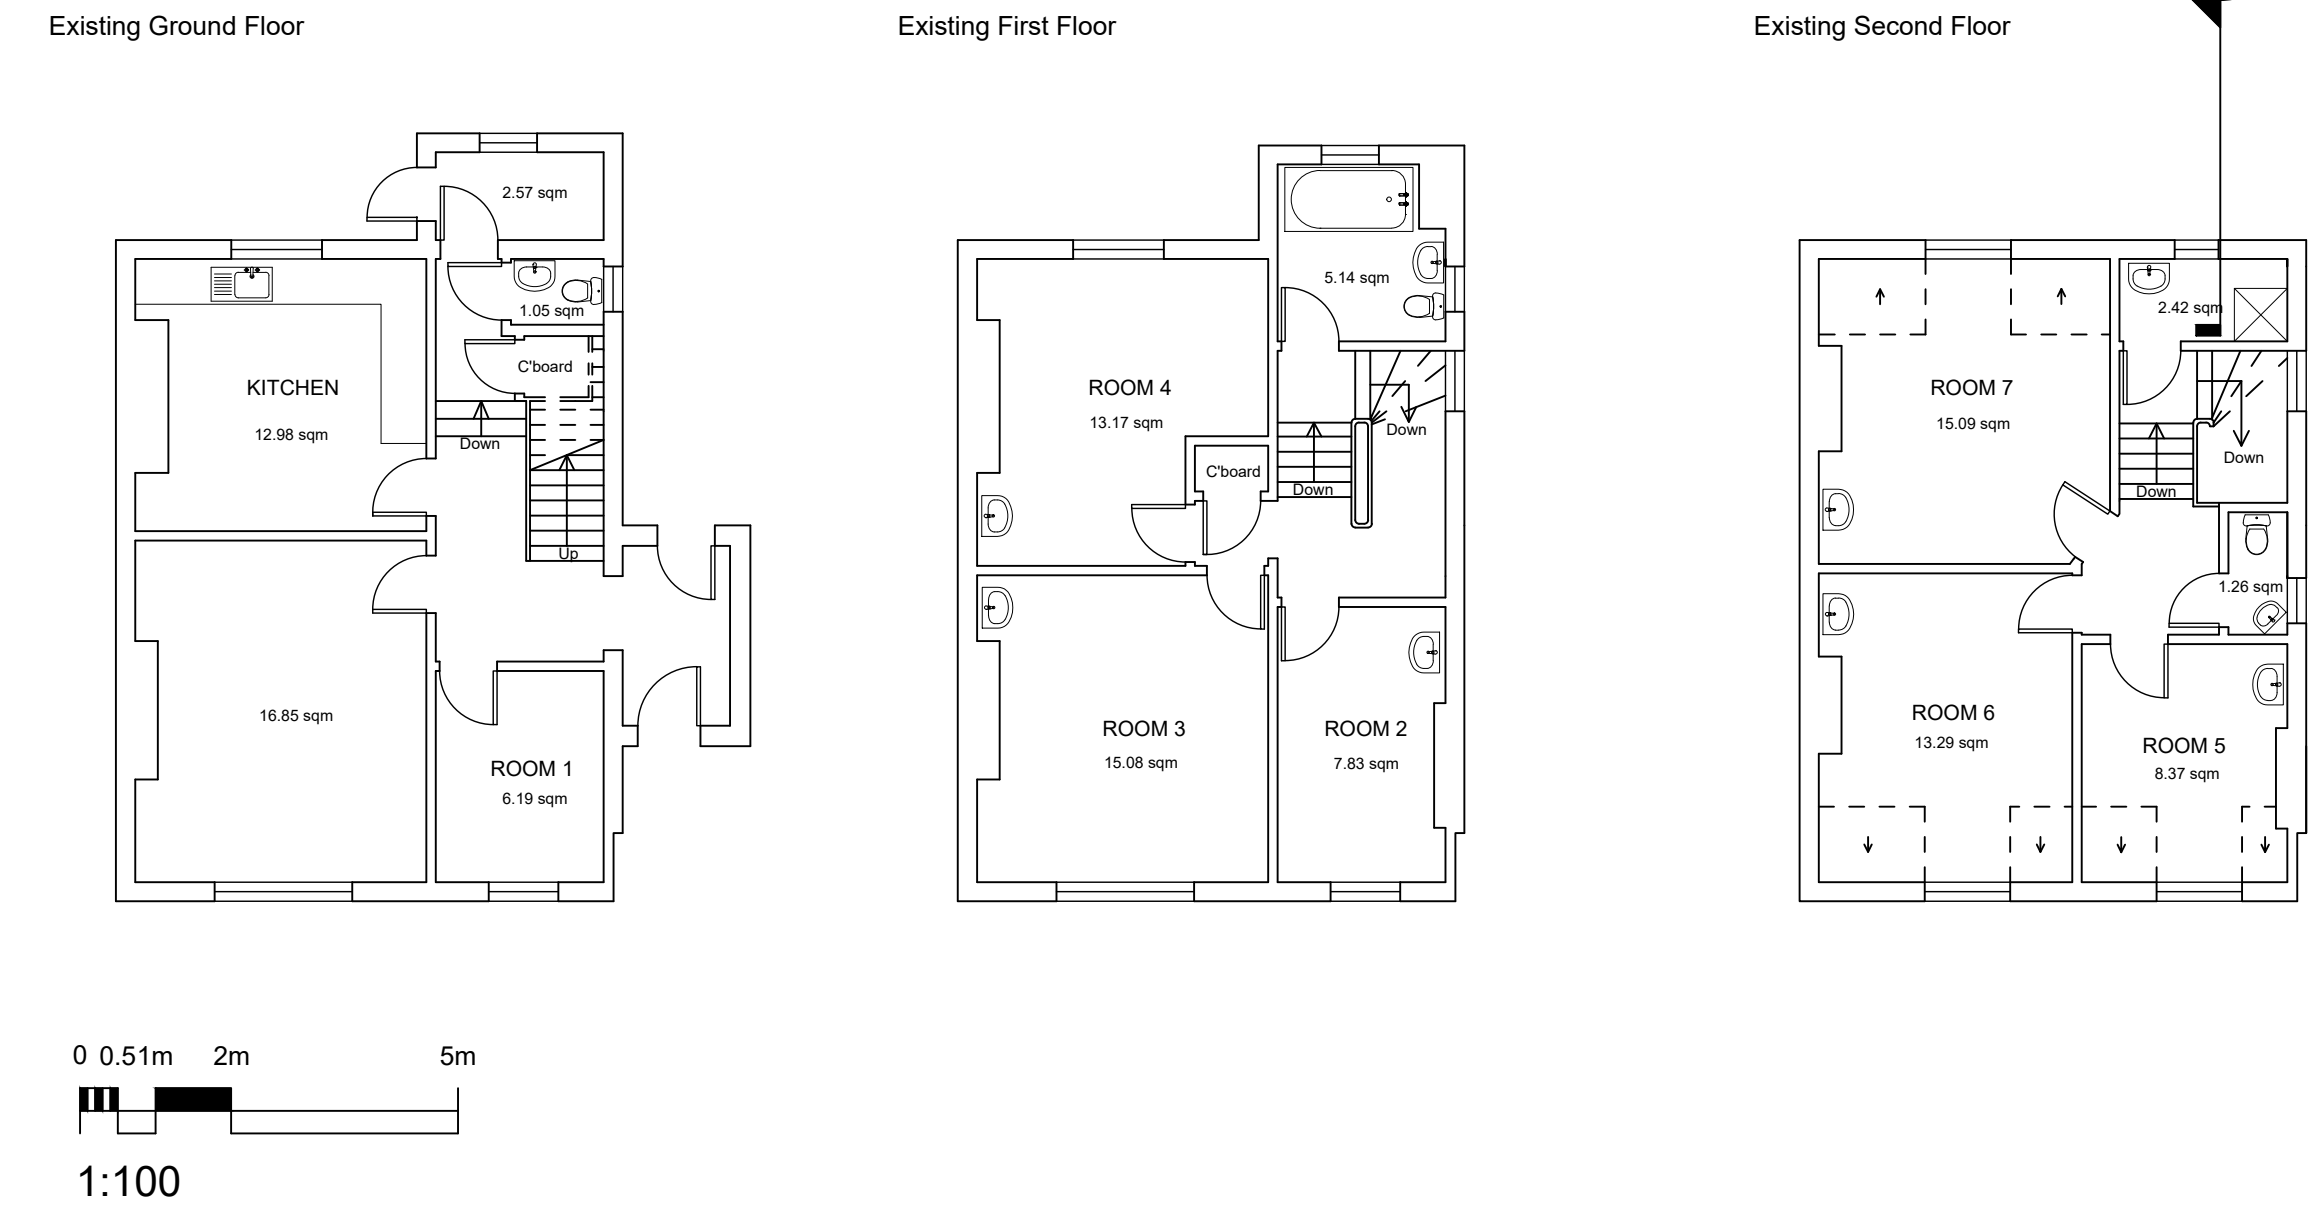

Existing Roof plan

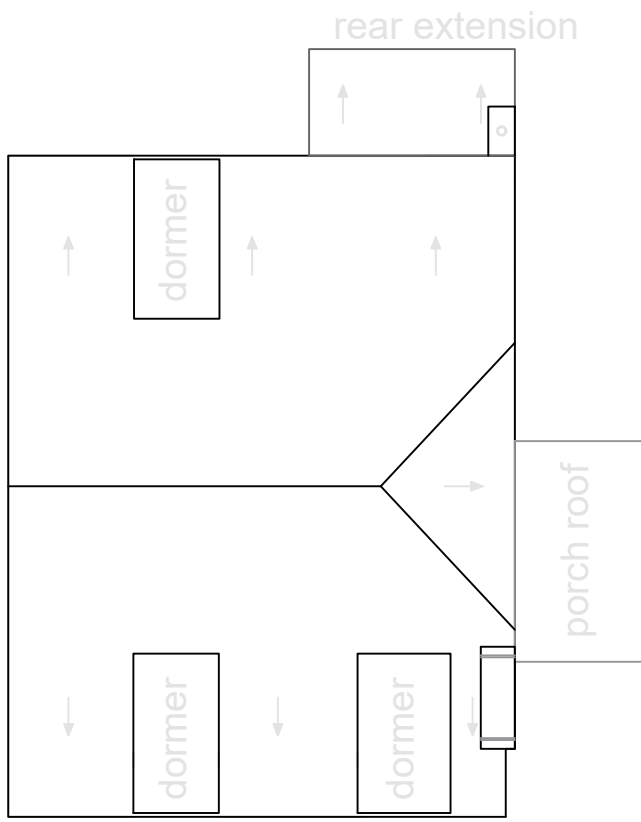


Existing Elevations



Existing Sections

Section 01

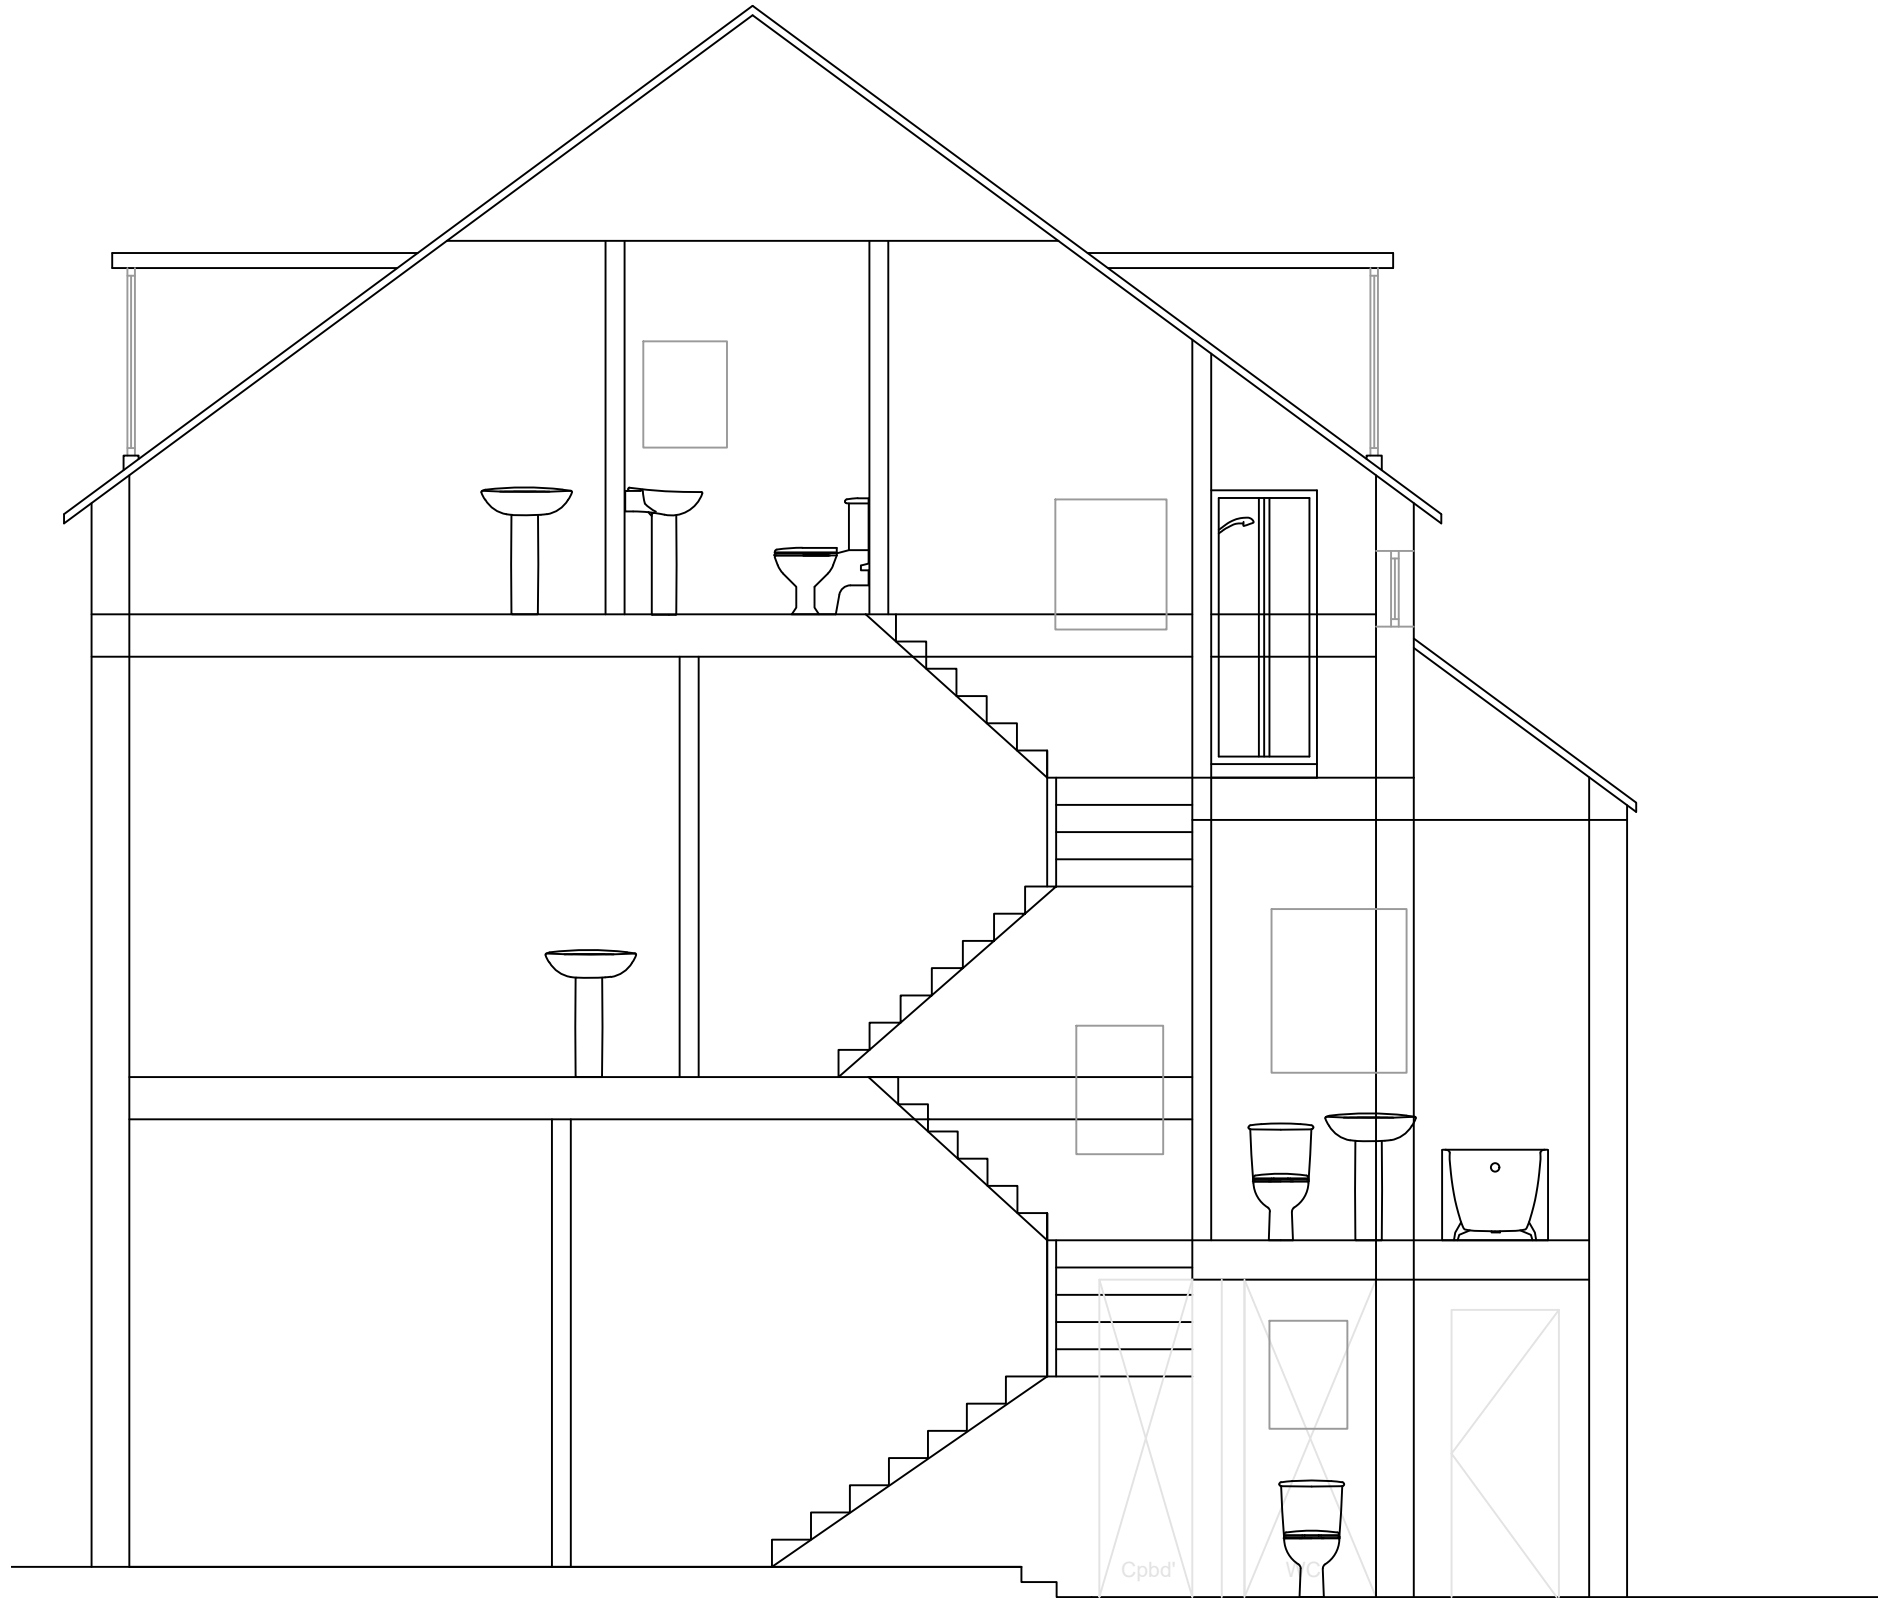

Notes

Rev	Description	Date	Dr by	App by
original by		date created		Approved by
AC		18.10.2022	-	-

**AHR**

AHR Building Consultancy Ltd  
Vintory Building  
Wine Street  
Bristol  
BS1 2BD  
United Kingdom

T +44(0)117 9299146  
E bristol@ahr-global.com  
www.ahr-global.com

client	Notting Hill Genesis		
project	5 no. care homes, London		
drawing	168 Broadhurst Gardens Existing Plans and Elevations		
project number	2020.00956 . 01	scale	As shown @A1
drawing number	NHG-BG-002p	rev	3
		issue status	Planning

This drawing is to be read in conjunction with all related drawings. All dimensions must be checked and verified on site before commencing any work or producing shop drawings. The originator should be notified immediately of any discrepancy. This drawing is copyright and remains the property of AHR.