




Proposed Floor plans

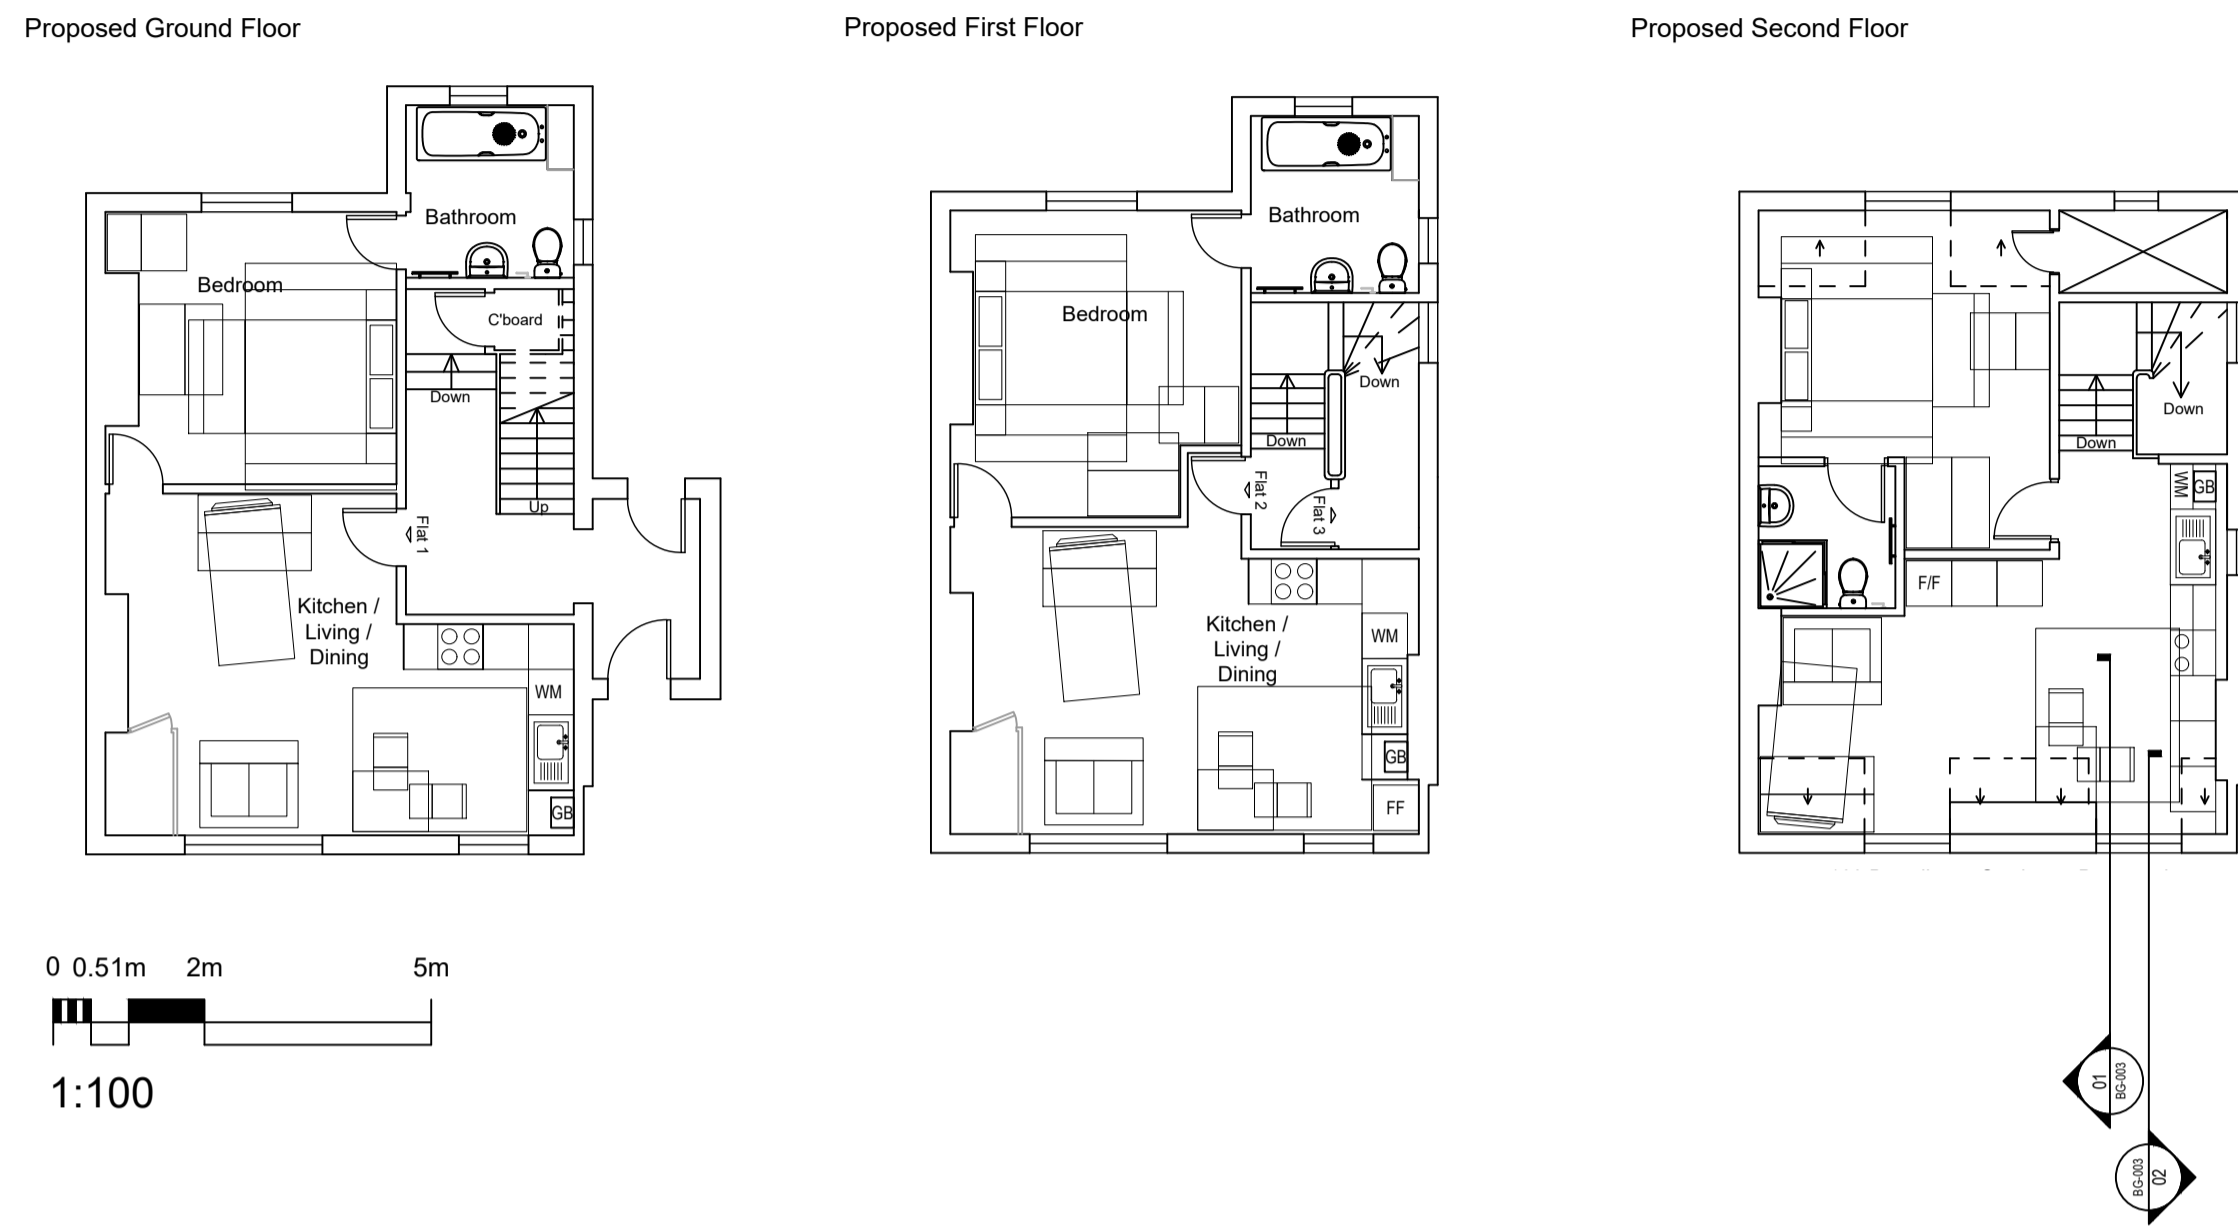


Proposed Roof plan

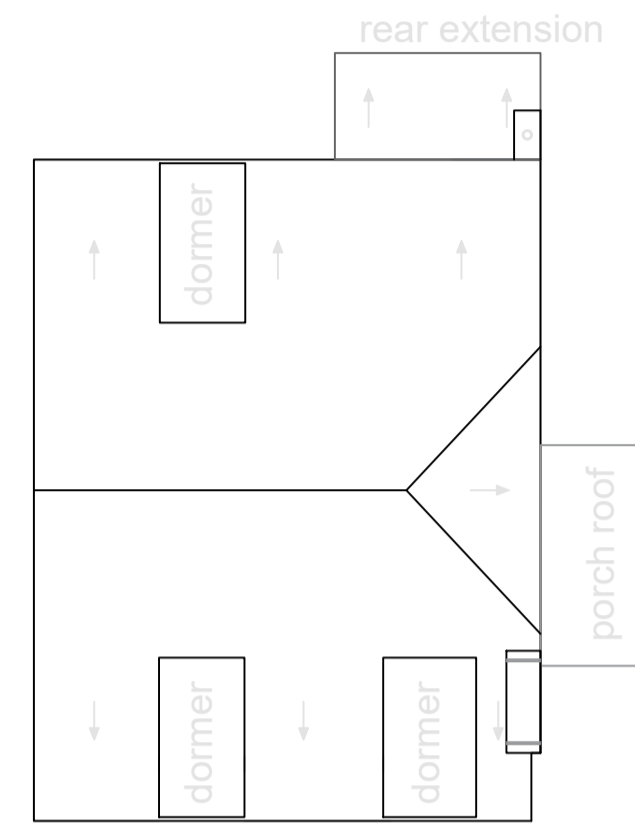


Proposed Sections

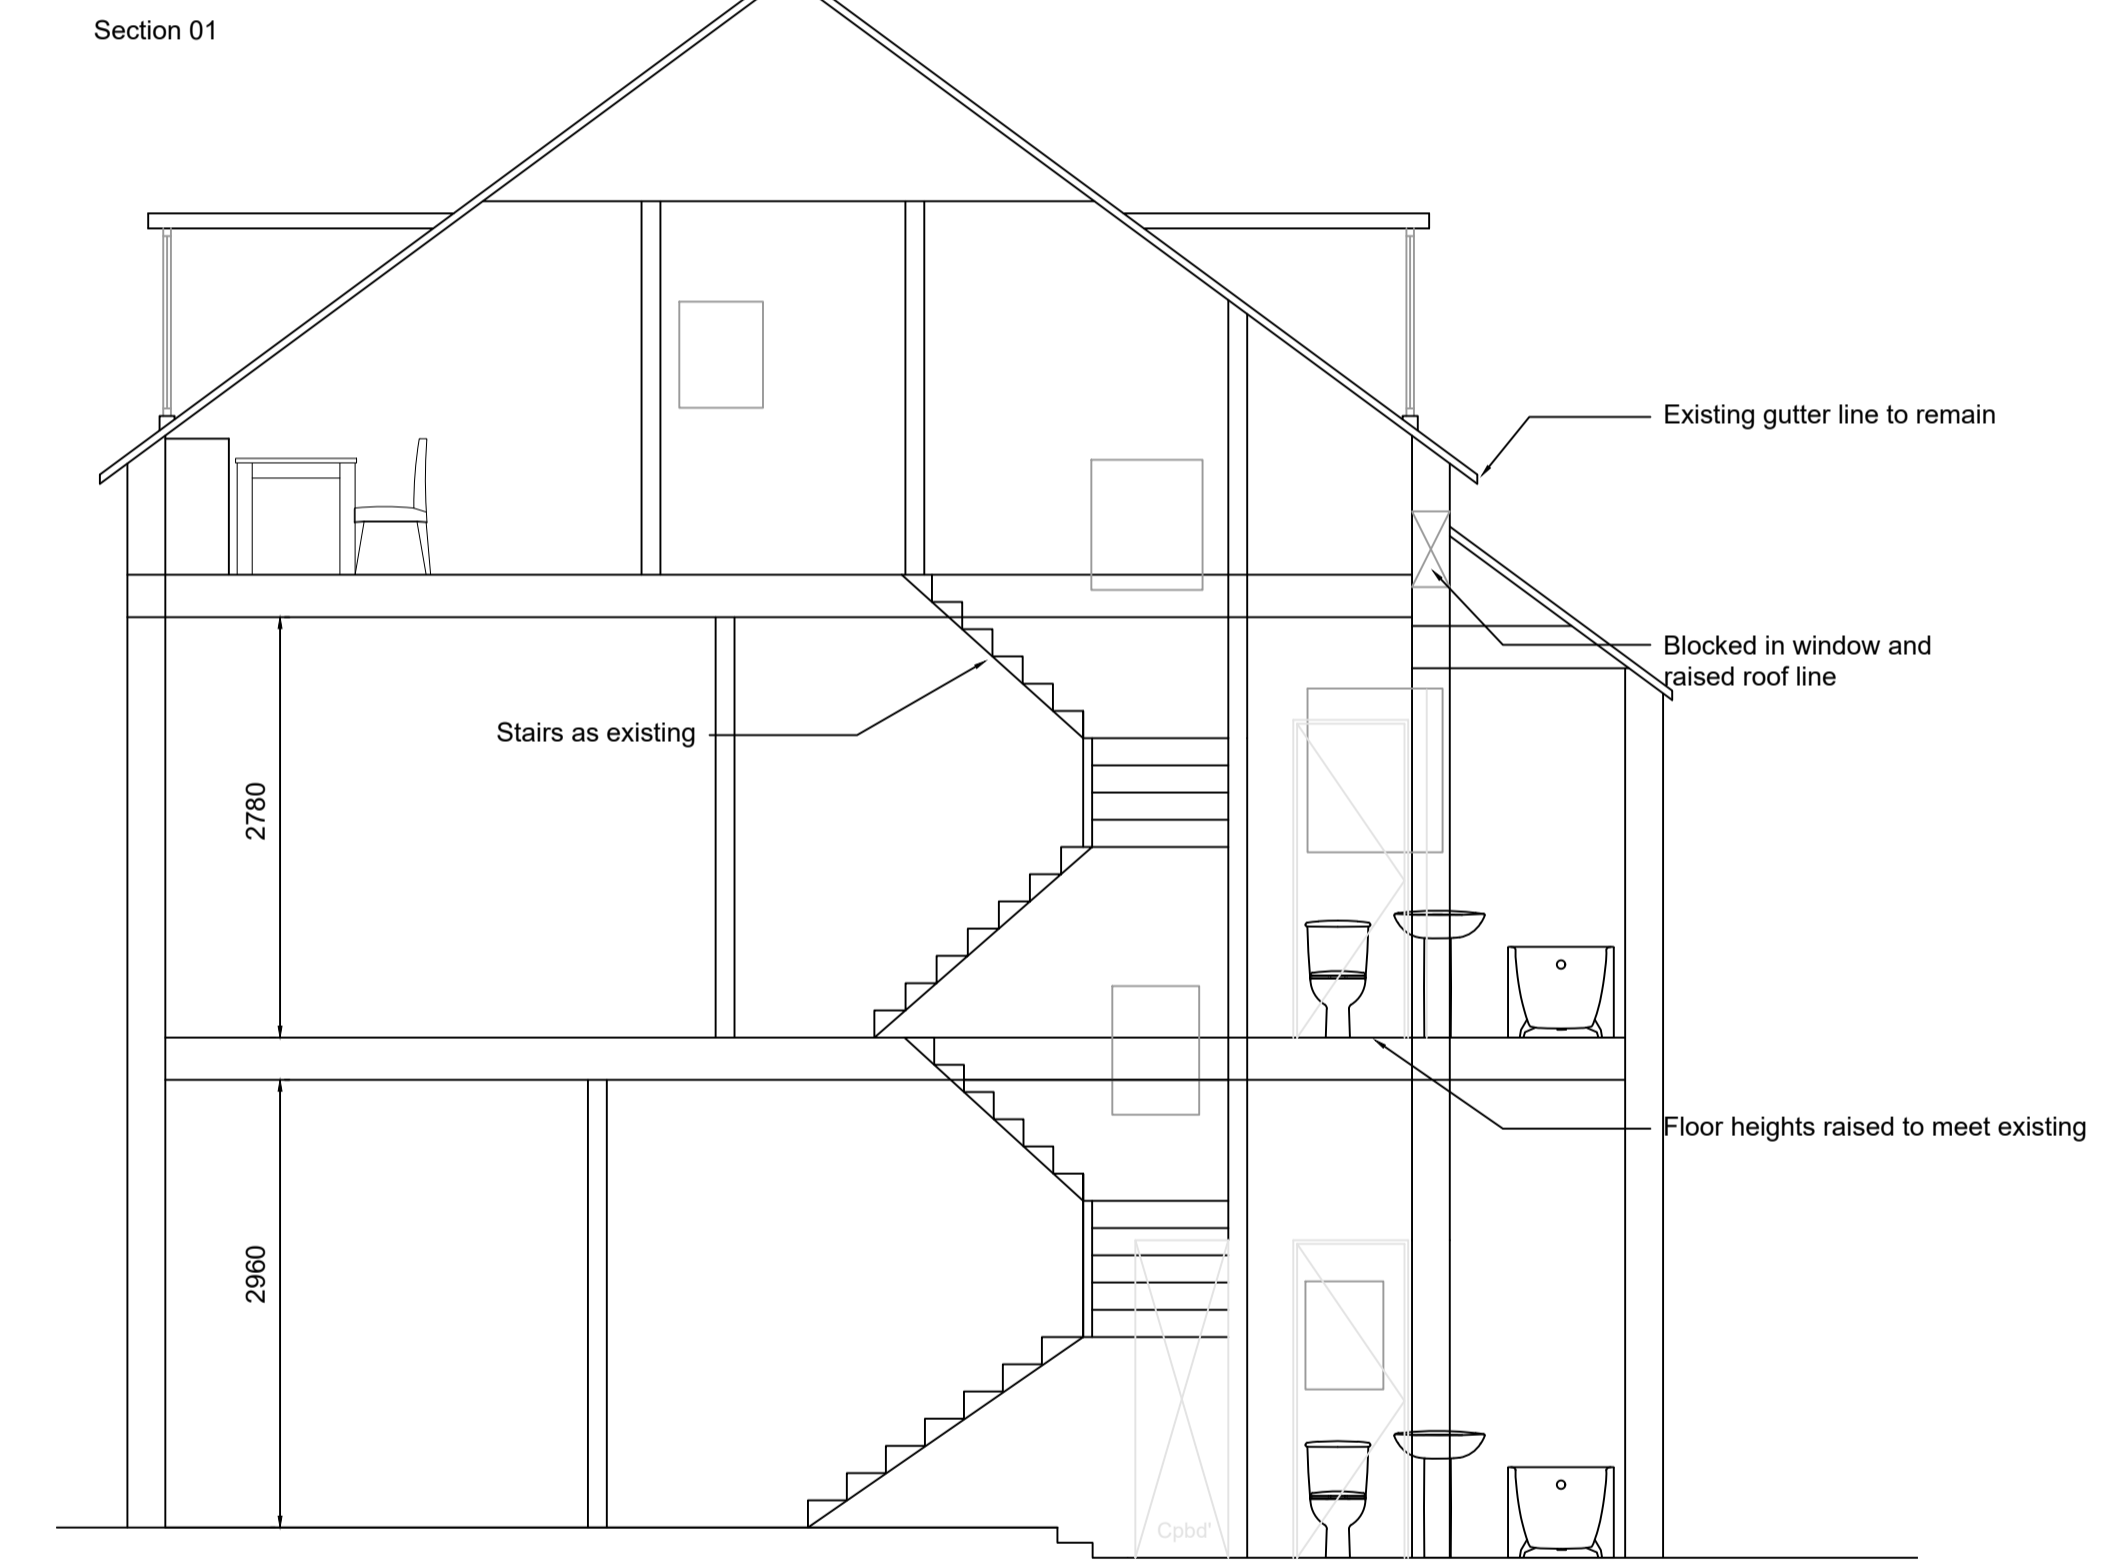

Section 02

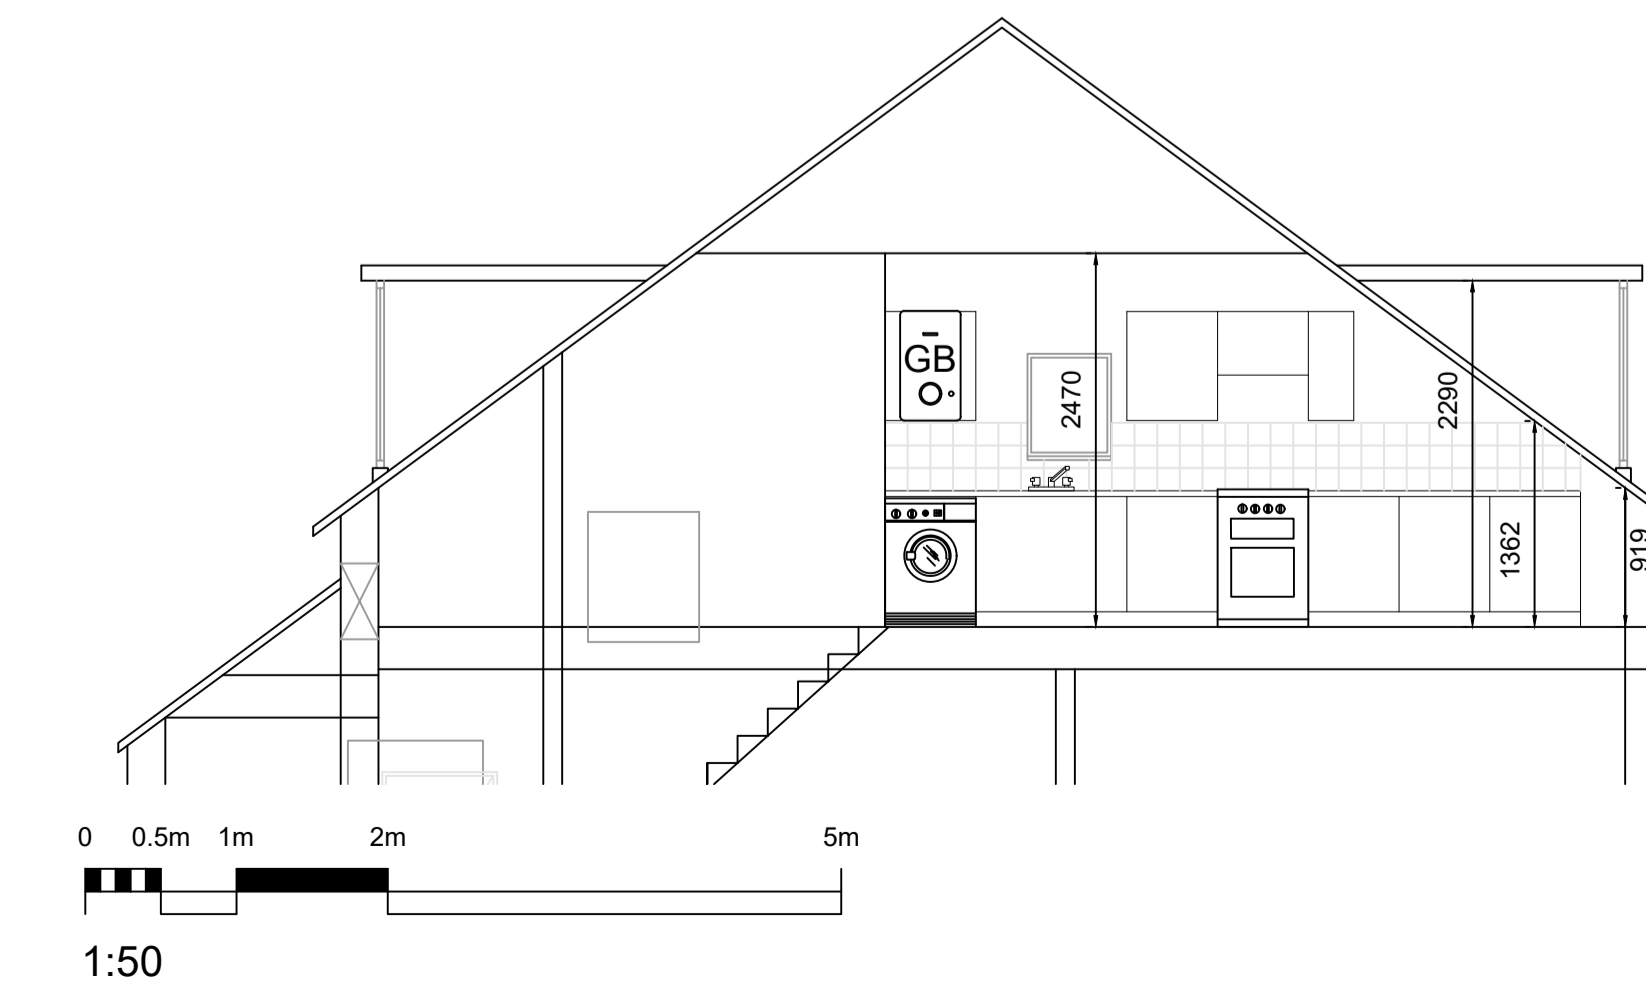

Proposed Elevations

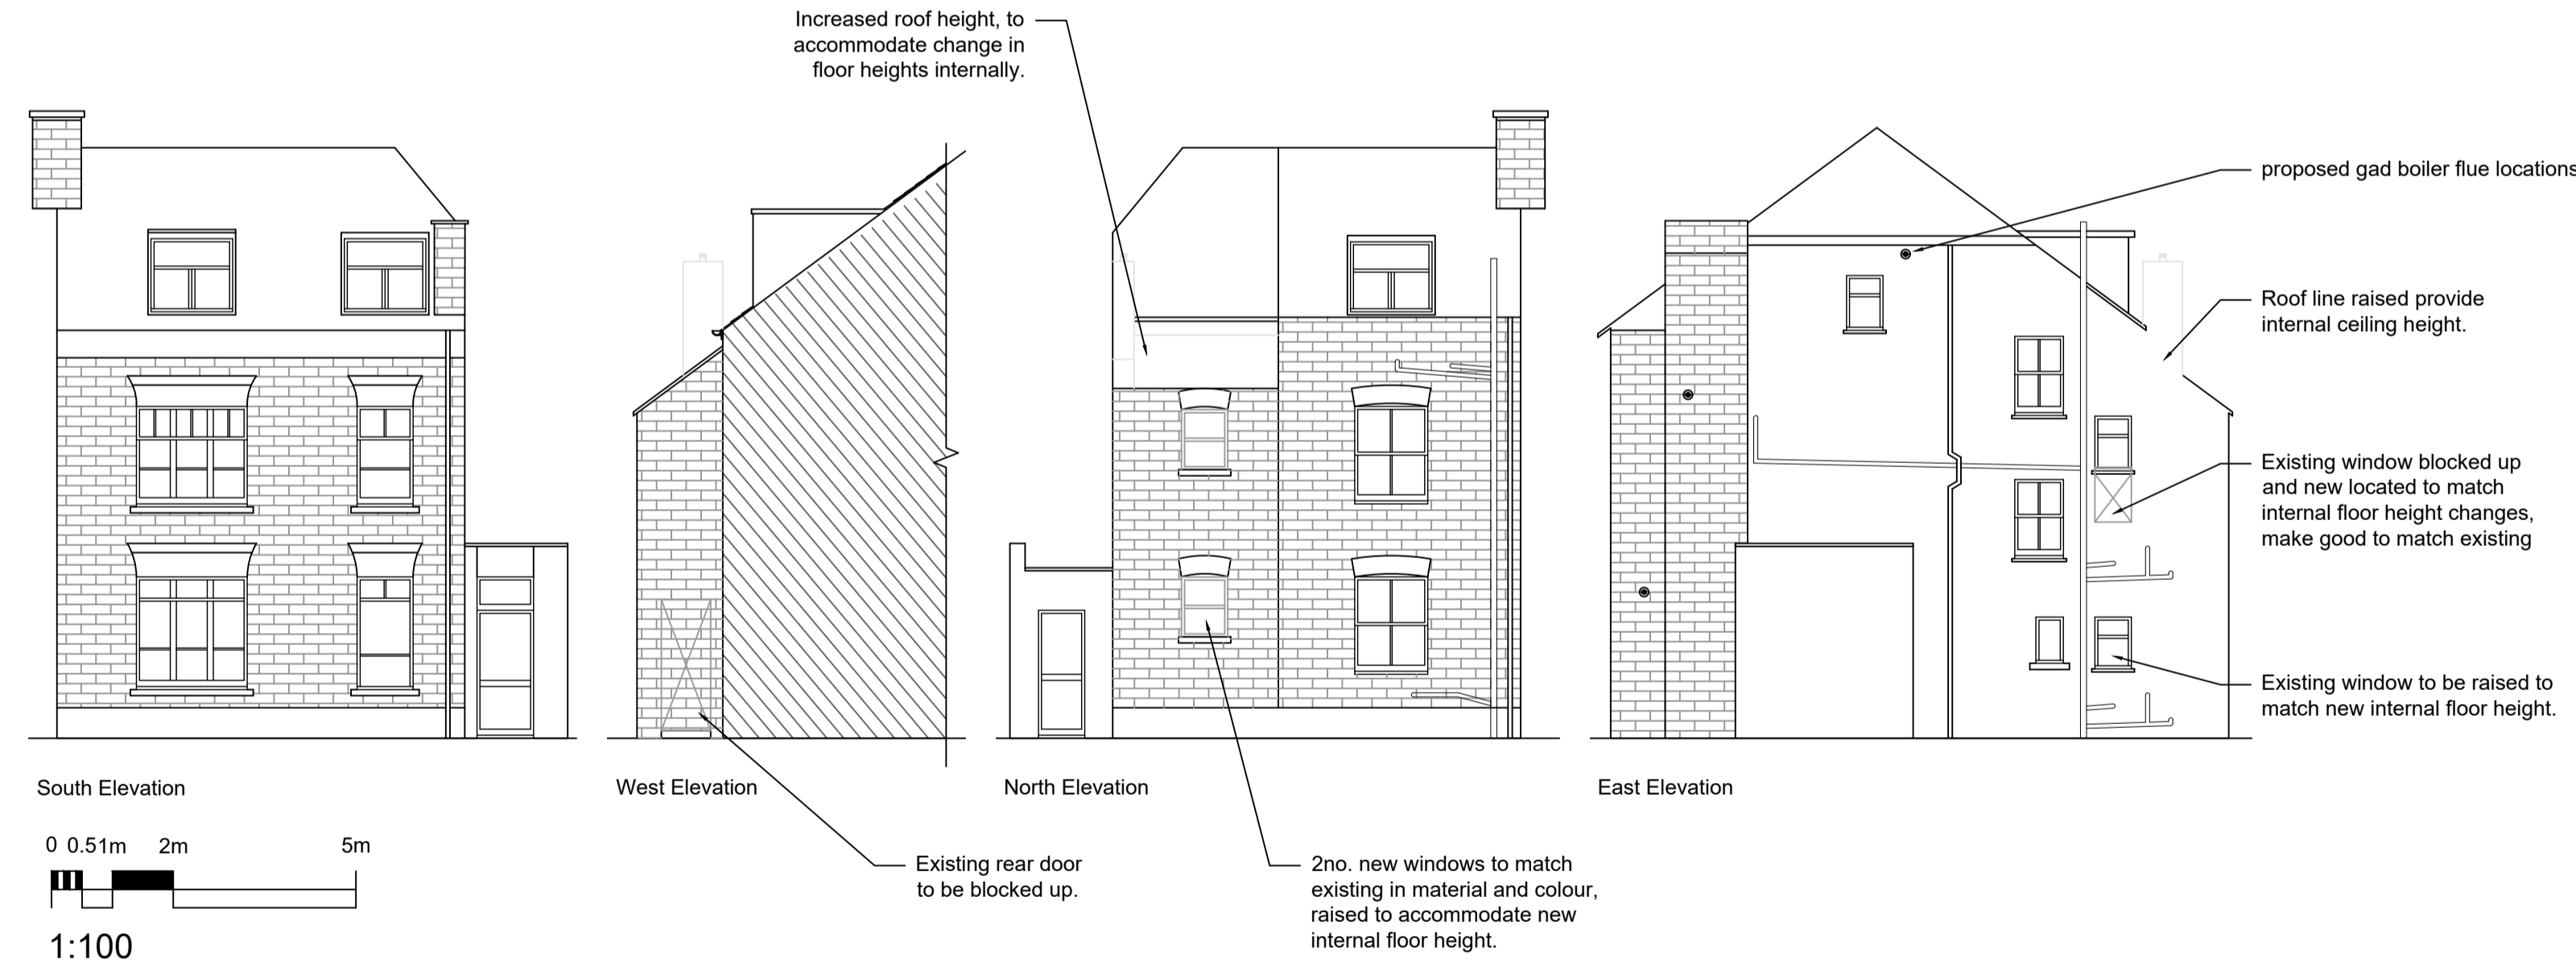

Notes

Dimensions are approximate and should not be relied on.

Rev	Description	Date	Dr by	App by
original by		date created		Approved by
AC		18.10.2022		

AHR
 AHR Building Consultancy Ltd
 Vinty Building
 Wine Street
 Bristol
 BS1 2BD
 United Kingdom

T +44(0)117 9299146
 E bristol@ahr-global.com
 www.ahr-global.com

client	Notting Hill Genesis
project	5 no. care homes, London
drawing	168 Broadhurst Gardens Proposed Plans and Elevations

project number	2020.00956.01	scale	As shown	@A1
drawing number	NHG-BG-003p	rev	3	issue status
				Planning

This drawing is to be read in conjunction with all related drawings. All dimensions must be checked and verified on site before commencing any work or producing shop drawings. The originator should be notified immediately of any discrepancy. This drawing is copyright and remains the property of AHR.