

General Notes

Dimensions shall not be scaled from these drawings in preference to figured dimensions.


Any error or omission shall be reported to the Surveyors before proceeding with the work.

Figured dimensions and levels should be verified by the Contractor on site before construction or manufacture and any discrepancies brought to the attention of the Surveyors.


Copyright for all designs and drawing in whole or in part shall remain with the Surveyors in accordance with The Copyright Act.




Fronting Princeton Street

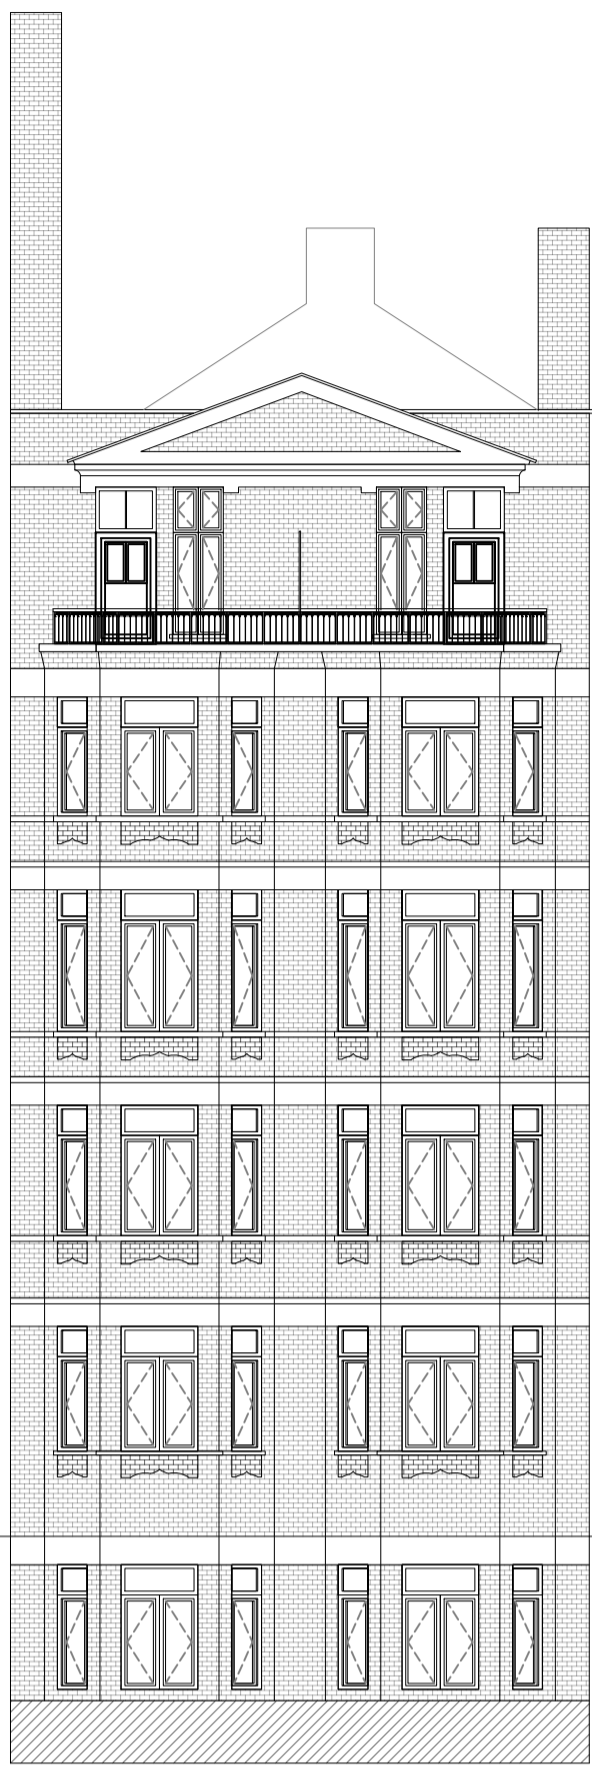

Fronting Red Lion Square

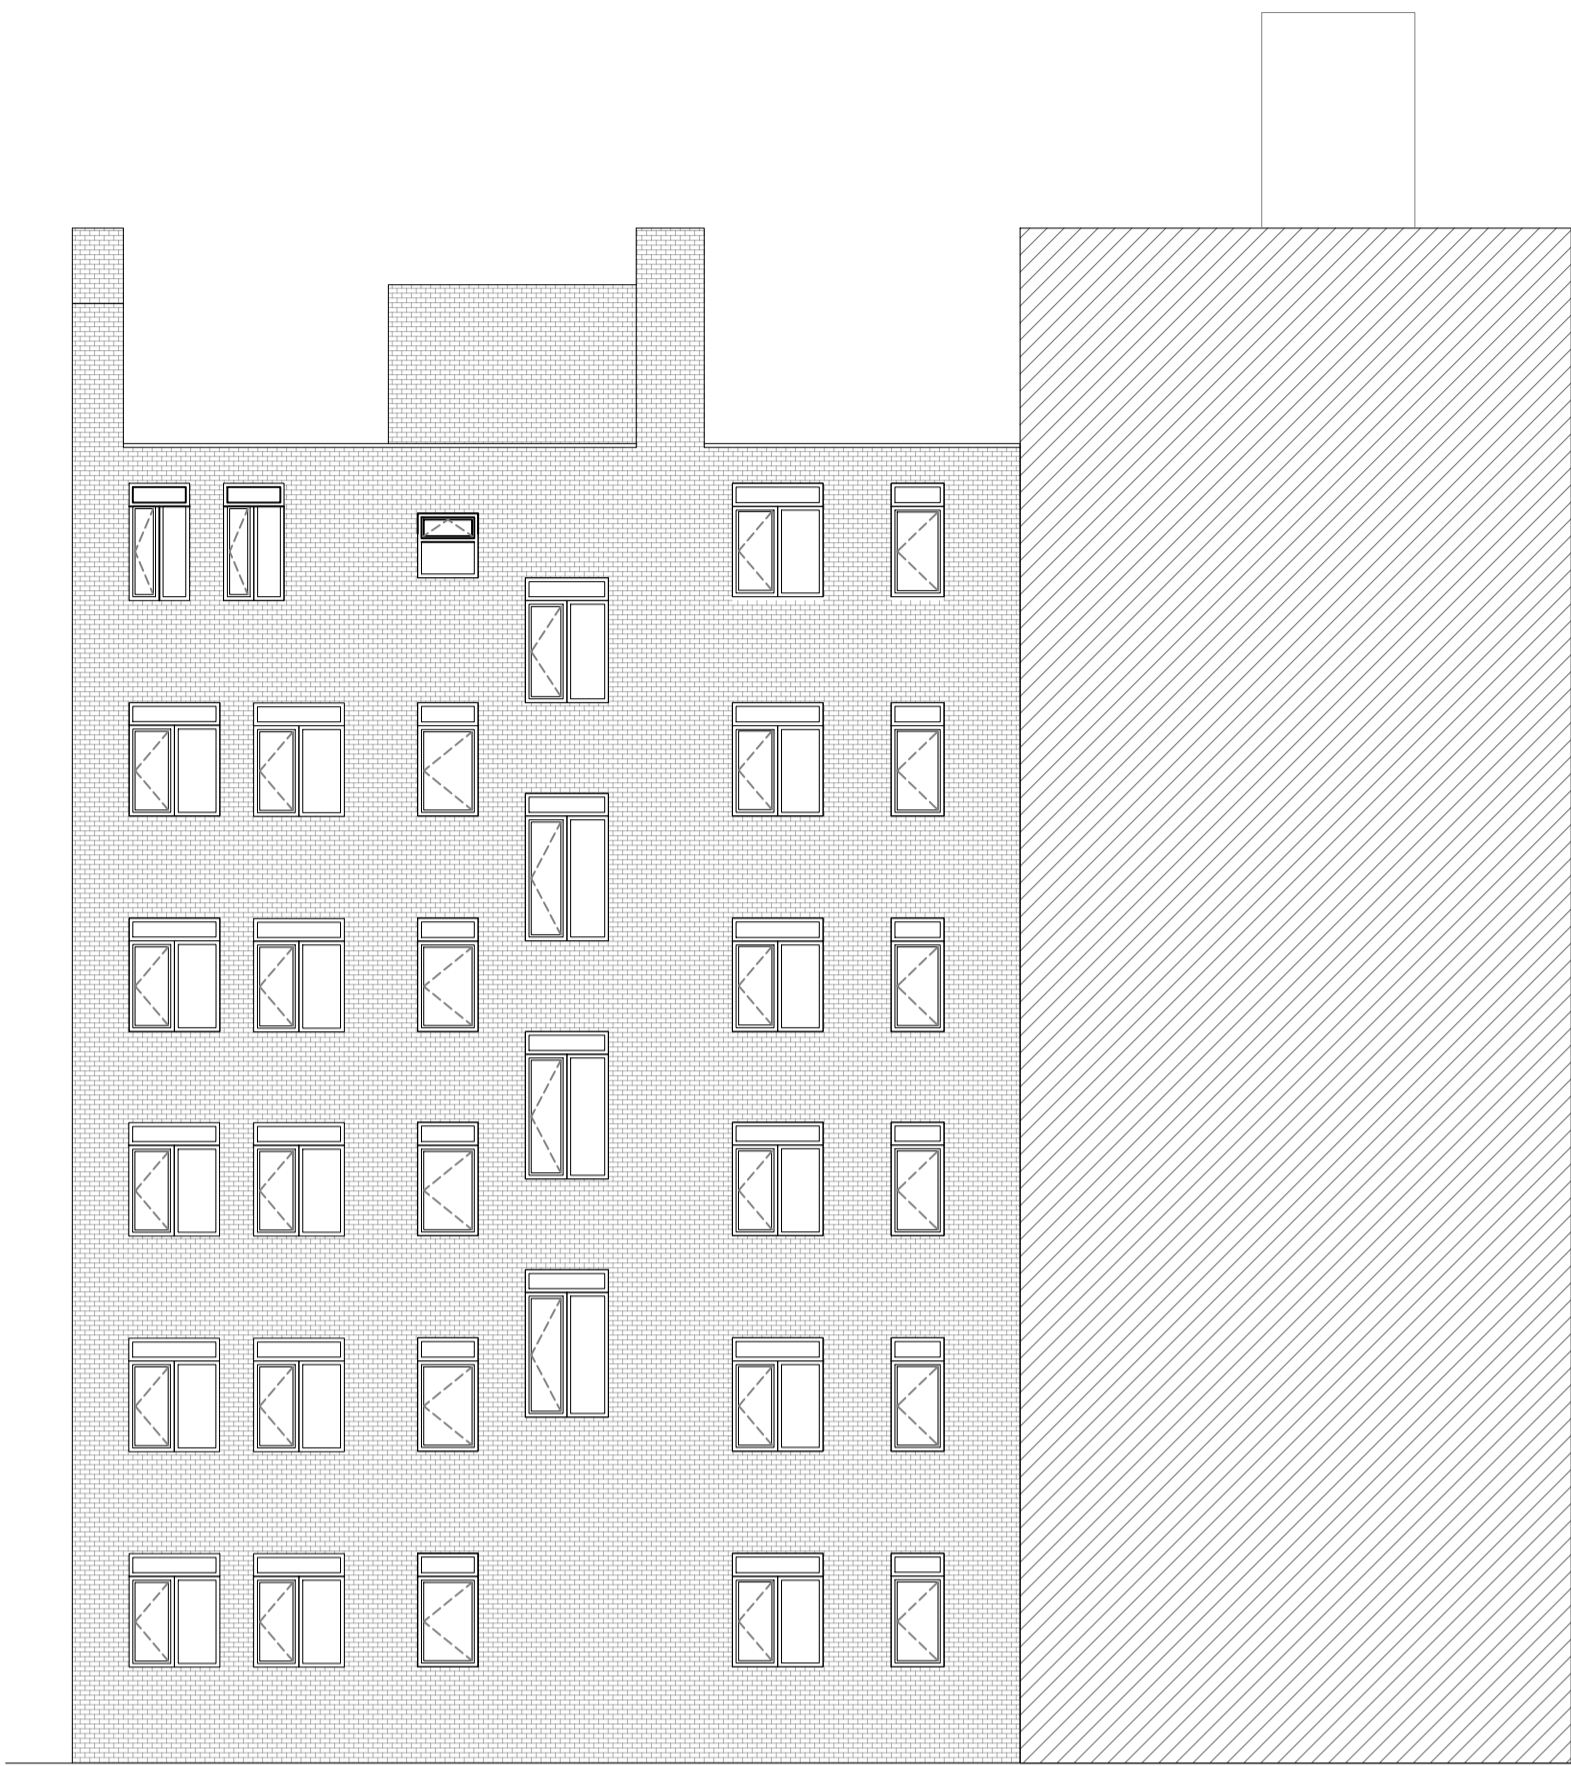


South East Elevation


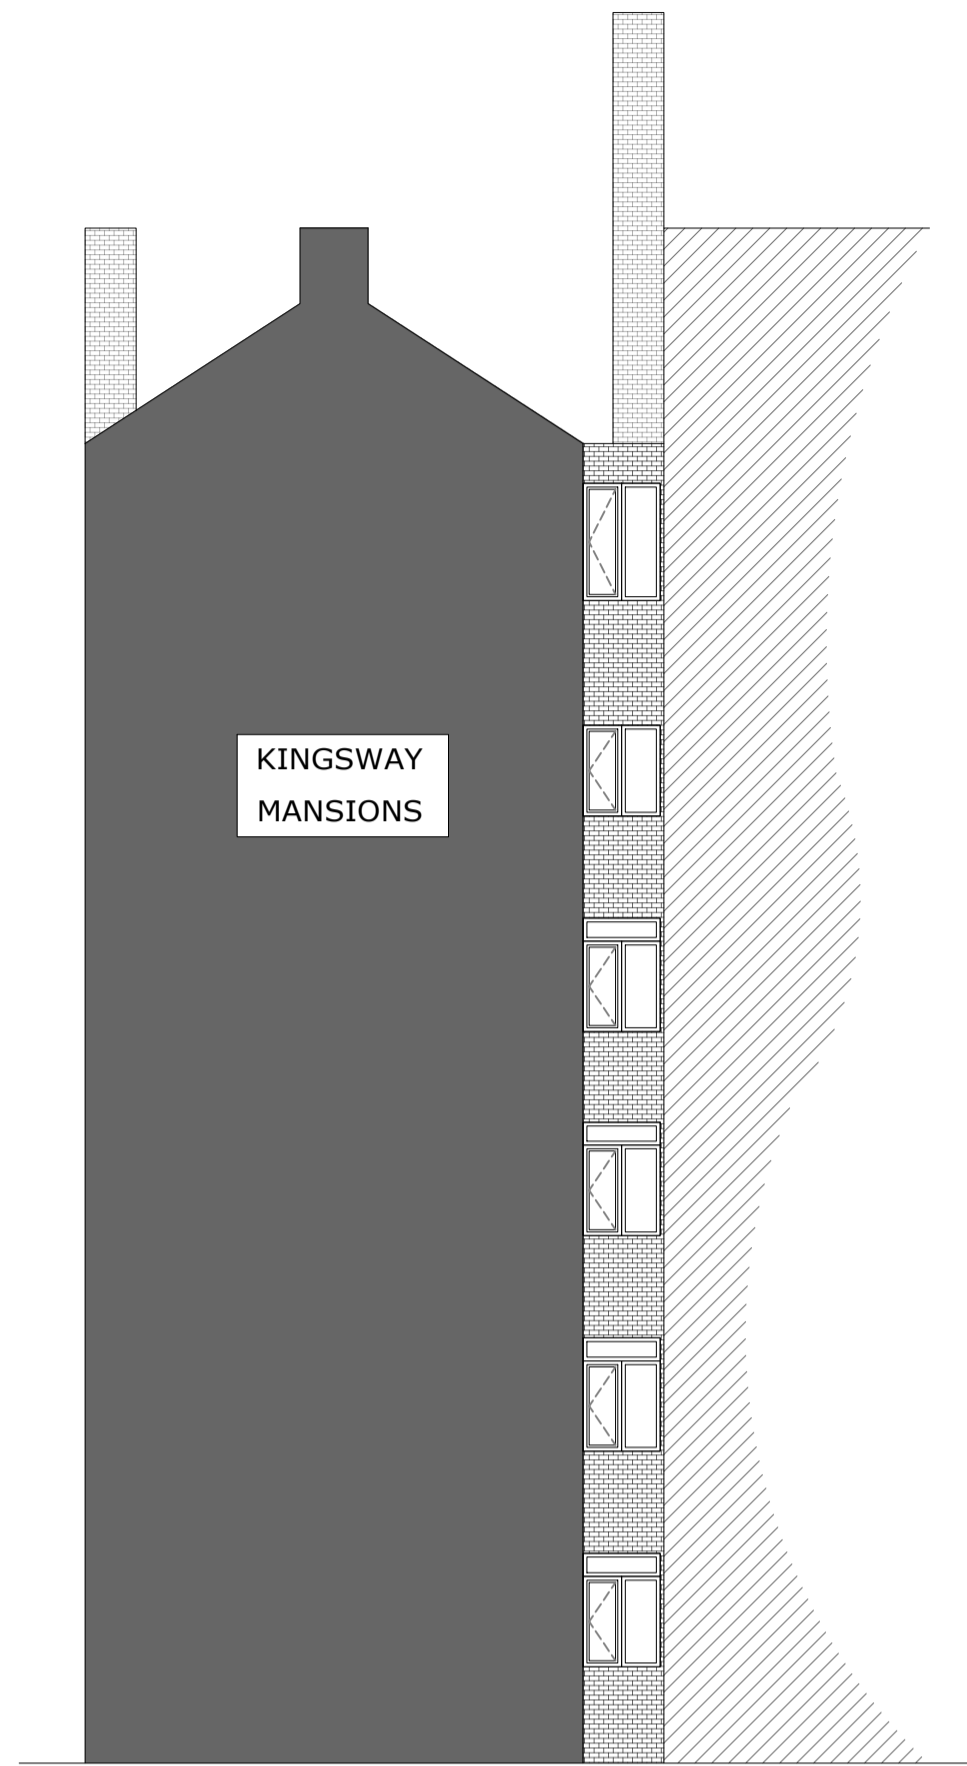


South West Elevation

EXISTING WINDOW SECTION

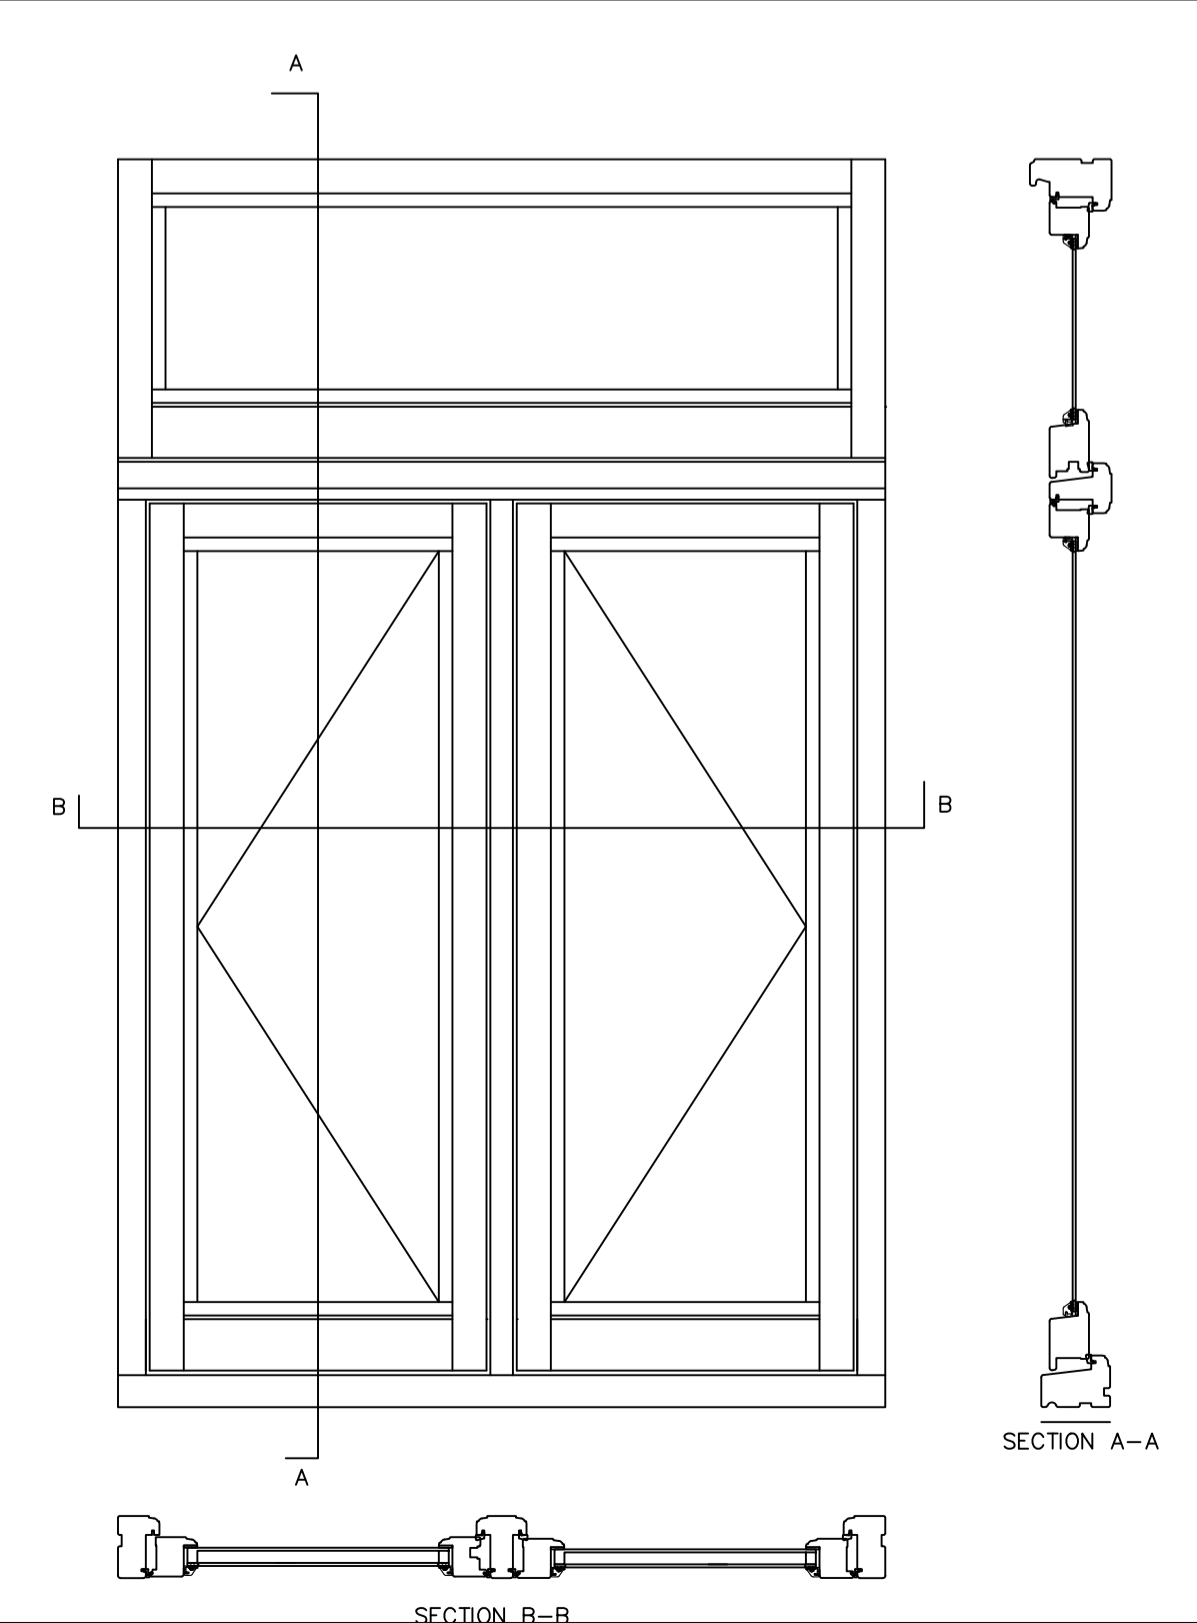

EXISTING DOOR SECTION

 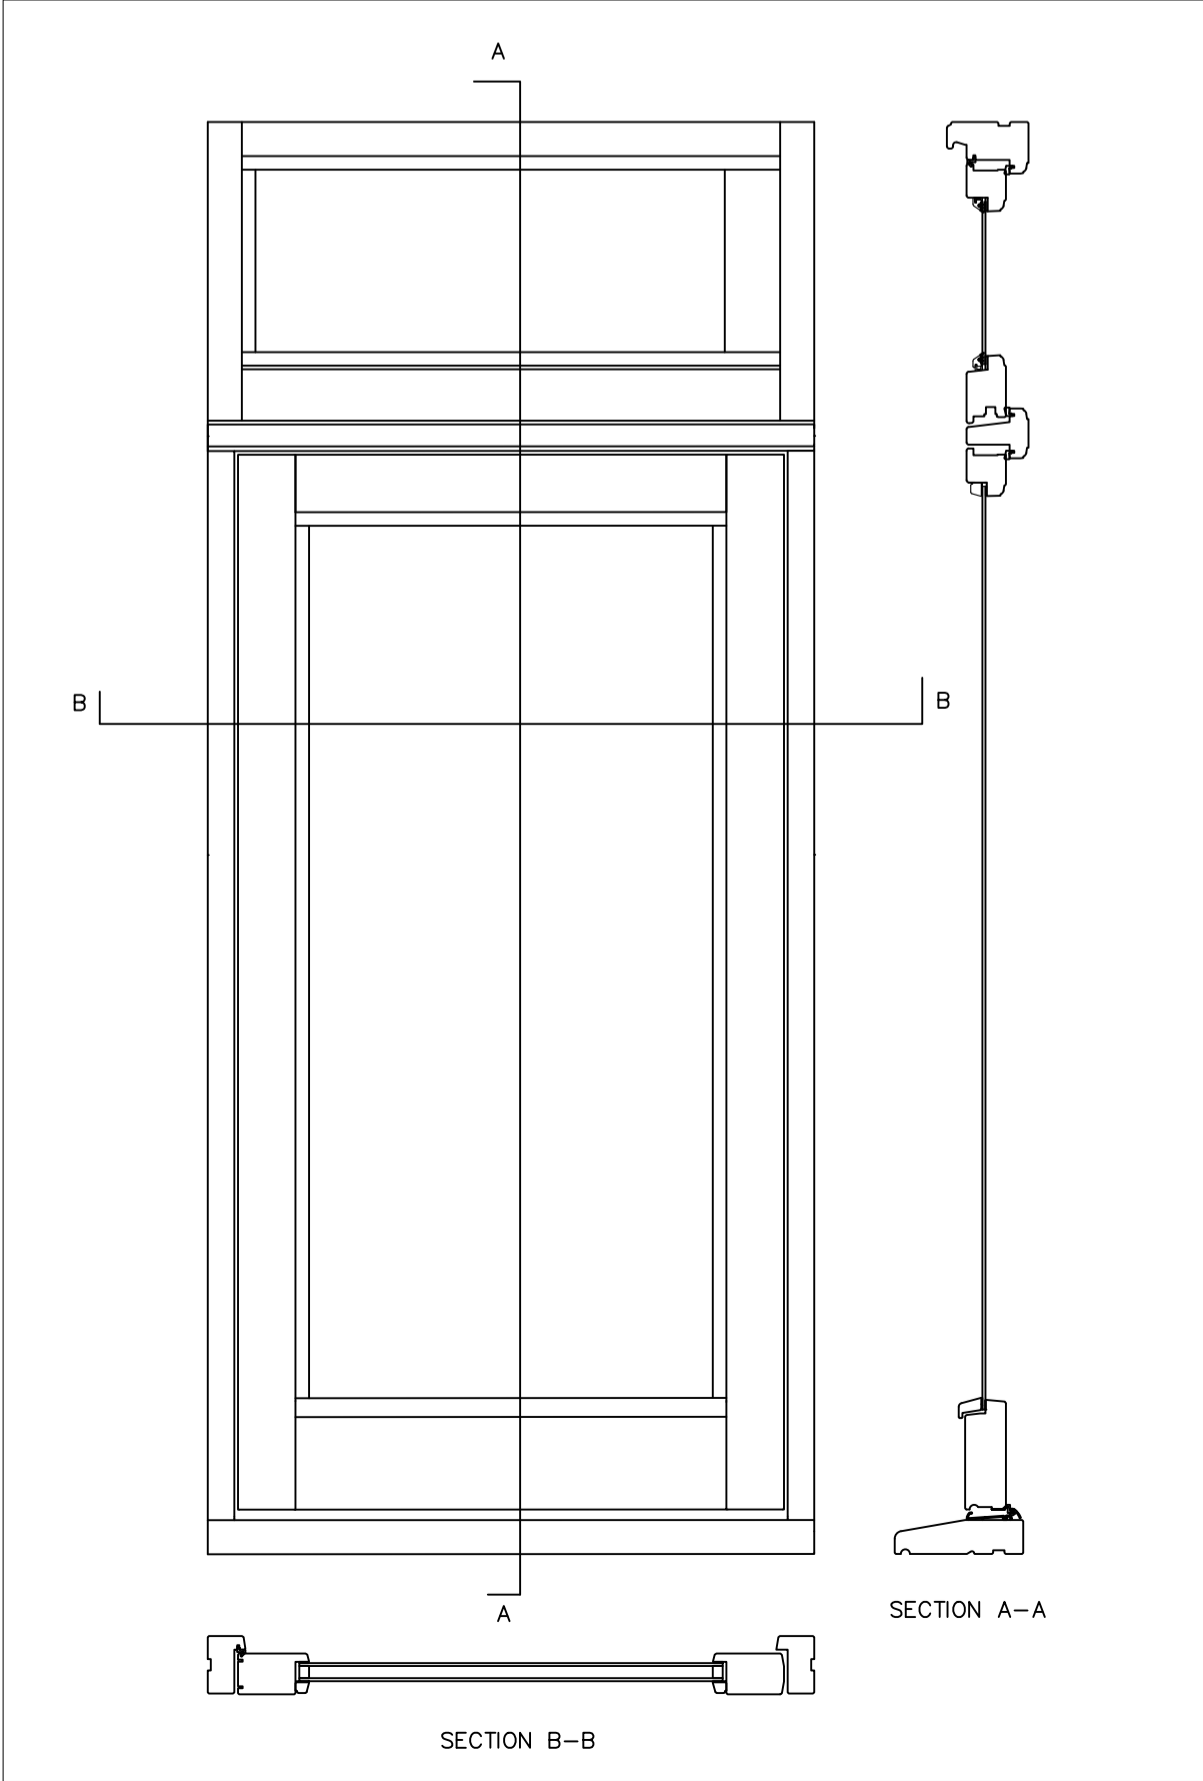

Revisions



CHARTERED SURVEYORS TOWN PLANNERS ARCHITECTURAL DESIGN

202 High Street | Hornchurch
Essex | RM12 6QP
office@stephensons.name
www.stephensons.name

CHARTERED SURVEYORS
TOWN PLANNERS
ARCHITECTURAL DESIGN



Client
KINGSWAY MANSIONS LTD

Project
KINGSWAY MANSIONS
23A RED LION SQUARE
HOLBORN, WC1R 4SE

Issue Status
PLANNING

Title
EXISTING ELEVATIONS

Date JULY 2022	Scale @A1 1:100	Drawn By RS	Checked By
-------------------	--------------------	----------------	------------

Drawing No. 21-033/03	Revision A
--------------------------	---------------