



LOCATION PLAN SCALE 1:1250



BLOCK PLAN SCALE 1:200

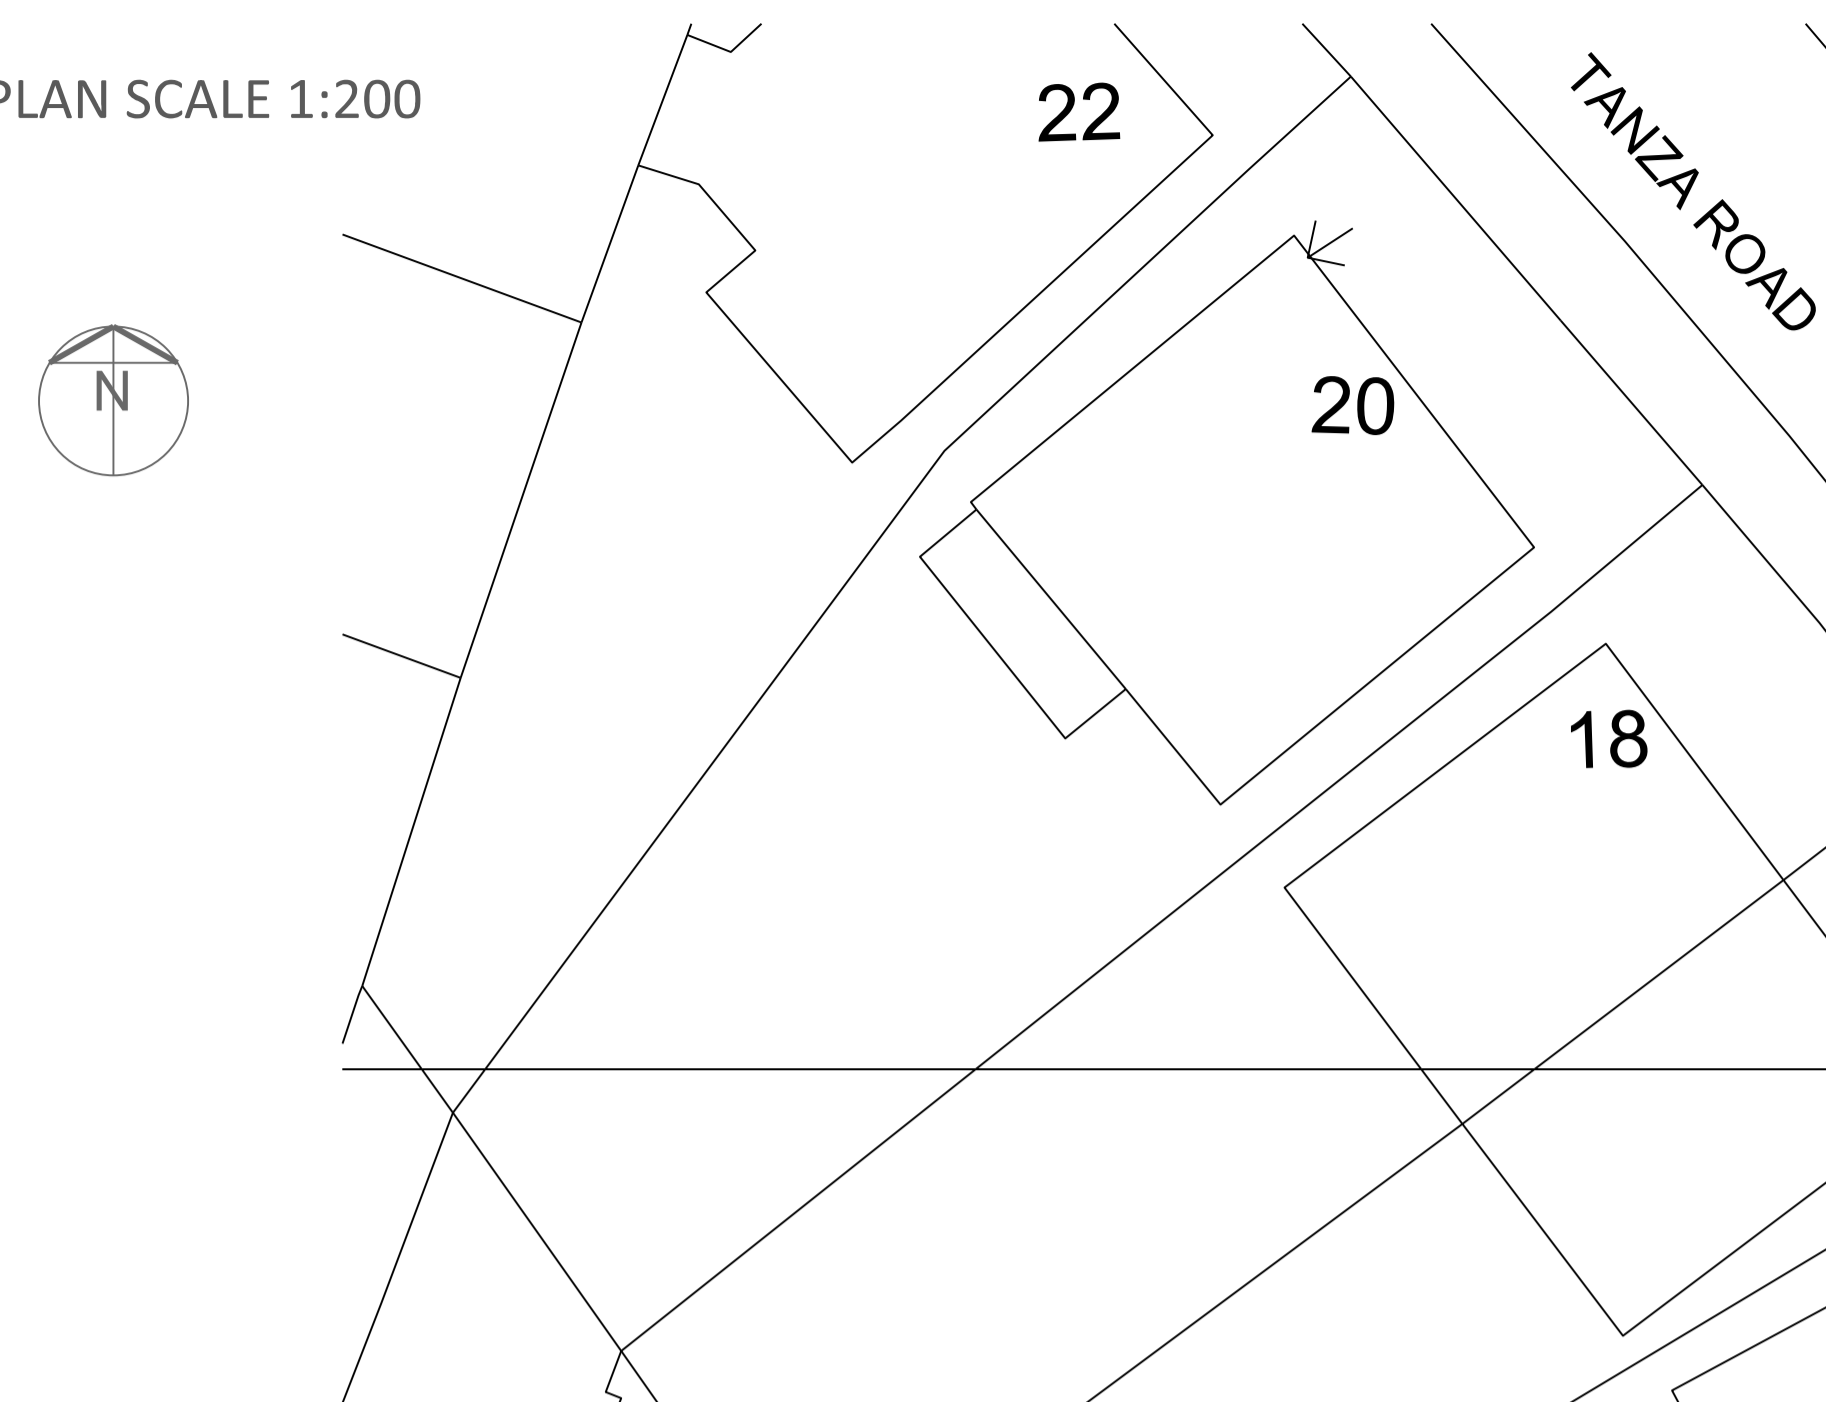


EXISTING SOUTH EAST ELEVATION
1:100

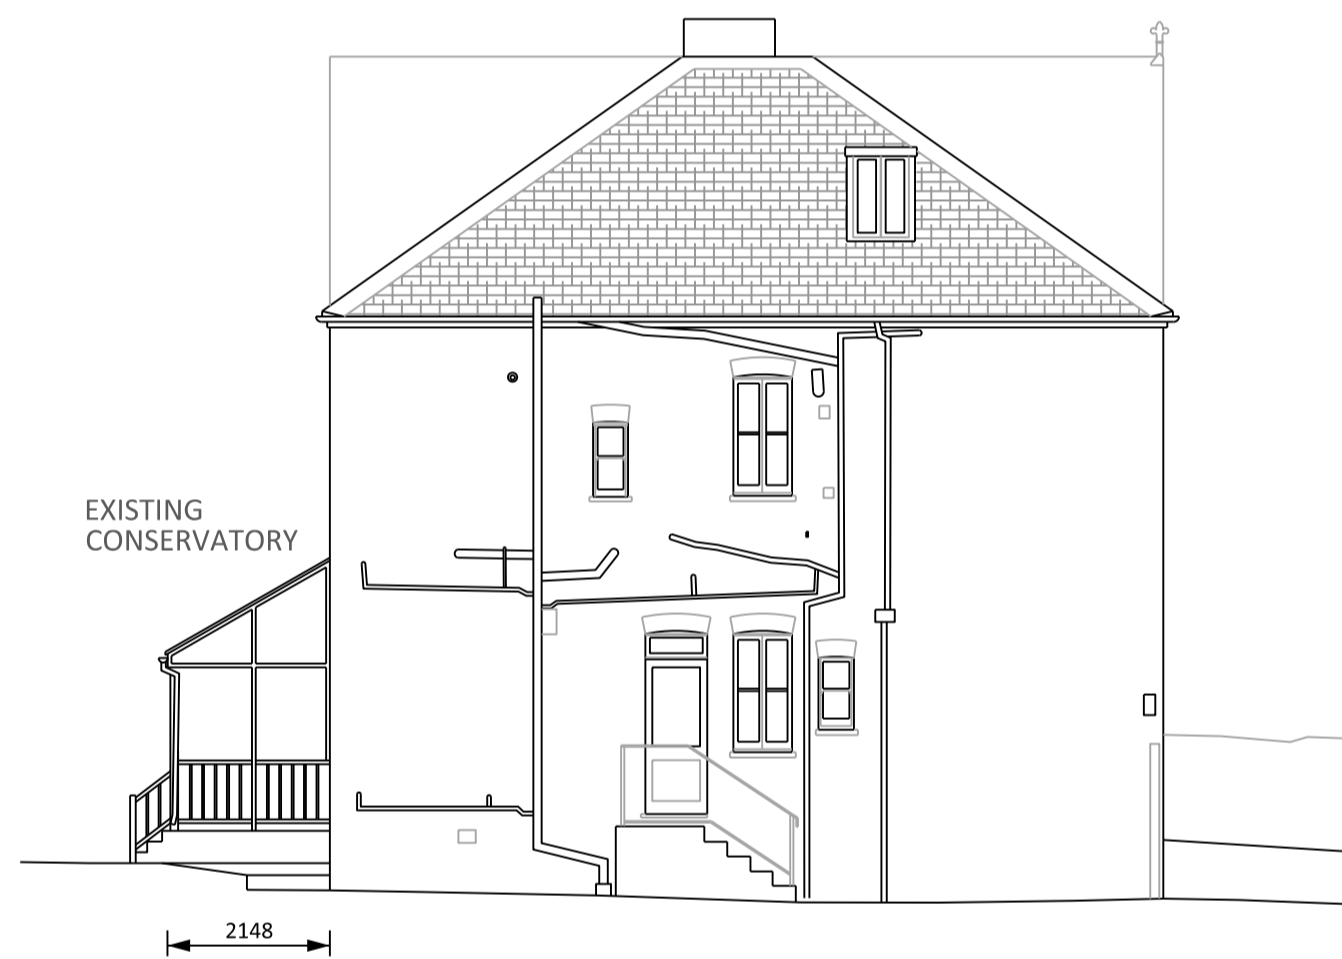


EXISTING SOUTH WEST ELEVATION
1:100




EXISTING NORTH EAST ELEVATION
1:100

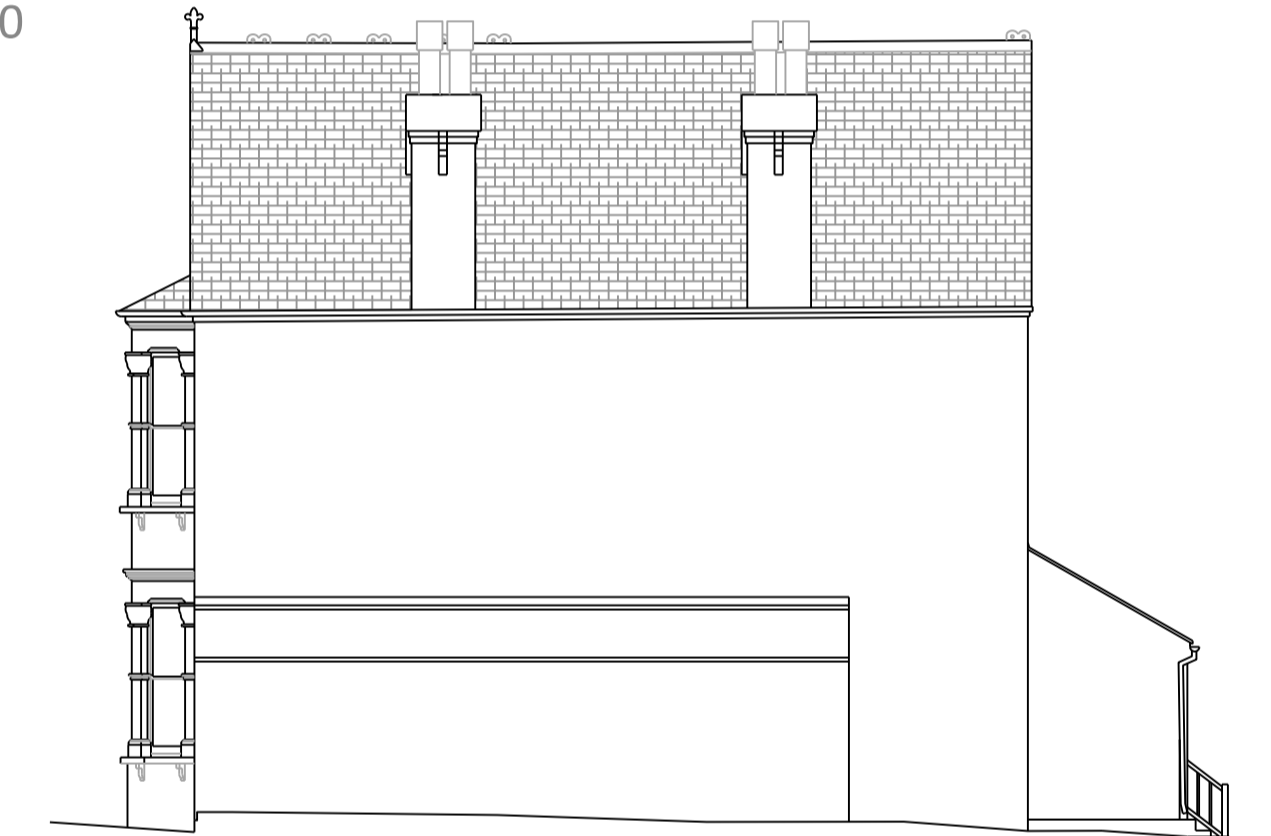

EXISTING FLOOR PLAN
1:100

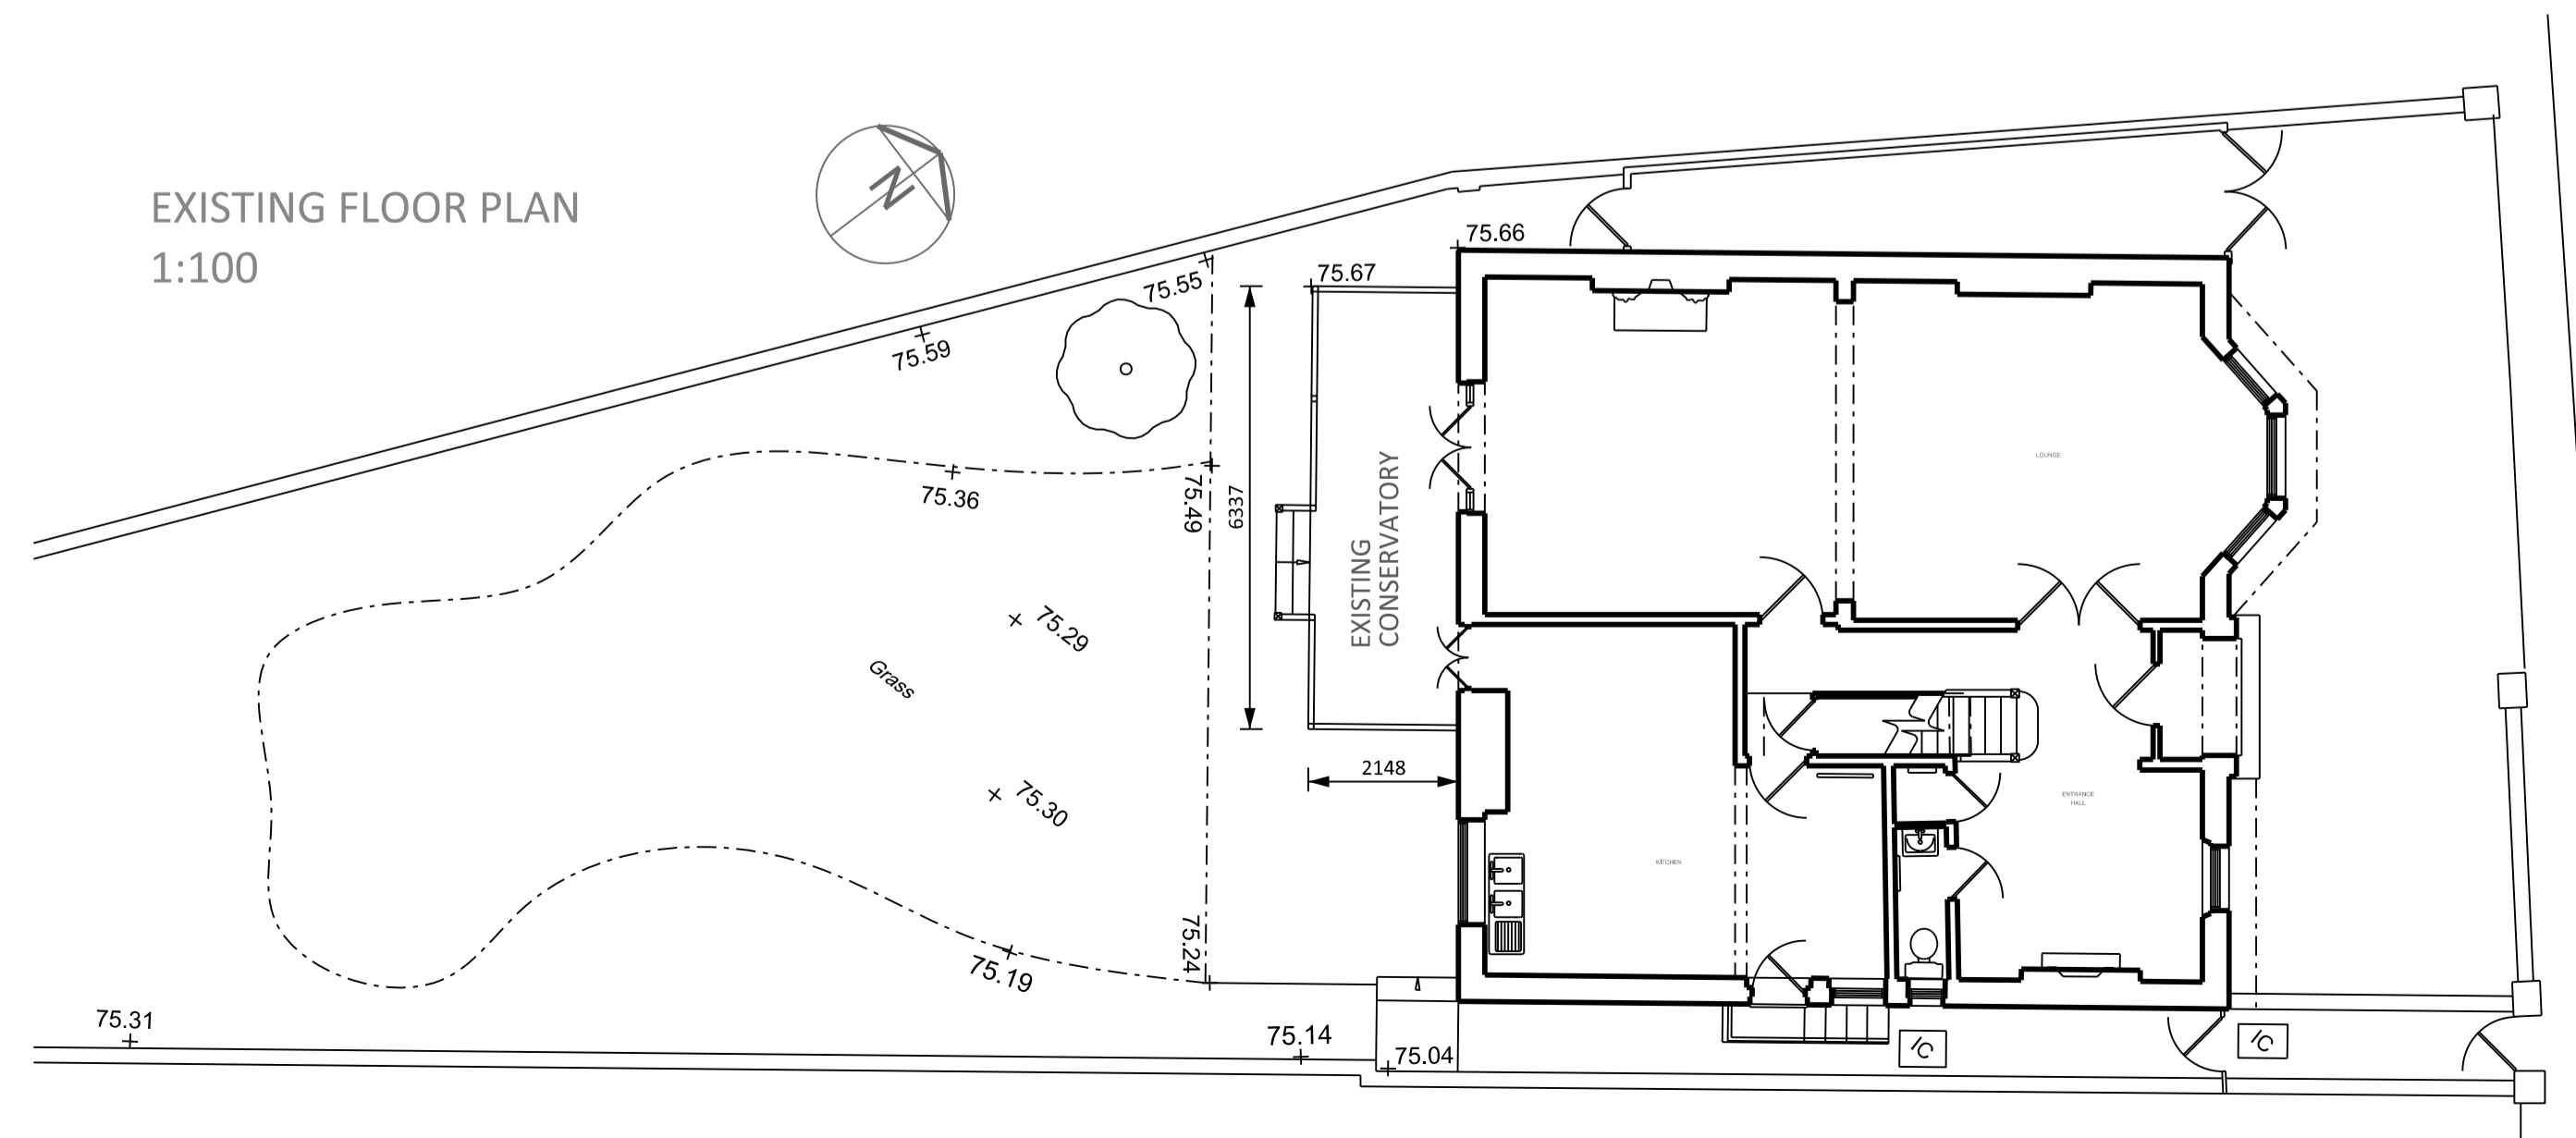

EXISTING ROOF PLAN
1:100

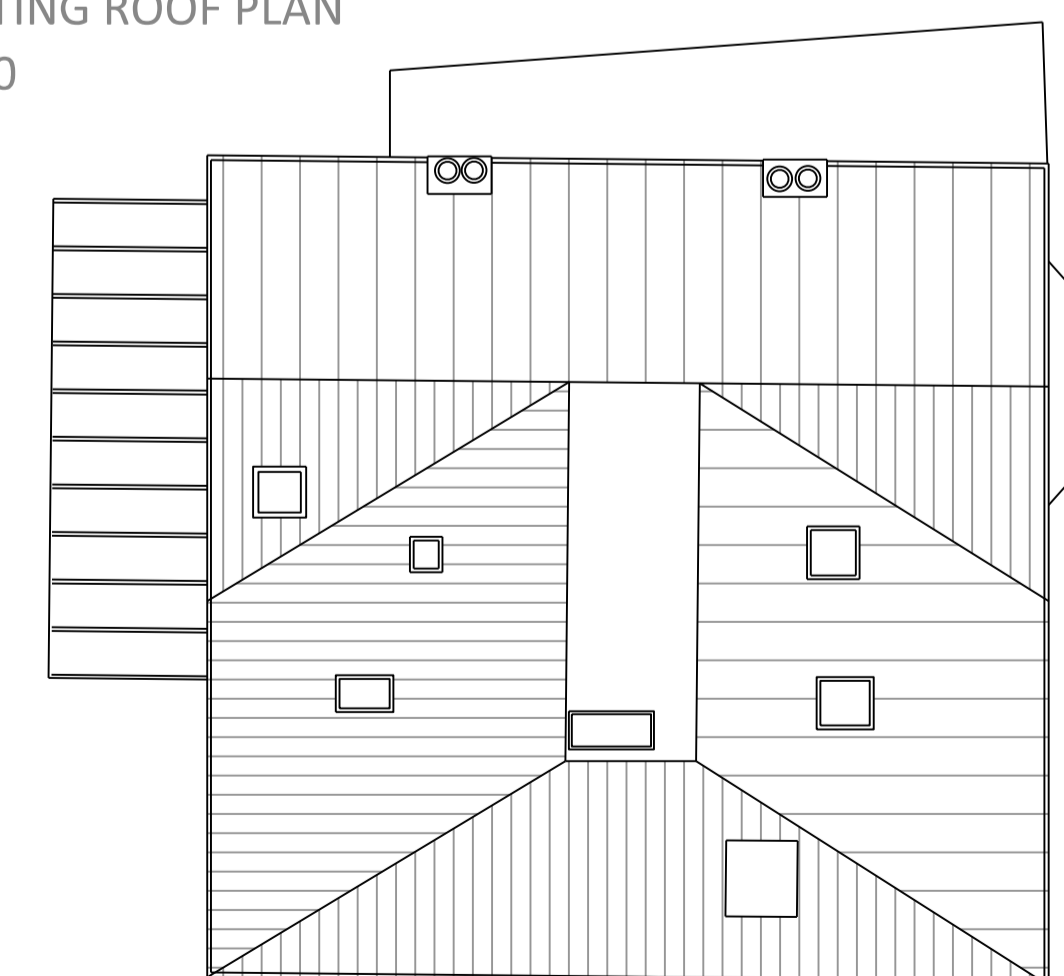

KIRKHAM SHEIDOW
ARCHITECTS

38 SWAN STREET BOXFORD SUDBURY
SUFFOLK CO10 5NZ
TEL 01787 211670
MOBILE 07976 298123
e-mail design@kirkhamsheward.co.uk

PROJECT
20 TANZA RD.
LONDON
NW3 2UB

TITLE
PROPOSED NEW CONSERVATORY
EXISTING FLOOR PLAN, ELEVATIONS,
BLOCK AND LOCATION PLANS

SCALES 1:100, 1:200, 1:1250

DATE SEPTEMBER 2022

NUMBER 2214/35 A

REVISIONS A. 13-12-22