




PROPOSED FRONT ELEVATION

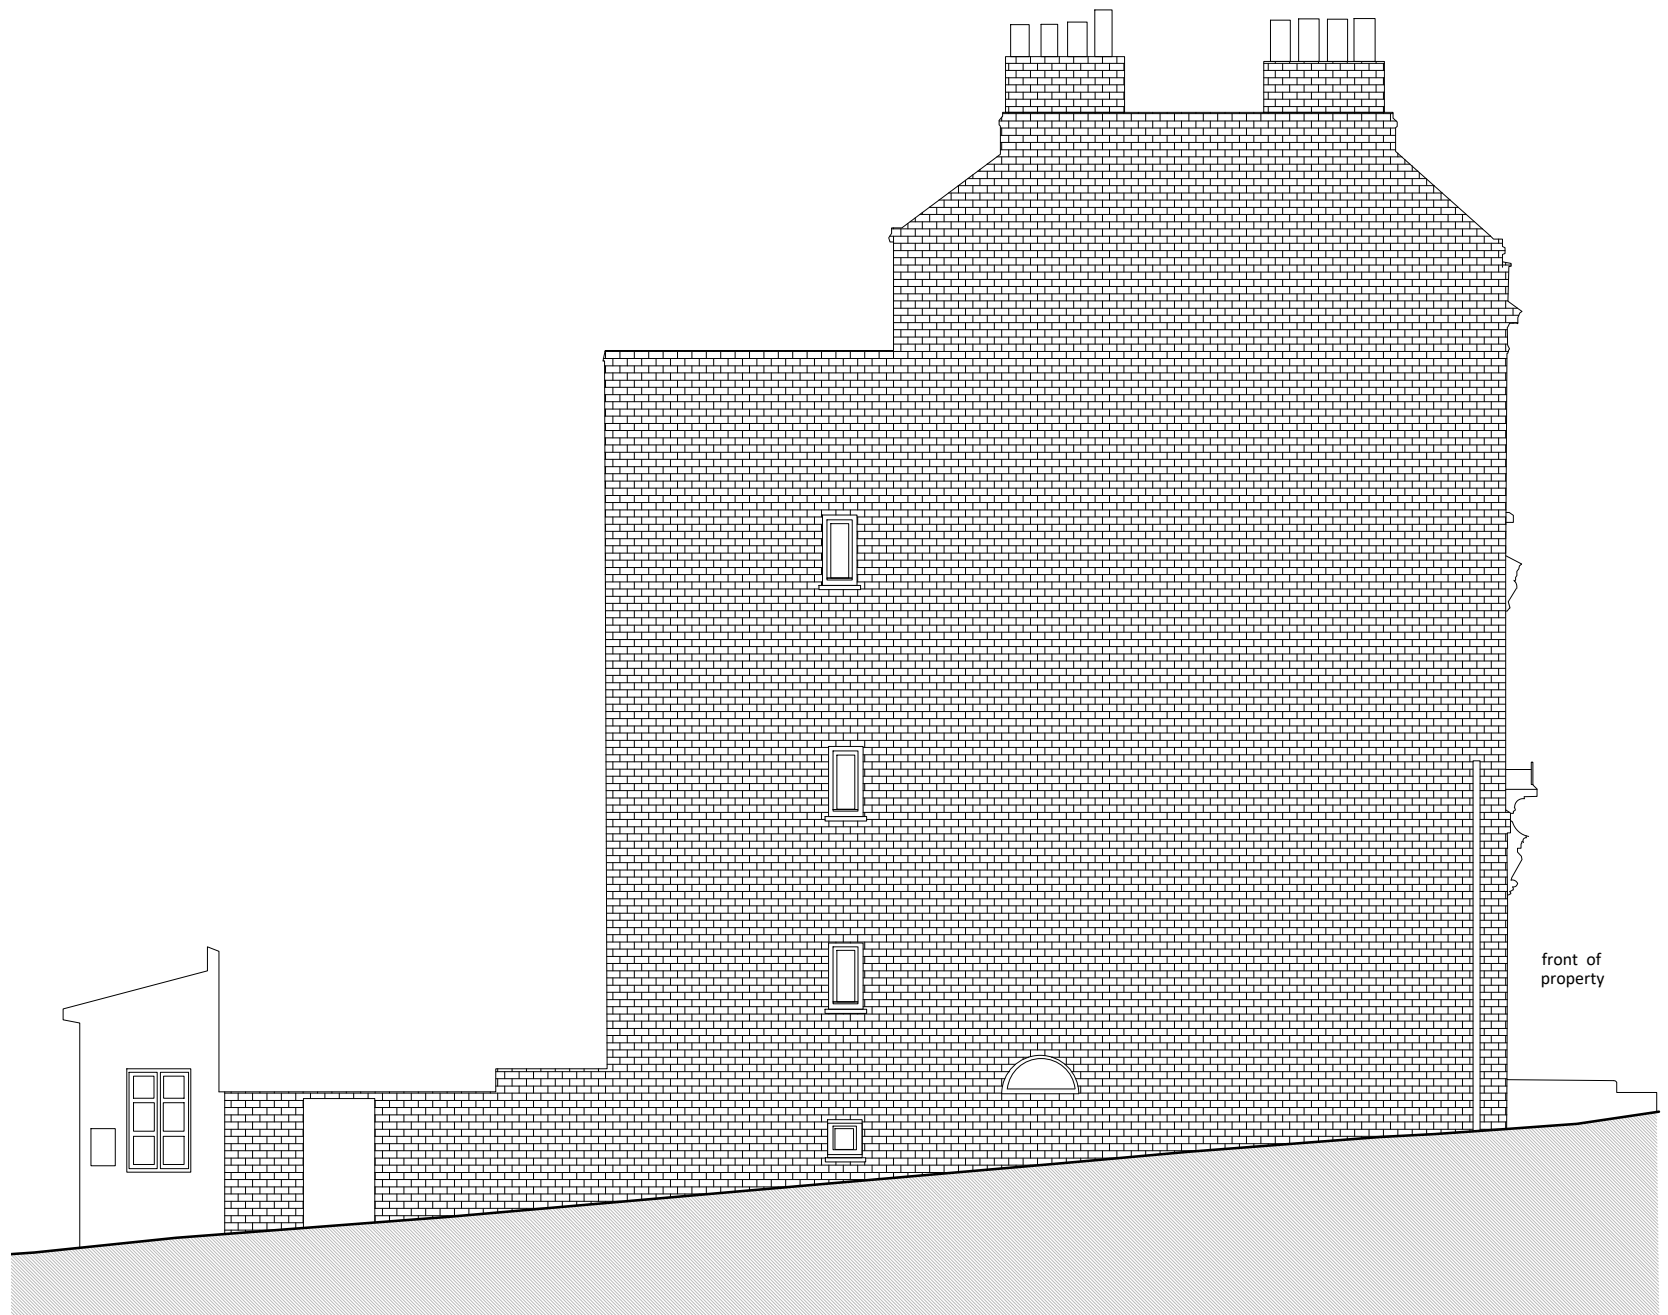

PROPOSED SIDE ELEVATION



All dimensions are set out using survey drawings and are from the ground floor existing internal wall line. Check all setting out on site - if there are any erroneous dimensions please contact us.

rev.	date	description	drawn	checked
A	06.12.2022	Glass balustrade and air-con omitted	MH/FS	FS
-	23.05.2022	Planning application	MH/FS	FS

6A Chalcot Road . London . NW1 8LH

client: Alex Amsel job: SD203 dwg: 120_A

Proposed elevations
1:100@A3

