



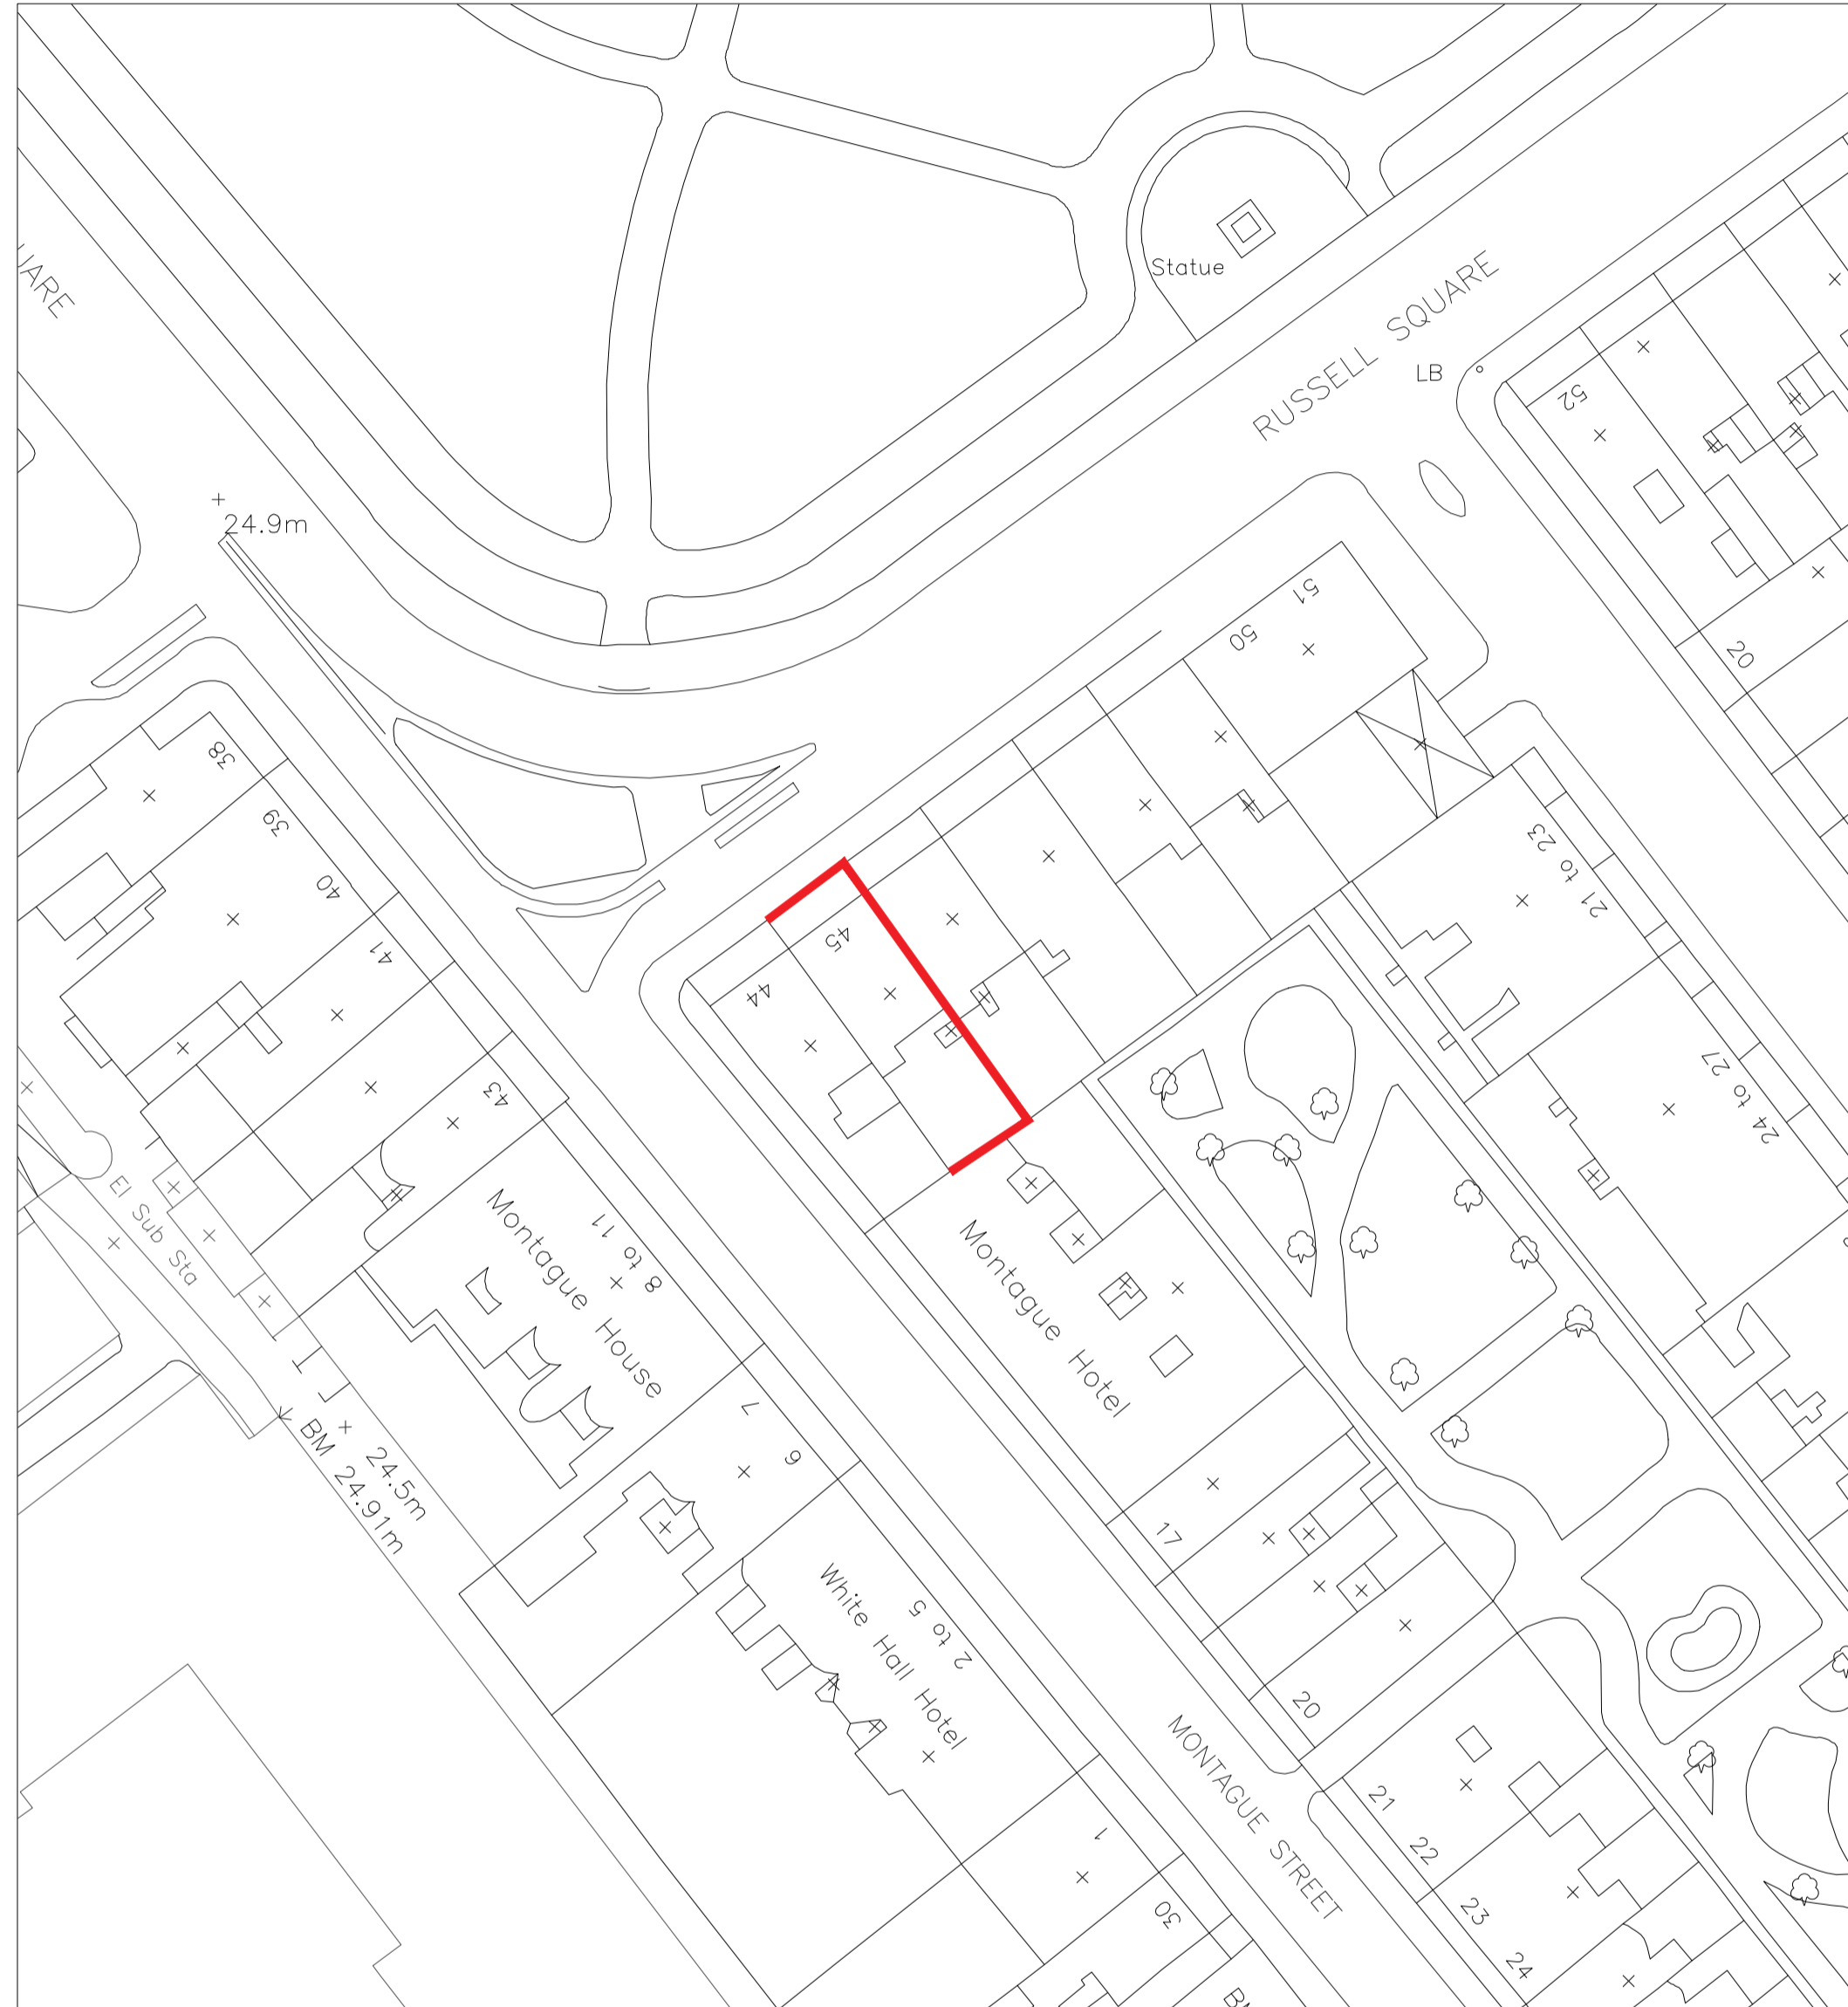


General Notes



All dimensions to be verified on site before work commences.
All design work and drawings are for indicative purposes only.
DO NOT SCALE OFF THIS DRAWING
Subject to building regulations, fire regulations and statutory approvals.
Drawings to be read in conjunction with AW Spaces schedules and specs according to drawing issue sheet.
All design work in this drawing is Copyright © 2022 AW Spaces.
All rights reserved. Any unauthorised copying, lending or distribution will constitute an infringement of copyright.

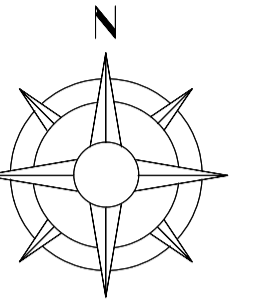

01 Location Plan
Scale 1:1250

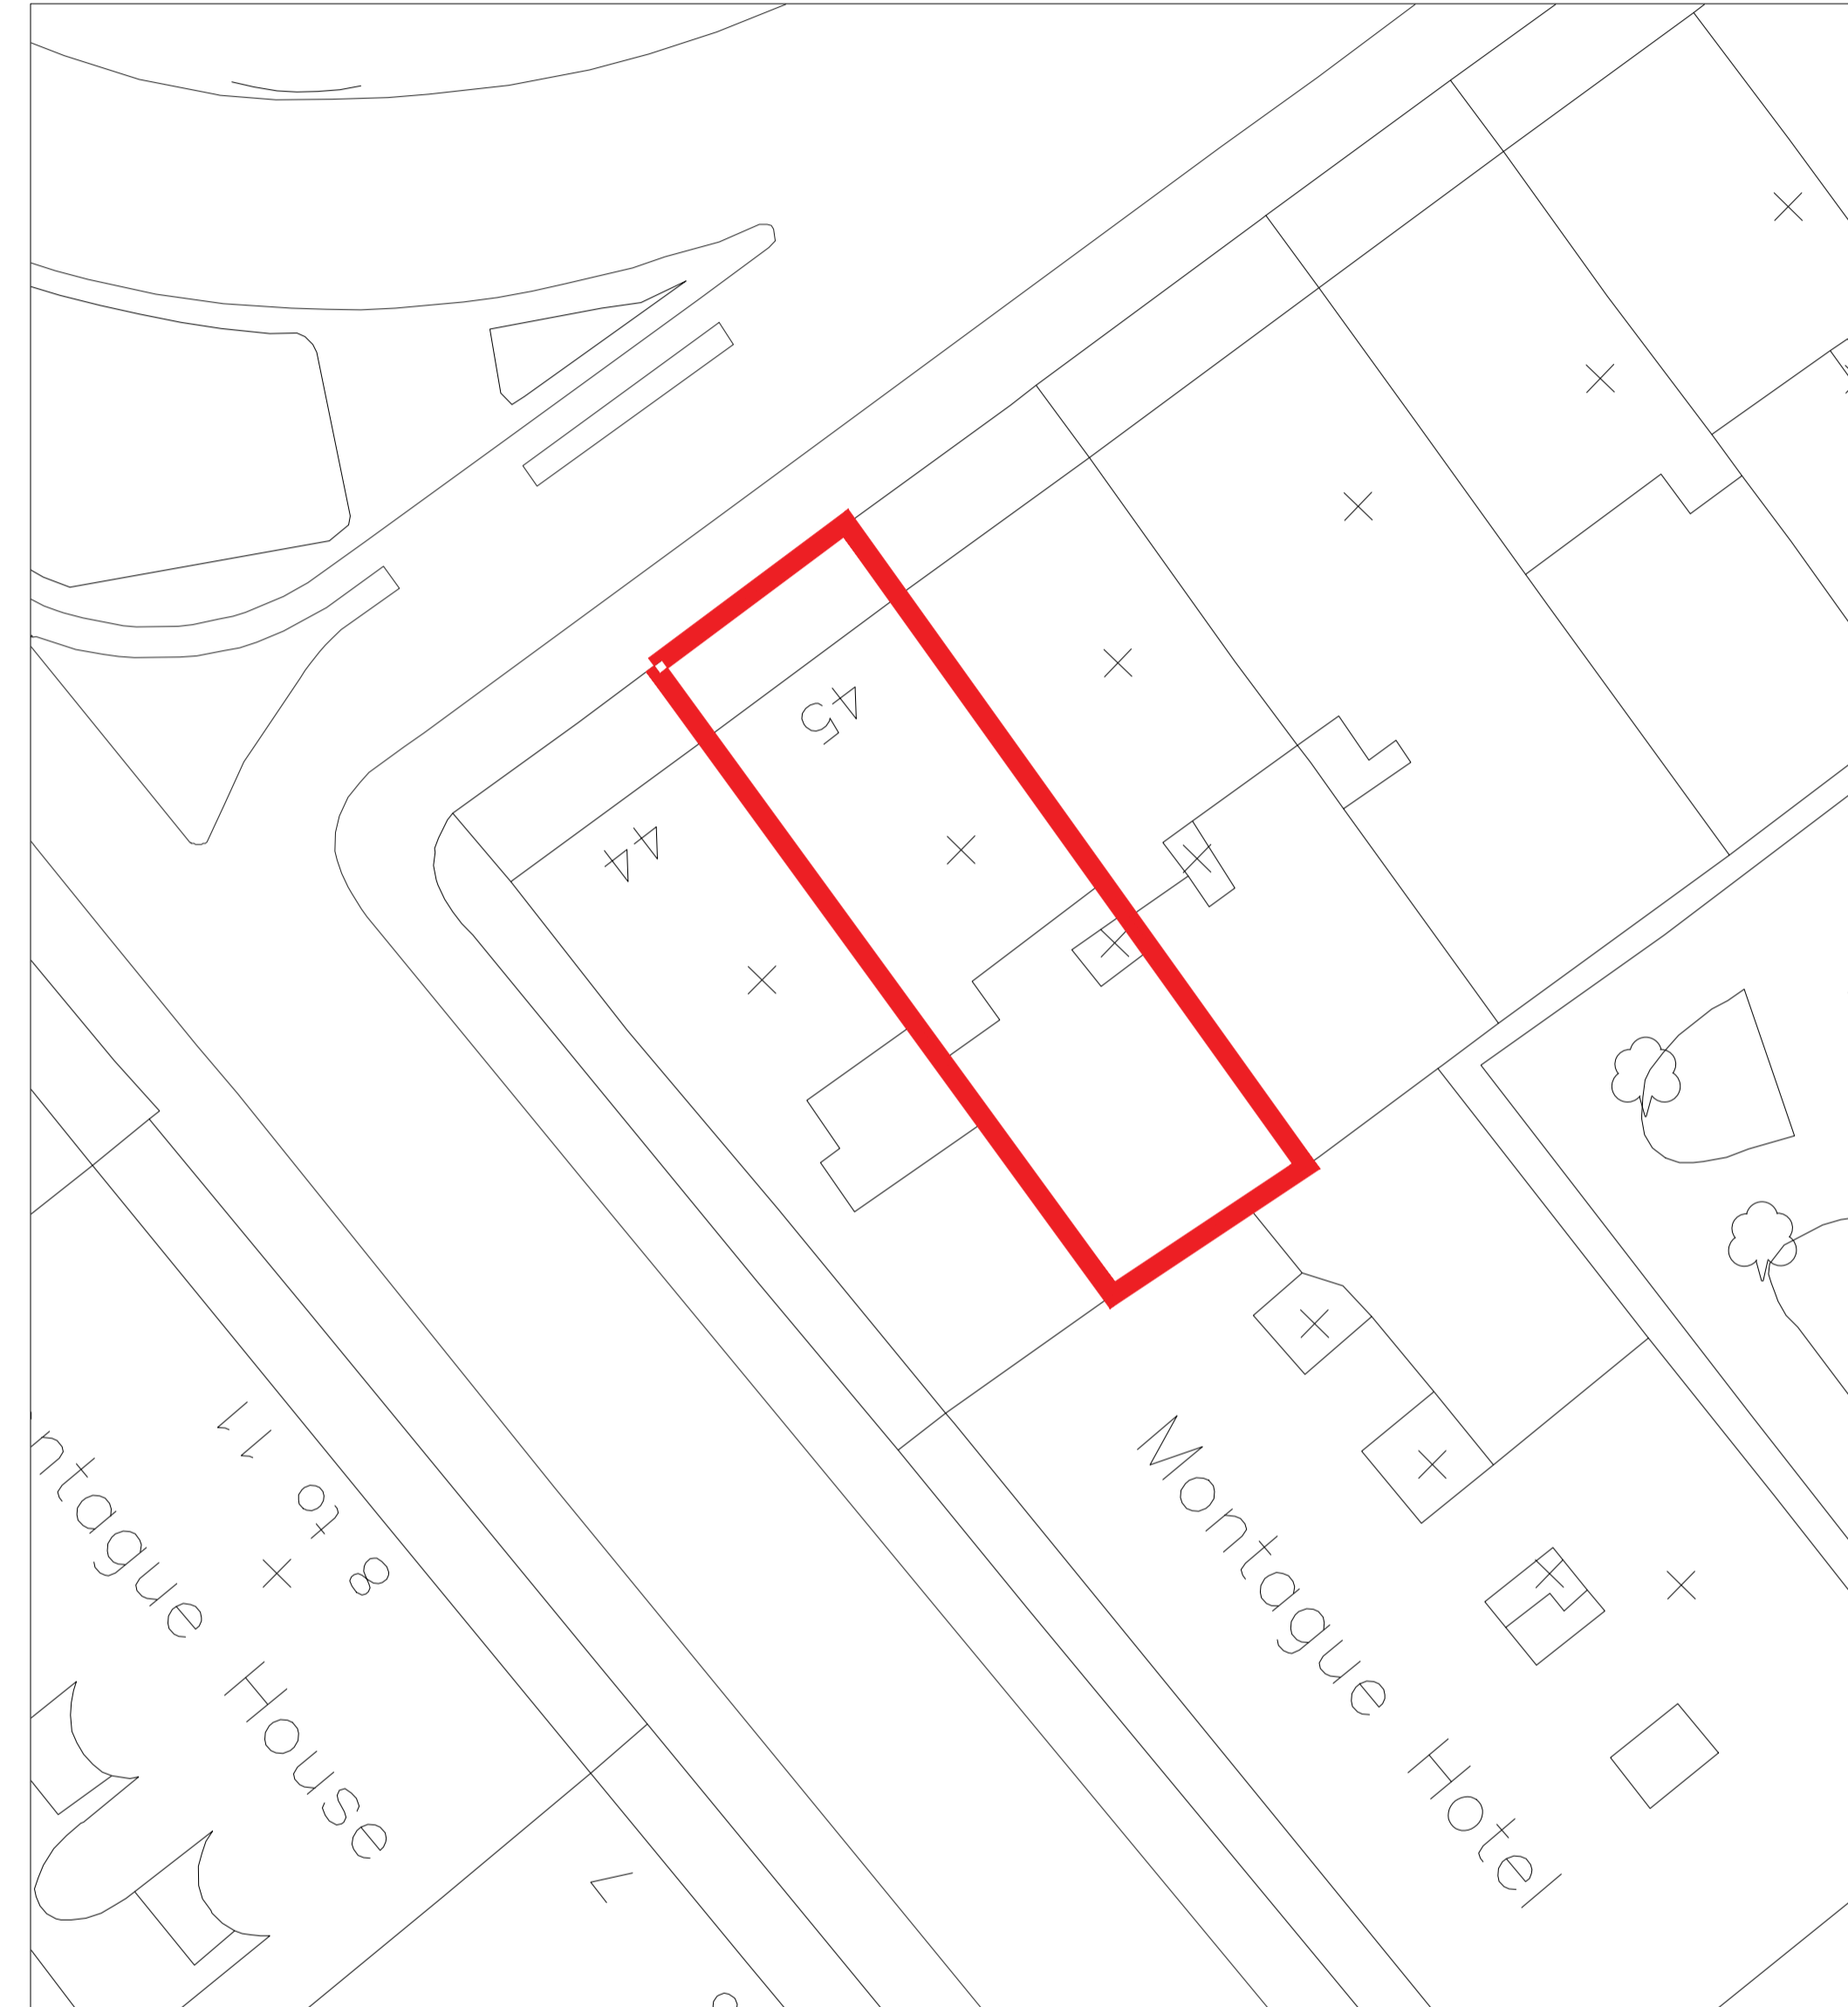

02 Site Plan
Scale 1:500

  

P1	Planning	02.12.22
----	----------	----------

Rev	Details	Date
-----	---------	------

PRODUCED BY:



117-121 St John St, London, EC1V 4JA
Tel: +44(0)2080162446
Email: hello@awspaces.co.uk

Client
Odyssey Education

Project
**45 Russell Square
London WC1B 4JP**

Drawing Title
**Site Plan
Level ALL**

Scale	Date
1:500 & 1:1250 @ A1	10.11.2022

Dwg. No	CAD. No	Rev
A10	8231-ST	P1

Issue	Drawn by	Checked by
PLANNING	ML	LM

© AW Spaces 2022