




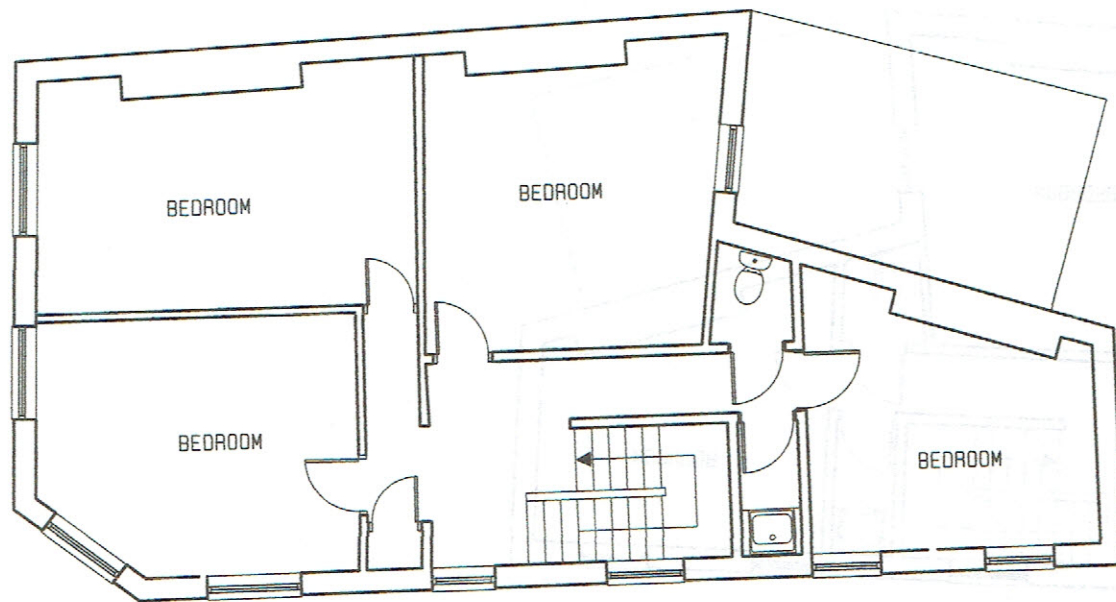


SECOND FLOOR

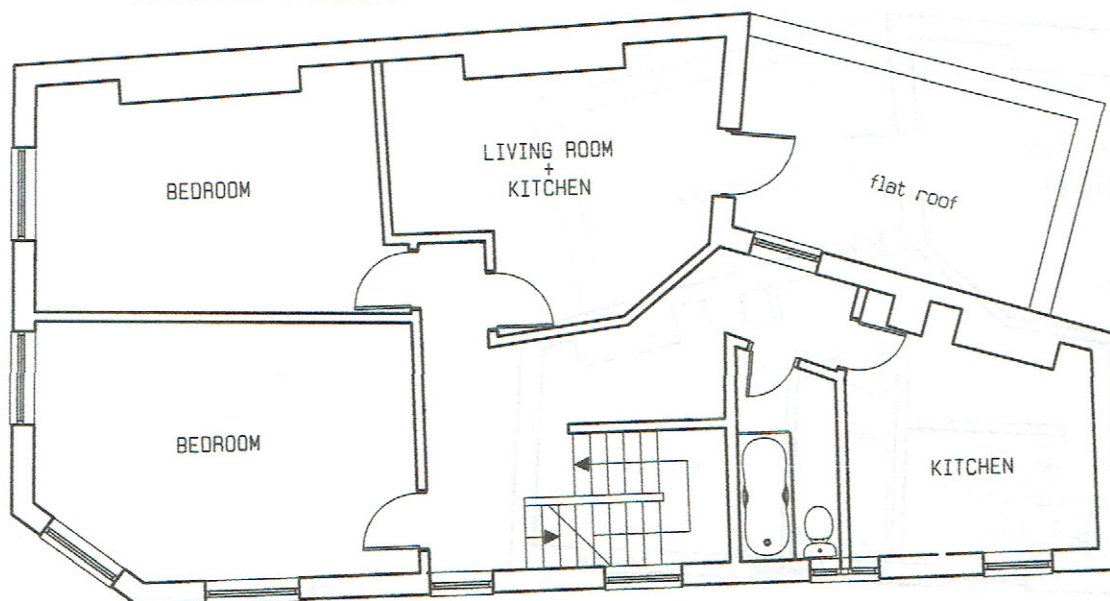

FIRST FLOOR

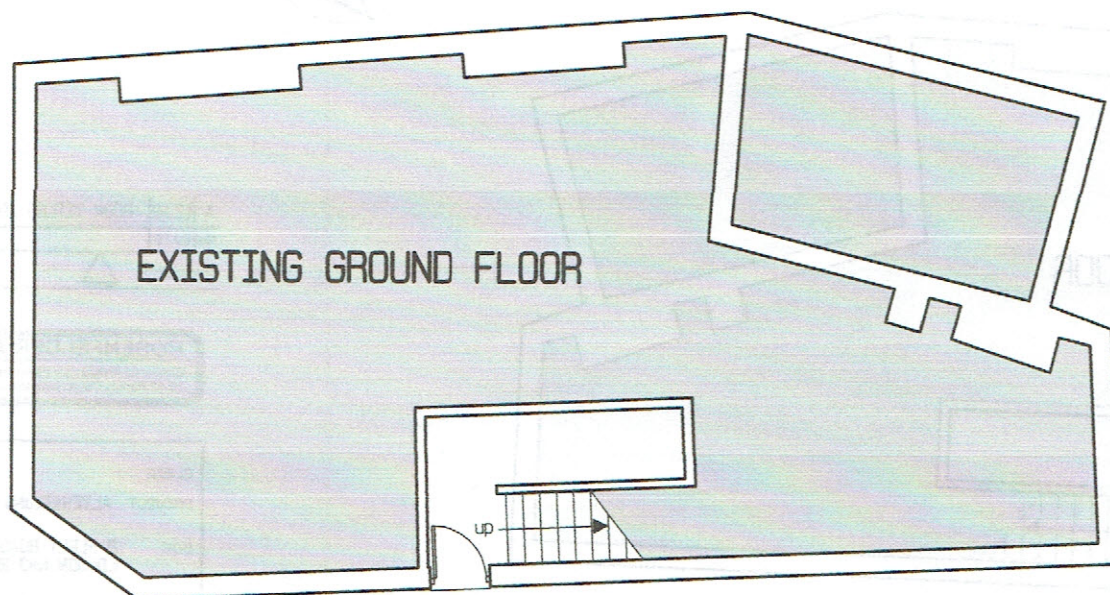


ENTRANCE TO UPPER FLOORS

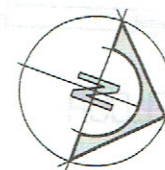

FLEET ROAD

AGINCOURT ROAD

 

A	12.12	ROOM TITLES ADDED
No	DATE	
REVISIONS		

ROSENFELDER ASSOCIATES
Chartered Architects + Planning Consultants
10-12 Perrins Court Hampstead LONDON NW3 (020) 7794 4425

CLIENT :					
PROJECT :	ALTERATIONS				
SITE :	2 FLEET ROAD LONDON NW3 2GS				
DRAWING :	EXISTING PLANS				
DATE:	08.22	DRAWN BY:		SCALE:	1:1000A3
JOB + DRAWING No: FR.910.21 ^A					



F L E E T R O A D



A G I N C O U R T R O A D



N W E L E V A T I O N T O R E A R O F 2 A F L E E T R O A D

No	DATE
REVISIONS	

ROSENFELDER ASSOCIATES


Chartered Architects + Planning Consultants
10-12 Perrins Court Hampstead LONDON NW3 (020) 7794 4425


CLIENT :
PROJECT : ALTERATIONS
SITE : 2 FLEET ROAD
LONDON NW3 2GS
DRAWING : EXISTING ELEVATIONS

DATE: 08.22 DRAWN BY: SCALE: 1:100@A3


JOB + DRAWING No:

FR.910.22

 


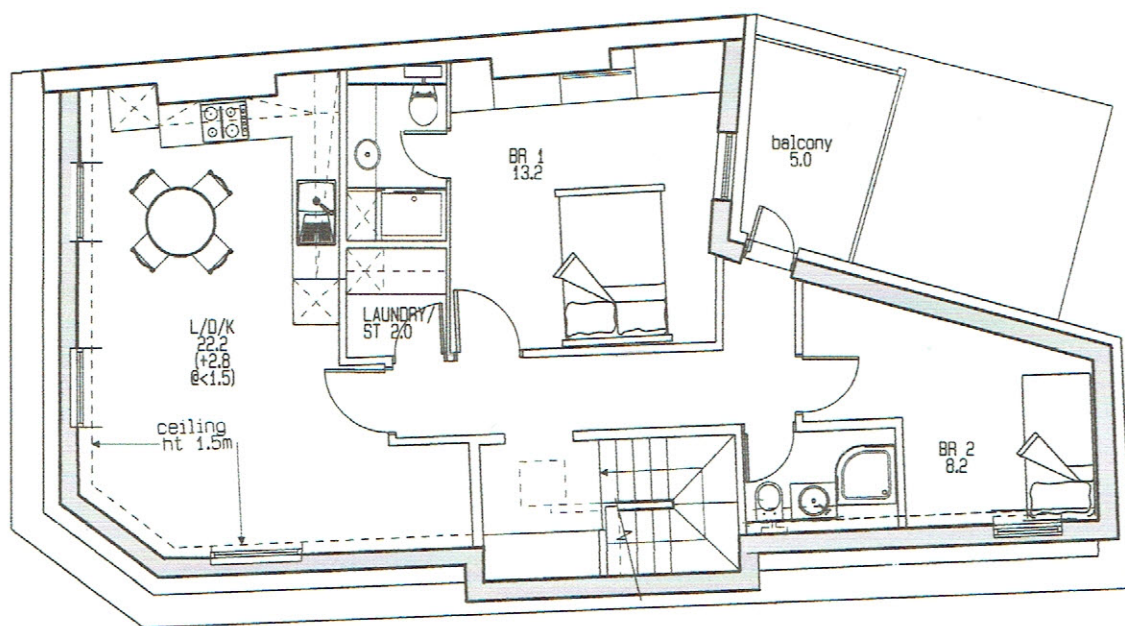


NEW THIRD FLOOR

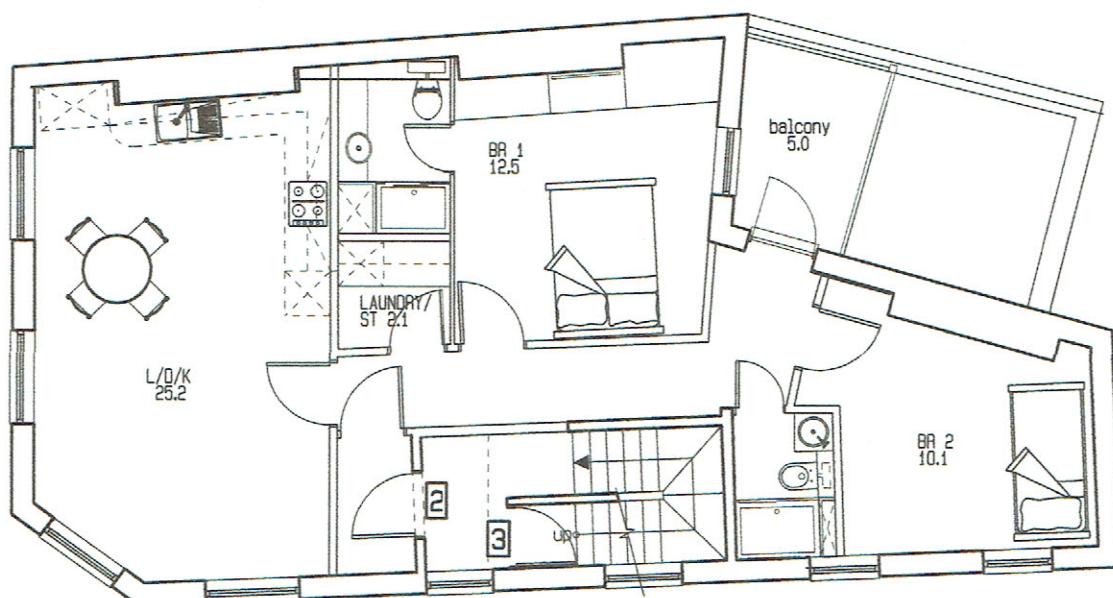

SECOND FLOOR

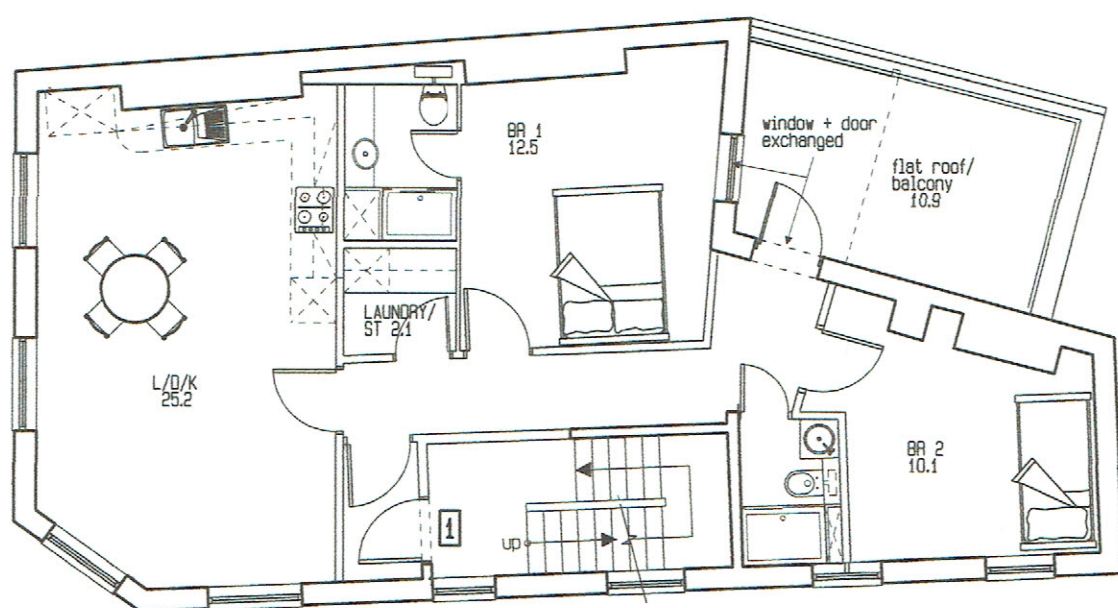


FIRST FLOOR

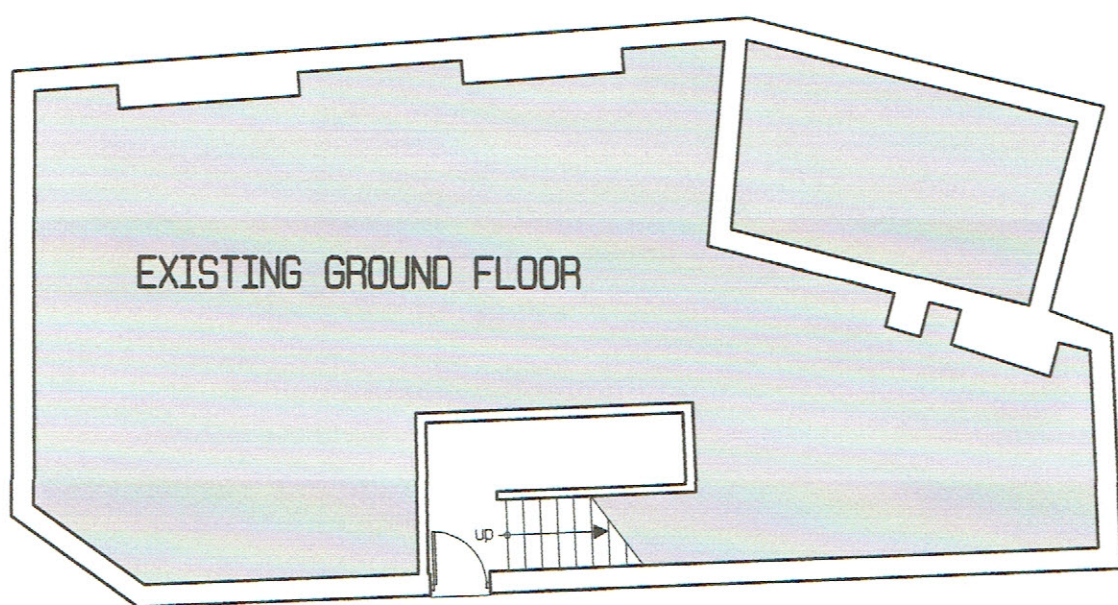

ENTRANCE TO UPPER FLOORS


A G I N C O U R T R O A D

 

NB BALCONY BALUSTRADES TO BE ETCHED GLASS
1500 AFFL

	GIA	TYPE
FIRST FLOOR	67.9	2b/3p
SECOND FLOOR	67.9	2b/3p
THIRD FLOOR	67.6	2b/3p

TOTAL UNITS 3
TOTAL PERSONS 9

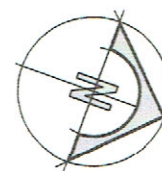

A 12.12 CHIMNEY STACKS EXTENDED THRO NEW 3rd FL
No DATE
REVISIONS

ROSENFELDER ASSOCIATES
Chartered Architects + Planning Consultants
10-12 Perrins Court Hampstead LONDON NW3 (020) 7794 4425


CLIENT :
PROJECT : ALTERATIONS
SITE : 2 FLEET ROAD
LONDON NW3 29S
DRAWING : PROPOSED PLANS

DATE: 08.22 DRAWN BY: SCALE: 1:100@A3
JOB + DRAWING No: FR.910.23^A

FLEET ROAD




FLEET ROAD

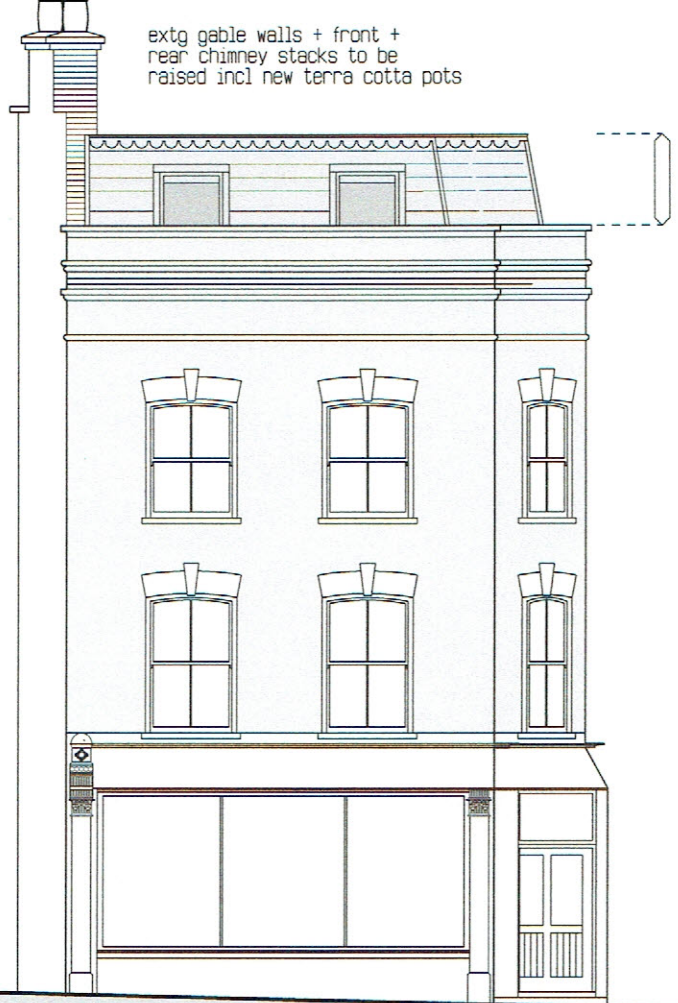


NEW MANSARD ROOF
new slate mansard roof
with 'Velux' rooflights



AGINCOURT ROAD

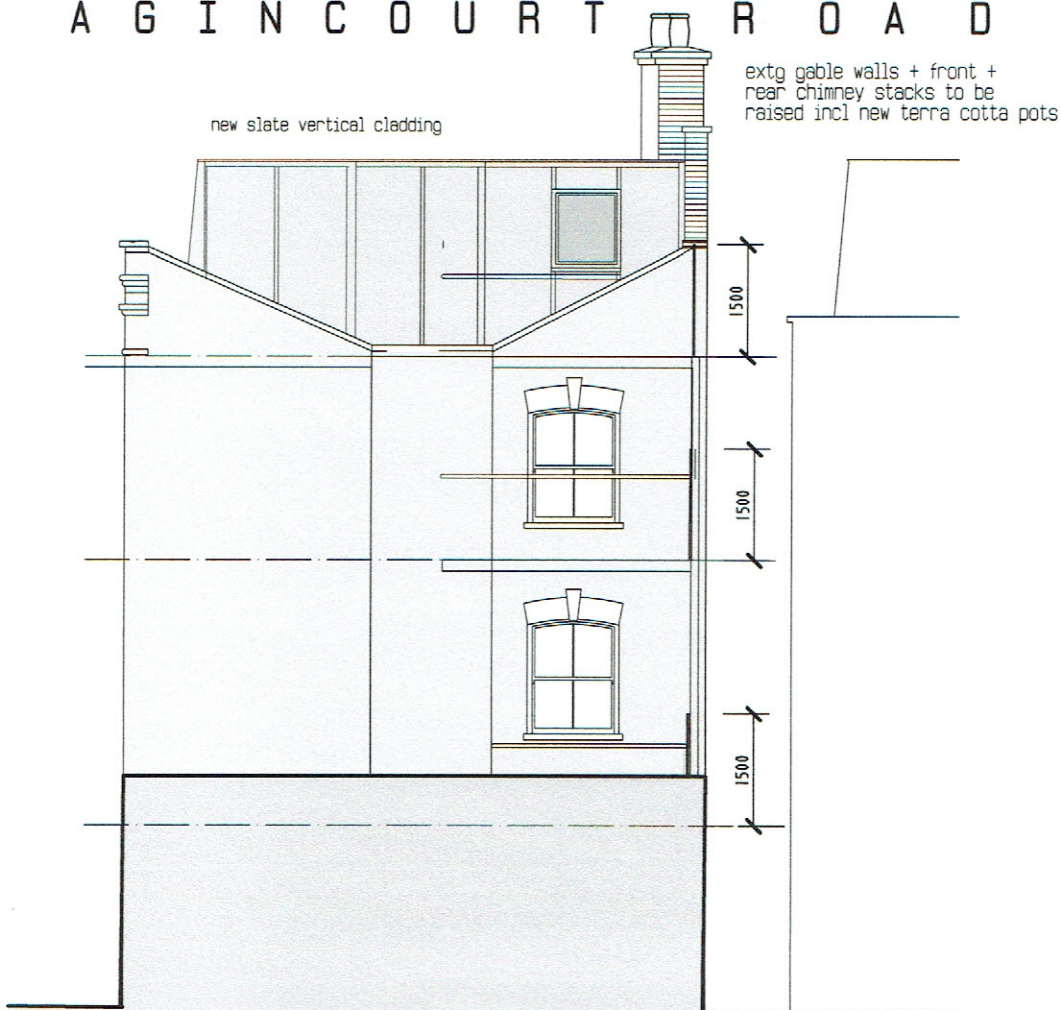

N W ELEVATION TO REAR OF 2A FLEET ROAD

 

A	12.12	EXTG CHIMNEY STACKS EXTENDED ABOVE* NEW ROOF LEVEL
No	DATE	
REVISIONS		


ROSENFELDER ASSOCIATES
Chartered Architects + Planning Consultants
10-12 Perrins Court Hampstead LONDON NW3 (020) 7794 4425

CLIENT :
PROJECT : ALTERATIONS
SITE : 2 FLEET ROAD
LONDON NW3 2GS
DRAWING : PROPOSED ELEVATIONS

DATE: 08.22 DRAWN BY: SCALE: 1:100@A3
JOB + DRAWING No:

FR.910.24^A


FLEET ROAD

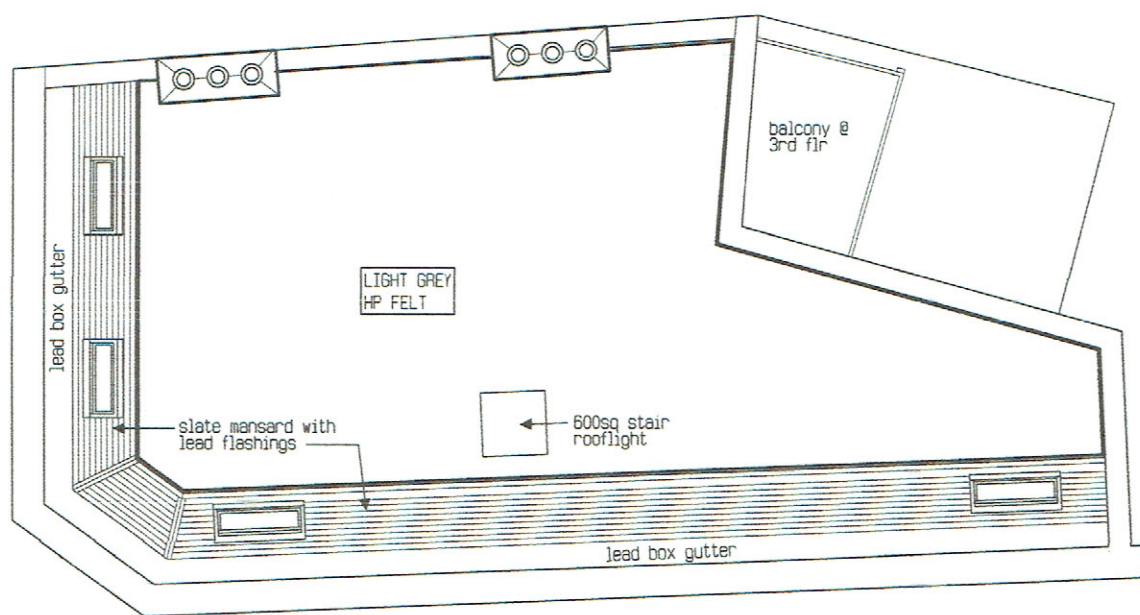

AGINCOURT ROAD


NEW THIRD FLOOR ROOF PLAN

FLEET ROAD

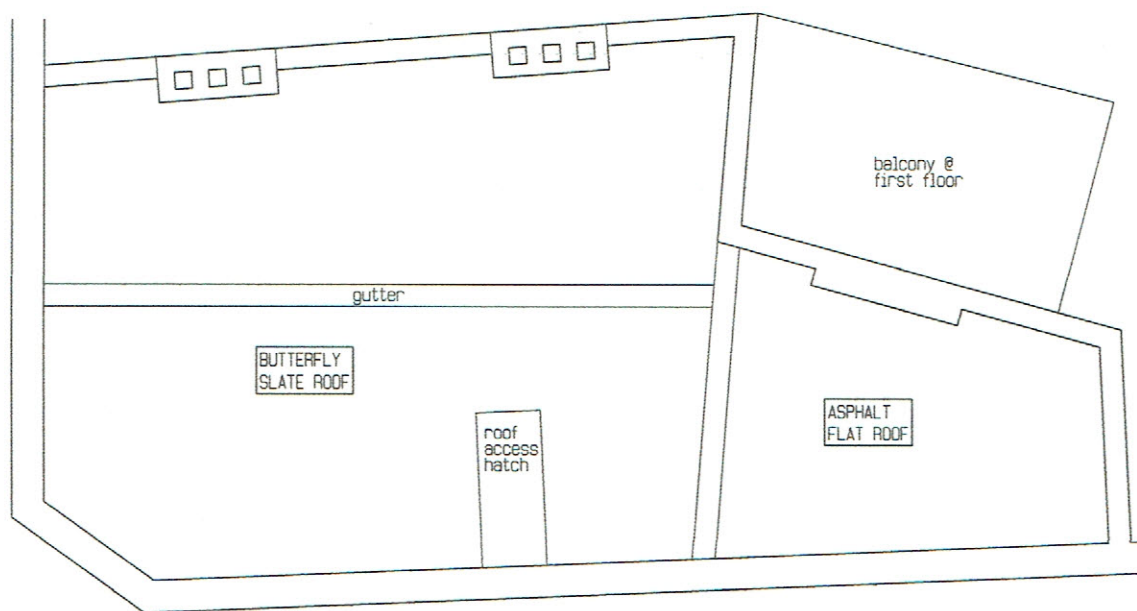

AGINCOURT ROAD


EXISTING SECOND FLOOR ROOF PLAN

 


A 12.12	EXTG CHIMNEY STACKS EXTENDED ABOVE NEW ROOF LEVEL
No	DATE
REVISIONS	

ROSENFELDER ASSOCIATES
Chartered Architects + Planning Consultants
10-12 Perrins Court Hampstead LONDON NW3 (020) 7794 4425

CLIENT :		
PROJECT :	ALTERATIONS	
SITE :	2 FLEET ROAD LONDON NW3 2GS	
DRAWING :	EXISTING + PROPOSED ROOF PLANS	
DATE:	08.22	DRAWN BY:
JOB + DRAWING No:	FR.910.25 ^A	
	SCALE:	1:100@A3

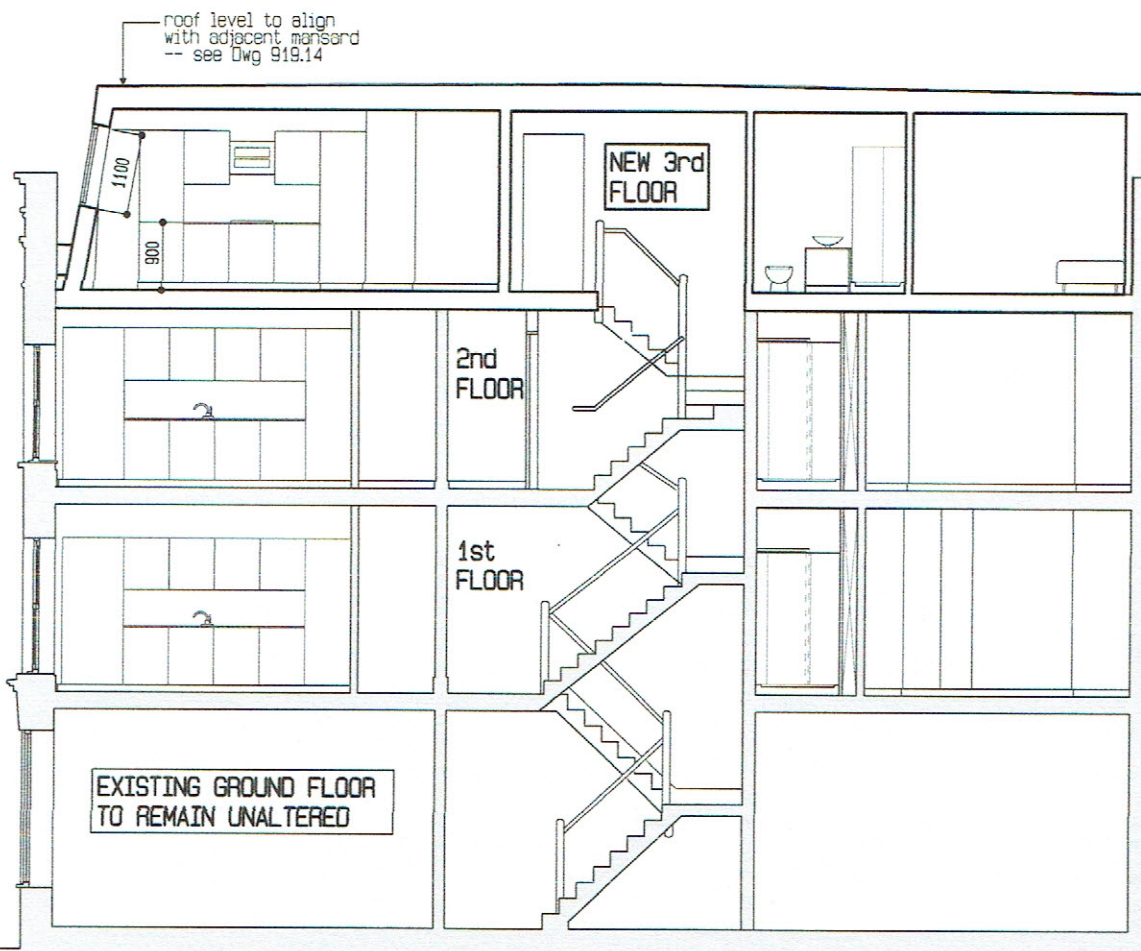

LONGITUDINAL SECTION A - A SHOWING NEW THIRD FLOOR

 

EXISTING STRUCTURE SHOWN
SHADED THUS :-

NEW STRUCTURE SHOWN
THUS :-

No	DATE

REVISIONS

ROSENFELDER ASSOCIATES
Chartered Architects + Planning Consultants
10-12 Perrins Court Hampstead LONDON NW3 (020) 7794 4425

CLIENT :
PROJECT : ALTERATIONS
SITE : 2 FLEET ROAD
LONDON NW3 2QS
DRAWING : SECTION A - A

DATE: 08.22	DRAWN BY:	SCALE: 1:100@A4
-------------	-----------	-----------------

JOB + DRAWING No:
FR.910.26