


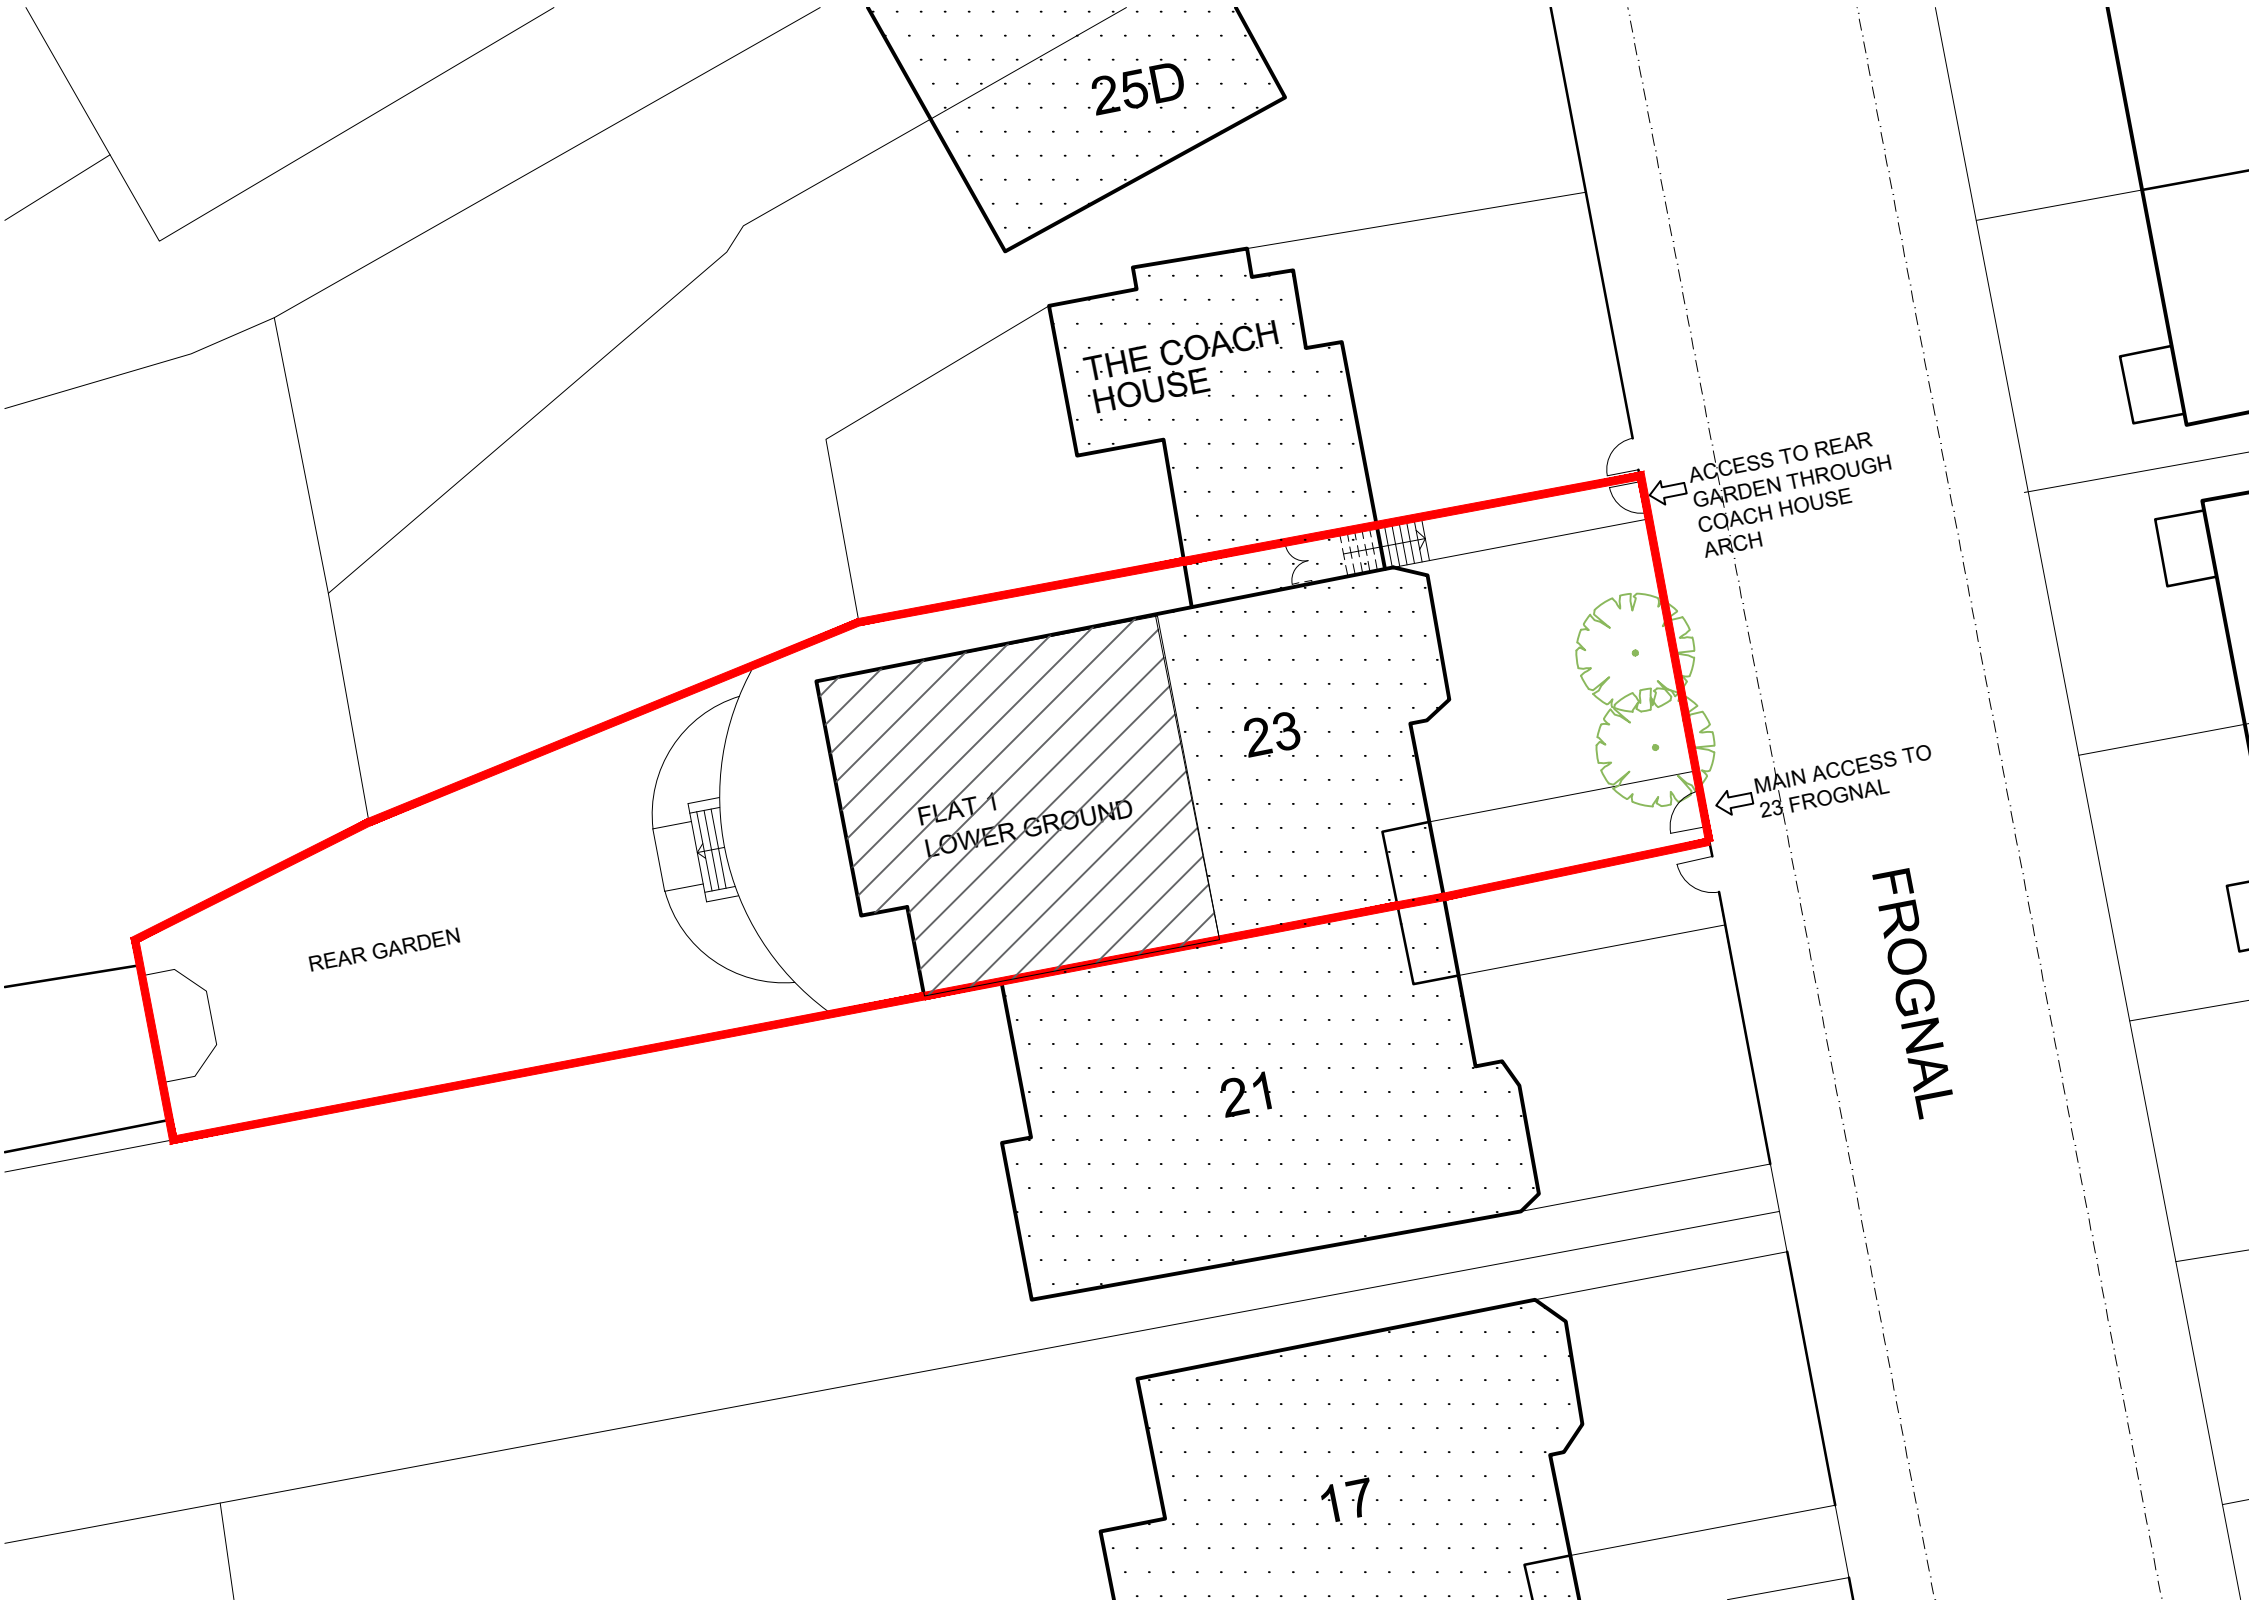


 

BLOCK PLAN Scale 1:1250

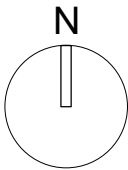

ORDNANCE SURVEY PLAN Scale 1: 250

 

GENERAL NOTES					REV	DATE	DRAWN	CHECKED	DESCRIPTION	REV	DATE	DRAWN	CHECKED	DESCRIPTION
					-	-	-	MN	-					
										helmprojects 8 Harwood Mews, W14 8BJ W.helmprojects.co.uk				
										23 FROGNAL NW3				
										OS LOCATION AND SITE PLAN				
										DRAWN TS CHECKED MN				
										ISSUE DATE -				
										PL_001 REV -				
										AS NOTED @ A3 PHASE PL				