
 
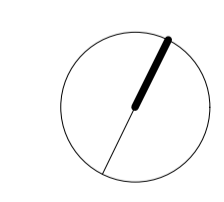


KEY PLAN
1:200

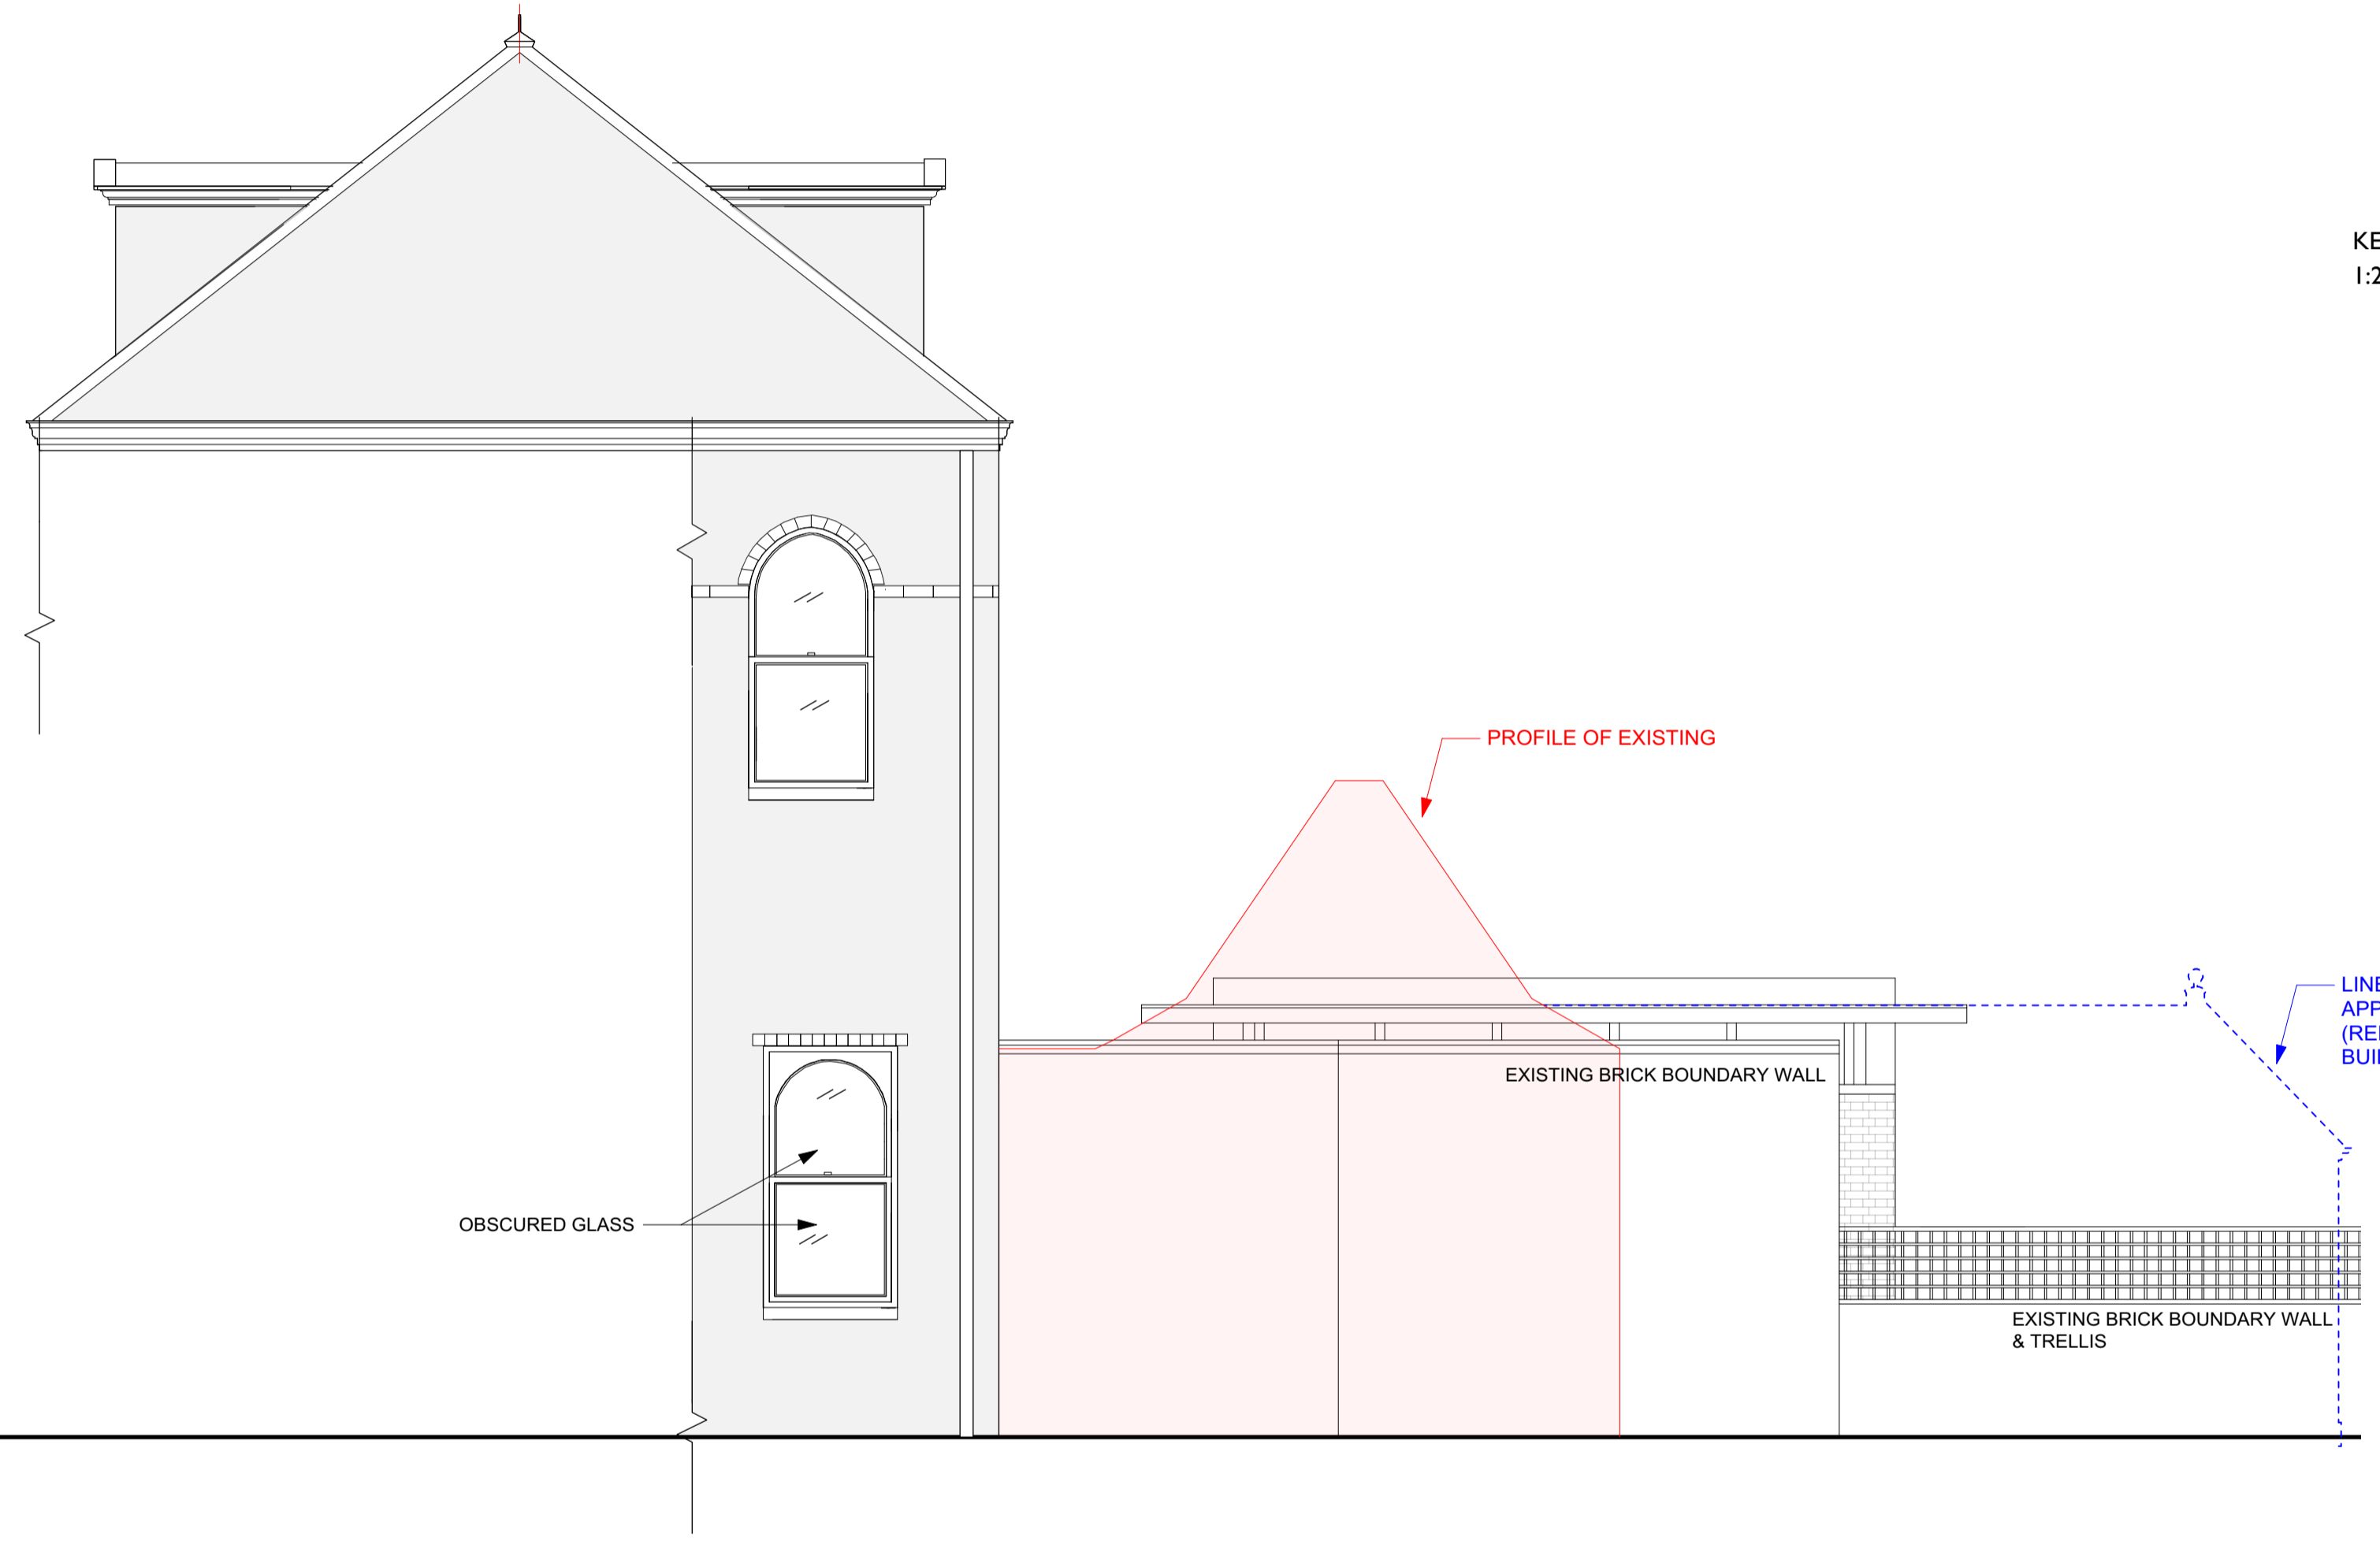

rev: B	date: 09/12/22	notes: Issued For Planning
rev: A	date: 10/11/22	notes: Issued As Draft

project: 20 Well Road	SECOND FLOOR
drawing: Proposed North Elevation	28 POLAND STREET
scale & size: 1:50@A1	LONDON W1F 8QP
date: 28.10.22	020 7734 0538
drawn by: JH	info@baynesandmitchell.co.uk
checked by: PB	www.baynesandmitchell.co.uk

477 260 A Status **PLANNING**
BAYNESANDMITCHELLARCHITECTS

Baynes and Mitchell Architects Ltd. Company Registration Number 6884991 (England & Wales)