



LOCATION PLAN | 1:1250



EXISTING BLOCK PLAN | 1:500

Notes


1. Do not scale from this drawing.
2. All dimensions are in millimeters unless noted otherwise.
3. All dimensions shall be verified on site before proceeding with the work.
4. Robert Hirschfield Architects shall be notified in writing of any discrepancies.
5. All drawings, specifications and related documents are the copyright property of Robert Hirschfield Architects and must be returned upon request. Reproduction of drawings, specifications and related documents in part or in whole is forbidden without the written permission of Robert Hirschfield Architects.

Party wall act 1996

Note: If the project progresses onto site without the involvement of Robert Hirschfield Architects, the Client must seek advice prior to commencement of the planned works as detailed on the drawings to establish whether the works fall within the scope of the Act which require adjoining property owners to be served with a statutory notice.

C.D.M. regulations 2015

These drawings have been produced for the purpose of applying for Planning and Building Regulations only. If the project progresses on to site without the involvement of Robert Hirschfield Architects, the Client and Contractor must ensure that they fulfil the duties in respect of the Construction (Design and Management) Regulations 2015.

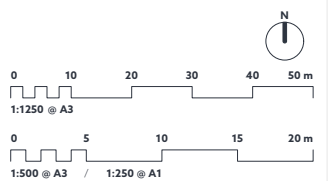

Rev	Date	Amendment



6a Leverton Place, London, NW5 2LY
 t : 020 7435 6039
 e : studio@roberthirschfield.com
 w : www.roberthirschfield.com

project
 31 LADY MARGARET ROAD, NW5 2NG

drawing
EXISTING LOCATION AND BLOCK PLAN

scale-size 1:500 · A3 drawn checked
 1:1250 · A3 MW RH

project drawing no. rev.
224 E_IN_001



- Notes**
1. Do not scale from this drawing.
 2. All dimensions are in millimeters unless noted otherwise.
 3. All dimensions shall be verified on site before proceeding with the work.
 4. Robert Hirschfield Architects shall be notified in writing of any discrepancies.
 5. All drawings, specifications and related documents are the copyright property of Robert Hirschfield Architects and must be returned upon request. Reproduction of drawings, specifications and related documents in part or in whole is forbidden without the written permission of Robert Hirschfield Architects.

Party wall act 1996

Note: If the project progresses onto site without the involvement of Robert Hirschfield Architects, the Client must seek advice prior to commencement of the planned works as detailed on the drawings to establish whether the works fall within the scope of the Act which require adjoining property owners to be served with a statutory notice.

C.D.M. regulations 2015

These drawings have been produced for the purpose of applying for Planning and Building Regulations only. If the project progresses on to site without the involvement of Robert Hirschfield Architects, the Client and Contractor must ensure that they fulfil the duties in respect of the Construction (Design and Management) Regulations 2015.

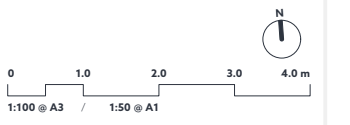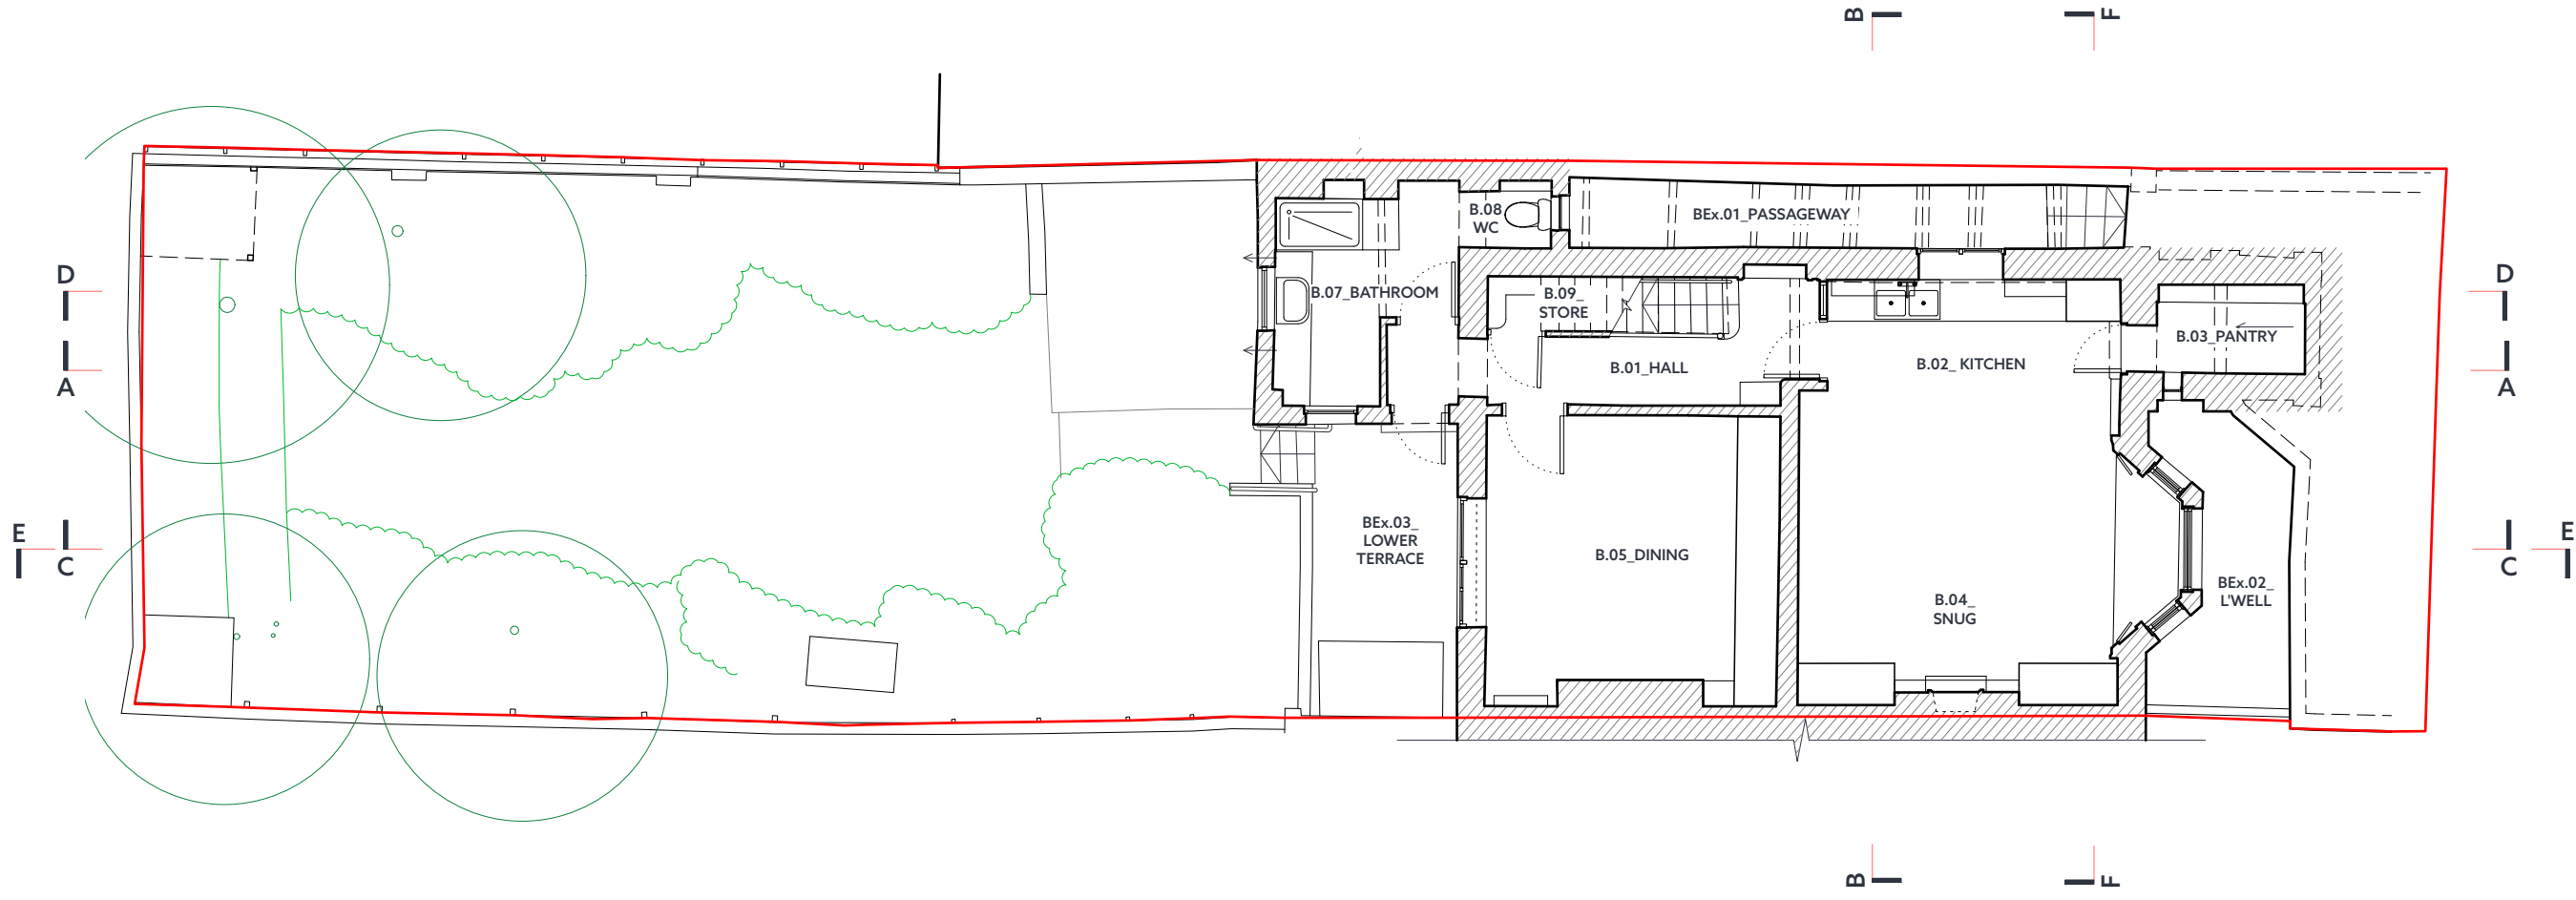

Rev	Date	Amendment

R H + A Robert Hirschfield Architects

6a Leverton Place, London, NW5 2LY
 t : 020 7435 6039
 e : studio@roberthirschfield.com
 w : www.roberthirschfield.com

project	31 LADY MARGARET ROAD, NW5 2NG		
drawing	EXISTING LOWER GROUND FLOOR PLAN		
scale-size	1:50 · A1	drawn	checked
	1:100 · A3	MW	RH
project	drawing no.	rev.	
224	E_IN_100		



- Notes**
1. Do not scale from this drawing.
 2. All dimensions are in millimeters unless noted otherwise.
 3. All dimensions shall be verified on site before proceeding with the work.
 4. Robert Hirschfield Architects shall be notified in writing of any discrepancies.
 5. All drawings, specifications and related documents are the copyright property of Robert Hirschfield Architects and must be returned upon request. Reproduction of drawings, specifications and related documents in part or in whole is forbidden without the written permission of Robert Hirschfield Architects.

Party wall act 1996

Note: If the project progresses onto site without the involvement of Robert Hirschfield Architects, the Client must seek advice prior to commencement of the planned works as detailed on the drawings to establish whether the works fall within the scope of the Act which require adjoining property owners to be served with a statutory notice.

C.D.M. regulations 2015

These drawings have been produced for the purpose of applying for Planning and Building Regulations only. If the project progresses on to site without the involvement of Robert Hirschfield Architects, the Client and Contractor must ensure that they fulfil the duties in respect of the Construction (Design and Management) Regulations 2015.

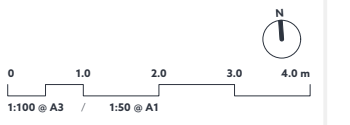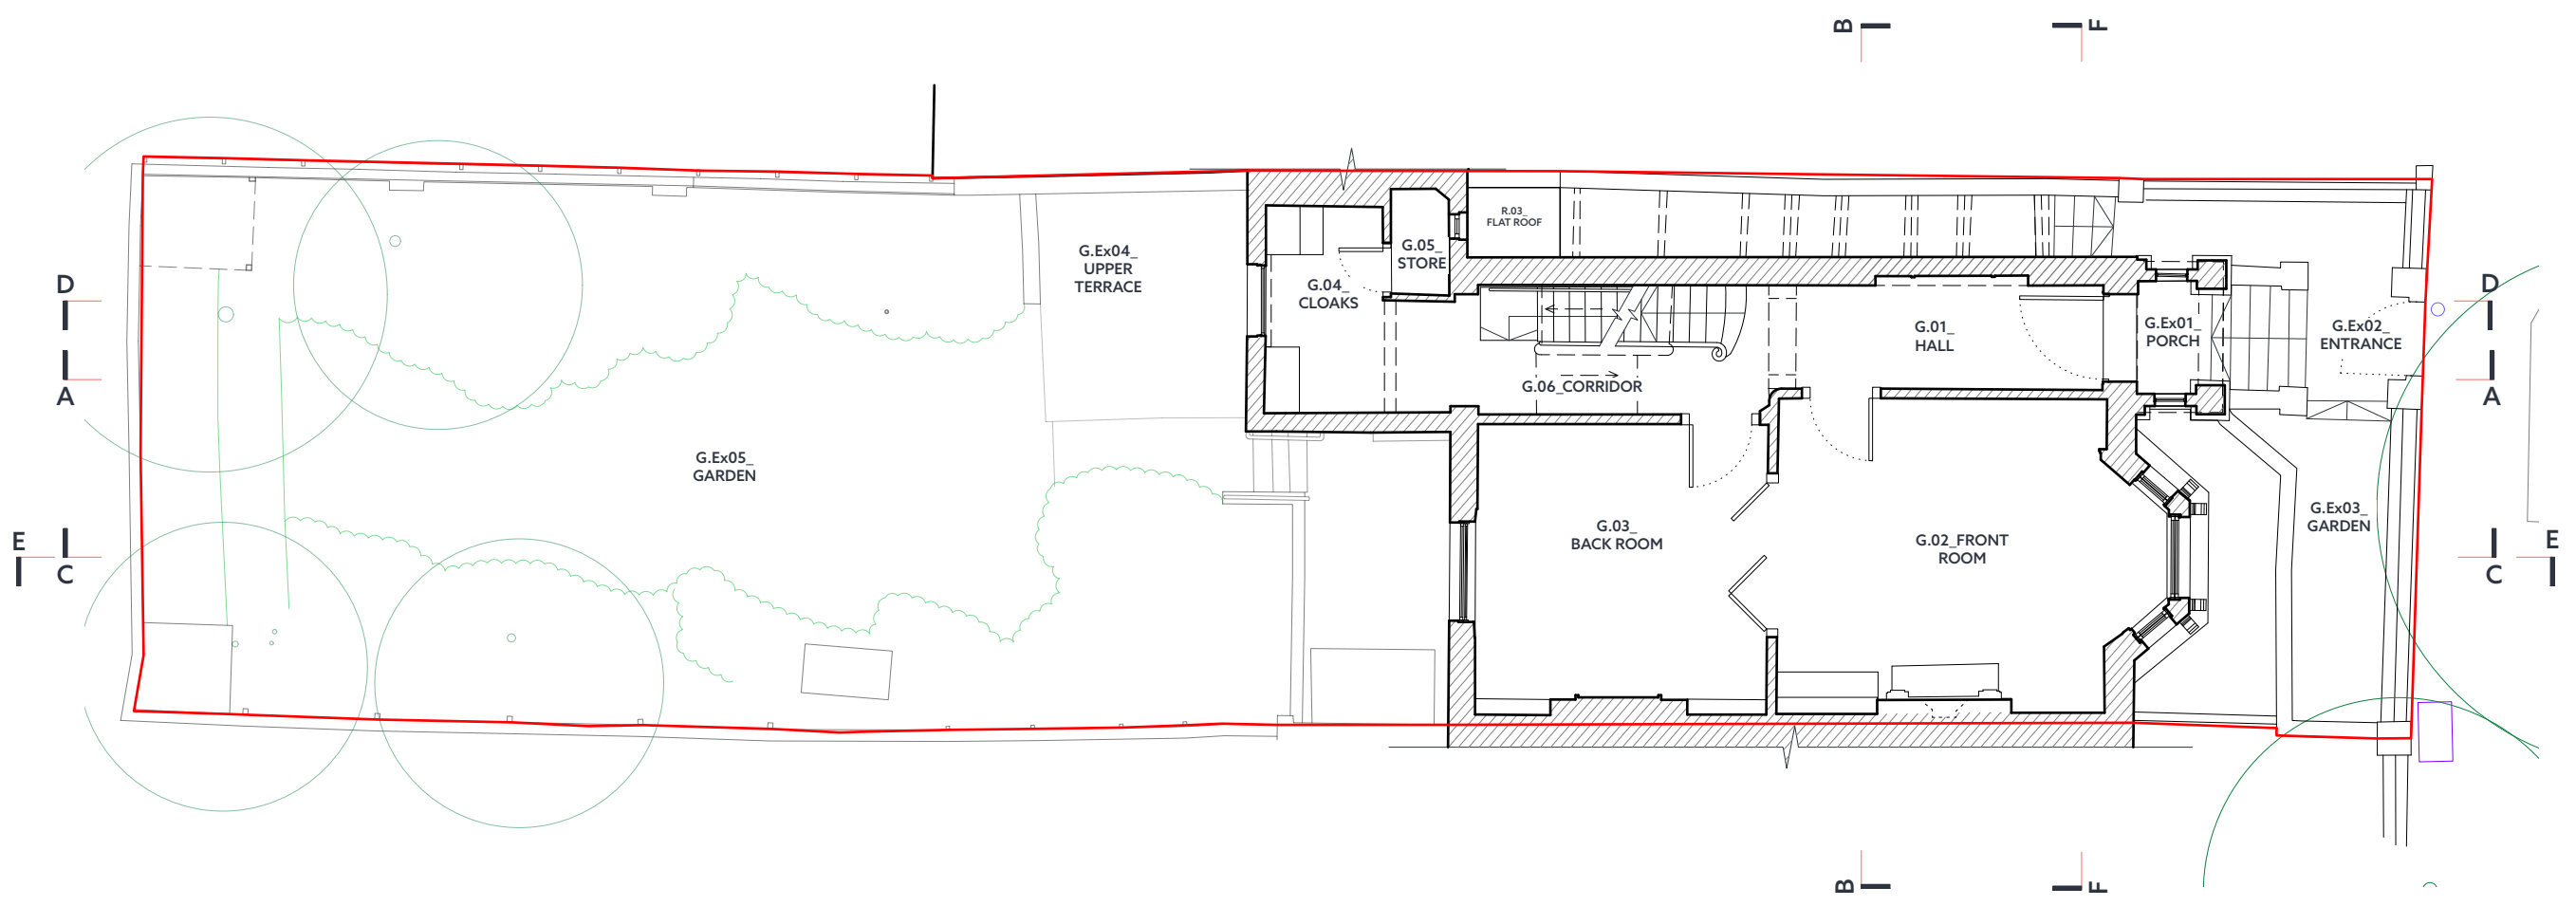

Rev	Date	Amendment

R H + A Robert Hirschfield Architects



6a Leverton Place, London, NW5 2LY
 t : 020 7435 6039
 e : studio@roberthirschfield.com
 w : www.roberthirschfield.com

project	31 LADY MARGARET ROAD, NW5 2NG		
drawing	EXISTING UPPER GROUND FLOOR PLAN		
scale-size	1:50 · A1	drawn	checked
	1:100 · A3	MW	RH
project	drawing no.	rev.	
224	E_IN_101		

- Notes**
1. Do not scale from this drawing.
 2. All dimensions are in millimeters unless noted otherwise.
 3. All dimensions shall be verified on site before proceeding with the work.
 4. Robert Hirschfield Architects shall be notified in writing of any discrepancies.
 5. All drawings, specifications and related documents are the copyright property of Robert Hirschfield Architects and must be returned upon request. Reproduction of drawings, specifications and related documents in part or in whole is forbidden without the written permission of Robert Hirschfield Architects.

Party wall act 1996
 Note: If the project progresses onto site without the involvement of Robert Hirschfield Architects, the Client must seek advice prior to commencement of the planned works as detailed on the drawings to establish whether the works fall within the scope of the Act which require adjoining property owners to be served with a statutory notice.

C.D.M. regulations 2015
 These drawings have been produced for the purpose of applying for Planning and Building Regulations only. If the project progresses on to site without the involvement of Robert Hirschfield Architects, the Client and Contractor must ensure that they fulfil the duties in respect of the Construction (Design and Management) Regulations 2015.

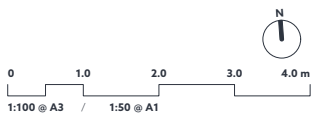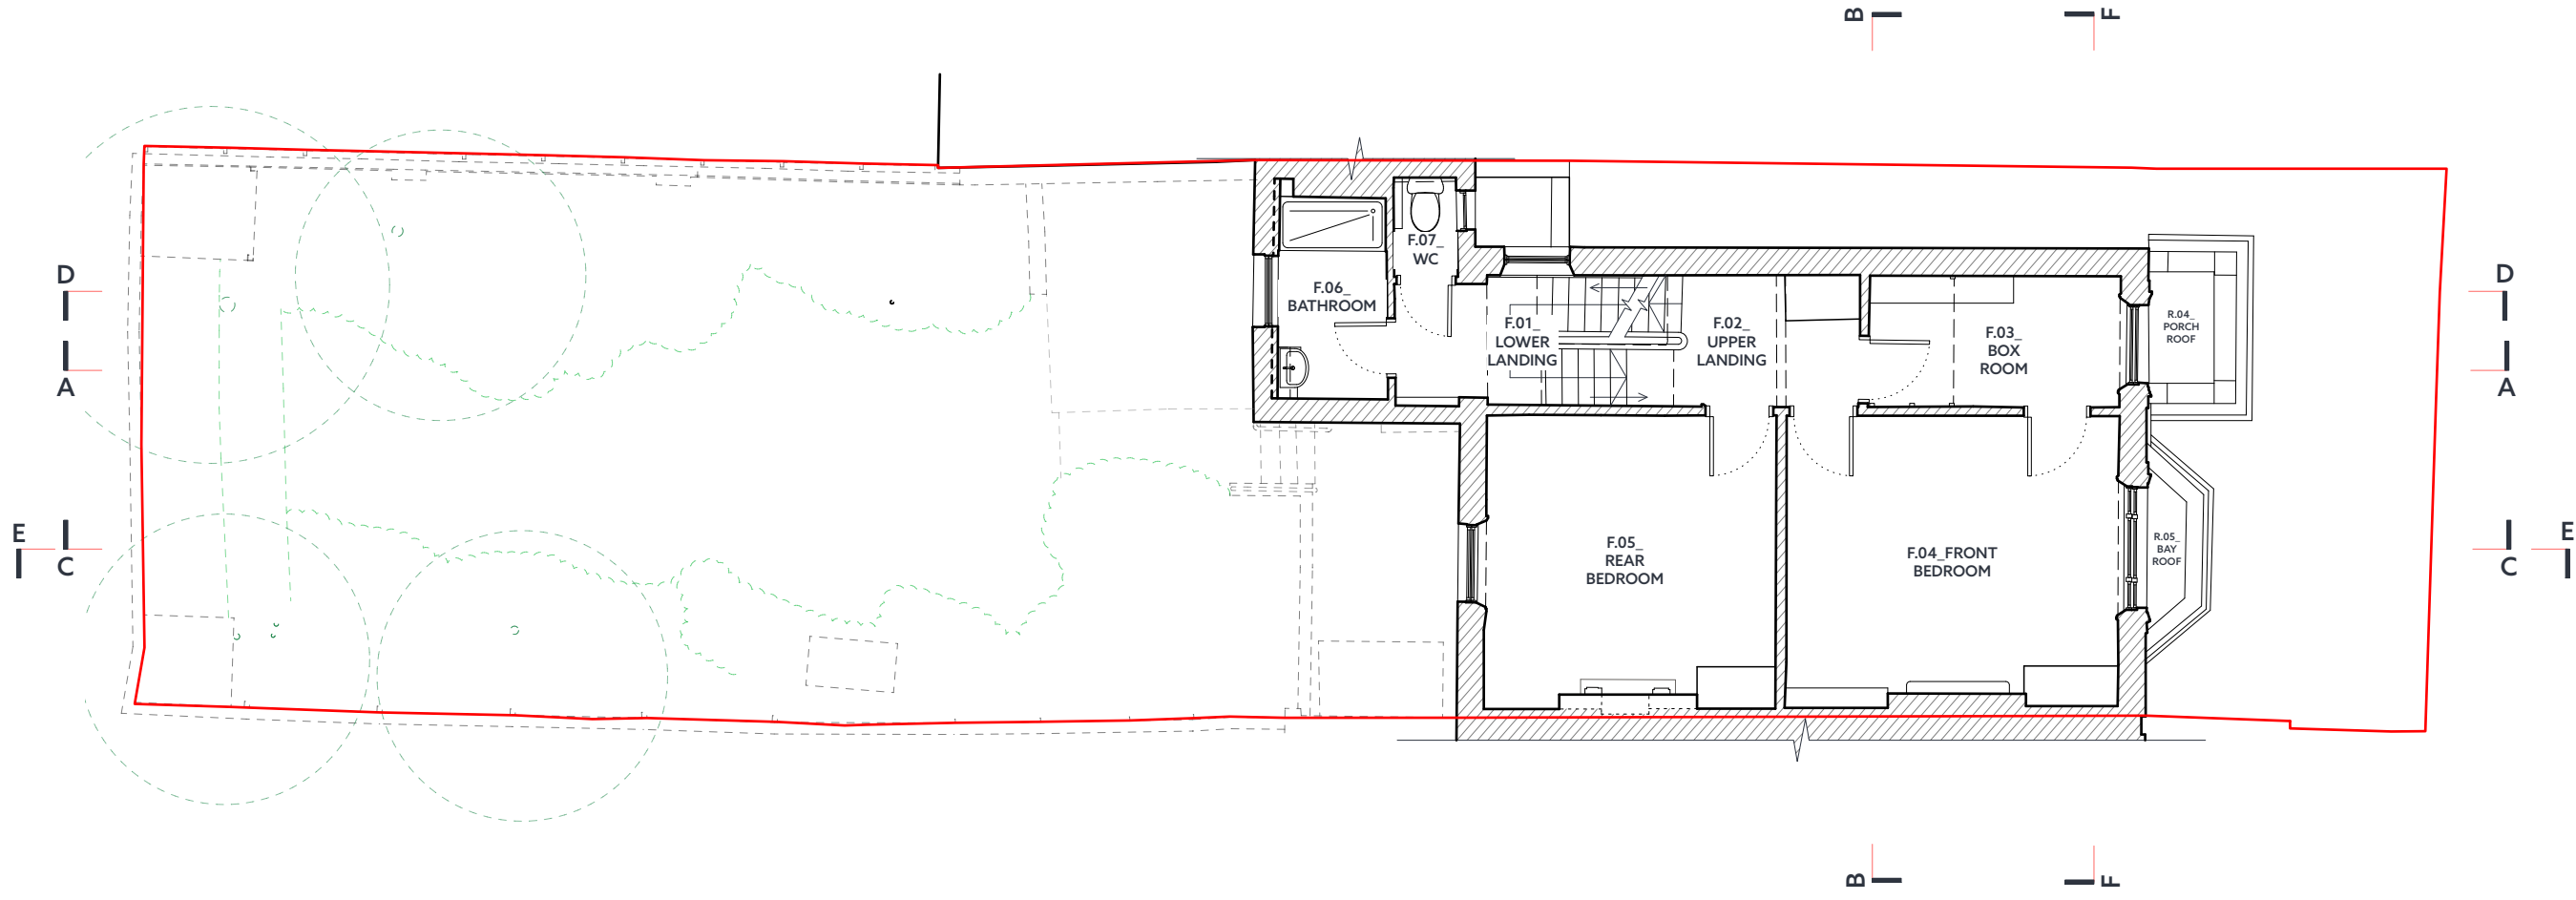

Rev	Date	Amendment


R H + A Robert Hirschfield Architects
 6a Leverton Place, London, NW5 2LY
 t : 020 7435 6039
 e : studio@roberthirschfield.com
 w : www.roberthirschfield.com

project
 31 LADY MARGARET ROAD, NW5 2NG

drawing
EXISTING FIRST FLOOR PLAN

scale-size 1:50 · A1 drawn checked
 1:100 · A3 MW RH


project drawing no. rev.
224 E_IN_102

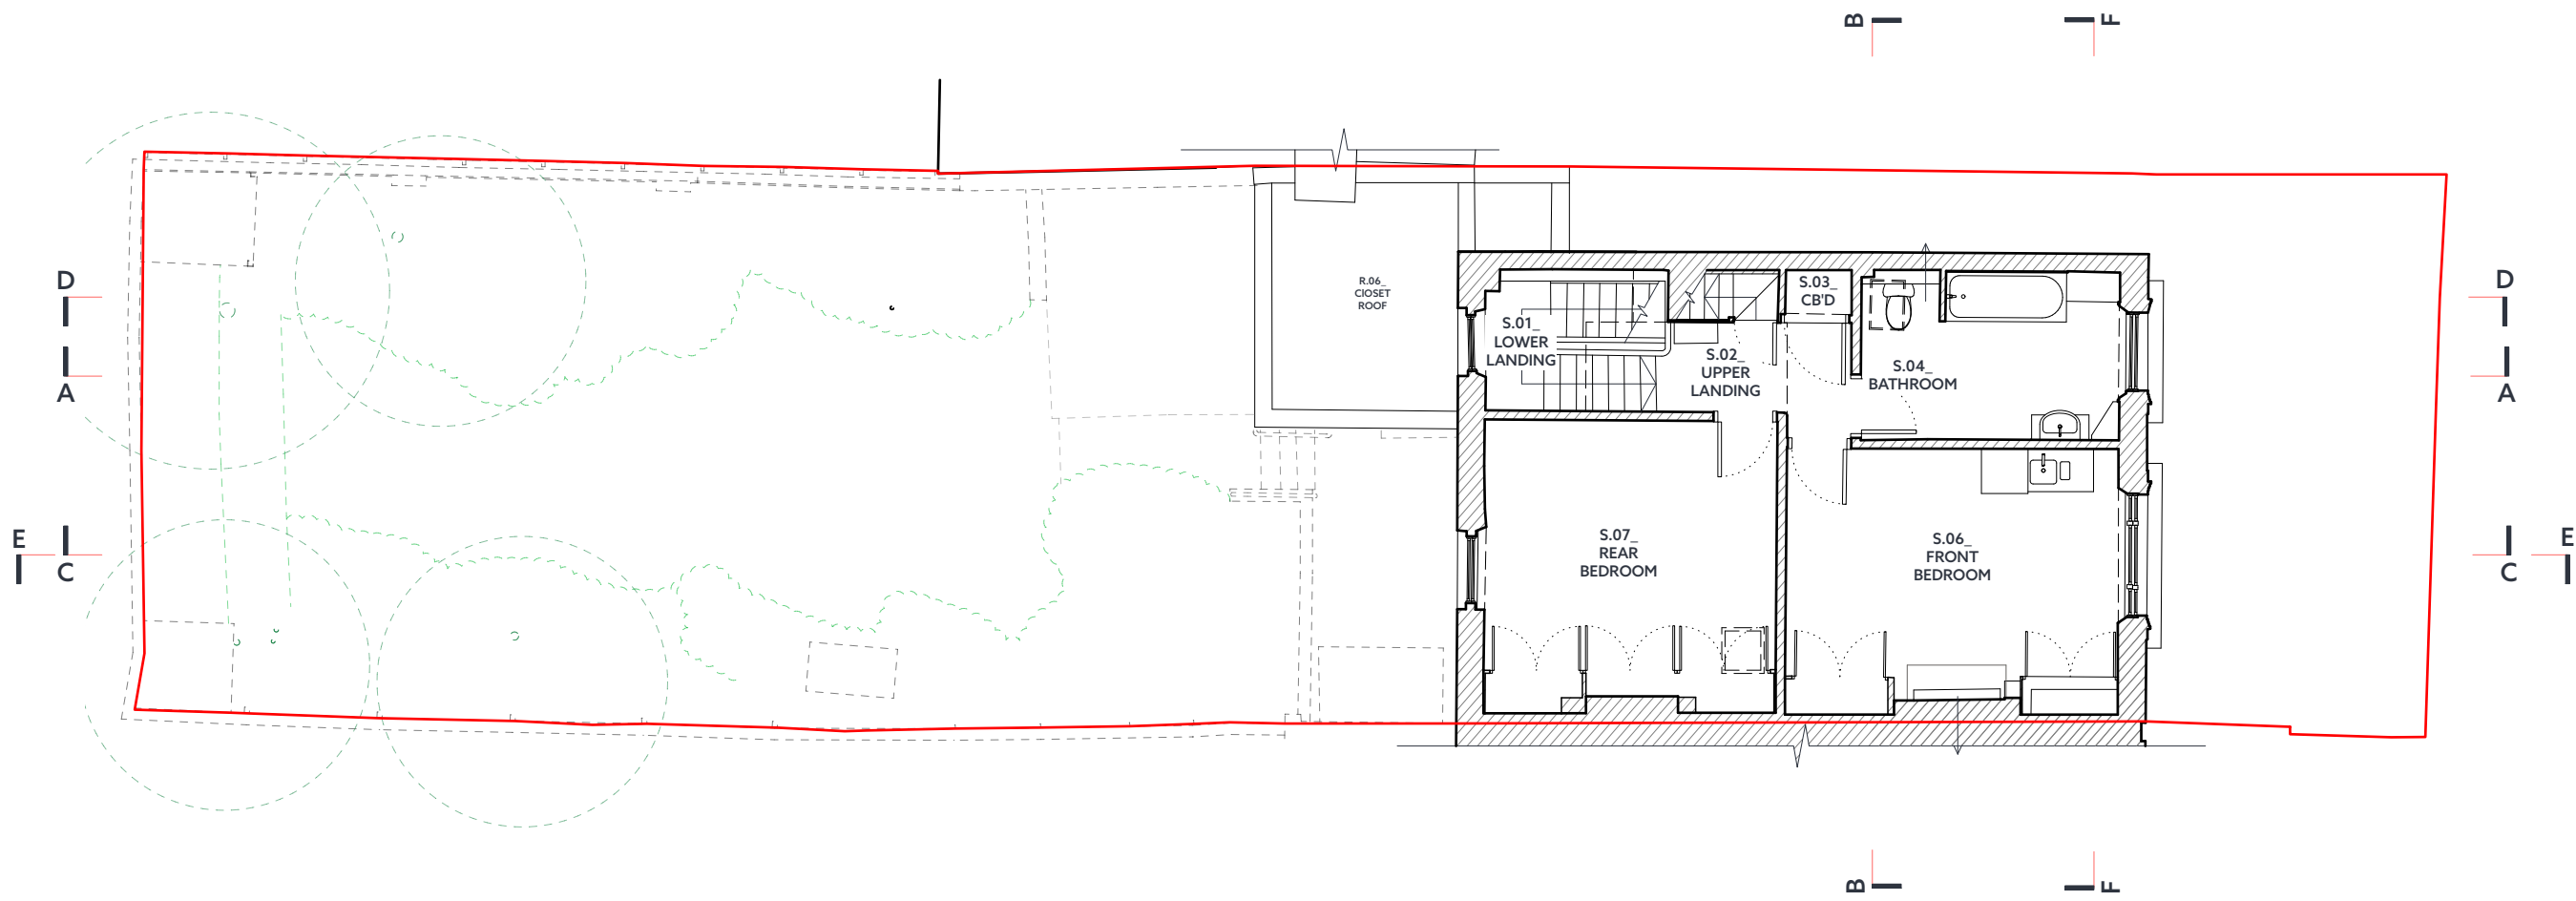

- Notes**
1. Do not scale from this drawing.
 2. All dimensions are in millimeters unless noted otherwise.
 3. All dimensions shall be verified on site before proceeding with the work.
 4. Robert Hirschfield Architects shall be notified in writing of any discrepancies.
 5. All drawings, specifications and related documents are the copyright property of Robert Hirschfield Architects and must be returned upon request. Reproduction of drawings, specifications and related documents in part or in whole is forbidden without the written permission of Robert Hirschfield Architects.

Party wall act 1996
 Note: If the project progresses onto site without the involvement of Robert Hirschfield Architects, the Client must seek advice prior to commencement of the planned works as detailed on the drawings to establish whether the works fall within the scope of the Act which require adjoining property owners to be served with a statutory notice.

C.D.M. regulations 2015
 These drawings have been produced for the purpose of applying for Planning and Building Regulations only. If the project progresses on to site without the involvement of Robert Hirschfield Architects, the Client and Contractor must ensure that they fulfil the duties in respect of the Construction (Design and Management) Regulations 2015.

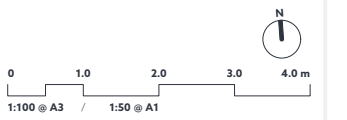

Rev	Date	Amendment


R H + A Robert Hirschfield Architects
 6a Leverton Place, London, NW5 2LY
 t : 020 7435 6039
 e : studio@roberthirschfield.com
 w : www.roberthirschfield.com

project
 31 LADY MARGARET ROAD, NW5 2NG

drawing
EXISTING SECOND FLOOR PLAN

scale-size 1:50 · A1 drawn checked
 1:100 · A3 MW RH

project	drawing no.	rev.
224	E_IN_103	

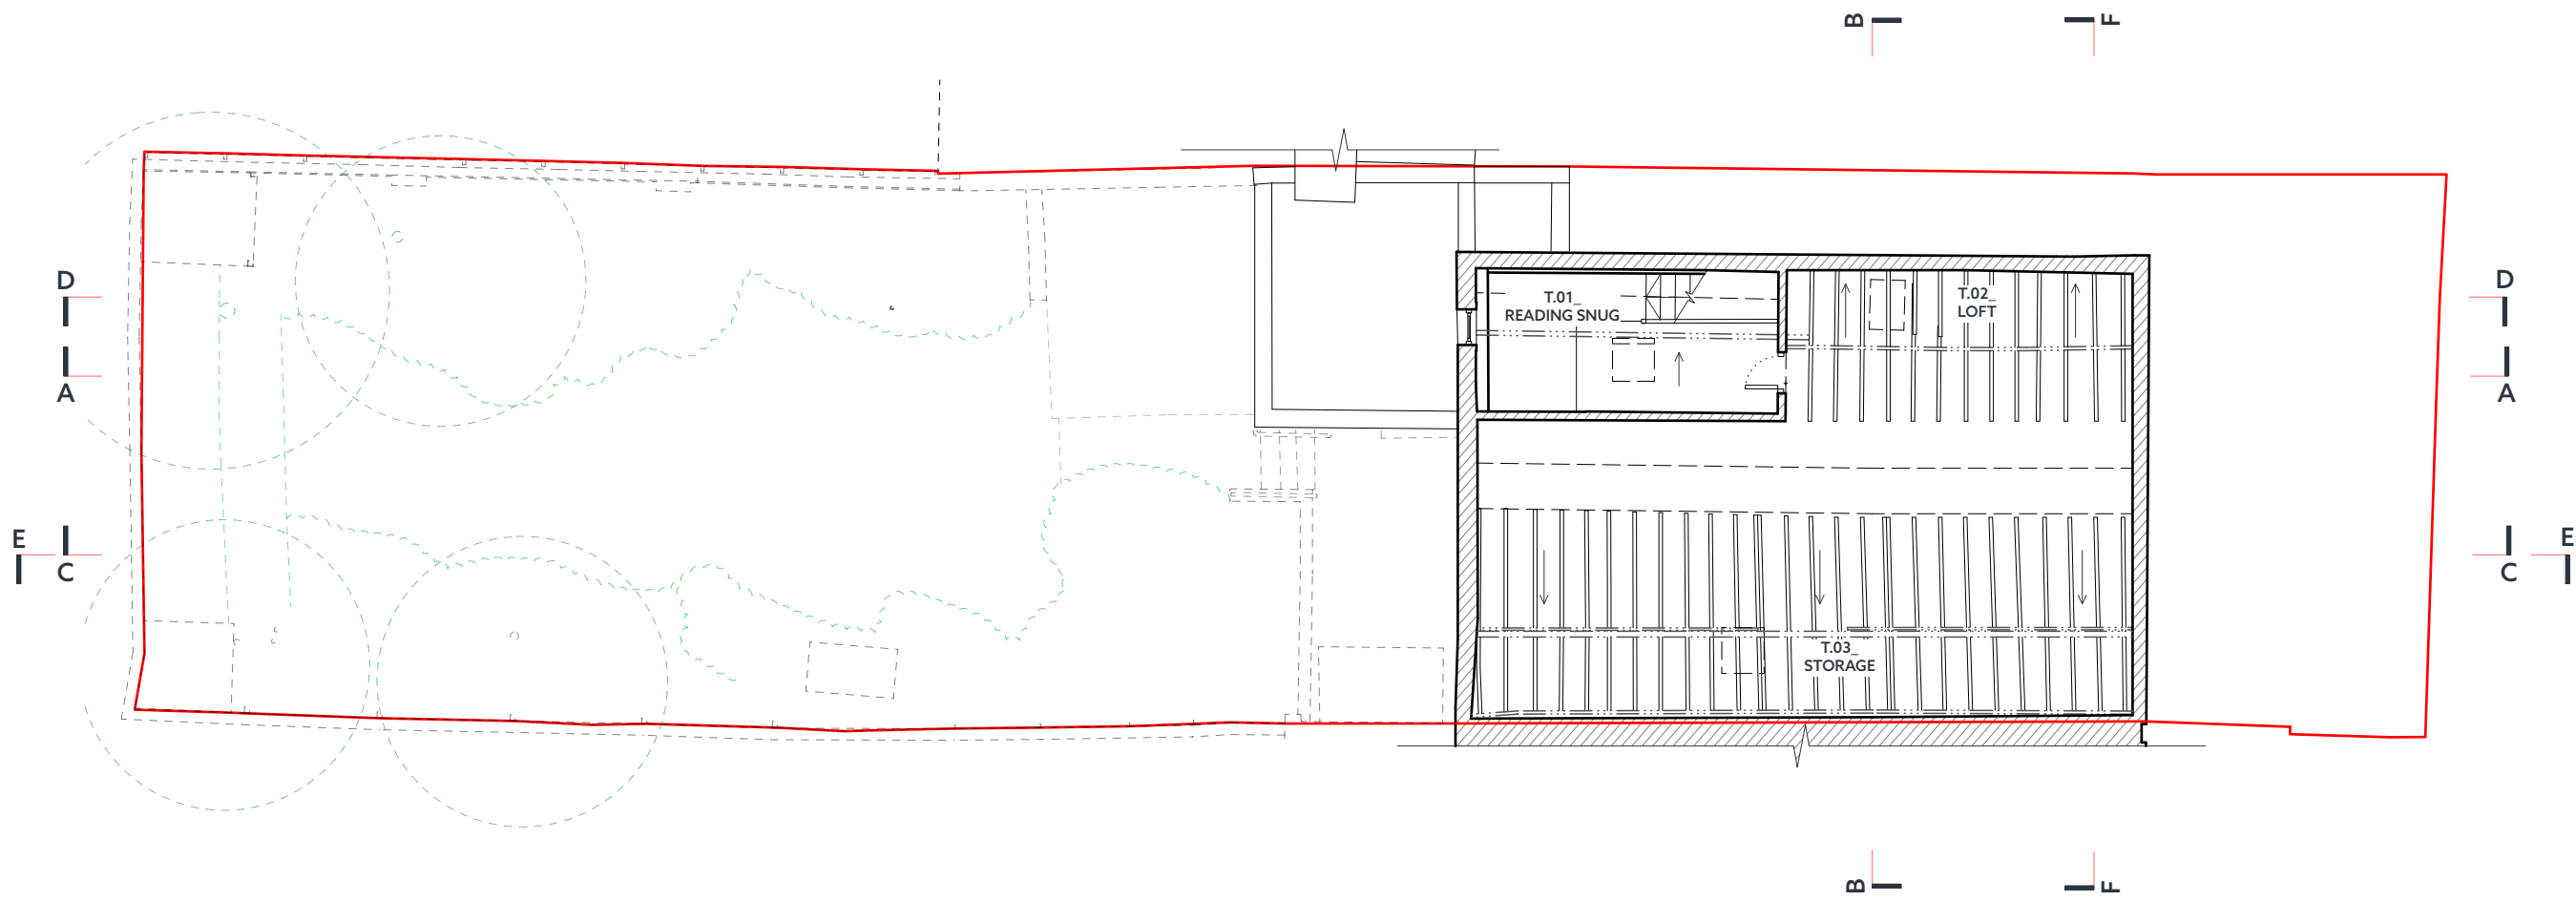

Notes


1. Do not scale from this drawing.
2. All dimensions are in millimeters unless noted otherwise.
3. All dimensions shall be verified on site before proceeding with the work.
4. Robert Hirschfield Architects shall be notified in writing of any discrepancies.
5. All drawings, specifications and related documents are the copyright property of Robert Hirschfield Architects and must be returned upon request. Reproduction of drawings, specifications and related documents in part or in whole is forbidden without the written permission of Robert Hirschfield Architects.

Party wall act 1996

Note: If the project progresses onto site without the involvement of Robert Hirschfield Architects, the Client must seek advice prior to commencement of the planned works as detailed on the drawings to establish whether the works fall within the scope of the Act which require adjoining property owners to be served with a statutory notice.

C.D.M. regulations 2015

These drawings have been produced for the purpose of applying for Planning and Building Regulations only. If the project progresses on to site without the involvement of Robert Hirschfield Architects, the Client and Contractor must ensure that they fulfil the duties in respect of the Construction (Design and Management) Regulations 2015.

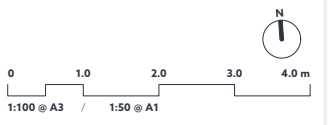

Rev	Date	Amendment

R H + A Robert Hirschfield Architects


6a Leverton Place, London, NW5 2LY
 t : 020 7435 6039
 e : studio@roberthirschfield.com
 w : www.roberthirschfield.com

project
 31 LADY MARGARET ROAD, NW5 2NG

drawing
EXISTING ATTIC PLAN

scale-size	1:50 · A1	drawn	checked
	1:100 · A3	MW	RH


project	drawing no.	rev.
224	E_IN_104	

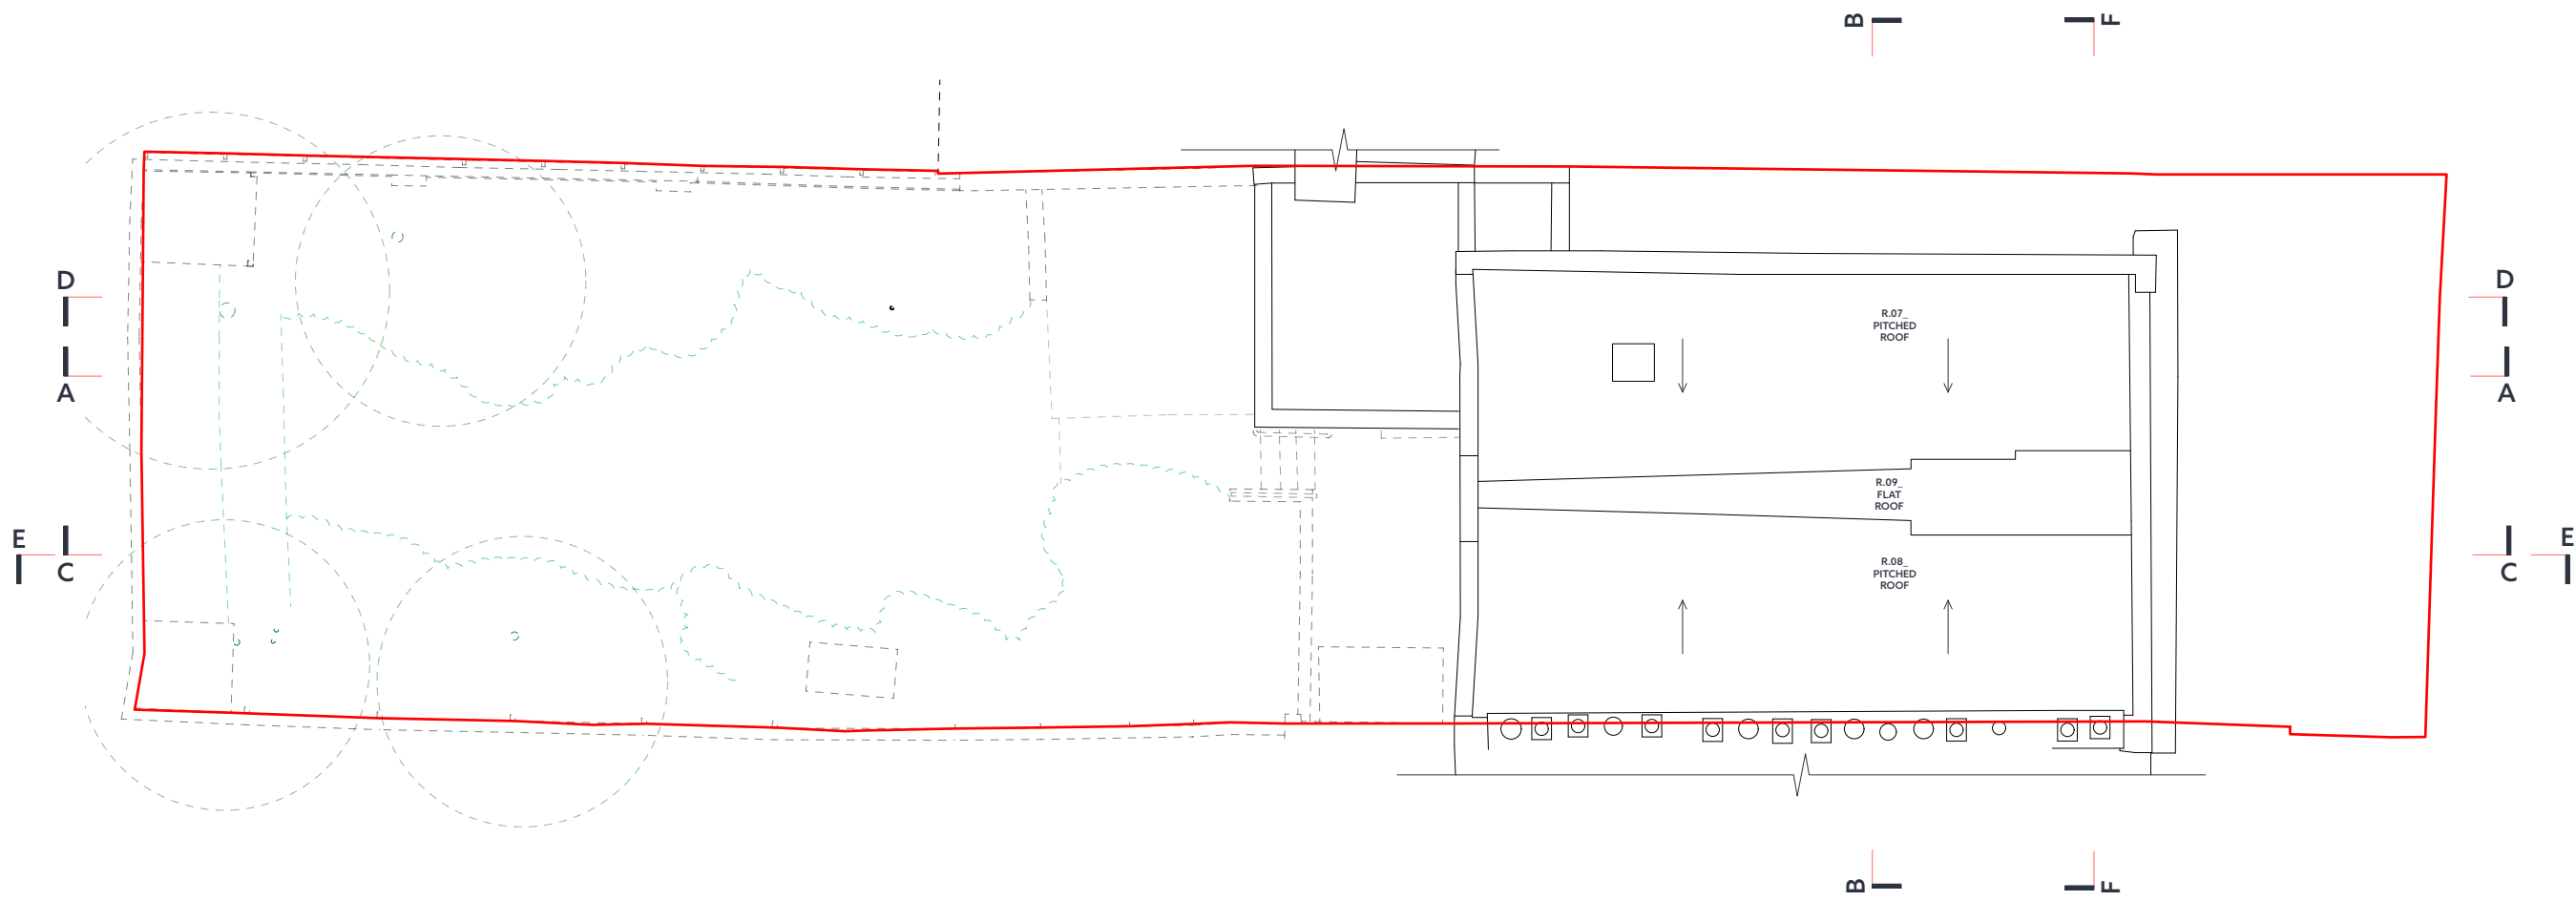

- Notes**
1. Do not scale from this drawing.
 2. All dimensions are in millimeters unless noted otherwise.
 3. All dimensions shall be verified on site before proceeding with the work.
 4. Robert Hirschfield Architects shall be notified in writing of any discrepancies.
 5. All drawings, specifications and related documents are the copyright property of Robert Hirschfield Architects and must be returned upon request. Reproduction of drawings, specifications and related documents in part or in whole is forbidden without the written permission of Robert Hirschfield Architects.

Party wall act 1996
 Note: If the project progresses onto site without the involvement of Robert Hirschfield Architects, the Client must seek advice prior to commencement of the planned works as detailed on the drawings to establish whether the works fall within the scope of the Act which require adjoining property owners to be served with a statutory notice.

C.D.M. regulations 2015
 These drawings have been produced for the purpose of applying for Planning and Building Regulations only. If the project progresses on to site without the involvement of Robert Hirschfield Architects, the Client and Contractor must ensure that they fulfil the duties in respect of the Construction (Design and Management) Regulations 2015.

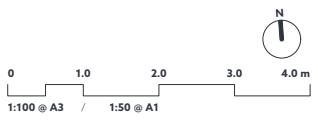

Rev	Date	Amendment


R H + A Robert Hirschfield Architects
 6a Leverton Place, London, NW5 2LY
 t : 020 7435 6039
 e : studio@roberthirschfield.com
 w : www.roberthirschfield.com

project
 31 LADY MARGARET ROAD, NW5 2NG

drawing
EXISTING ROOF PLAN

scale size	1:50 · A1	drawn	checked
	1:100 · A3	MW	RH

project	drawing no.	rev.
224	E_IN_105	

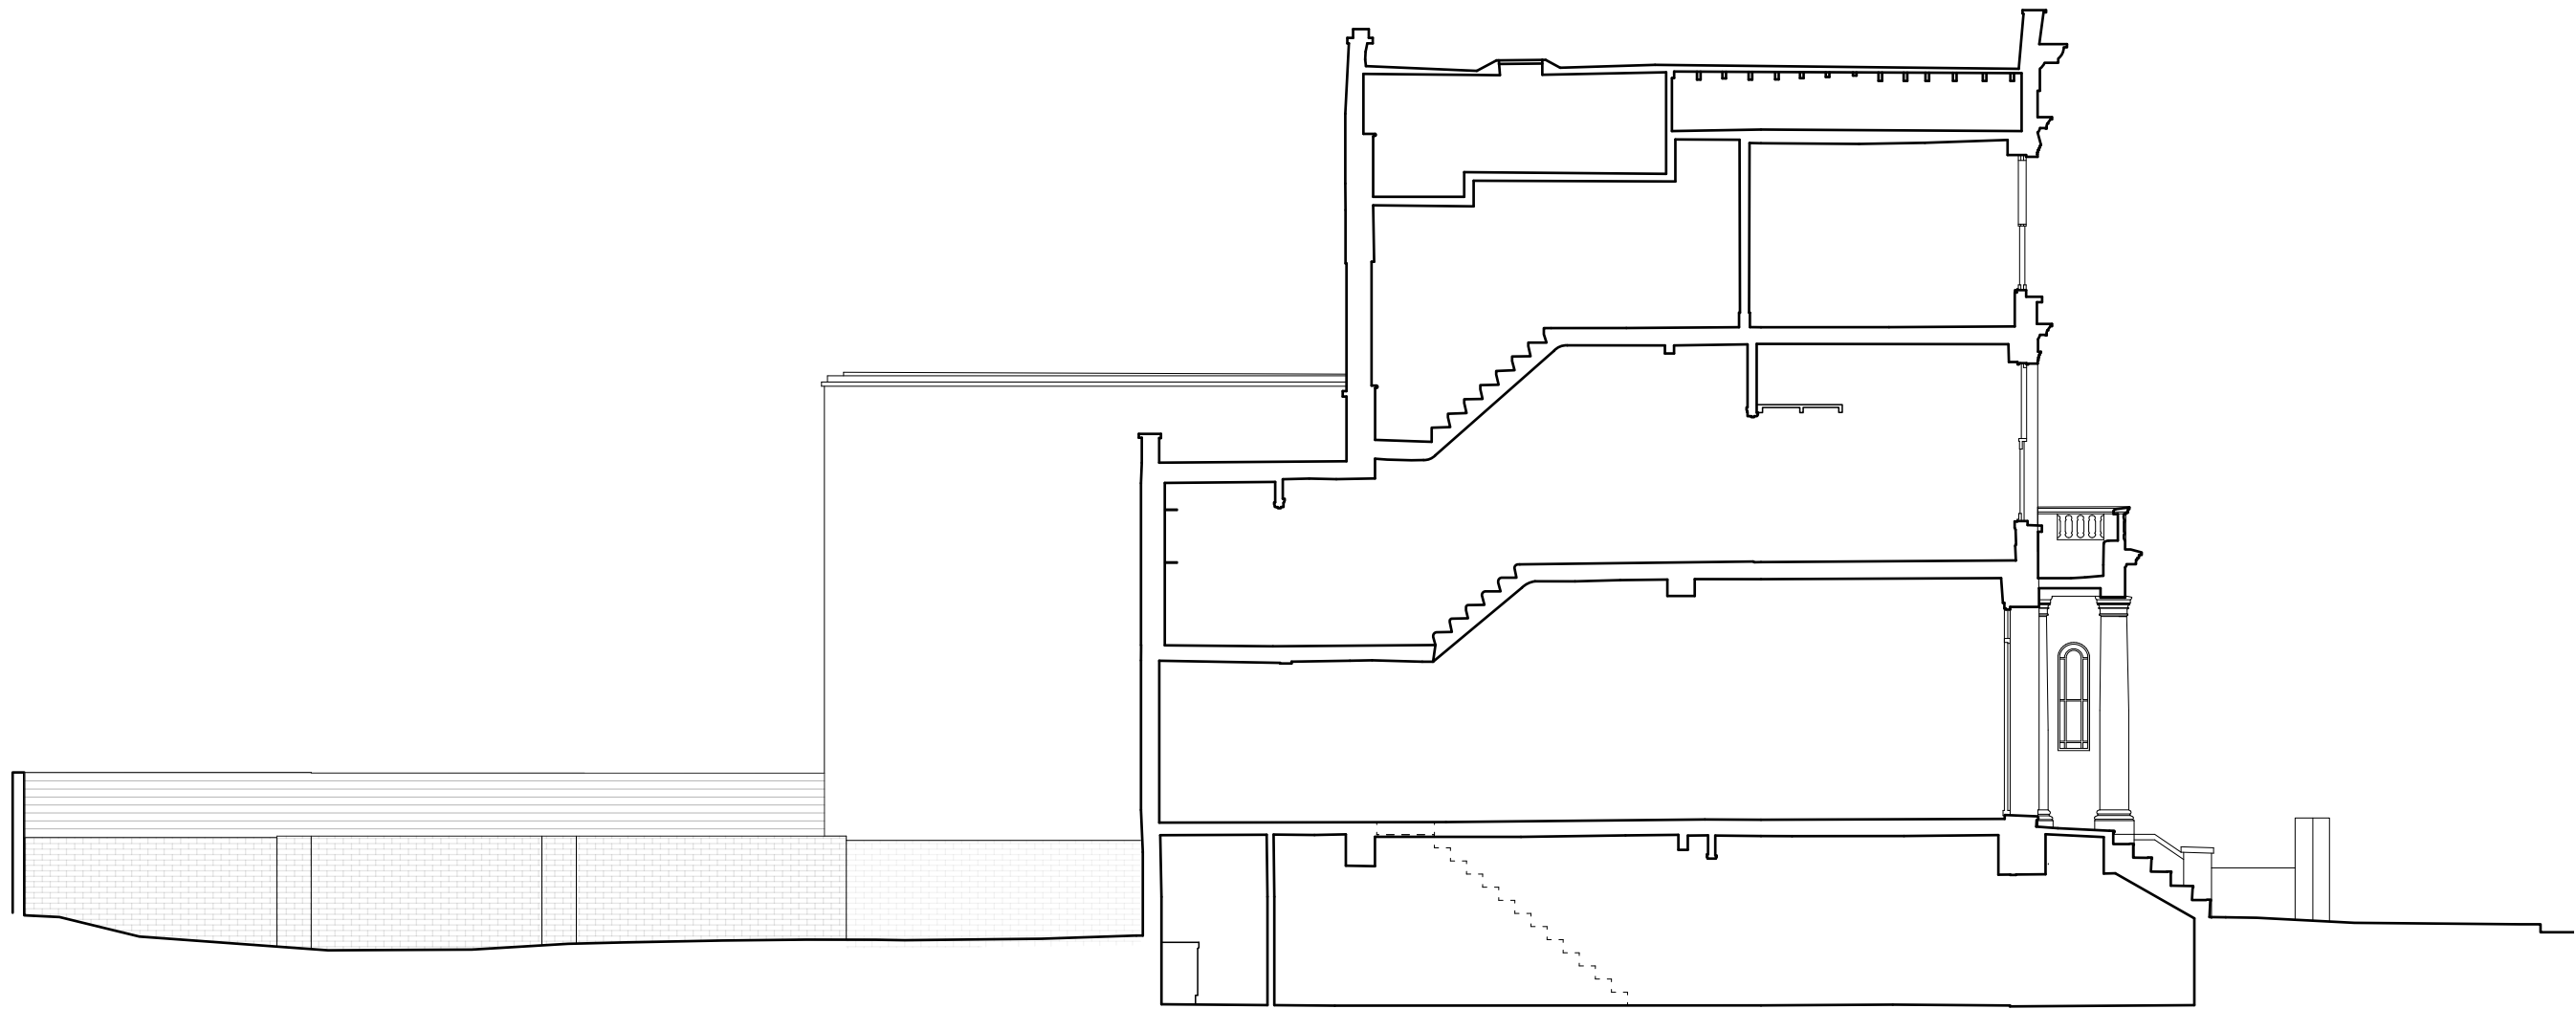

Notes

1. Do not scale from this drawing.
2. All dimensions are in millimeters unless noted otherwise.
3. All dimensions shall be verified on site before proceeding with the work.
4. Robert Hirschfield Architects shall be notified in writing of any discrepancies.
5. All drawings, specifications and related documents are the copyright property of Robert Hirschfield Architects and must be returned upon request. Reproduction of drawings, specifications and related documents in part or in whole is forbidden without the written permission of Robert Hirschfield Architects.

Party wall act 1996

Note: If the project progresses onto site without the involvement of Robert Hirschfield Architects, the Client must seek advice prior to commencement of the planned works as detailed on the drawings to establish whether the works fall within the scope of the Act which require adjoining property owners to be served with a statutory notice.

C.D.M. regulations 2015

These drawings have been produced for the purpose of applying for Planning and Building Regulations only. If the project progresses on to site without the involvement of Robert Hirschfield Architects, the Client and Contractor must ensure that they fulfil the duties in respect of the Construction (Design and Management) Regulations 2015.



Rev	Date	Amendment




6a Leverton Place, London, NW5 2LY
 t : 020 7435 6039
 e : studio@roberthirschfield.com
 w : www.roberthirschfield.com

project
 31 LADY MARGARET ROAD, NW5 2NG

drawing
EXISTING SECTION AA

scale	size	1:50 · A1	drawn	checked
1:100 · A3			MW	RH

project	drawing no.	rev.
224	E_IN_200	

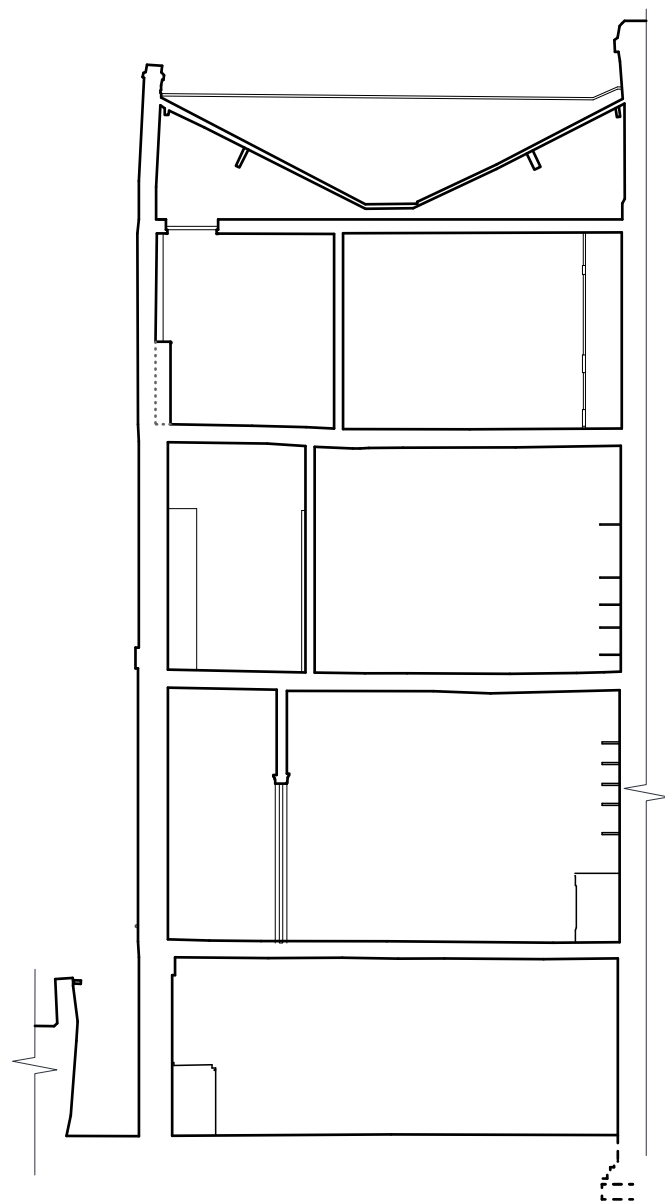

Notes

1. Do not scale from this drawing.
2. All dimensions are in millimeters unless noted otherwise.
3. All dimensions shall be verified on site before proceeding with the work.
4. Robert Hirschfield Architects shall be notified in writing of any discrepancies.
5. All drawings, specifications and related documents are the copyright property of Robert Hirschfield Architects and must be returned upon request. Reproduction of drawings, specifications and related documents in part or in whole is forbidden without the written permission of Robert Hirschfield Architects.

Party wall act 1996

Note: If the project progresses onto site without the involvement of Robert Hirschfield Architects, the Client must seek advice prior to commencement of the planned works as detailed on the drawings to establish whether the works fall within the scope of the Act which require adjoining property owners to be served with a statutory notice.

C.D.M. regulations 2015

These drawings have been produced for the purpose of applying for Planning and Building Regulations only. If the project progresses on to site without the involvement of Robert Hirschfield Architects, the Client and Contractor must ensure that they fulfil the duties in respect of the Construction (Design and Management) Regulations 2015.



Rev	Date	Amendment




6a Leverton Place, London, NW5 2LY
 t : 020 7435 6039
 e : studio@roberthirschfield.com
 w : www.roberthirschfield.com

project
 31 LADY MARGARET ROAD, NW5 2NG

drawing
EXISTING SECTION BB

scale size	1:50 · A1	drawn	checked
	1:100 · A3	MW	RH

project	drawing no.	rev.
224	E_IN_201	

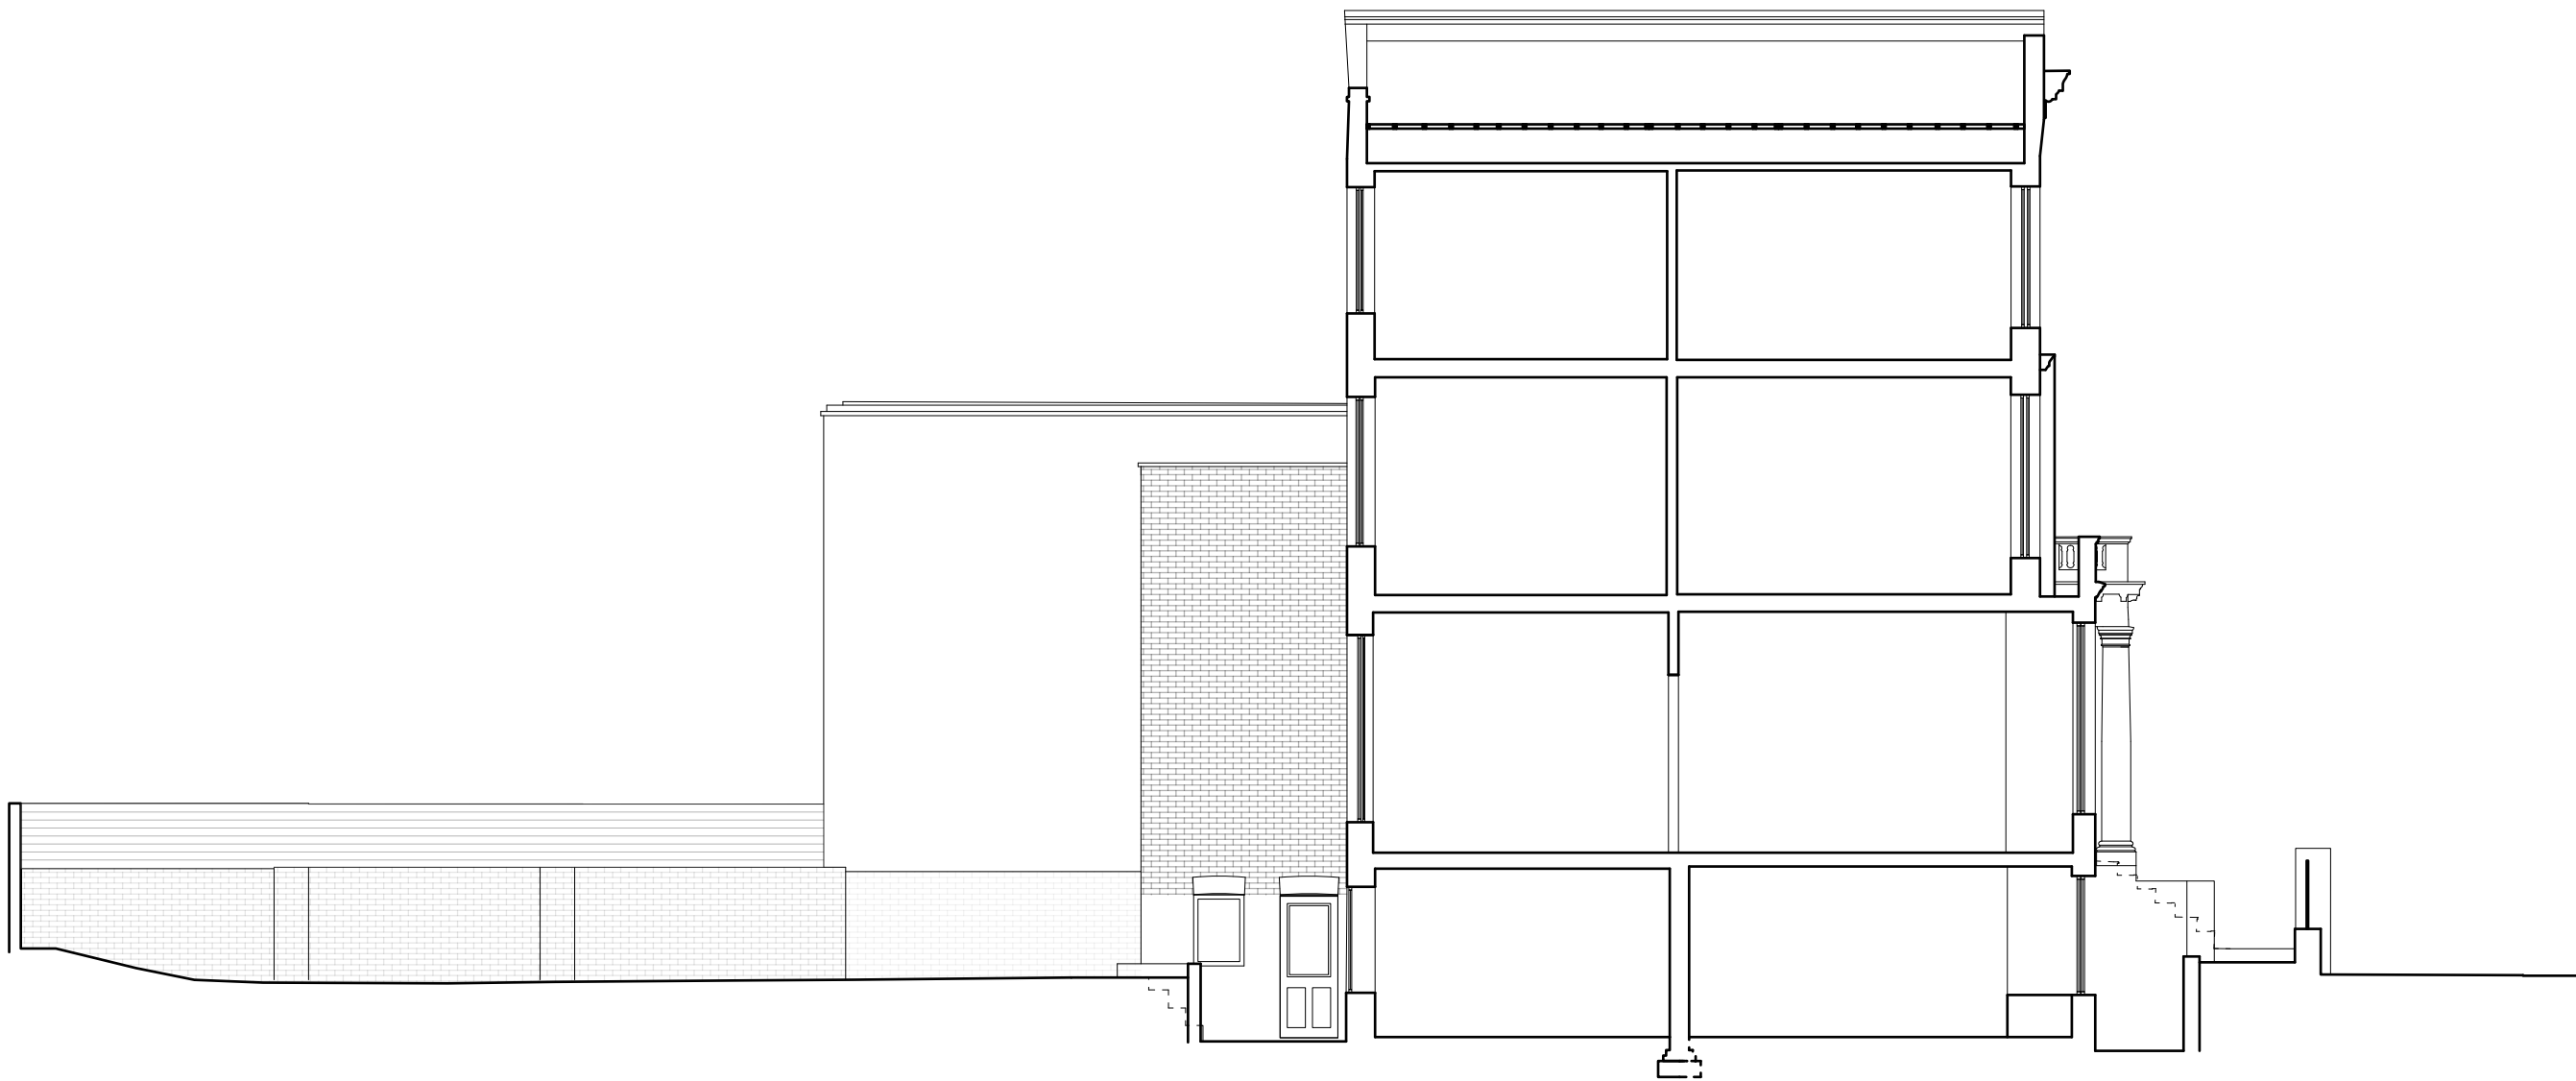

Notes

1. Do not scale from this drawing.
2. All dimensions are in millimeters unless noted otherwise.
3. All dimensions shall be verified on site before proceeding with the work.
4. Robert Hirschfield Architects shall be notified in writing of any discrepancies.
5. All drawings, specifications and related documents are the copyright property of Robert Hirschfield Architects and must be returned upon request. Reproduction of drawings, specifications and related documents in part or in whole is forbidden without the written permission of Robert Hirschfield Architects.

Party wall act 1996

Note: If the project progresses onto site without the involvement of Robert Hirschfield Architects, the Client must seek advice prior to commencement of the planned works as detailed on the drawings to establish whether the works fall within the scope of the Act which require adjoining property owners to be served with a statutory notice.

C.D.M. regulations 2015

These drawings have been produced for the purpose of applying for Planning and Building Regulations only. If the project progresses on to site without the involvement of Robert Hirschfield Architects, the Client and Contractor must ensure that they fulfil the duties in respect of the Construction (Design and Management) Regulations 2015.



Rev	Date	Amendment




Robert Hirschfield Architects
 6a Leverton Place, London, NW5 2LY
 t : 020 7435 6039
 e : studio@roberthirschfield.com
 w : www.roberthirschfield.com

project
 31 LADY MARGARET ROAD, NW5 2NG

drawing
EXISTING SECTION CC

scale size 1:50 · A1 drawn checked
 1:100 · A3 MW RH

project drawing no. rev.
224 E_IN_202

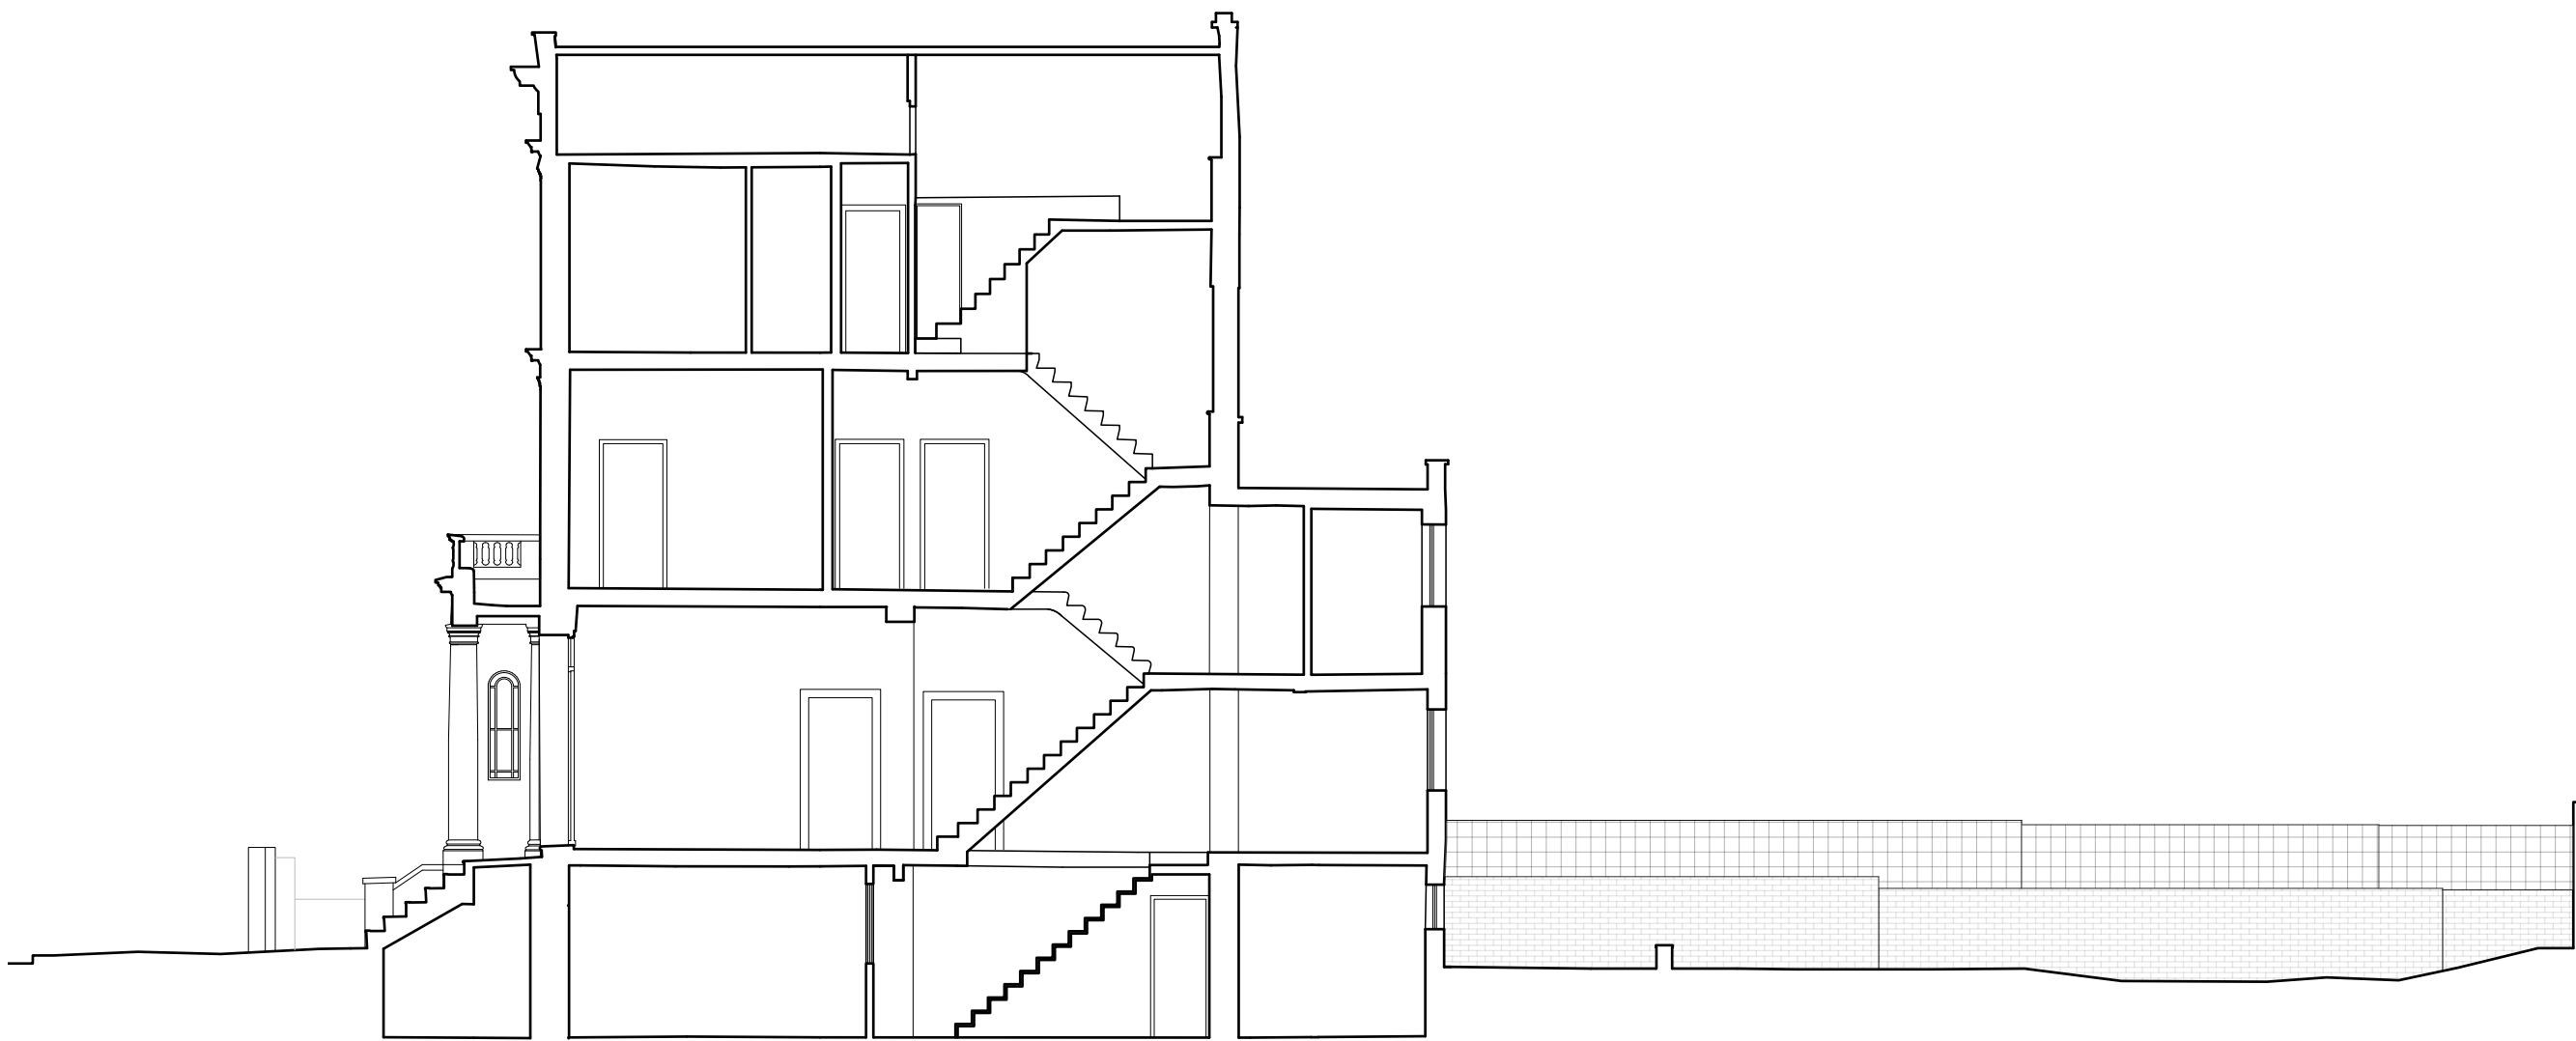

Notes

1. Do not scale from this drawing.
2. All dimensions are in millimeters unless noted otherwise.
3. All dimensions shall be verified on site before proceeding with the work.
4. Robert Hirschfield Architects shall be notified in writing of any discrepancies.
5. All drawings, specifications and related documents are the copyright property of Robert Hirschfield Architects and must be returned upon request. Reproduction of drawings, specifications and related documents in part or in whole is forbidden without the written permission of Robert Hirschfield Architects.

Party wall act 1996

Note: If the project progresses onto site without the involvement of Robert Hirschfield Architects, the Client must seek advice prior to commencement of the planned works as detailed on the drawings to establish whether the works fall within the scope of the Act which require adjoining property owners to be served with a statutory notice.

C.D.M. regulations 2015

These drawings have been produced for the purpose of applying for Planning and Building Regulations only. If the project progresses on to site without the involvement of Robert Hirschfield Architects, the Client and Contractor must ensure that they fulfil the duties in respect of the Construction (Design and Management) Regulations 2015.



Rev	Date	Amendment




6a Leverton Place, London, NW5 2LY
 t : 020 7435 6039
 e : studio@roberthirschfield.com
 w : www.roberthirschfield.com

project
 31 LADY MARGARET ROAD, NW5 2NG

drawing
EXISTING SECTION DD

scale	size	1:50 · A1	drawn	checked
1:100 · A3			MW	RH

project	drawing no.	rev.
224	E_IN_203	

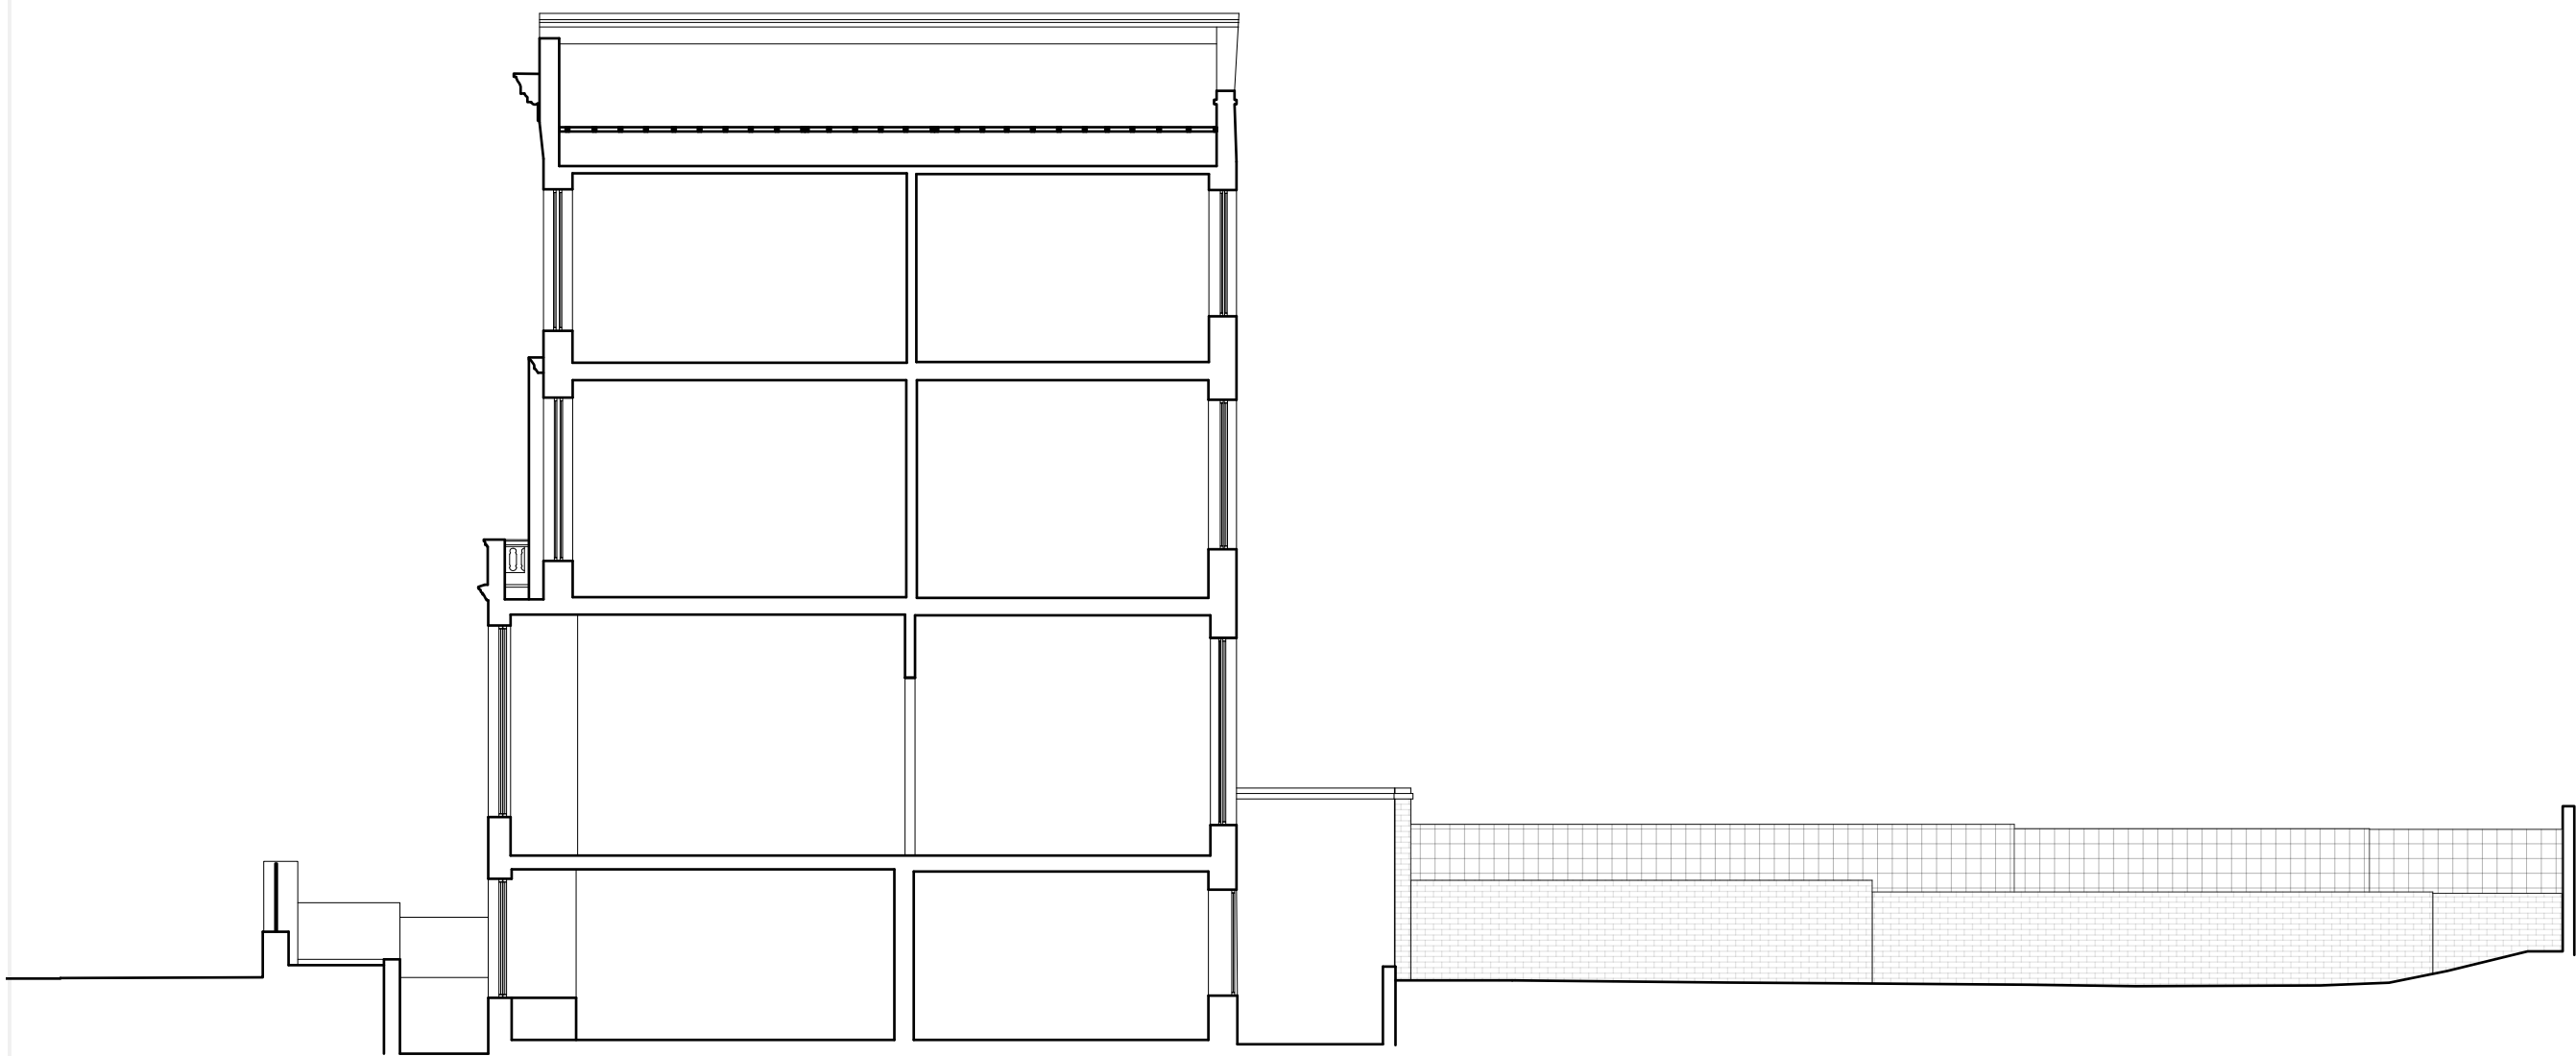

Notes

1. Do not scale from this drawing.
2. All dimensions are in millimeters unless noted otherwise.
3. All dimensions shall be verified on site before proceeding with the work.
4. Robert Hirschfield Architects shall be notified in writing of any discrepancies.
5. All drawings, specifications and related documents are the copyright property of Robert Hirschfield Architects and must be returned upon request. Reproduction of drawings, specifications and related documents in part or in whole is forbidden without the written permission of Robert Hirschfield Architects.

Party wall act 1996

Note: If the project progresses onto site without the involvement of Robert Hirschfield Architects, the Client must seek advice prior to commencement of the planned works as detailed on the drawings to establish whether the works fall within the scope of the Act which require adjoining property owners to be served with a statutory notice.

C.D.M. regulations 2015

These drawings have been produced for the purpose of applying for Planning and Building Regulations only. If the project progresses on to site without the involvement of Robert Hirschfield Architects, the Client and Contractor must ensure that they fulfil the duties in respect of the Construction (Design and Management) Regulations 2015.



Rev	Date	Amendment



Robert Hirschfield Architects
 6a Leverton Place, London, NW5 2LY
 t : 020 7435 6039
 e : studio@roberthirschfield.com
 w : www.roberthirschfield.com

project
 31 LADY MARGARET ROAD, NW5 2NG

drawing


EXISTING SECTION EE

scale size	1:50 · A1	drawn	checked
	1:100 · A3	MW	RH

project	drawing no.	rev.
224	E_IN_204	



FRONT | ELEVATION | 1:100

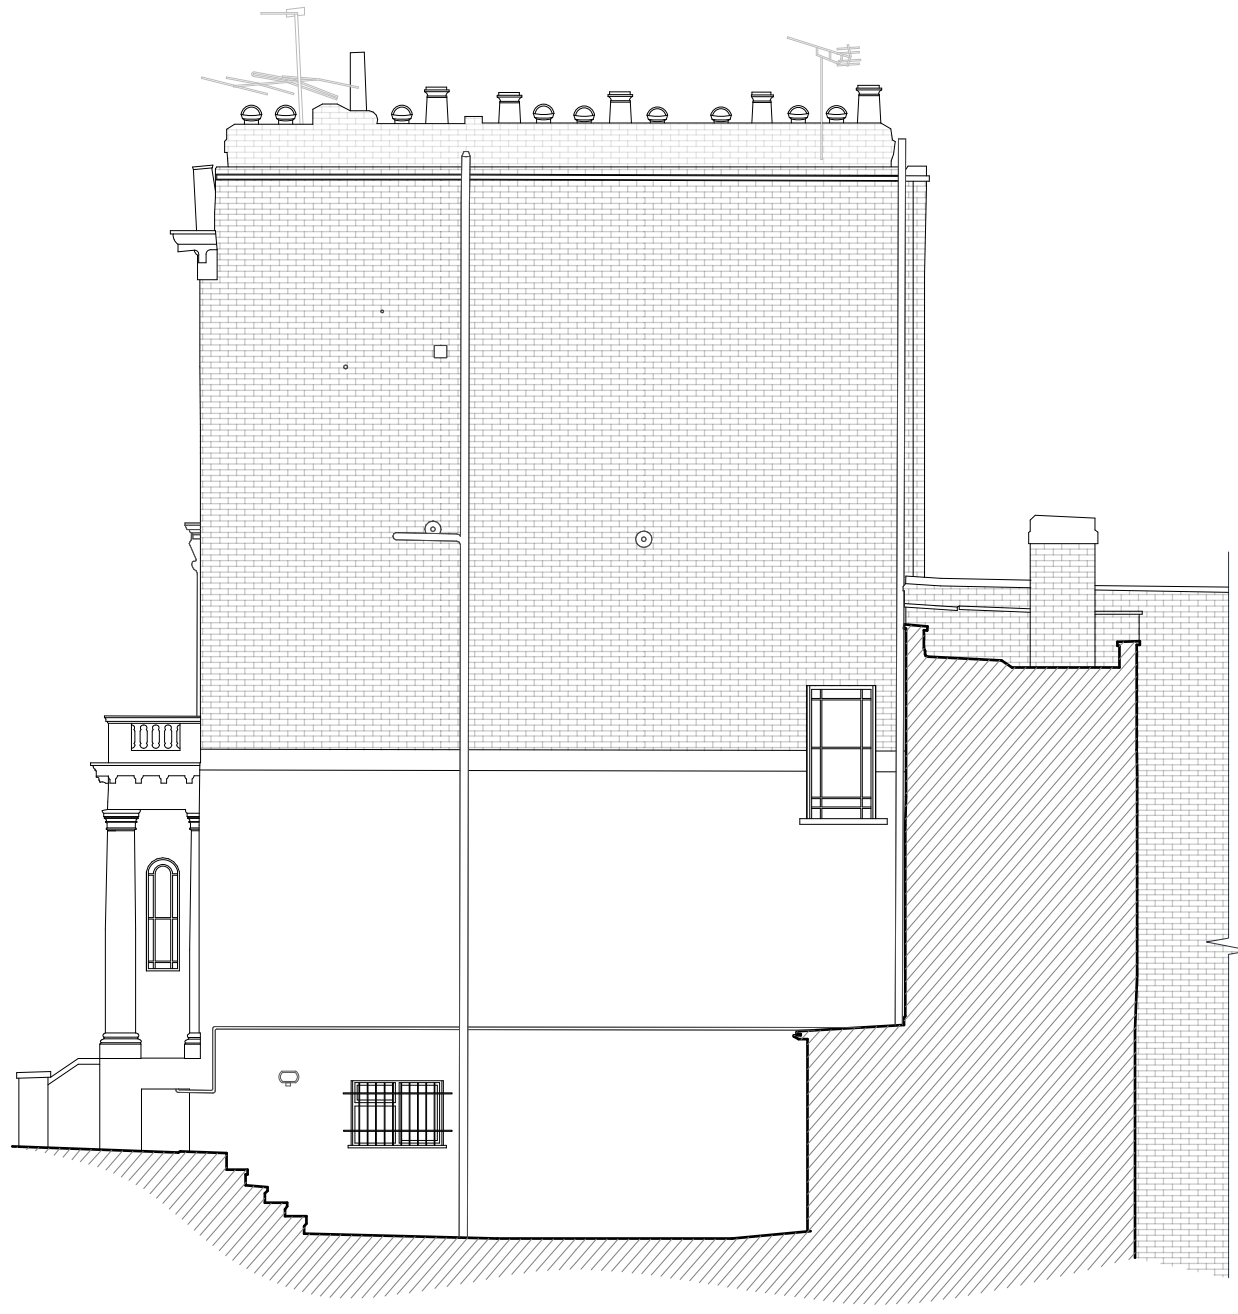

SIDE | ELEVATION | 1:100

Notes

1. Do not scale from this drawing.
2. All dimensions are in millimeters unless noted otherwise.
3. All dimensions shall be verified on site before proceeding with the work.
4. Robert Hirschfield Architects shall be notified in writing of any discrepancies.
5. All drawings, specifications and related documents are the copyright property of Robert Hirschfield Architects and must be returned upon request. Reproduction of drawings, specifications and related documents in part or in whole is forbidden without the written permission of Robert Hirschfield Architects.

Party wall act 1996

Note: If the project progresses onto site without the involvement of Robert Hirschfield Architects, the Client must seek advice prior to commencement of the planned works as detailed on the drawings to establish whether the works fall within the scope of the Act which require adjoining property owners to be served with a statutory notice.

C.D.M. regulations 2015

These drawings have been produced for the purpose of applying for Planning and Building Regulations only. If the project progresses on to site without the involvement of Robert Hirschfield Architects, the Client and Contractor must ensure that they fulfil the duties in respect of the Construction (Design and Management) Regulations 2015.



Rev	Date	Amendment



6a Leverton Place, London, NW5 2LY
 t : 020 7435 6039
 e : studio@roberthirschfield.com
 w : www.roberthirschfield.com

project
 31 LADY MARGARET ROAD, NW5 2NG

drawing
EXISTING FRONT AND SIDE ELEVATION

scale-size 1:50 · A1 drawn checked
 1:100 · A3 MW RH

project	drawing no.	rev.
224	E_IN_300	



REAR | ELEVATION THROUGH PATIO | 1:100



REAR | ELEVATION THROUGH GARDEN | 1:100

Notes

1. Do not scale from this drawing.
2. All dimensions are in millimeters unless noted otherwise.
3. All dimensions shall be verified on site before proceeding with the work.
4. Robert Hirschfield Architects shall be notified in writing of any discrepancies.
5. All drawings, specifications and related documents are the copyright property of Robert Hirschfield Architects and must be returned upon request. Reproduction of drawings, specifications and related documents in part or in whole is forbidden without the written permission of Robert Hirschfield Architects.

Party wall act 1996

Note: If the project progresses onto site without the involvement of Robert Hirschfield Architects, the Client must seek advice prior to commencement of the planned works as detailed on the drawings to establish whether the works fall within the scope of the Act which require adjoining property owners to be served with a statutory notice.

C.D.M. regulations 2015

These drawings have been produced for the purpose of applying for Planning and Building Regulations only. If the project progresses on to site without the involvement of Robert Hirschfield Architects, the Client and Contractor must ensure that they fulfil the duties in respect of the Construction (Design and Management) Regulations 2015.



Rev	Date	Amendment



6a Leverton Place, London, NW5 2LY
 t : 020 7435 6039
 e : studio@roberthirschfield.com
 w : www.roberthirschfield.com

project
 31 LADY MARGARET ROAD, NW5 2NG

drawing
EXISTING REAR ELEVATION

scale size 1:50 · A1 drawn checked
 1:100 · A3 MW RH

project drawing no. rev.
224 E_IN_301