




Existing Ground Floor

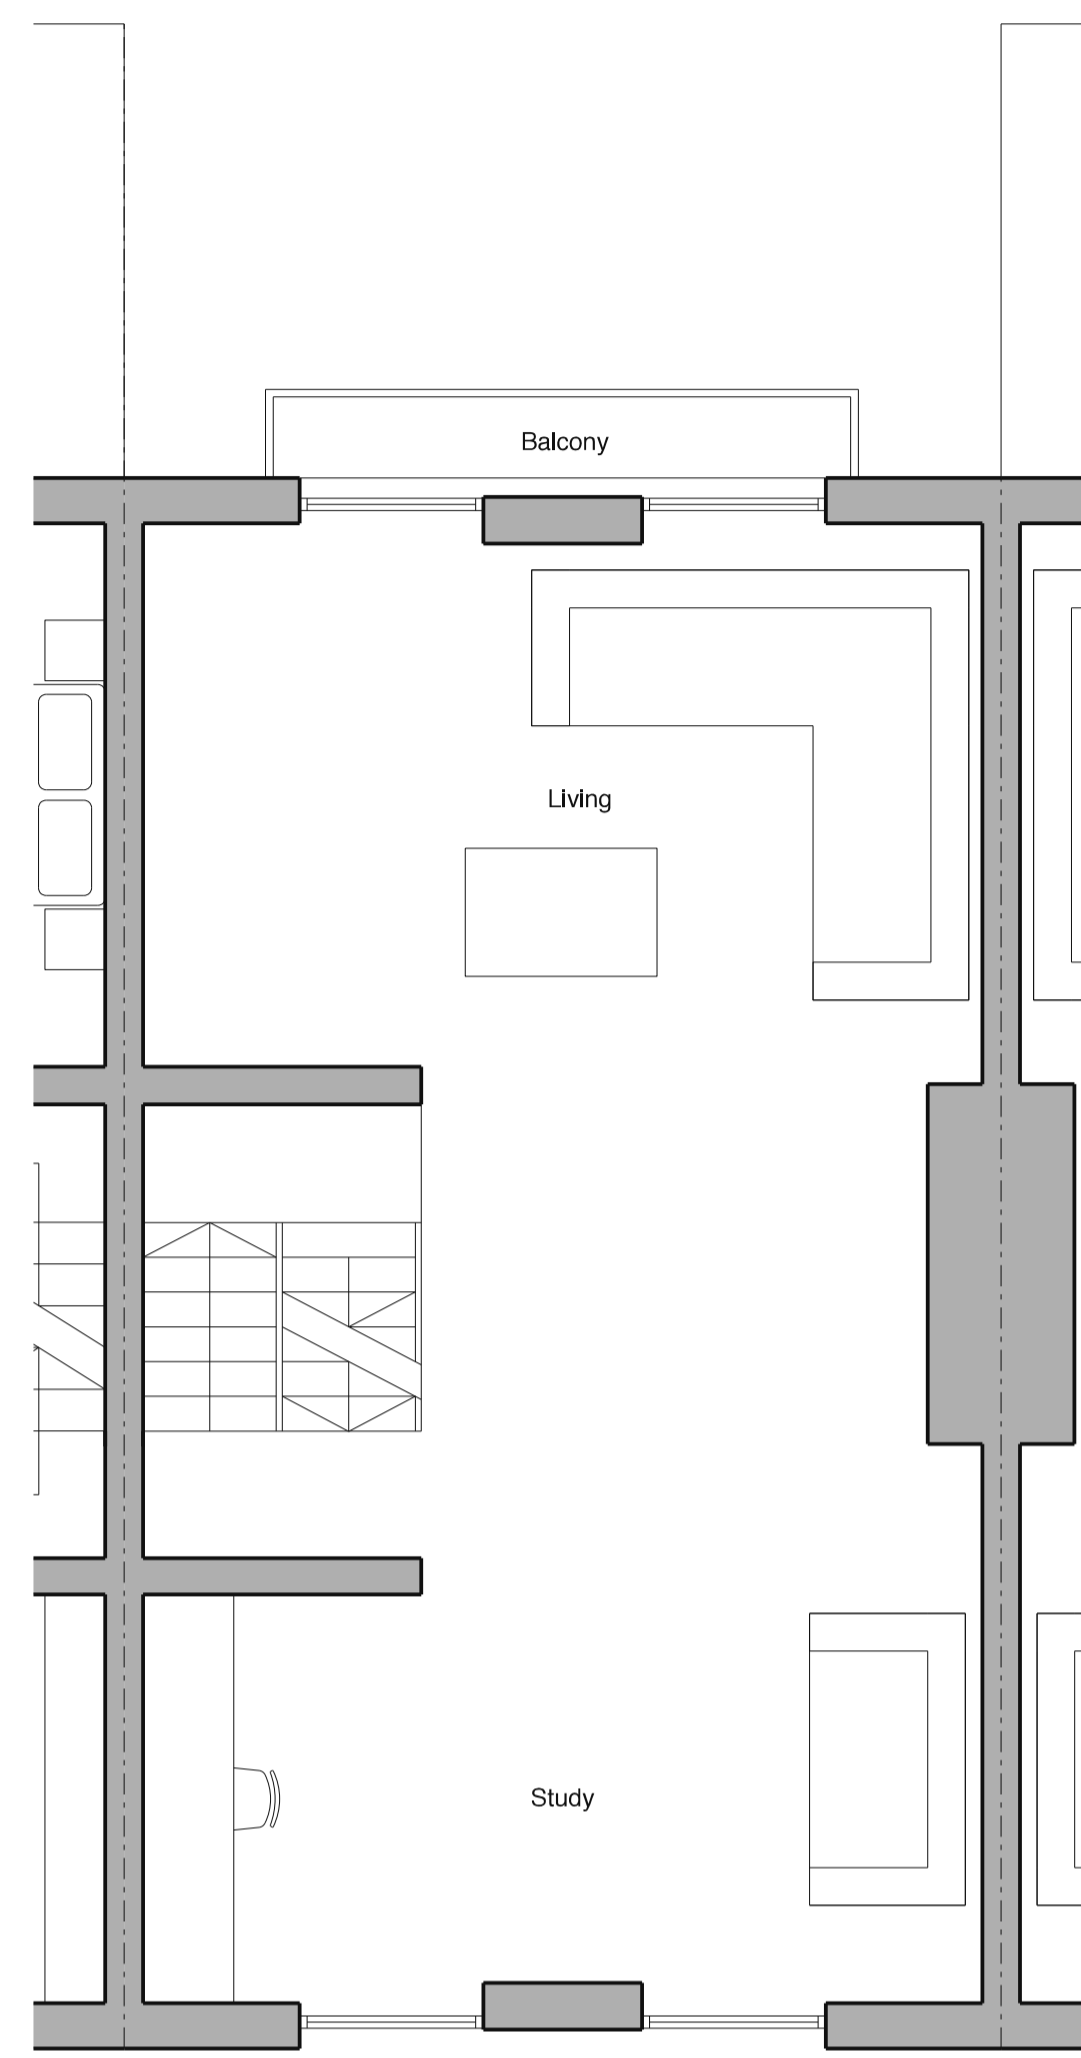


Existing First Floor

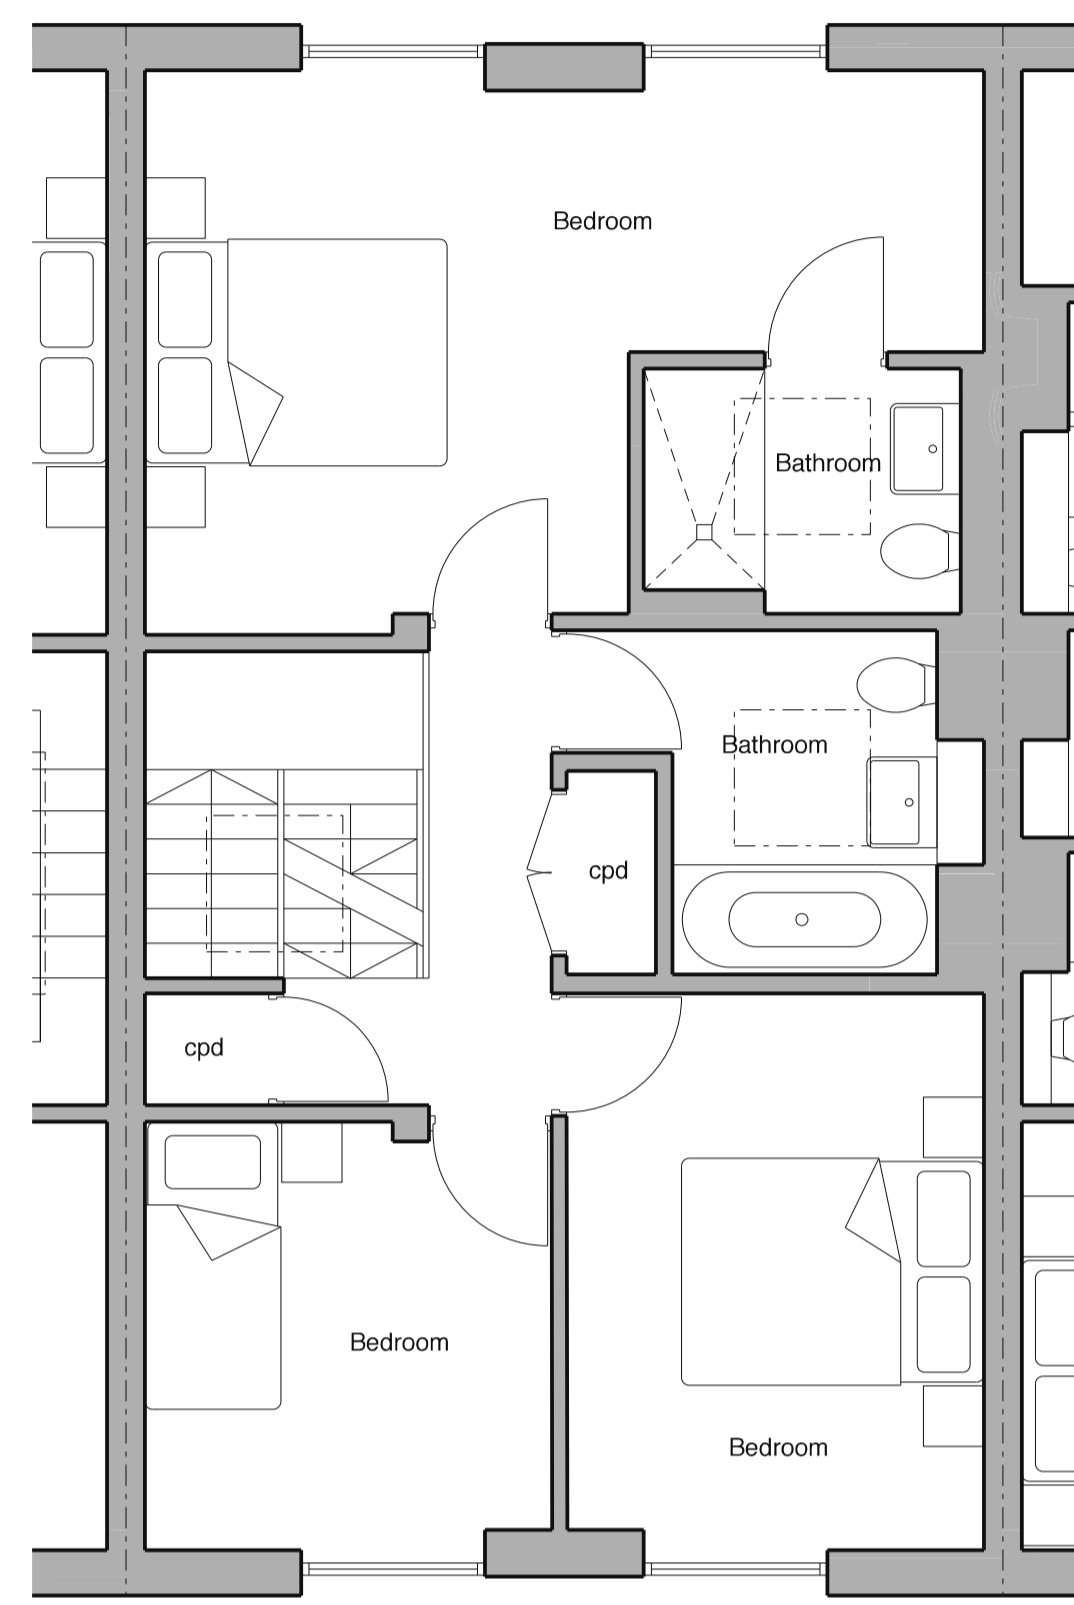


Existing Second Floor

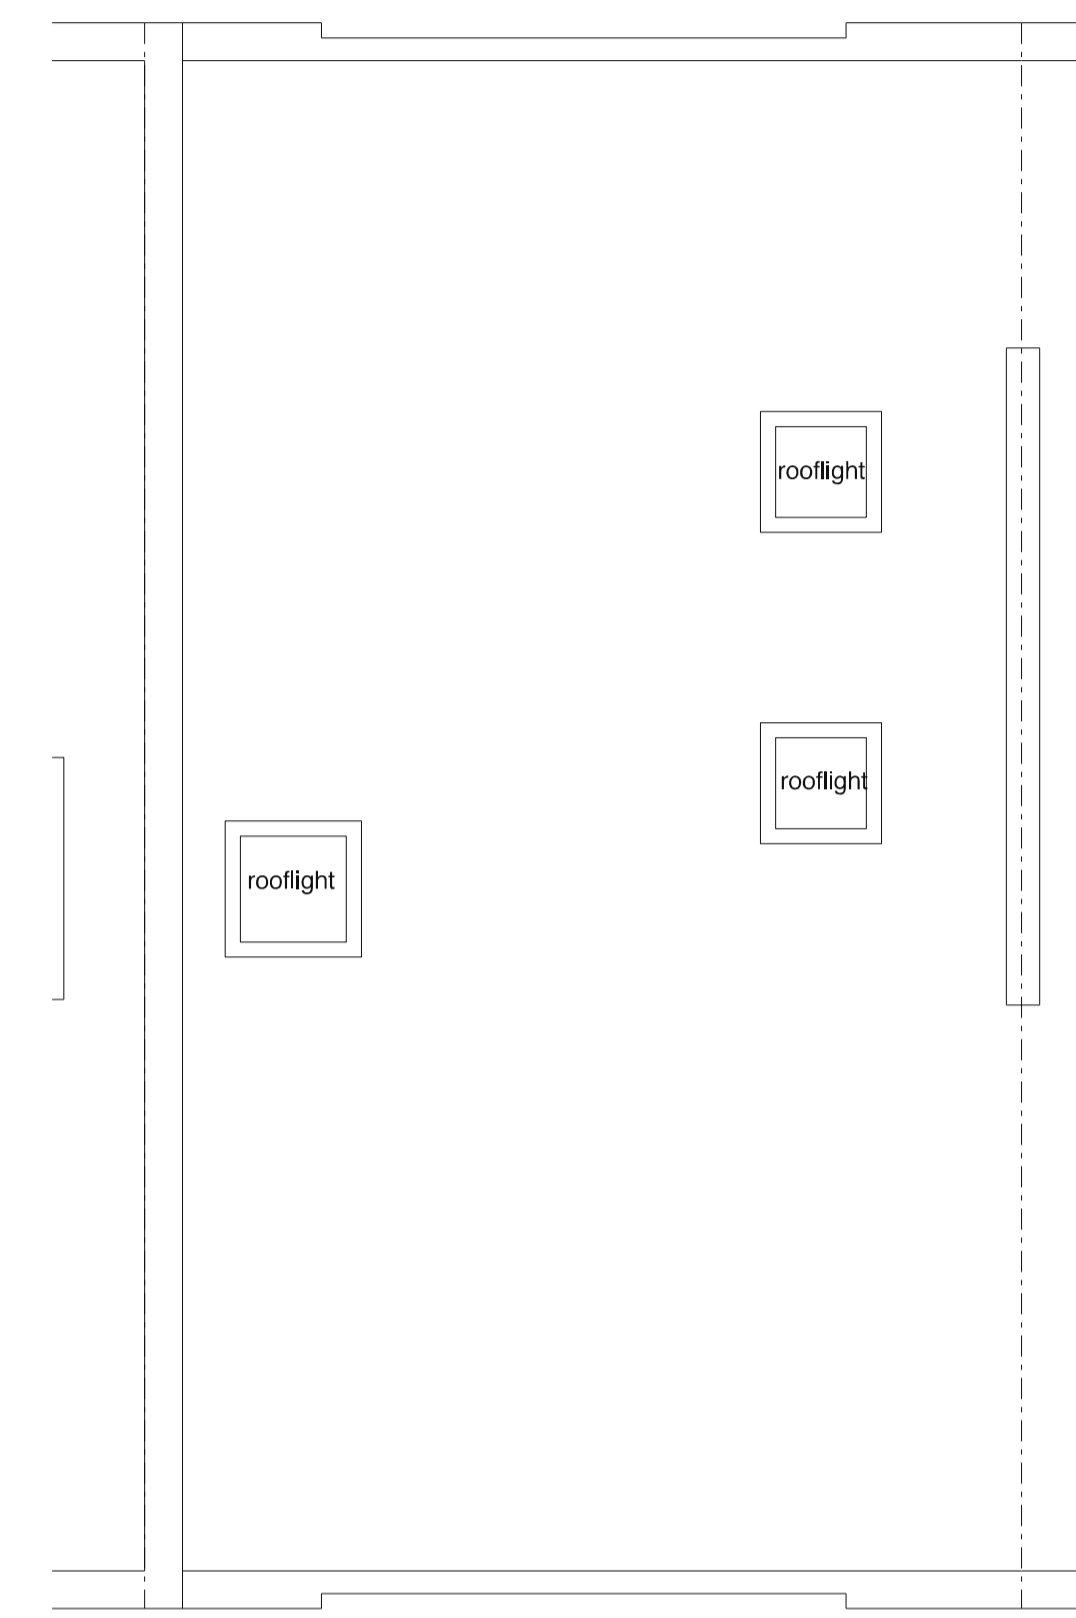

Existing Roof Plan

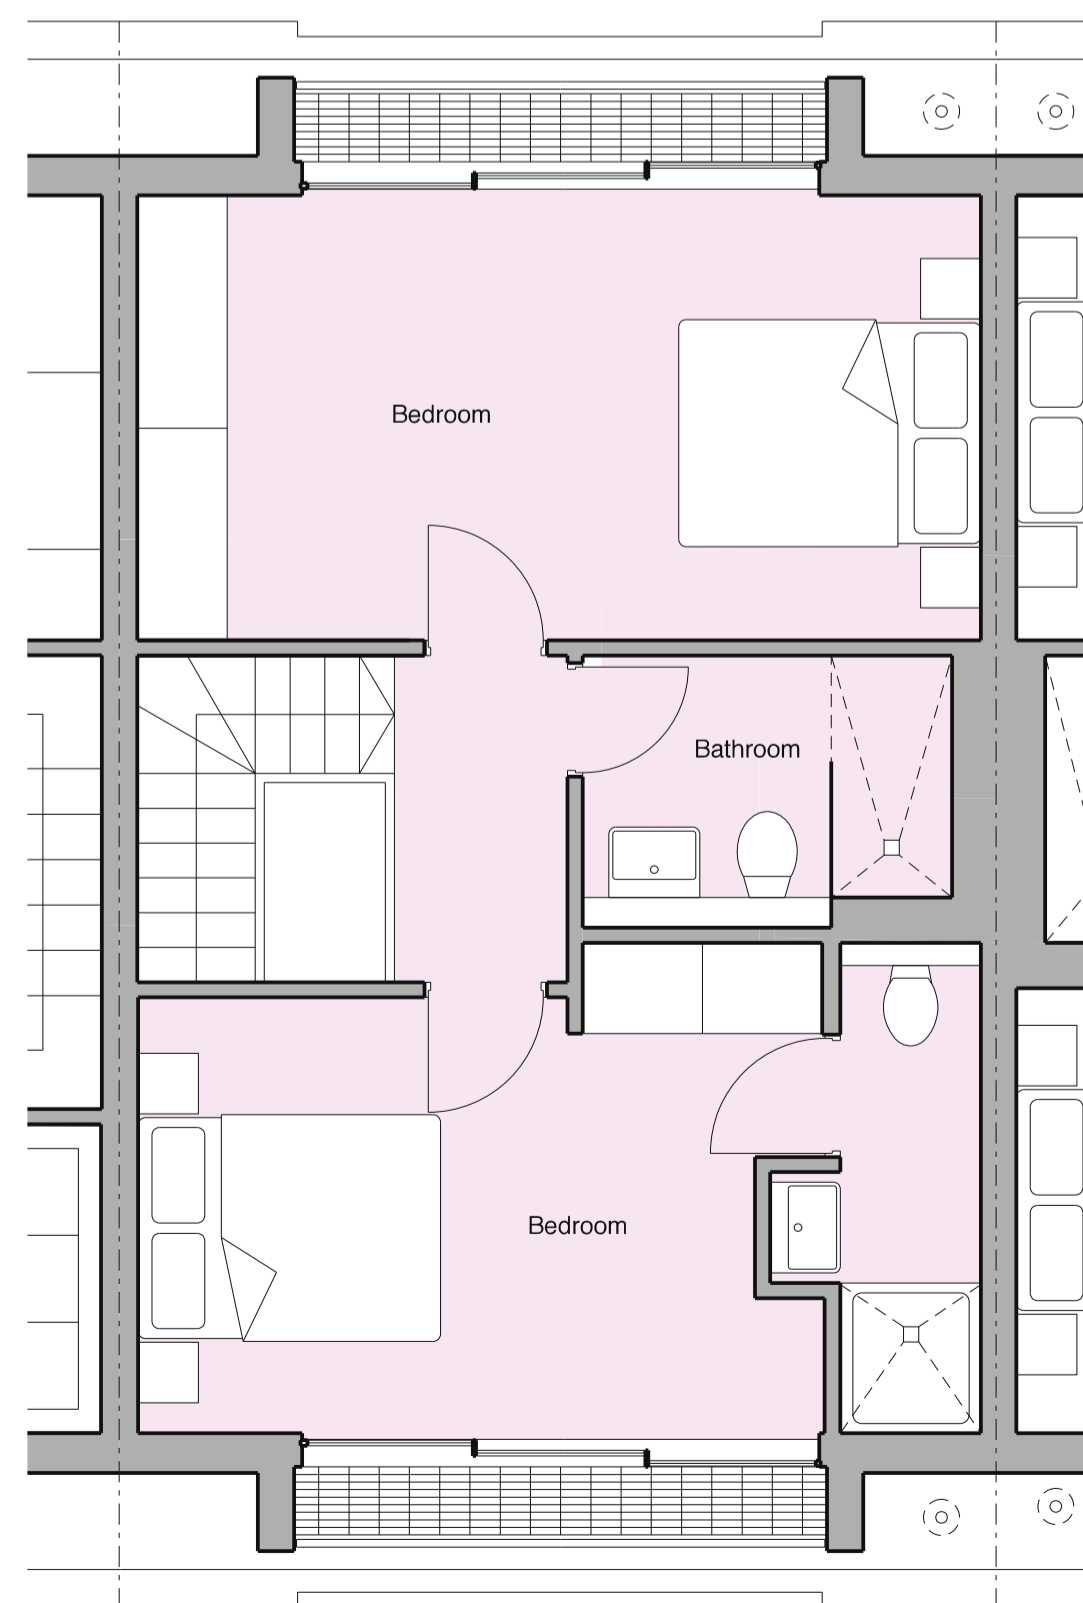

Proposed Third Floor

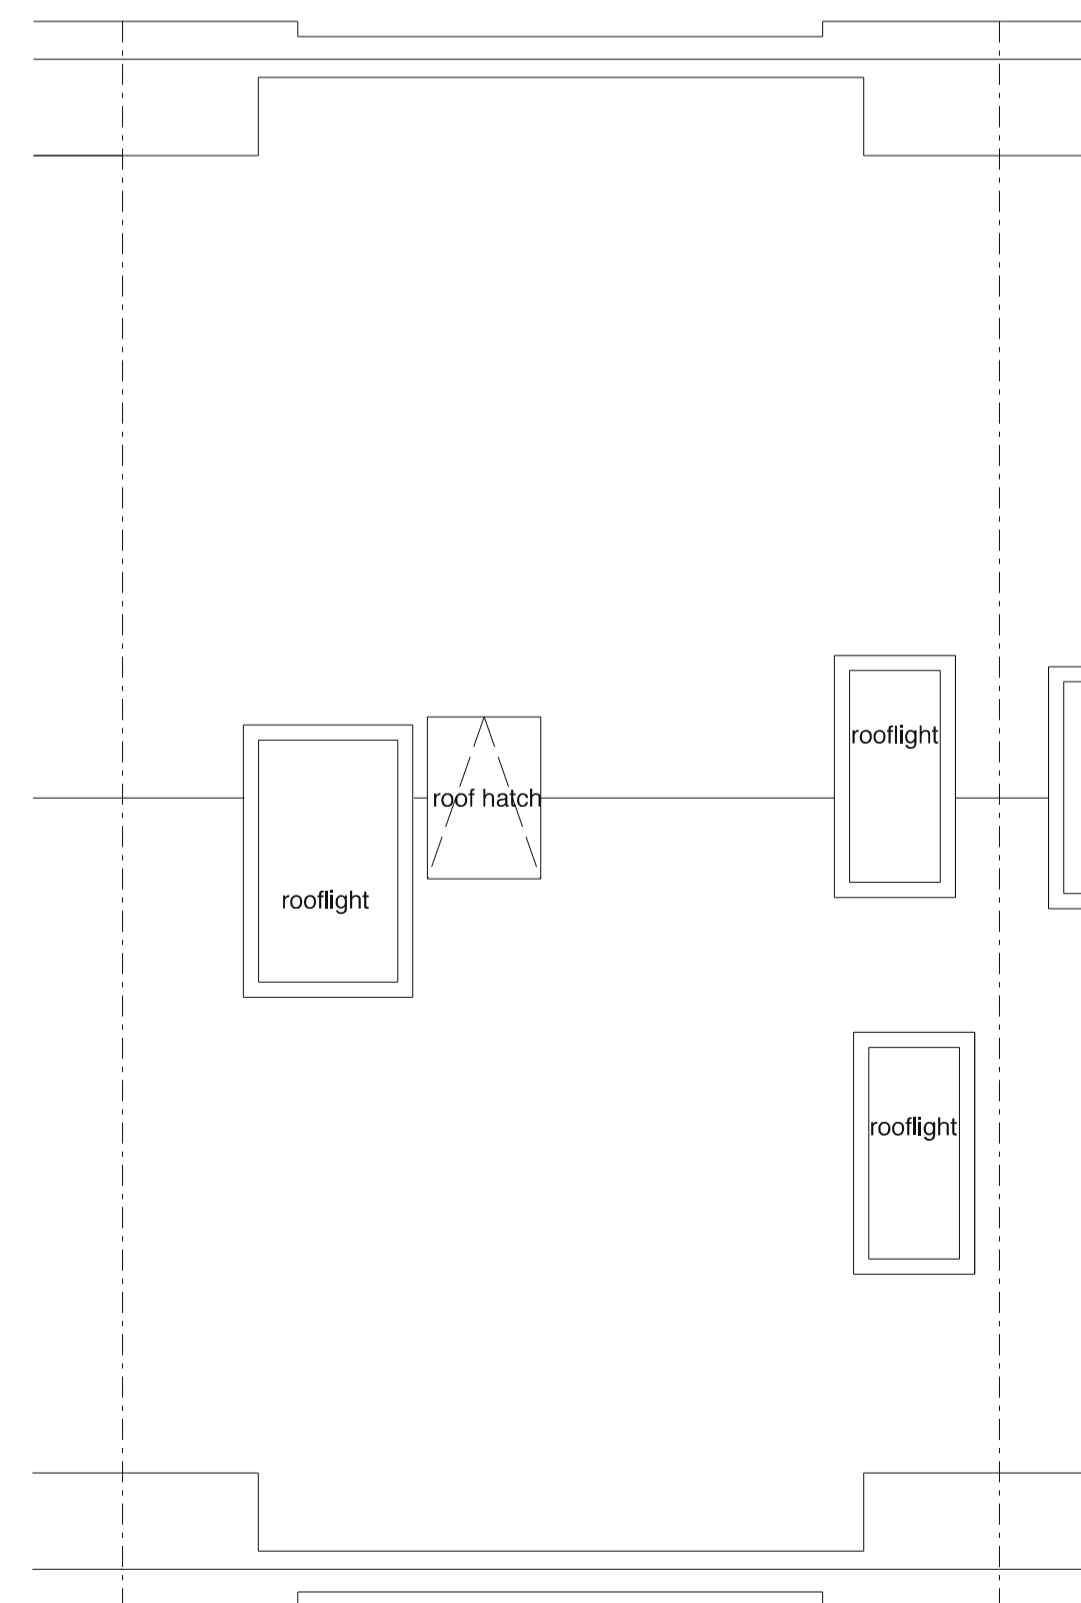

Proposed Roof Plan



| Revision | Date | By | Checked |
|----------|------|----|---------|
| | | | |

For
 Planning

Existing & Proposed Plans
 24 Lower Merton Rise, NW3
2224_24_P02

Scale: 1:50 at A1
 1:100 at A3
 Date: 28.11.22
 Drawn: MB



BURD HAWARD ARCHITECTS LTD
 24 Wolsey Mews
 London NW5 2DX
 T +44 20 7267 9815
 E studio@burdhaward.com

