





Front Elevation



Rear Elevation

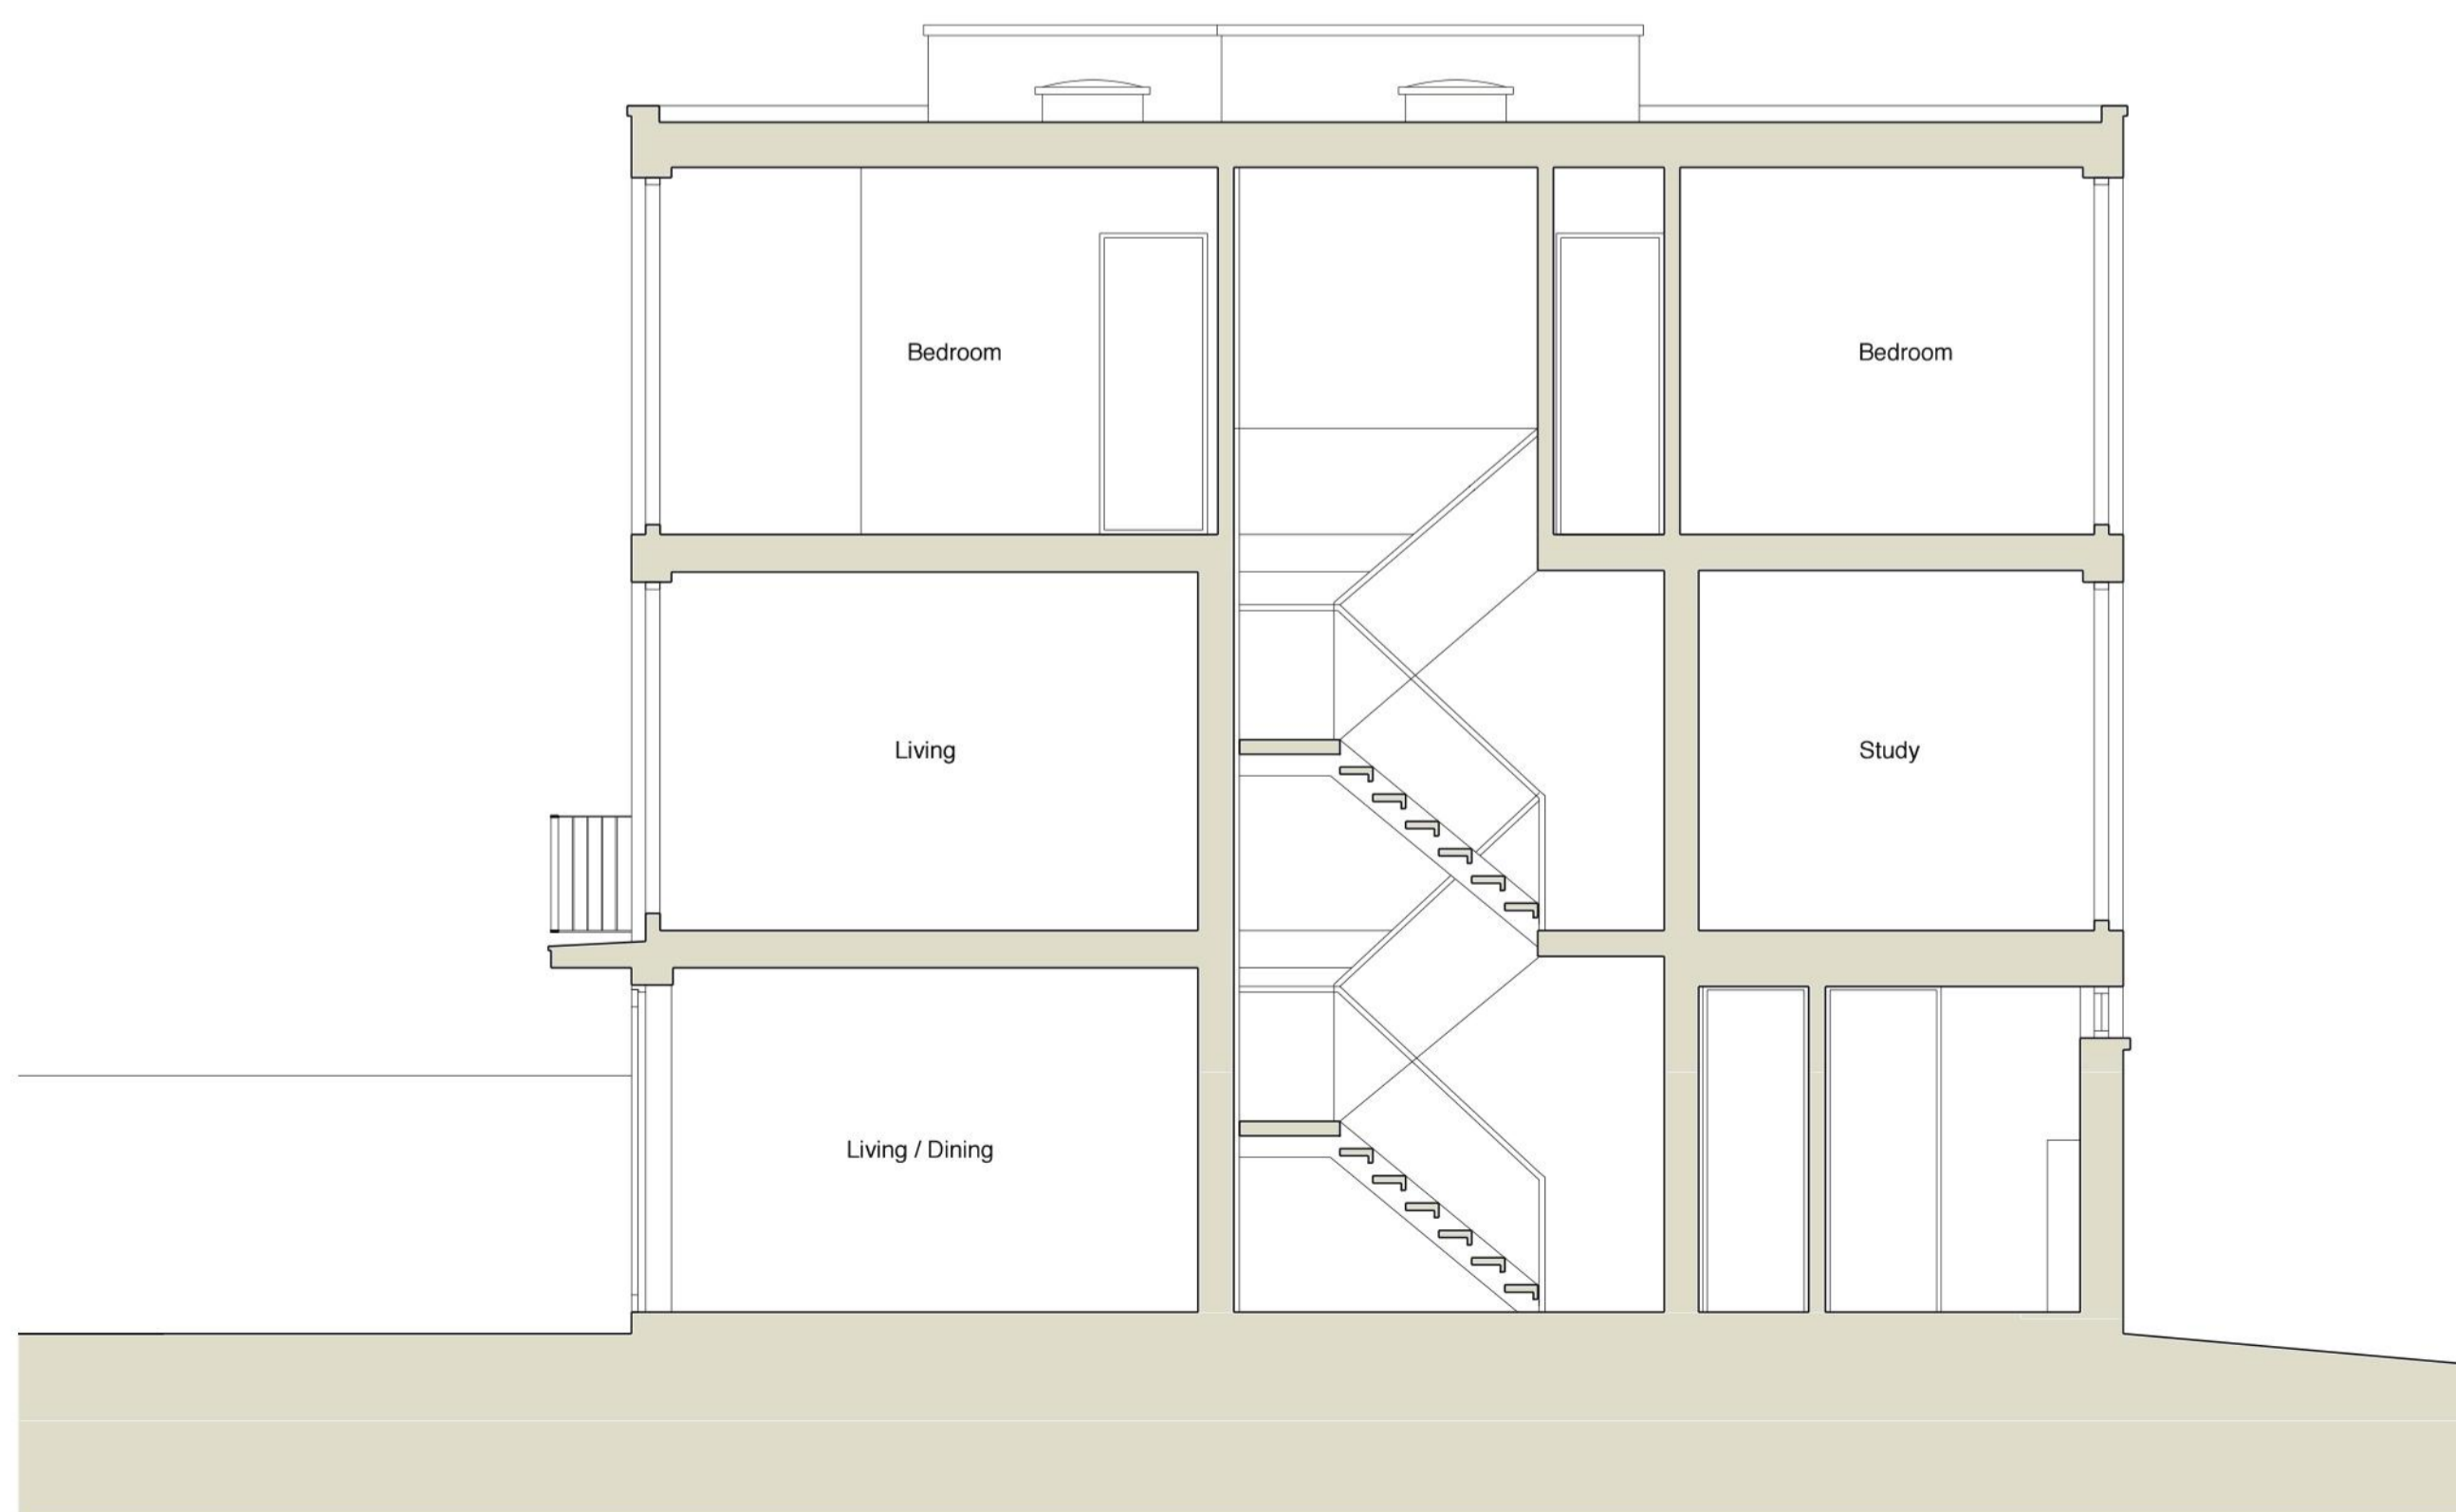

Section

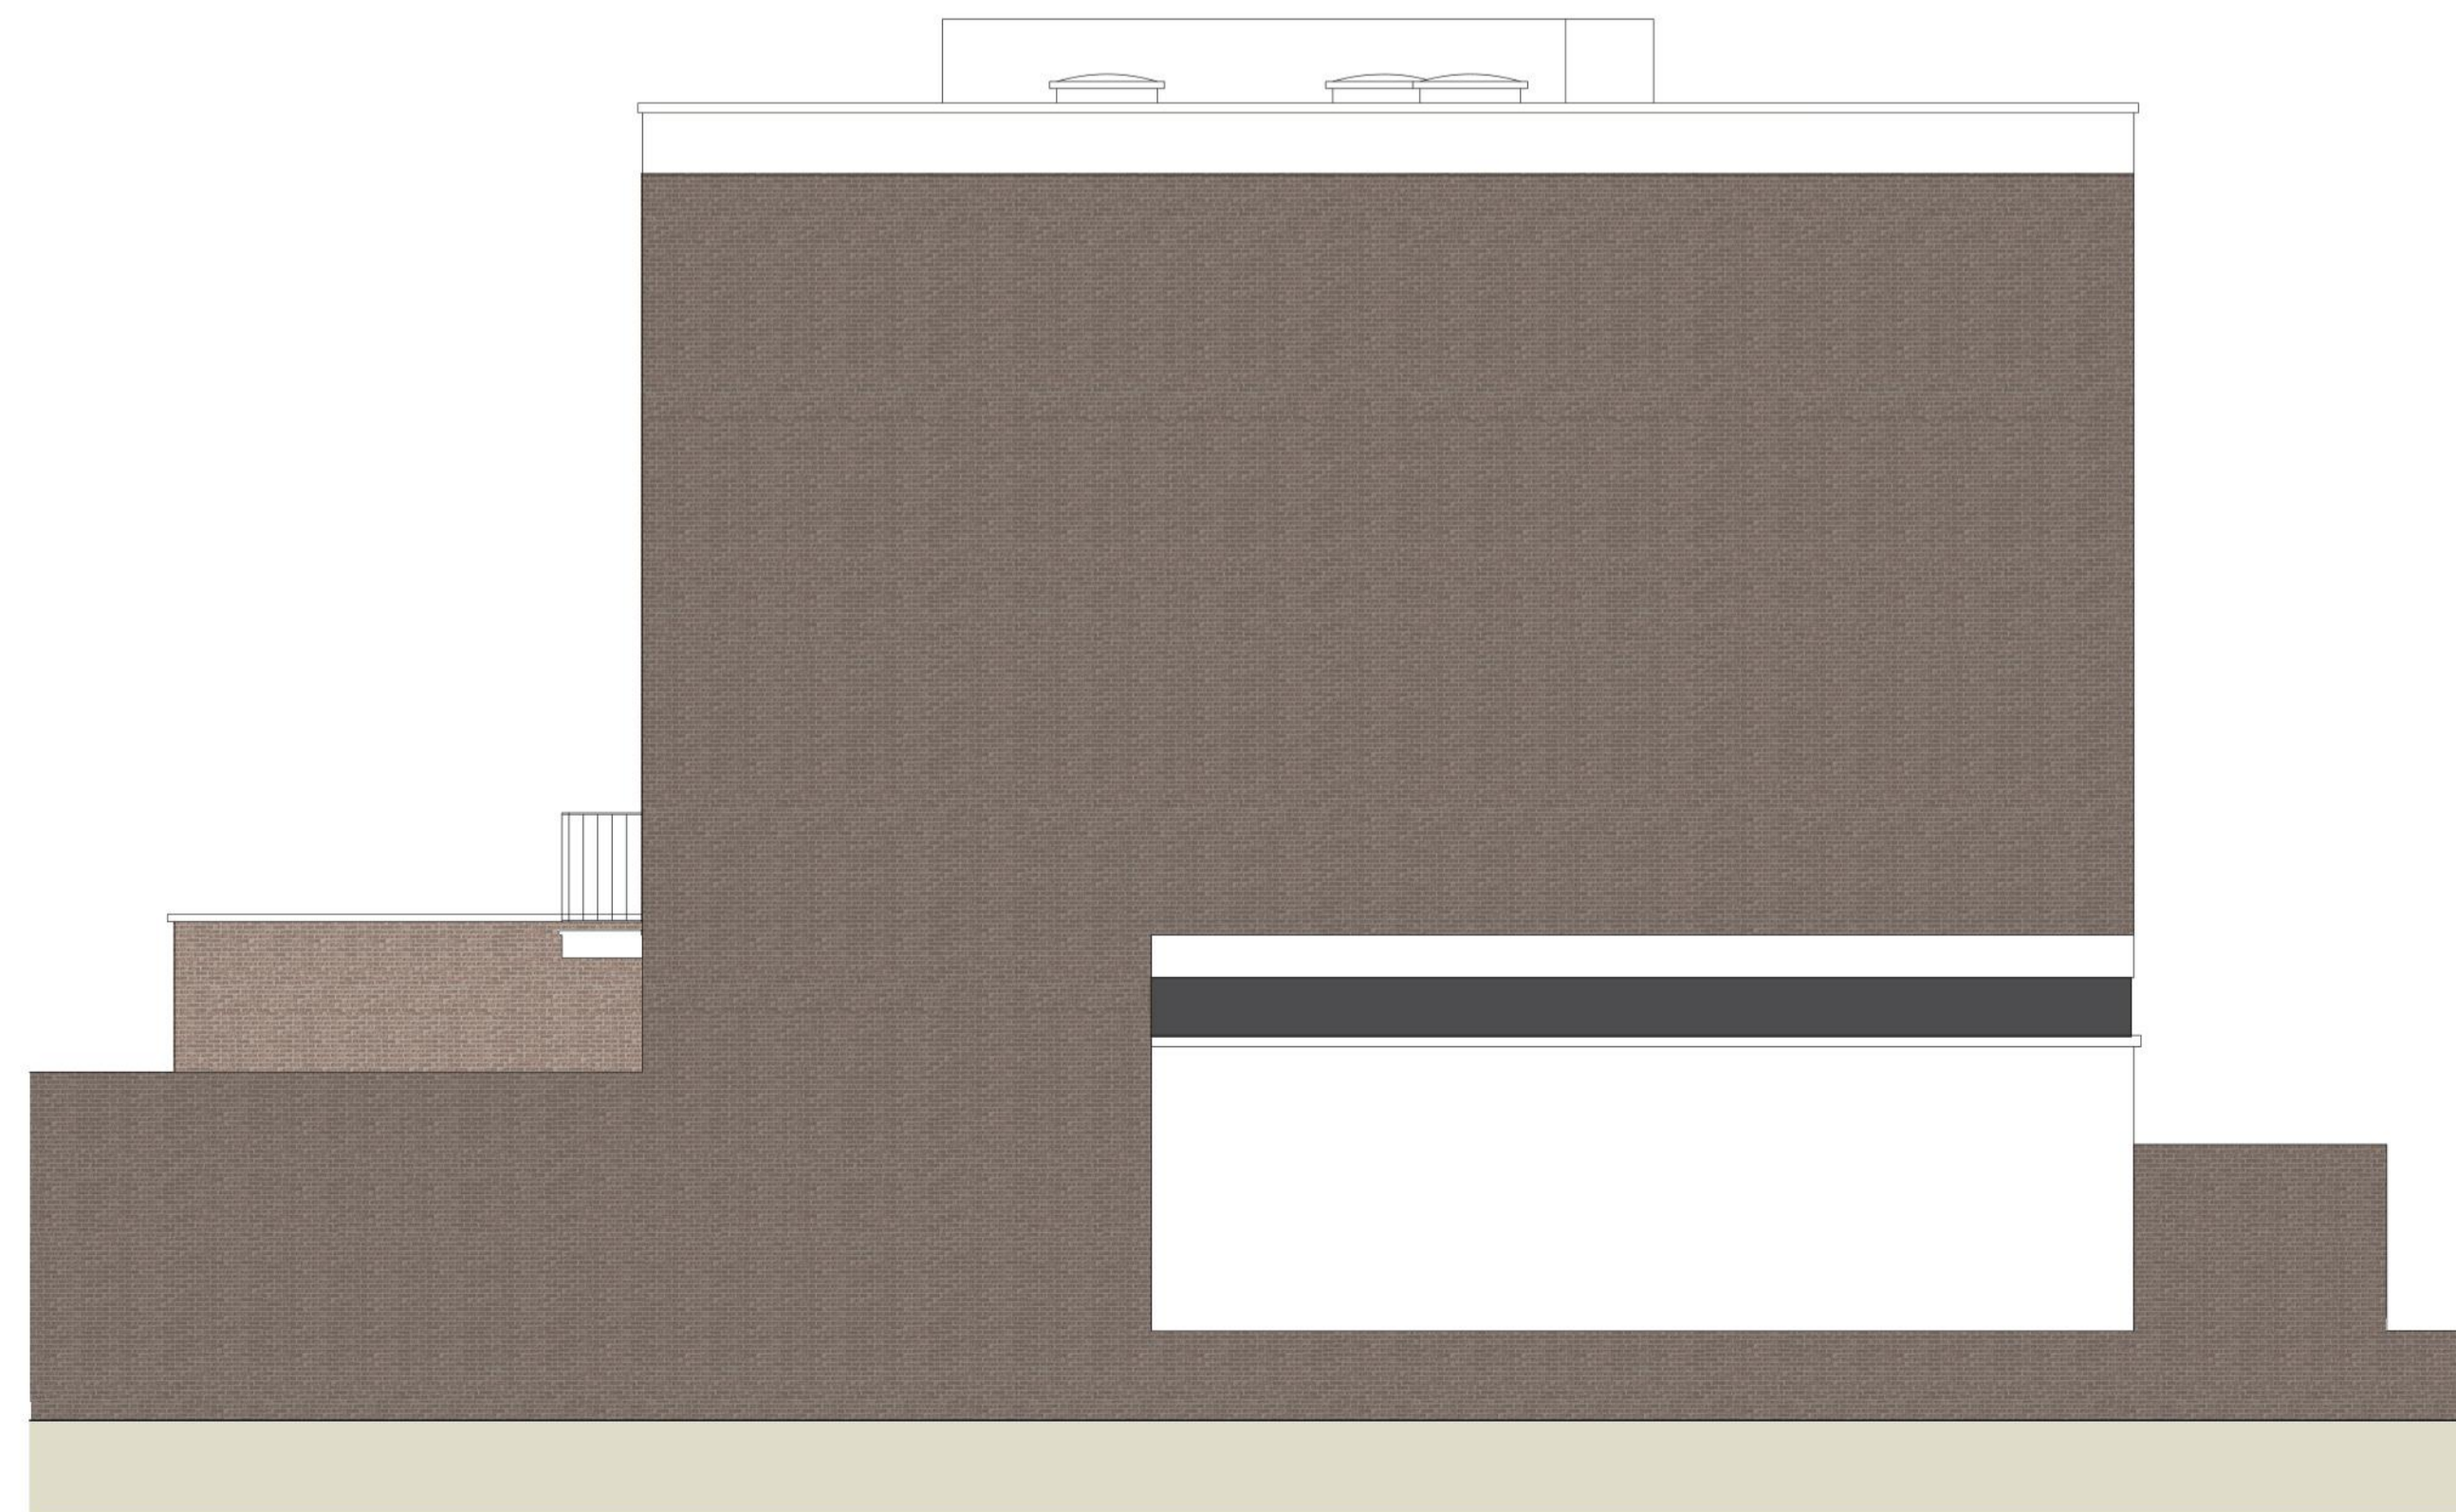

Side Elevation (No 28)

Revision	Date	By	Checked

For  
 Planning

**Existing Elevations & Section**  
 24 Lower Merton Rise, NW3  
**2224\_24\_P03**

Scale: 1:50 at A1  
 1:100 at A3  
 Date: 28.11.22  
 Drawn: MB



**BURD HAWARD ARCHITECTS LTD**  
 24 Wolsey Mews  
 London NW5 2DX  
 T +44 20 7267 9815  
 E studio@burdhaward.com

